


LEGENDA
SYMBOLS

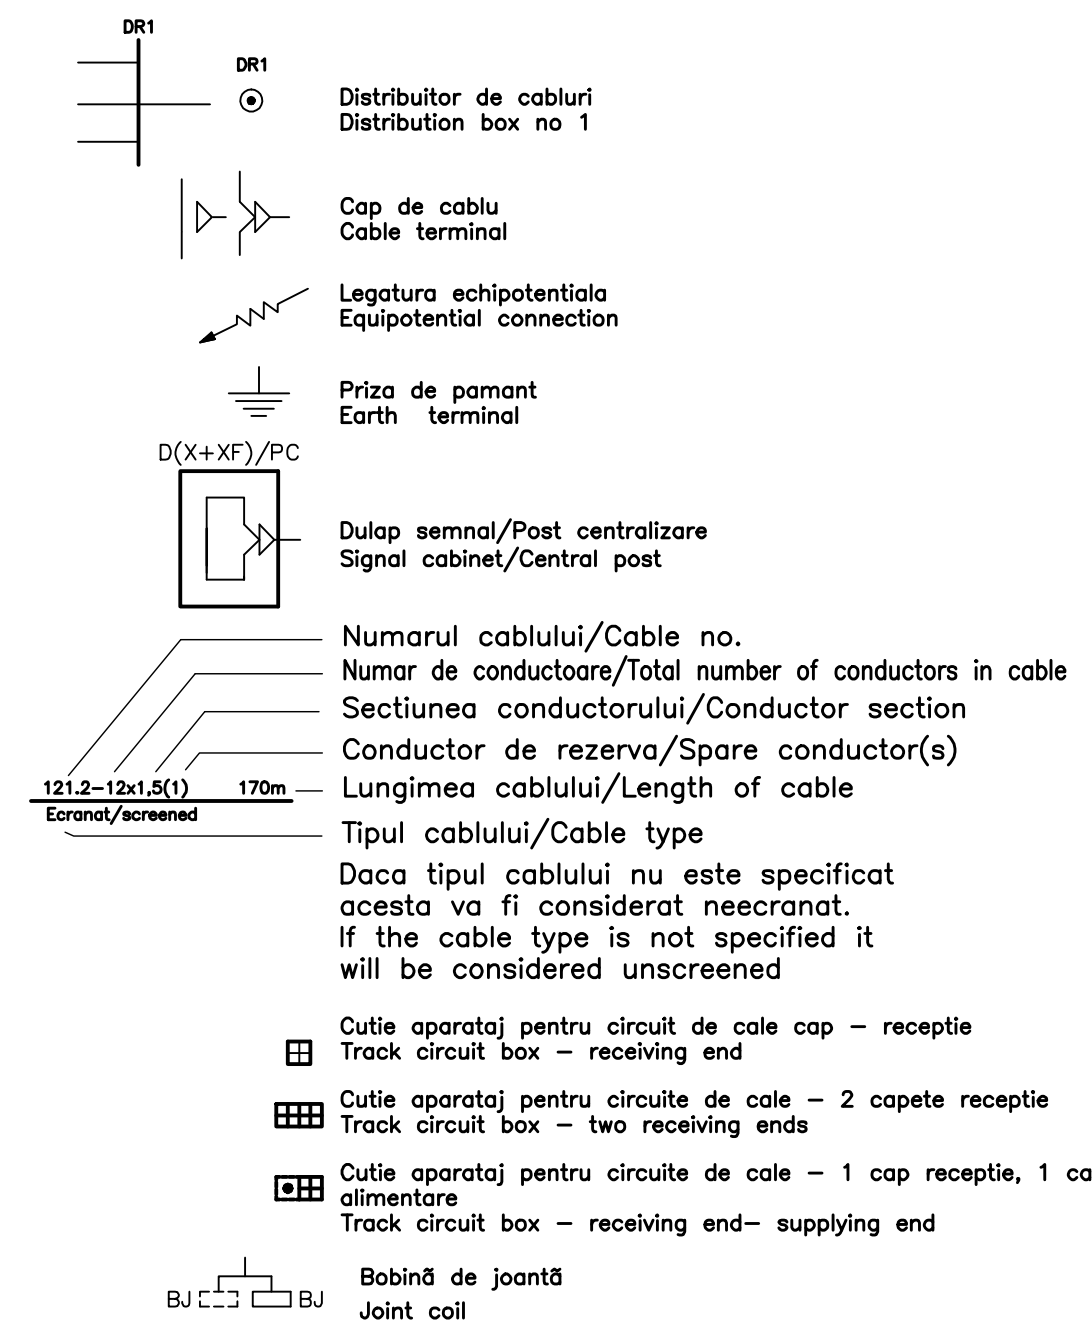

D					
C					
B					
A					

Indice	Data	Modificari Modification/Revision	Proiectant Designer	Approbat Consultant Approved Consultant	Approbat CFR Approved CFR
--------	------	-------------------------------------	------------------------	--	------------------------------



CONSULTANT / CONSULTANT		Data	Semnatura
Approbat	Self protect Project manager	12.2011	[Signature]
Approbat	Coordonator Sectiune 1 Section 1 Coordinator	12.2011	[Signature]
Verificat	Expert Cale Key Expert	12.2011	[Signature]


SUBCONTRACTANT / SUBCONTRACTOR		Data	Semnatura
Approbat	Responsabil Subcontractant Subcontractant Responsible	12.2011	[Signature]
Intocmit	Proiectant Designer	12.2011	[Signature]

Reabilitarea liniei de cale ferata Braşov - Simeria, parte componentă a coridorului IV Pan European, pentru circulația trenurilor cu viteză maximă de 160 km/h,
Tronsonul : Braşov - Sighişoara
Rehabilitation of the railway line Braşov - Simeria, component Part of the IV Pan-European Corridor, for the trains circulation with maximum speed of 160 km/h,
Section : Braşov - Sighişoara

Denumire desen / Drawing Title :
Statie / Station BOD
Plan cablaj retele cabluri releu
Cable lay-out track circuits - receiving boxes

Codificare / Codification System	Scara / Scale P&S / No scale	LOT / LOT	Nr. / No 01 / 03
EA51 01 C 05 UX SE 00 5 2 006 1			

420x297=0.13mp

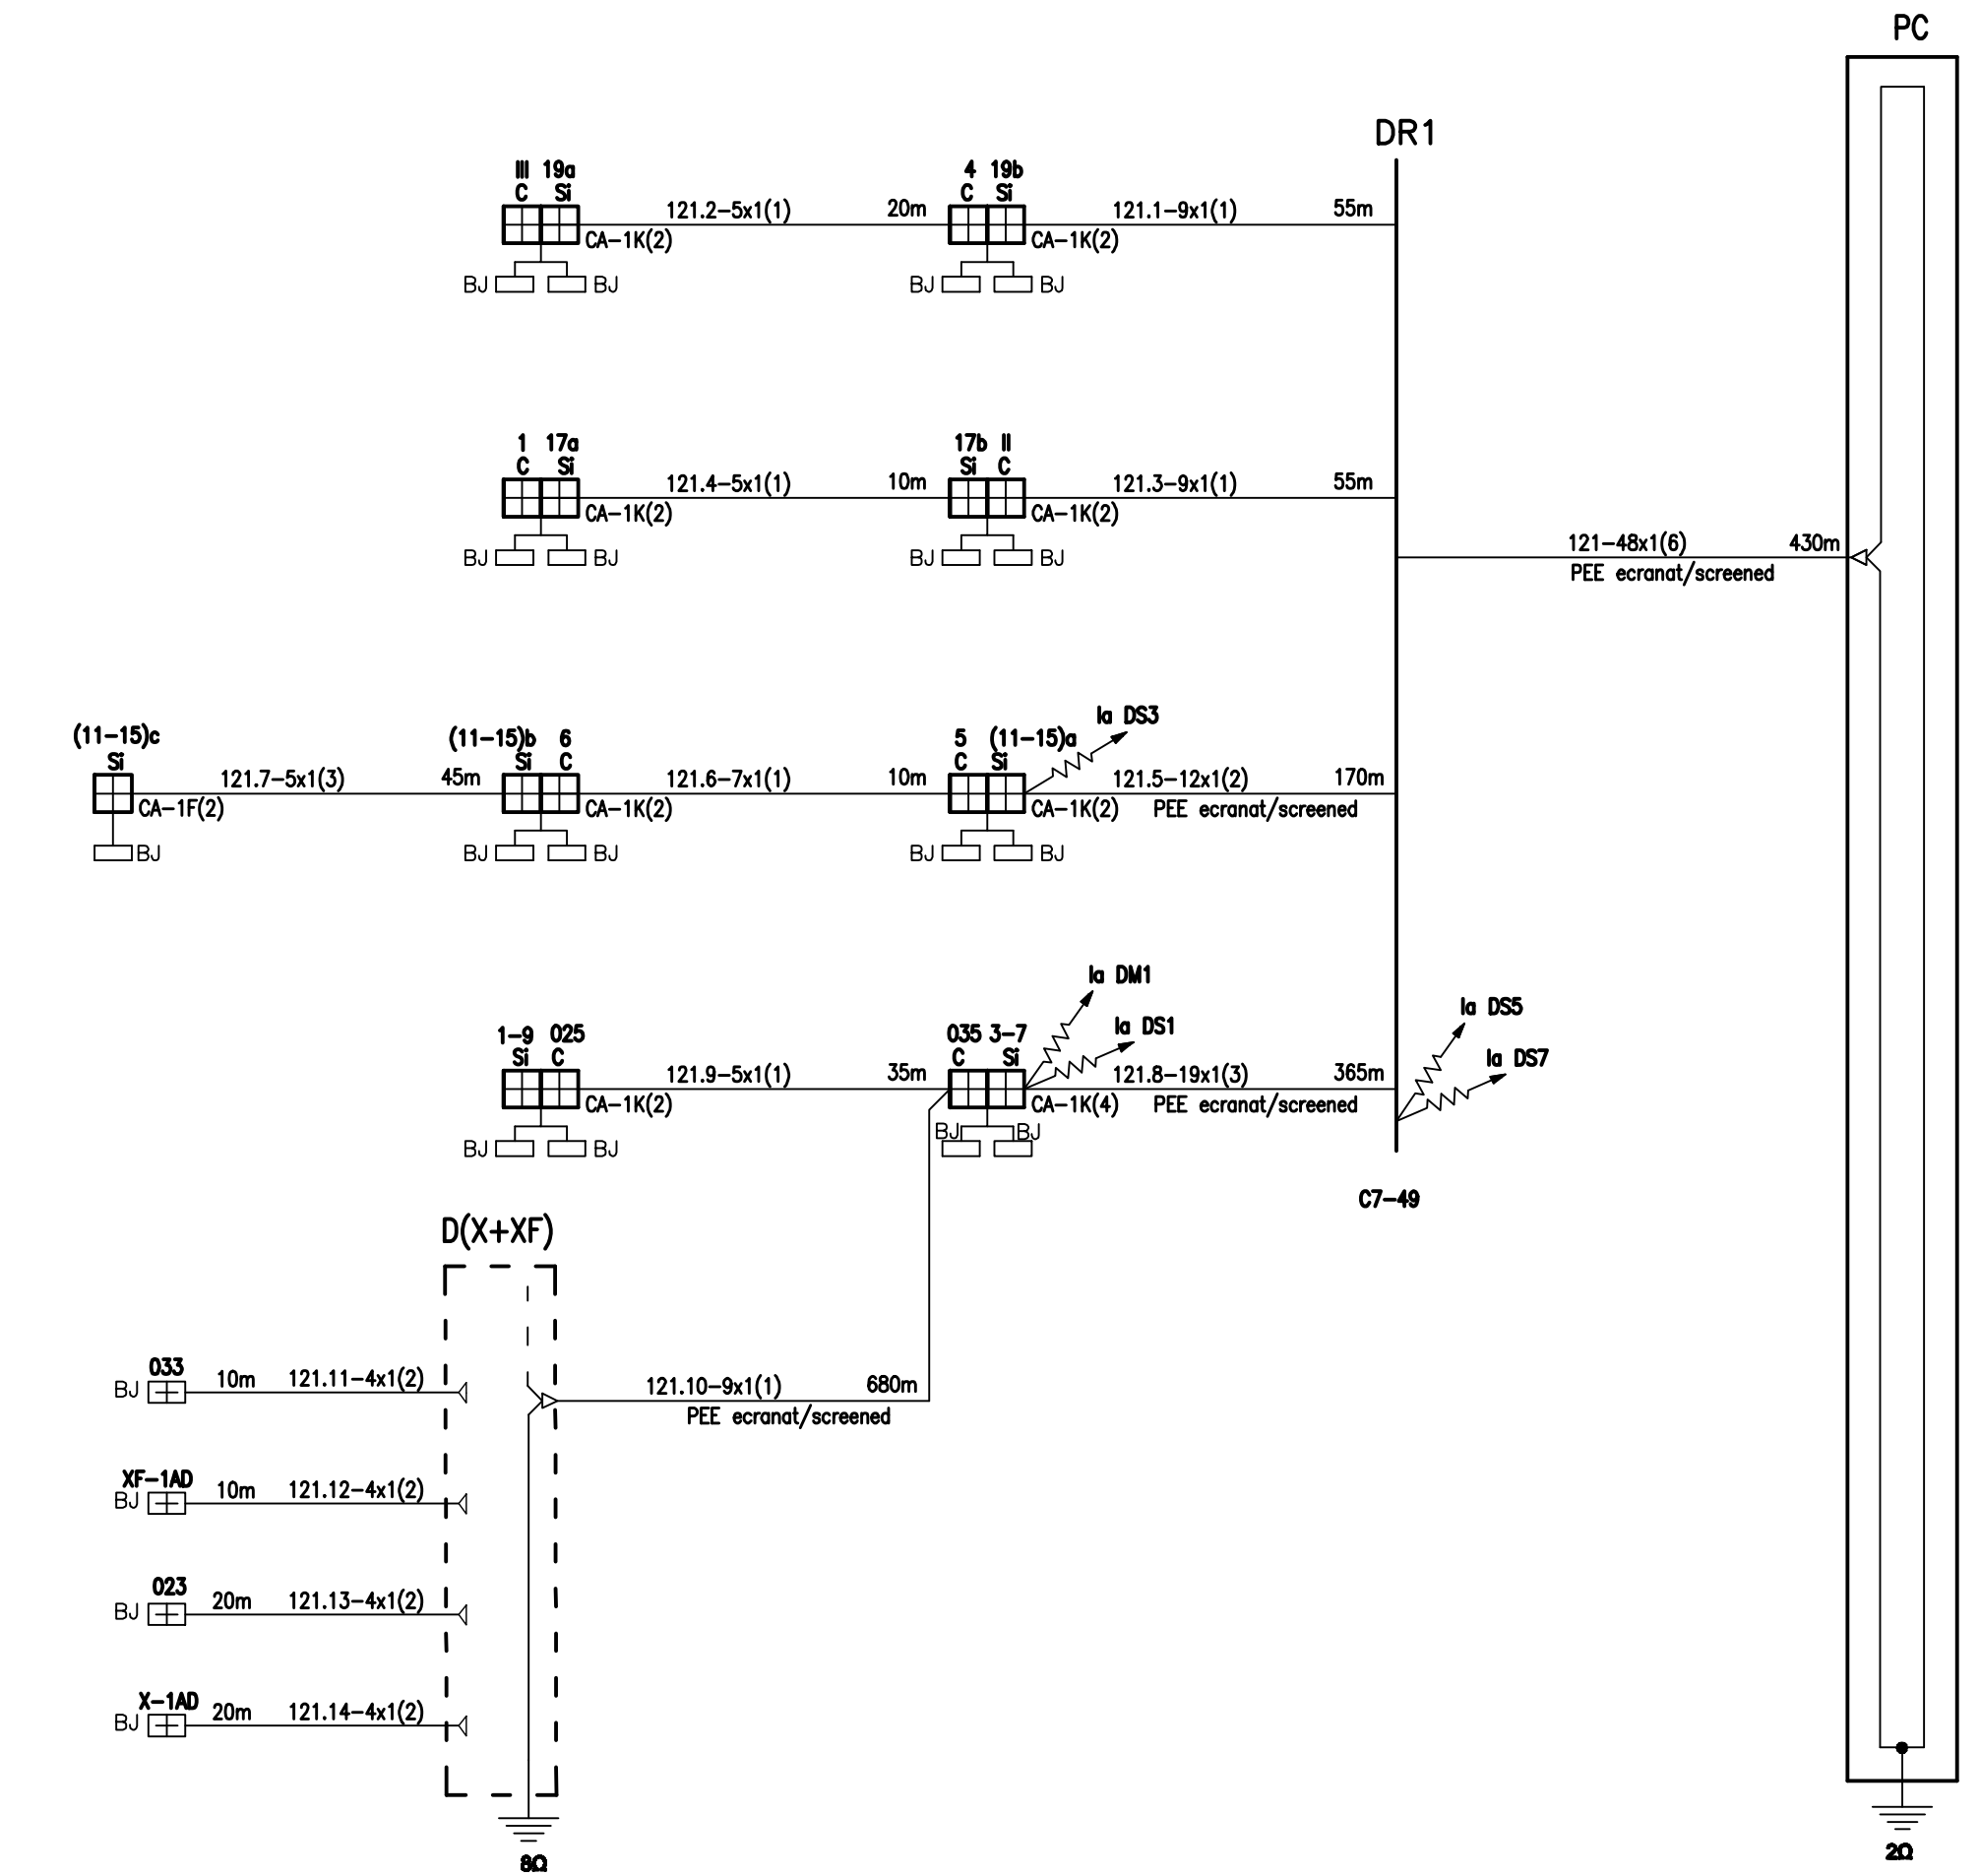


Plan de cablaj al pichetilor de releu cap X - C 121
Cable lay-out track circuits (receiving boxes) X end

EA51 01 C 05 UX SE 005 2 006 1 02/03

420x297=0.13mp

Statie: Bod

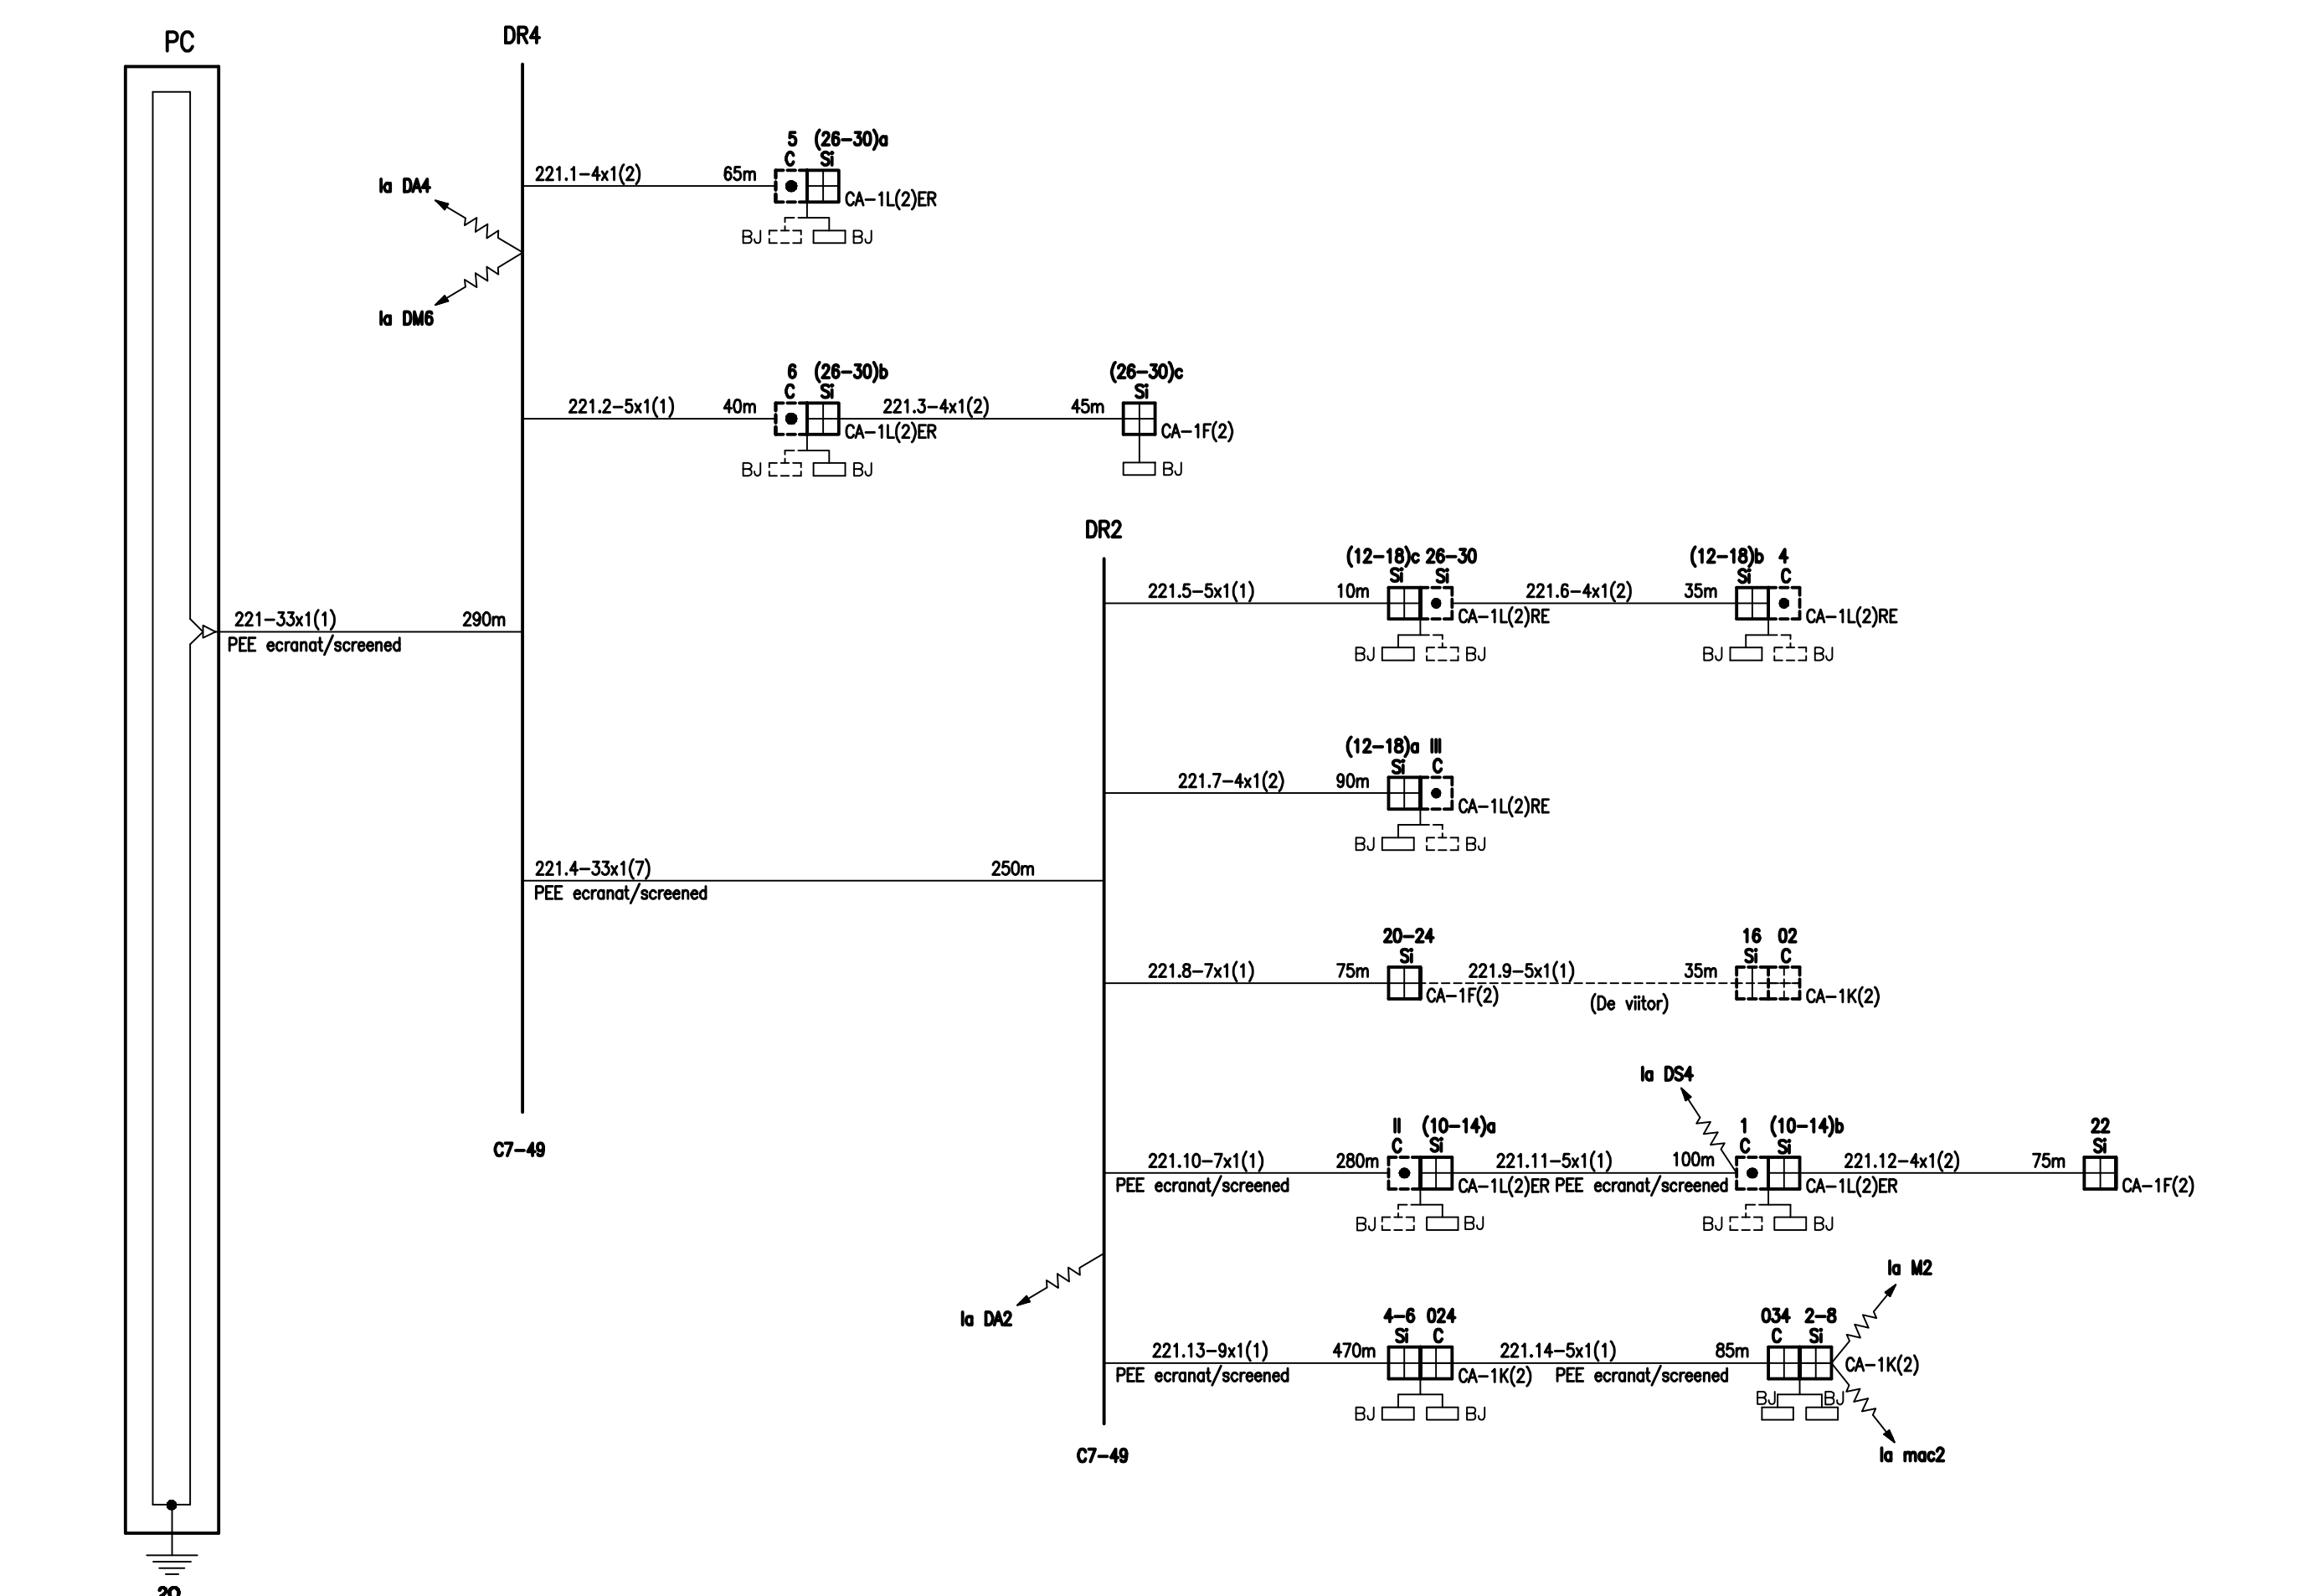

Plan de cablaj al pichetilor de releu cap Y - C 221
Cable lay-out track circuits (receiving boxes) Y end

EA51 01 C 05 UX SE 005 2 006 1 03/03

420x297=0.13mp

Statie: Bod