



LEGENDA
SYMBOLS

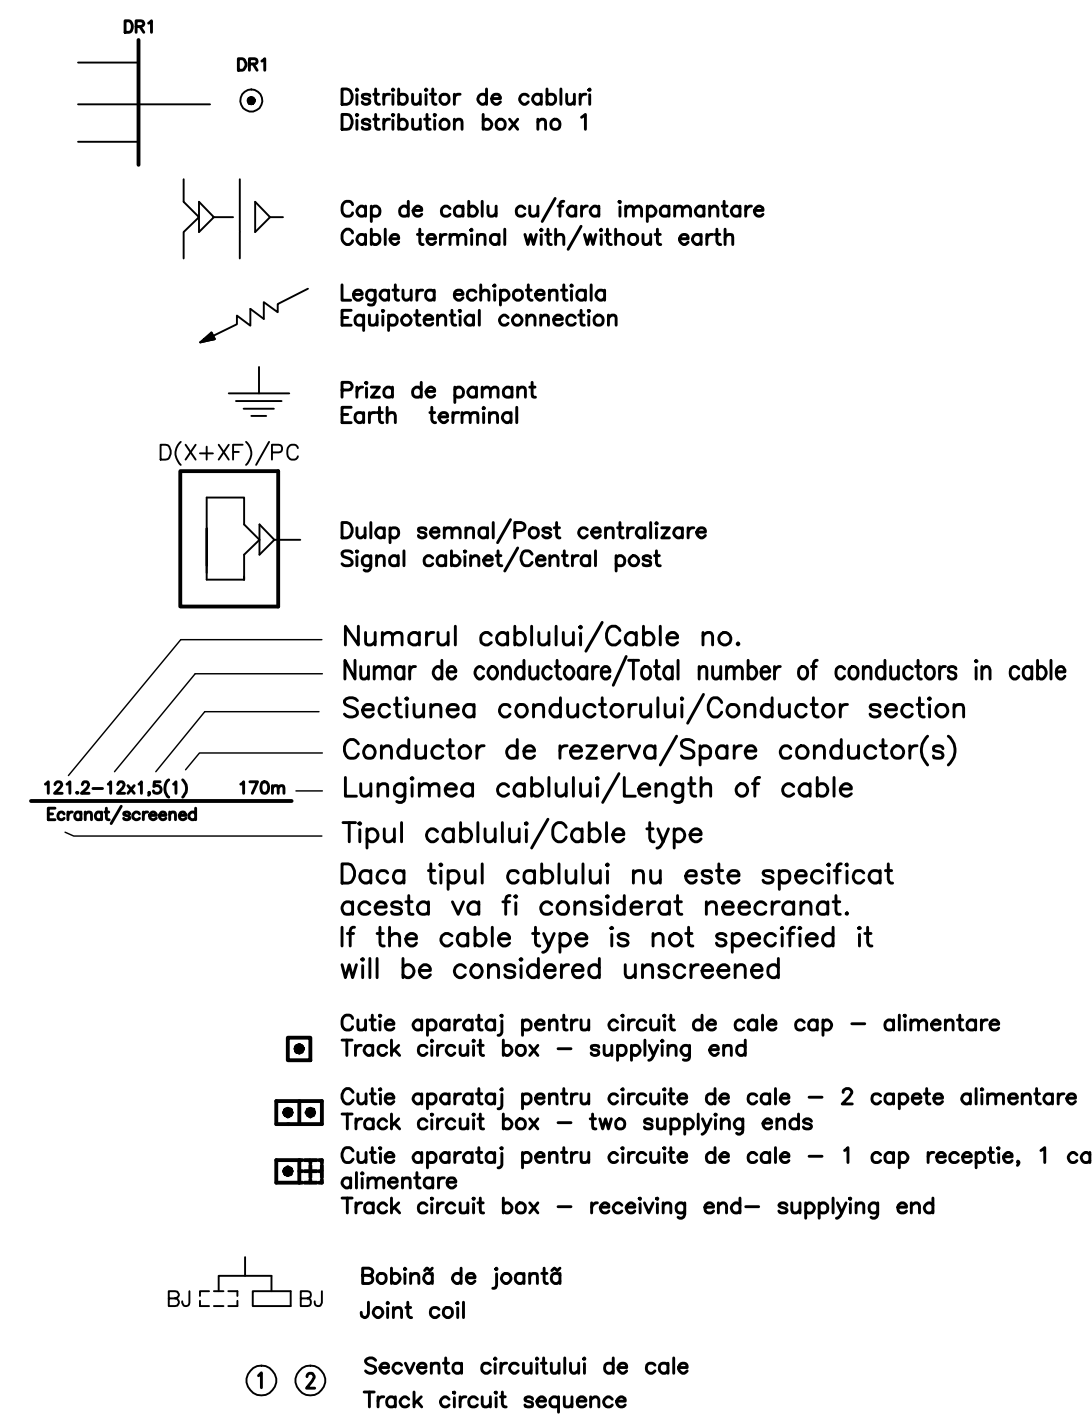

D					
C					
B					
A					
Indice	Data	Modificari	Proiectant	Approbat	Approbat CFR
		Modificari/Revision	Designer	Approved Consultant	Approved CFR
				ROMANIAN GOVERNMENT EUROPEAN UNION FINANCED PROJECT	
		C.N.C.F. "C.F.R." - S.A.			
		PLANEN + BERATEN GmbH Consulting Engineers			
CONSULTANT / CONSULTANT		Date		Semnatura / Signature	
Aprobat / Approved	Sef proiect / Project manager	R. Liuzza	12.2011		
Aprobat / Approved	Coordonator Sectiune 1 / Section 1 Coordinator	C. Gambelli	12.2011		
Verificat / Checked	Expert Cheie / Key Expert	P. Amodio	12.2011		
SUBCONTRACTOR / SUBCONTRACTOR		Date		Semnatura / Signature	
Aprobat / Approved	Responsabil Subconsultant / Subconsultant Responsible	A. Stancu - Dinulescu	12.2011		
Intocmit / Elaborated	Proiectant / Designer	Costeanu Dan	12.2011		
Reabilitarea liniei de cale ferata Brasov - Simeria, parte componenta a coridorului IV Pan European, pentru circulatia trenurilor cu viteza maxima de 160 km/h, Tronsonul : Brasov - Sighisoara Rehabilitation of the railway line Brasov - Simeria, component Part of the IV Pan-European Corridor, for the trains circulation with maximum speed of 160 km/h, Section : Brasov - Sighisoara		Project/Project 2004/RQ16/PPA003		Faaza / Phase: P.Th. / T.D.	
Denumire desen / Drawing Title : Statie / Station BOD Plan cablaj retele cabluri alimentare Cable lay-out track circuits - supplying boxes					
Codificare / Codification System		Scara / Scale P1:4 / No scale	LOT / LOT	Nr. / No 01 / 03	
EA51 01 C 05 UX SE 00 5 2 008 1					


420x297=0.13mp

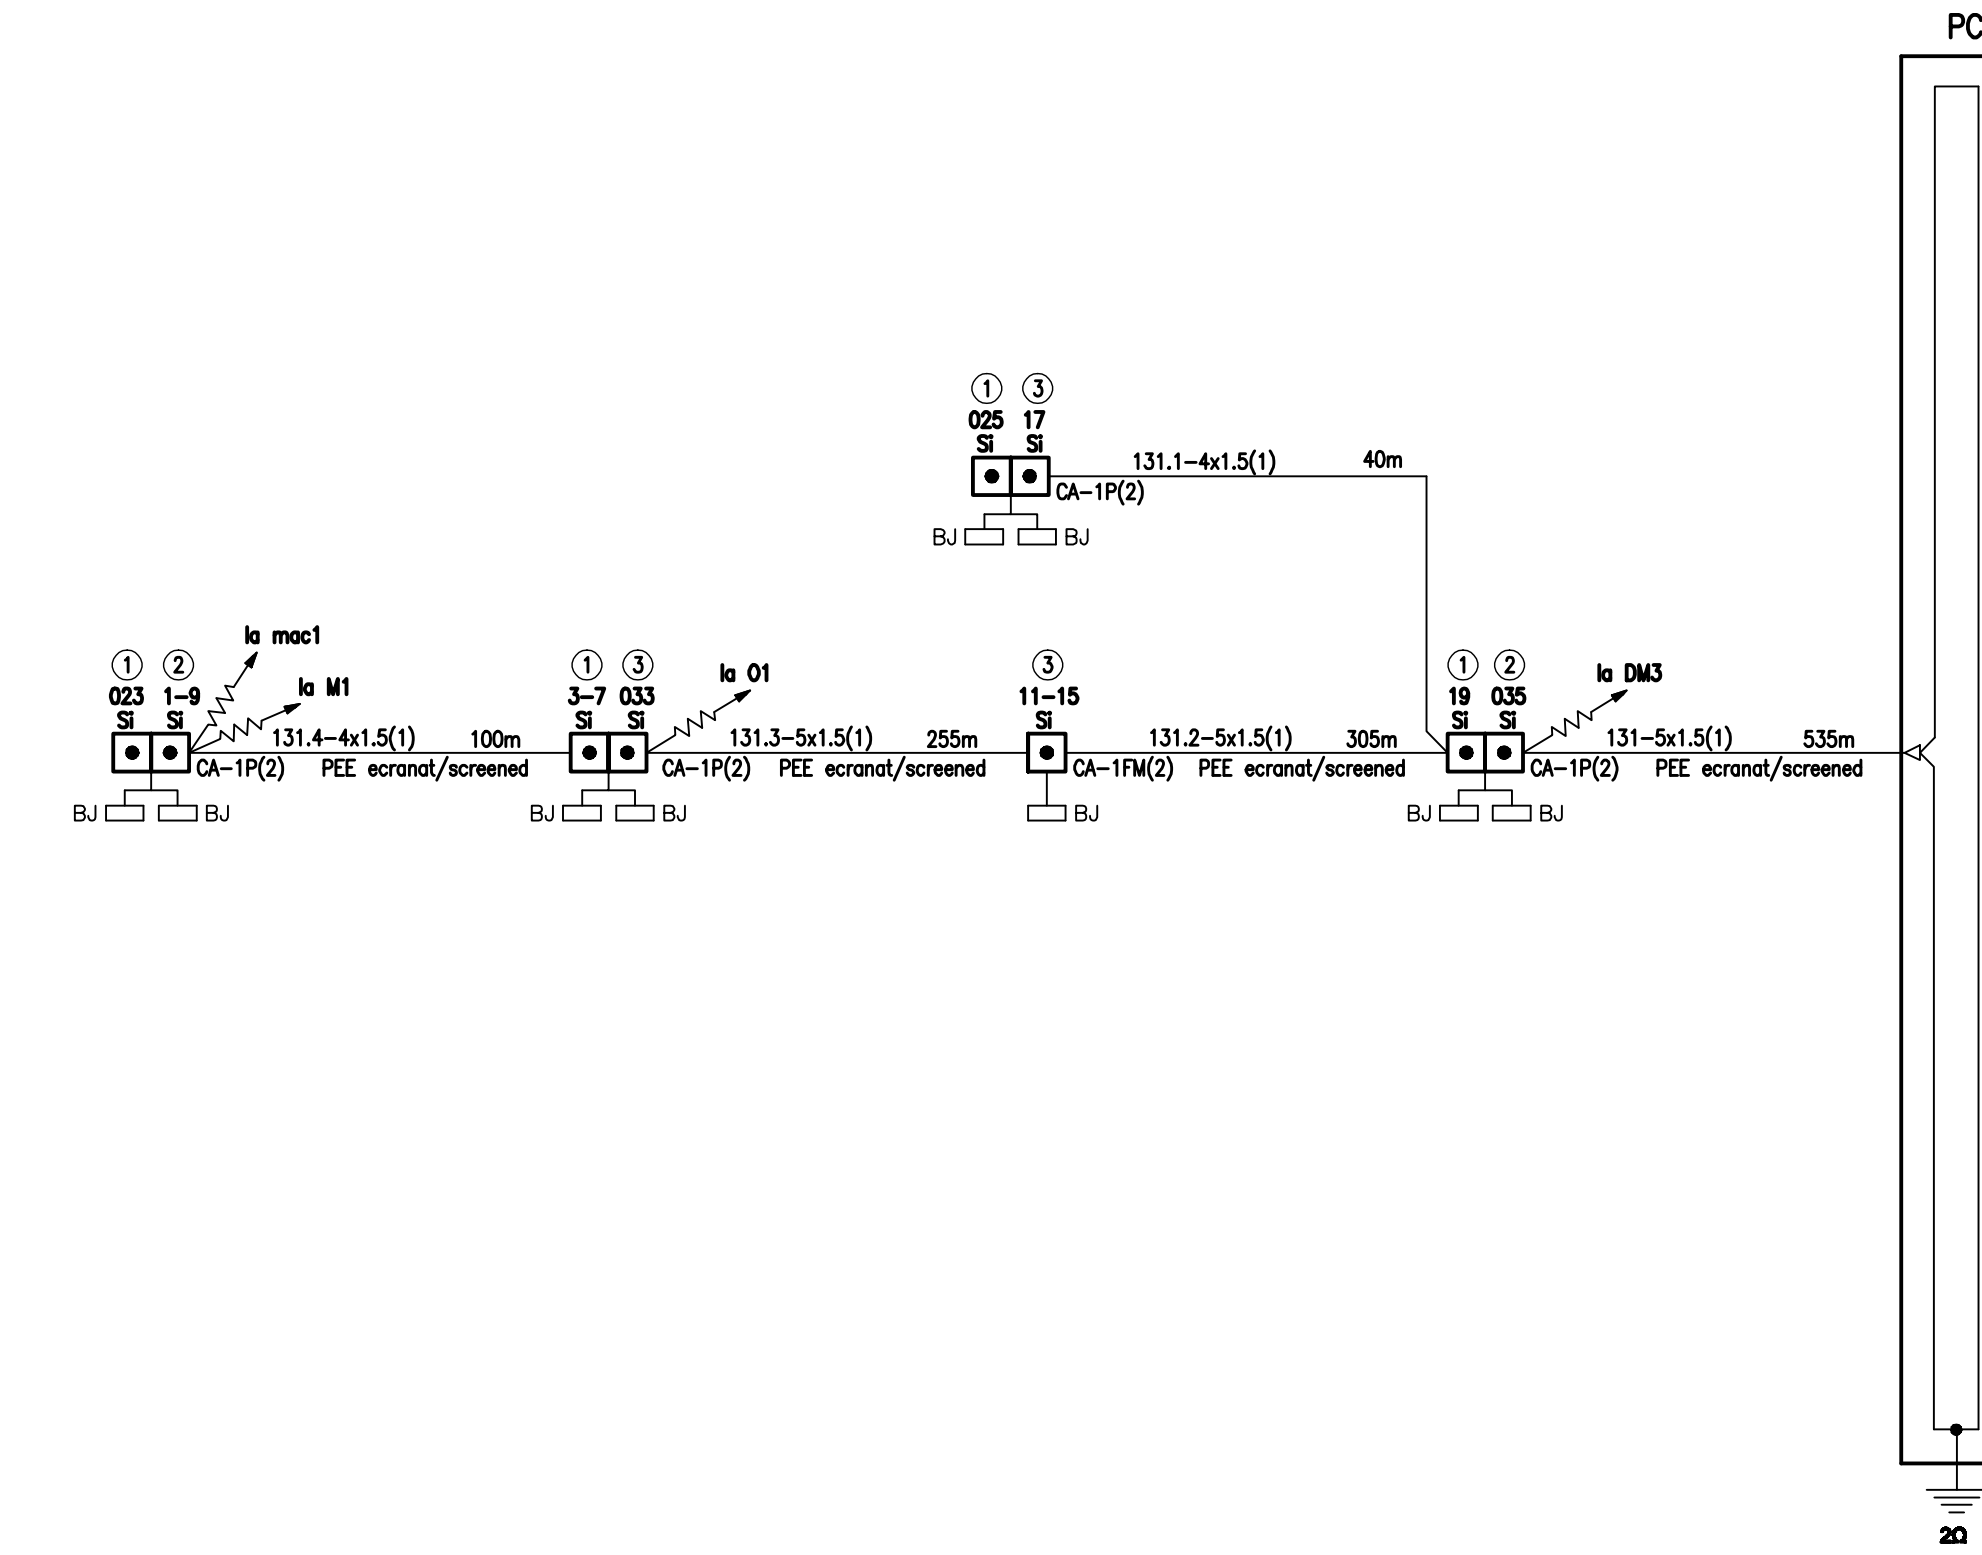

Plan de cablaj al pictetilor de alimentare cap X - C 131
Cable lay-out track circuits (supplying boxes) X end

EA51 01 C 05 UX SE 005 2 008 1 02/03

420x297=0.13mp

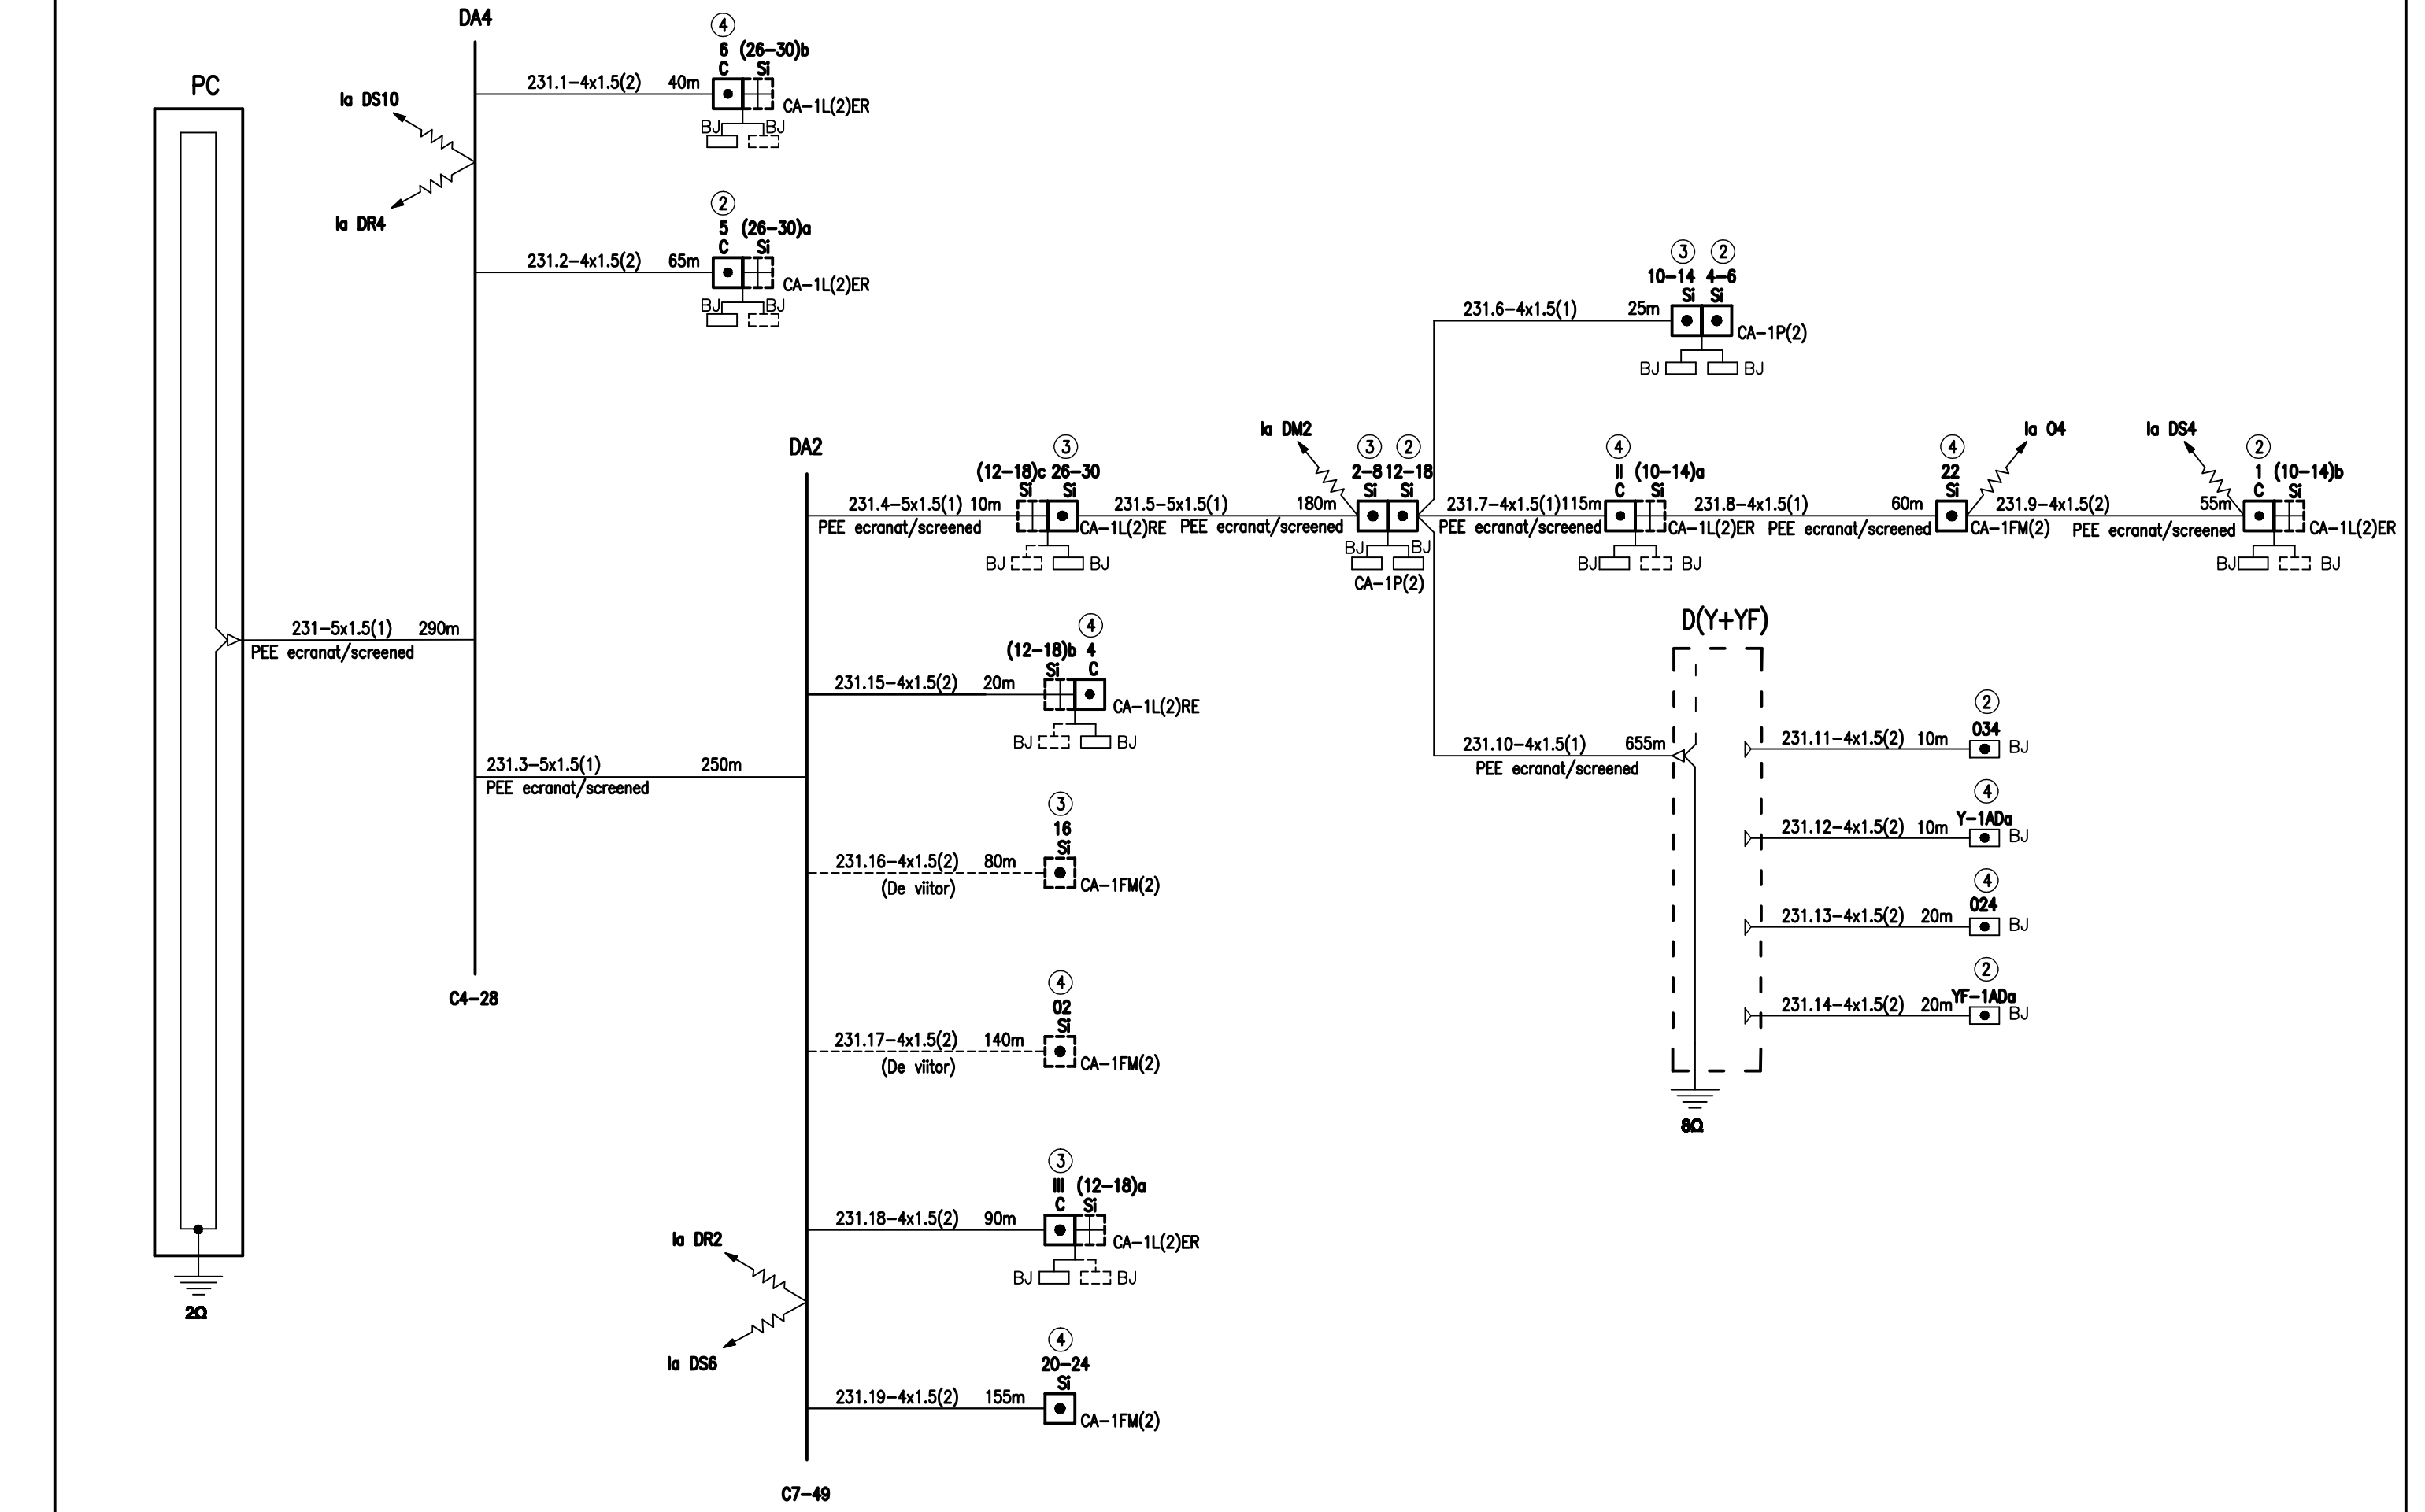

Plan de cablaj al pictetilor de alimentare cap Y - C 231
Cable lay-out track circuits (supplying boxes) Y end

EA51 01 C 05 UX SE 005 2 008 1 03/03

420x297=0.13mp

Statie: Bod

Statie: Bod