


D					
C					
B					
A					
Index	Date	Modification	Projectant	Approved Consultant	Approved CFR



CLIENT / CLIENT

CFR C.N.C.F. "C.F.R." - S.A.

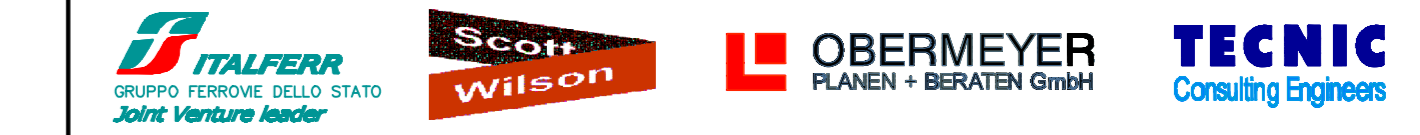

CONSULTANT / CONSULTANT		Date	Semnătură / Signature
Approved	Şef proiect / Project manager	R. Luzzi	12.2011
Approved	Coordonator Secțiune 1 / Section 1 Coordinator	C. Gambell	12.2011
Verified / Checked	Expert Cheie / Key Expert	P. Amadio	12.2011

SUBCONTRACTANT / SUBCONTRACTOR		Date	Semnătură / Signature
Approved	Responsabil Subcontractant / Subcontractant Responsible	A. Stanciu - Dinulescu	12.2011
Elaborated	Projectant / Designer	Marius Holbură	12.2011

Reabilitarea liniei de cale ferată Braşov - Simeria, parte componentă a coridorului IV Pan European, pentru circulația trenurilor cu viteză maximă de 160 km/h, Tronsoanel: Braşov - Sighişoara

Rehabilitation of the railway line Braşov - Simeria, component Part of the IV Pan-European Corridor, for the trains circulation with maximum speed of 160 km/h, Section: Braşov - Sighişoara

Proiect/Project 2004/RO16/PA003

Faza / Phase: P.Th. / T.D.

Denumire desen / Drawing Title: Stația / Station Feldioara
Plan de situație - Interval Feldioara-Apata
Layout - Feldioara-Apata Section
Instalații BLAI / IABL Installations
km 198+600 - km 199+600

Codificare / Codification System	Scara / Scale 1:1000	LOT / LOT	Nr. / No 03 / 04
E A 5 1 0 1 C 0 8 L 7 S E 0 0 8 2 0 0 2 1			