


D					
C					
B					
A					

Indice Index	Data Date	Modificare Modification/Revision	Proiectant Designer	Aprobat Consultant Approved Consultant	Aprobat CFR Approved CFR
--------------	-----------	----------------------------------	---------------------	--	--------------------------

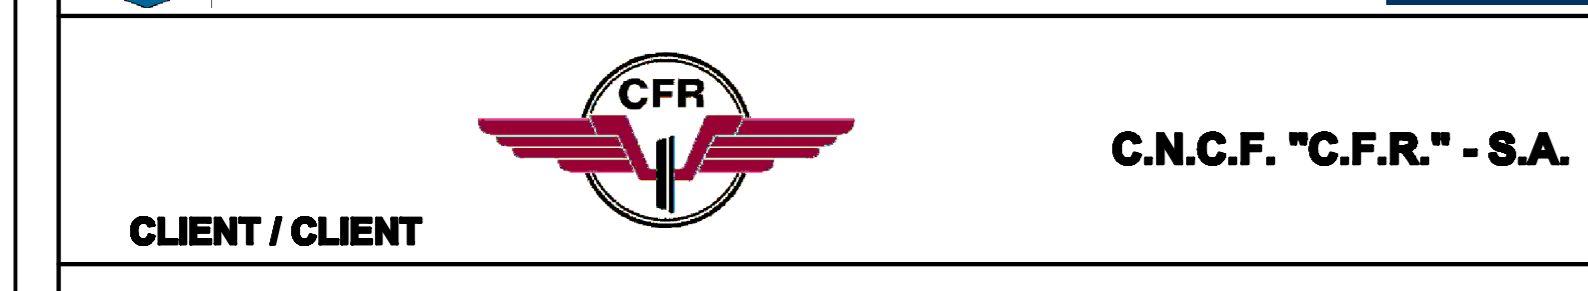

CONSULTANT / CONSULTANT		Data Date	Semnatura Signature	
Aprobat Approved	Șef proiect Project manager	R. Luzzza	12.12.2011	<i>[Signature]</i>
Aprobat Approved	Coordonator Secțiune 1 Section 1 Coordinator	C. Gambelli	12.12.2011	<i>[Signature]</i>
Verificat Checked	Expert Cheie Key Expert	P. Amodio	12.12.2011	<i>[Signature]</i>

SUBCONTRACTANT / SUBCONTRACTOR		Data Date	Semnatura Signature	
Aprobat Approved	Responsabil Subcontractant Subcontractant Responsible	A. Stanciu - Dinulescu	12.12.2011	<i>[Signature]</i>
Intocmit Elaborated	Proiectant Designer	ing. Juganaru Adriana	12.12.2011	<i>[Signature]</i>

Reabilitarea liniei de cale ferată Brașov - Simeria, parte componentă a coridorului IV Pan European, pentru circulația trenurilor cu viteză maximă de 160 km/h, Tronsoanel: Brașov - Sighișoara
 Rehabilitation of the railway line Brașov - Simeria, component Part of the IV Pan-European Corridor, for the trains circulation with maximum speed of 160 km/h, Section : Brașov - Sighișoara

Project/Project
2004/RQ16/PFA003
Faza / Phase:
D.E. / D.D.

Denumire desen / Drawing Title :
Statia / Station APATA
 Diagram de cablaj pentru rețele cabluri macazuri
 Cable wiring diagrams for point machines

Codificare / Codification System		Scara / Scale First / No scale	LOT / LOT	Nr. / No 01 / 06						
EA51	01	E	09	BX	SE	00	9	2	001	1

LEGENDA SYMBOLS

