

D					
C					
B					
A					
Indice	Data	Modificare	Proiectant	Aprobat Consultant	Aprobat CFR
Index	Date	Modification/Revision	Designer	Approved Consultant	Approved CFR



CONSULTANT / CONSULTANT		Data	Semnatura	
Aprobat	Project manager	R. Luzza	12.12.2011	[Signature]
Aprobat	Coordinator Sectiune 1 Section 1 Coordinator	C. Gambell	12.12.2011	[Signature]
Verificat	Expert Cheie Key Expert	P. Amodio	12.12.2011	[Signature]

SUBCONTRACTANT / SUBCONTRACTOR		Data	Semnatura	
Aprobat	Responsabil Subcontractant Subcontractant Responsible	A. Stanciu - Dinulescu	12.12.2011	[Signature]
Elaborat	Proiectant Designer	ing. Juganaru Adriana	12.12.2011	[Signature]

Reabilitarea liniei de cale ferata Brasov - Simeria, parte componenta a coridorului IV Pan European, pentru circulatia trenurilor cu viteza maxima de 160 km/h, Tronsoanel: Brasov - Sighisoara

Rehabilitation of the railway line Brasov - Simeria, component Part of the IV Pan-European Corridor, for the trains circulation with maximum speed of 160 km/h, Section: Brasov - Sighisoara

Project/Project
2004/RO16/PPA003


Faza / Phase:
D.E. / D.D.

Denumire desen / Drawing Title:

Statia / Station APATA
Plan cablaj retele cabluri releu
Cable lay-out track circuits - receiving boxes

Codificare / Codification System	Scara / Scale	LOT / LOT	Nr. / No
EA51 01 C 09 UX SE 00 9 2 006 1	Faza / No scale		01 / 03

420x297=0.13mp

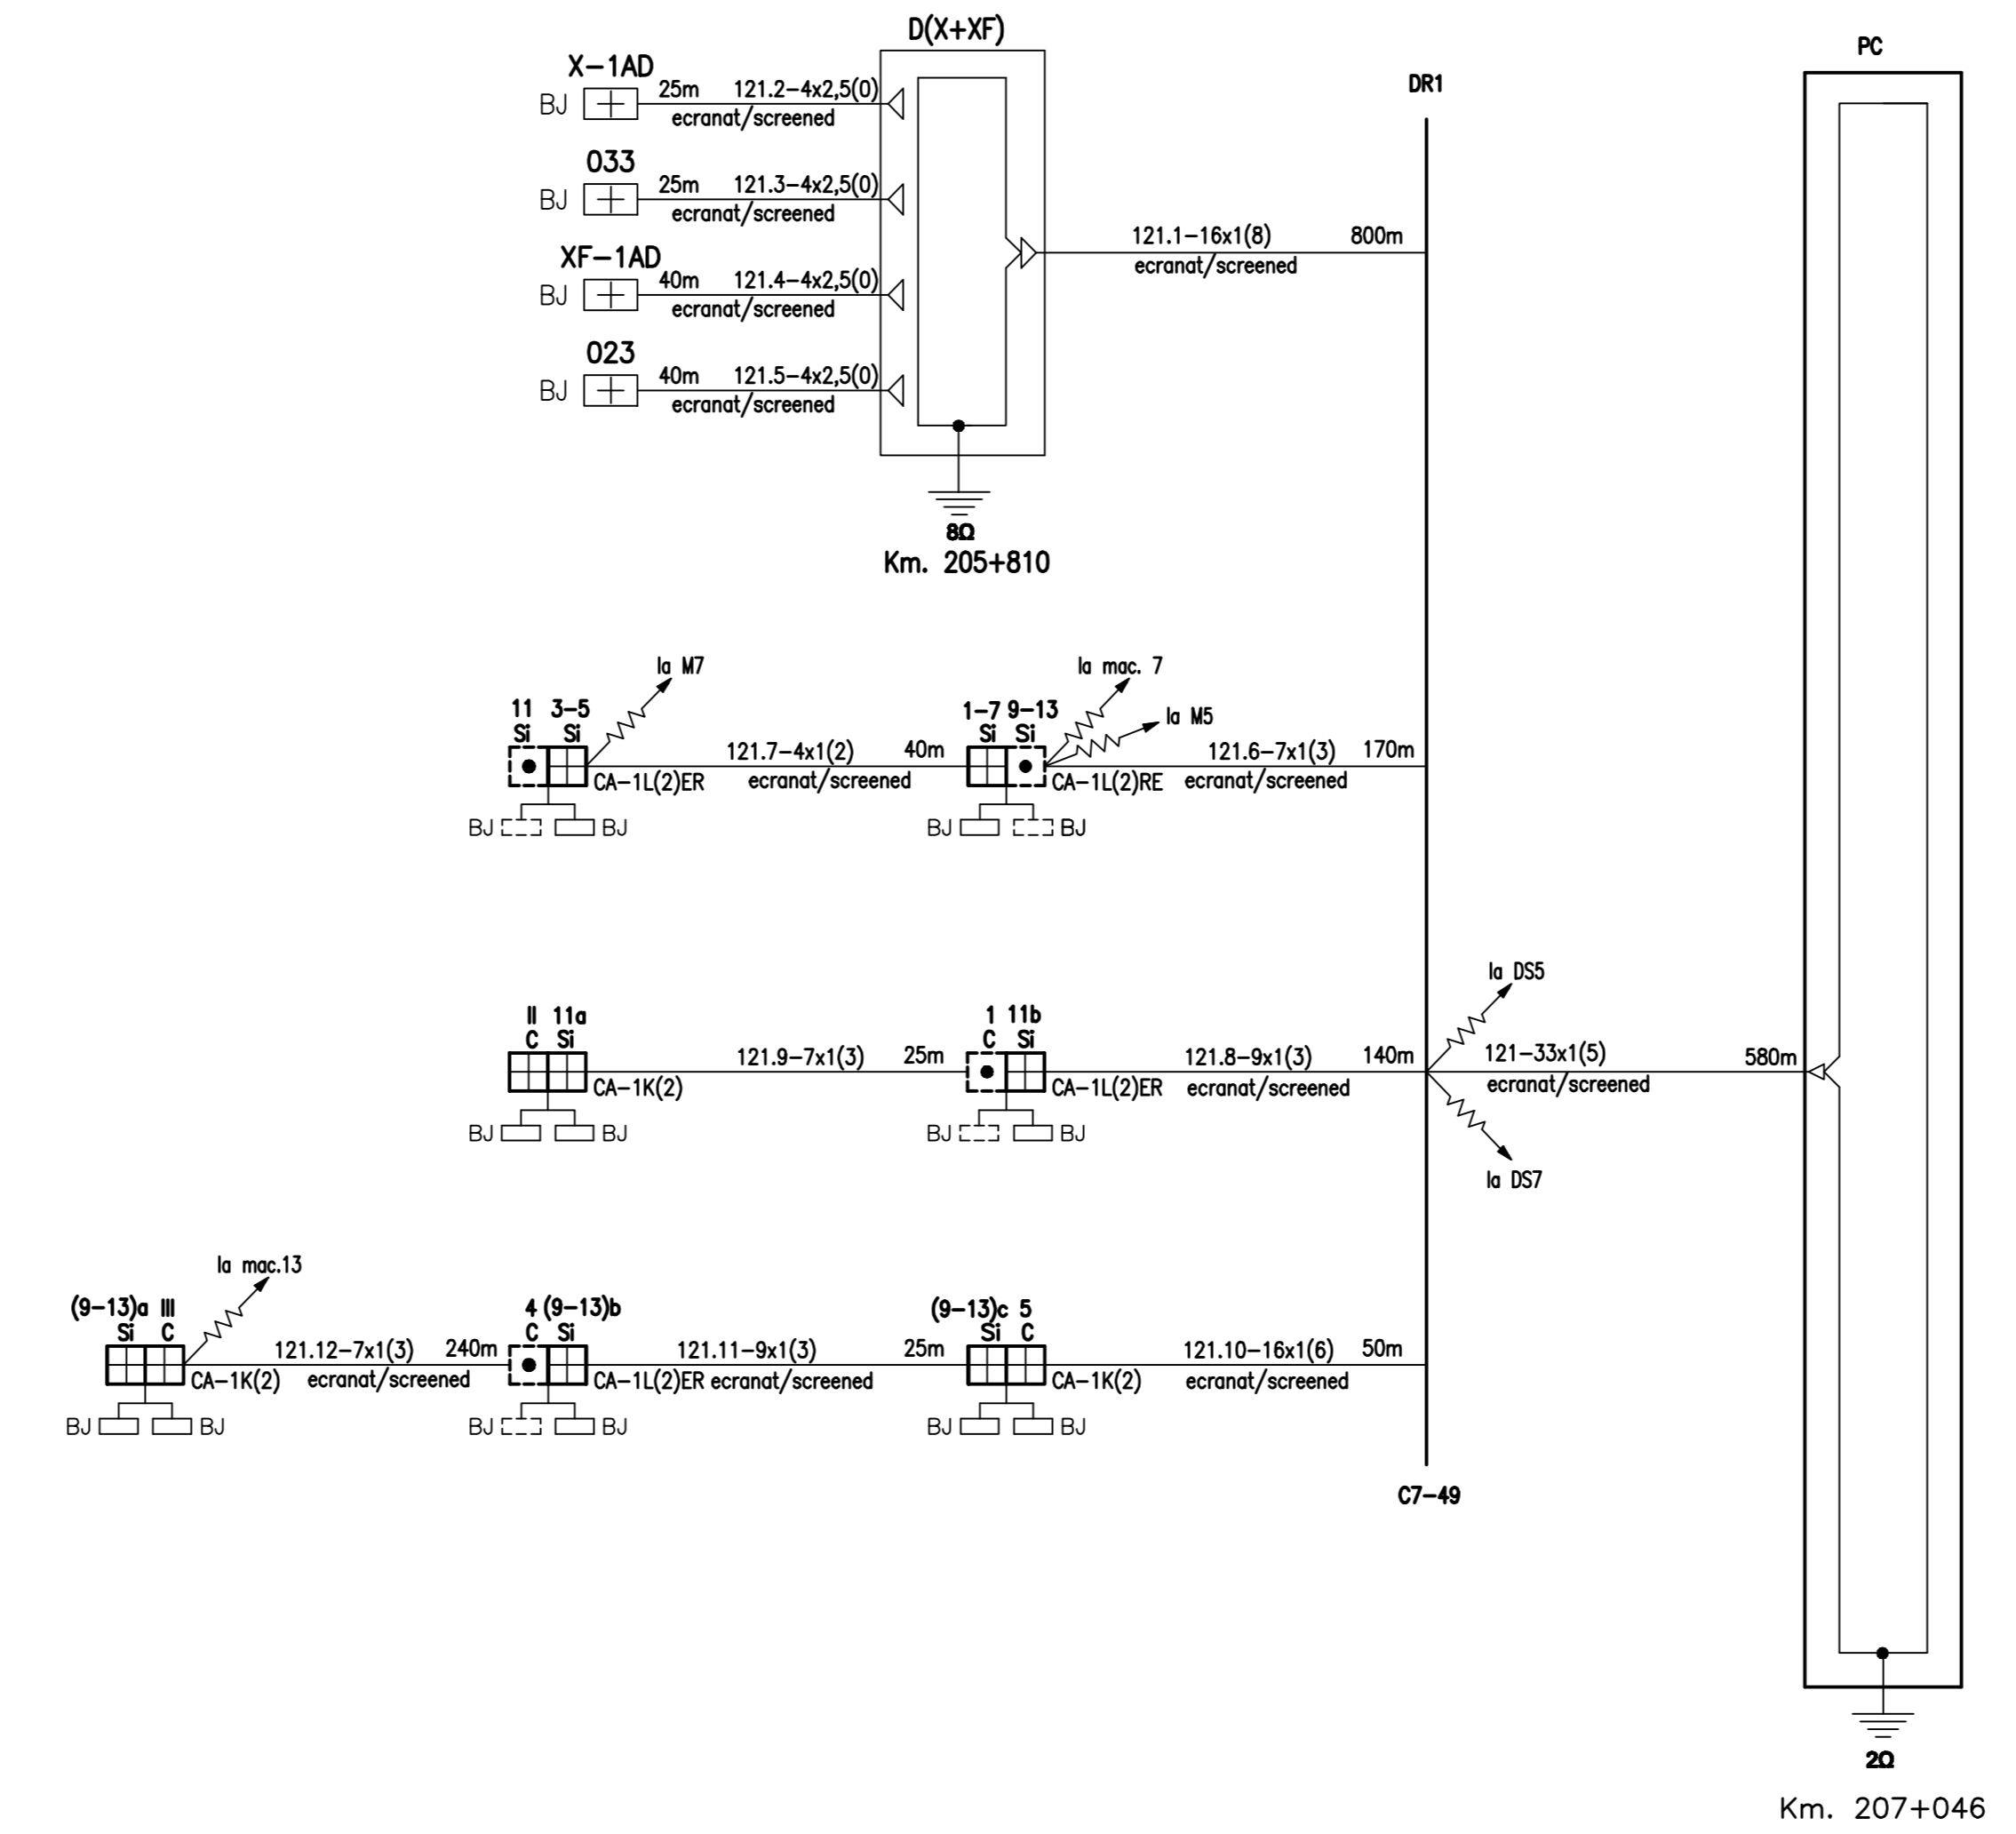


Plan de cablaj al pichetilor de releu cap X - C 121
Cable lay-out track circuits (receiving boxes) X end

EA51 01 C 09 UX SE 009 2 006 1 02/03

420x297=0.13mp

Statia: Apata

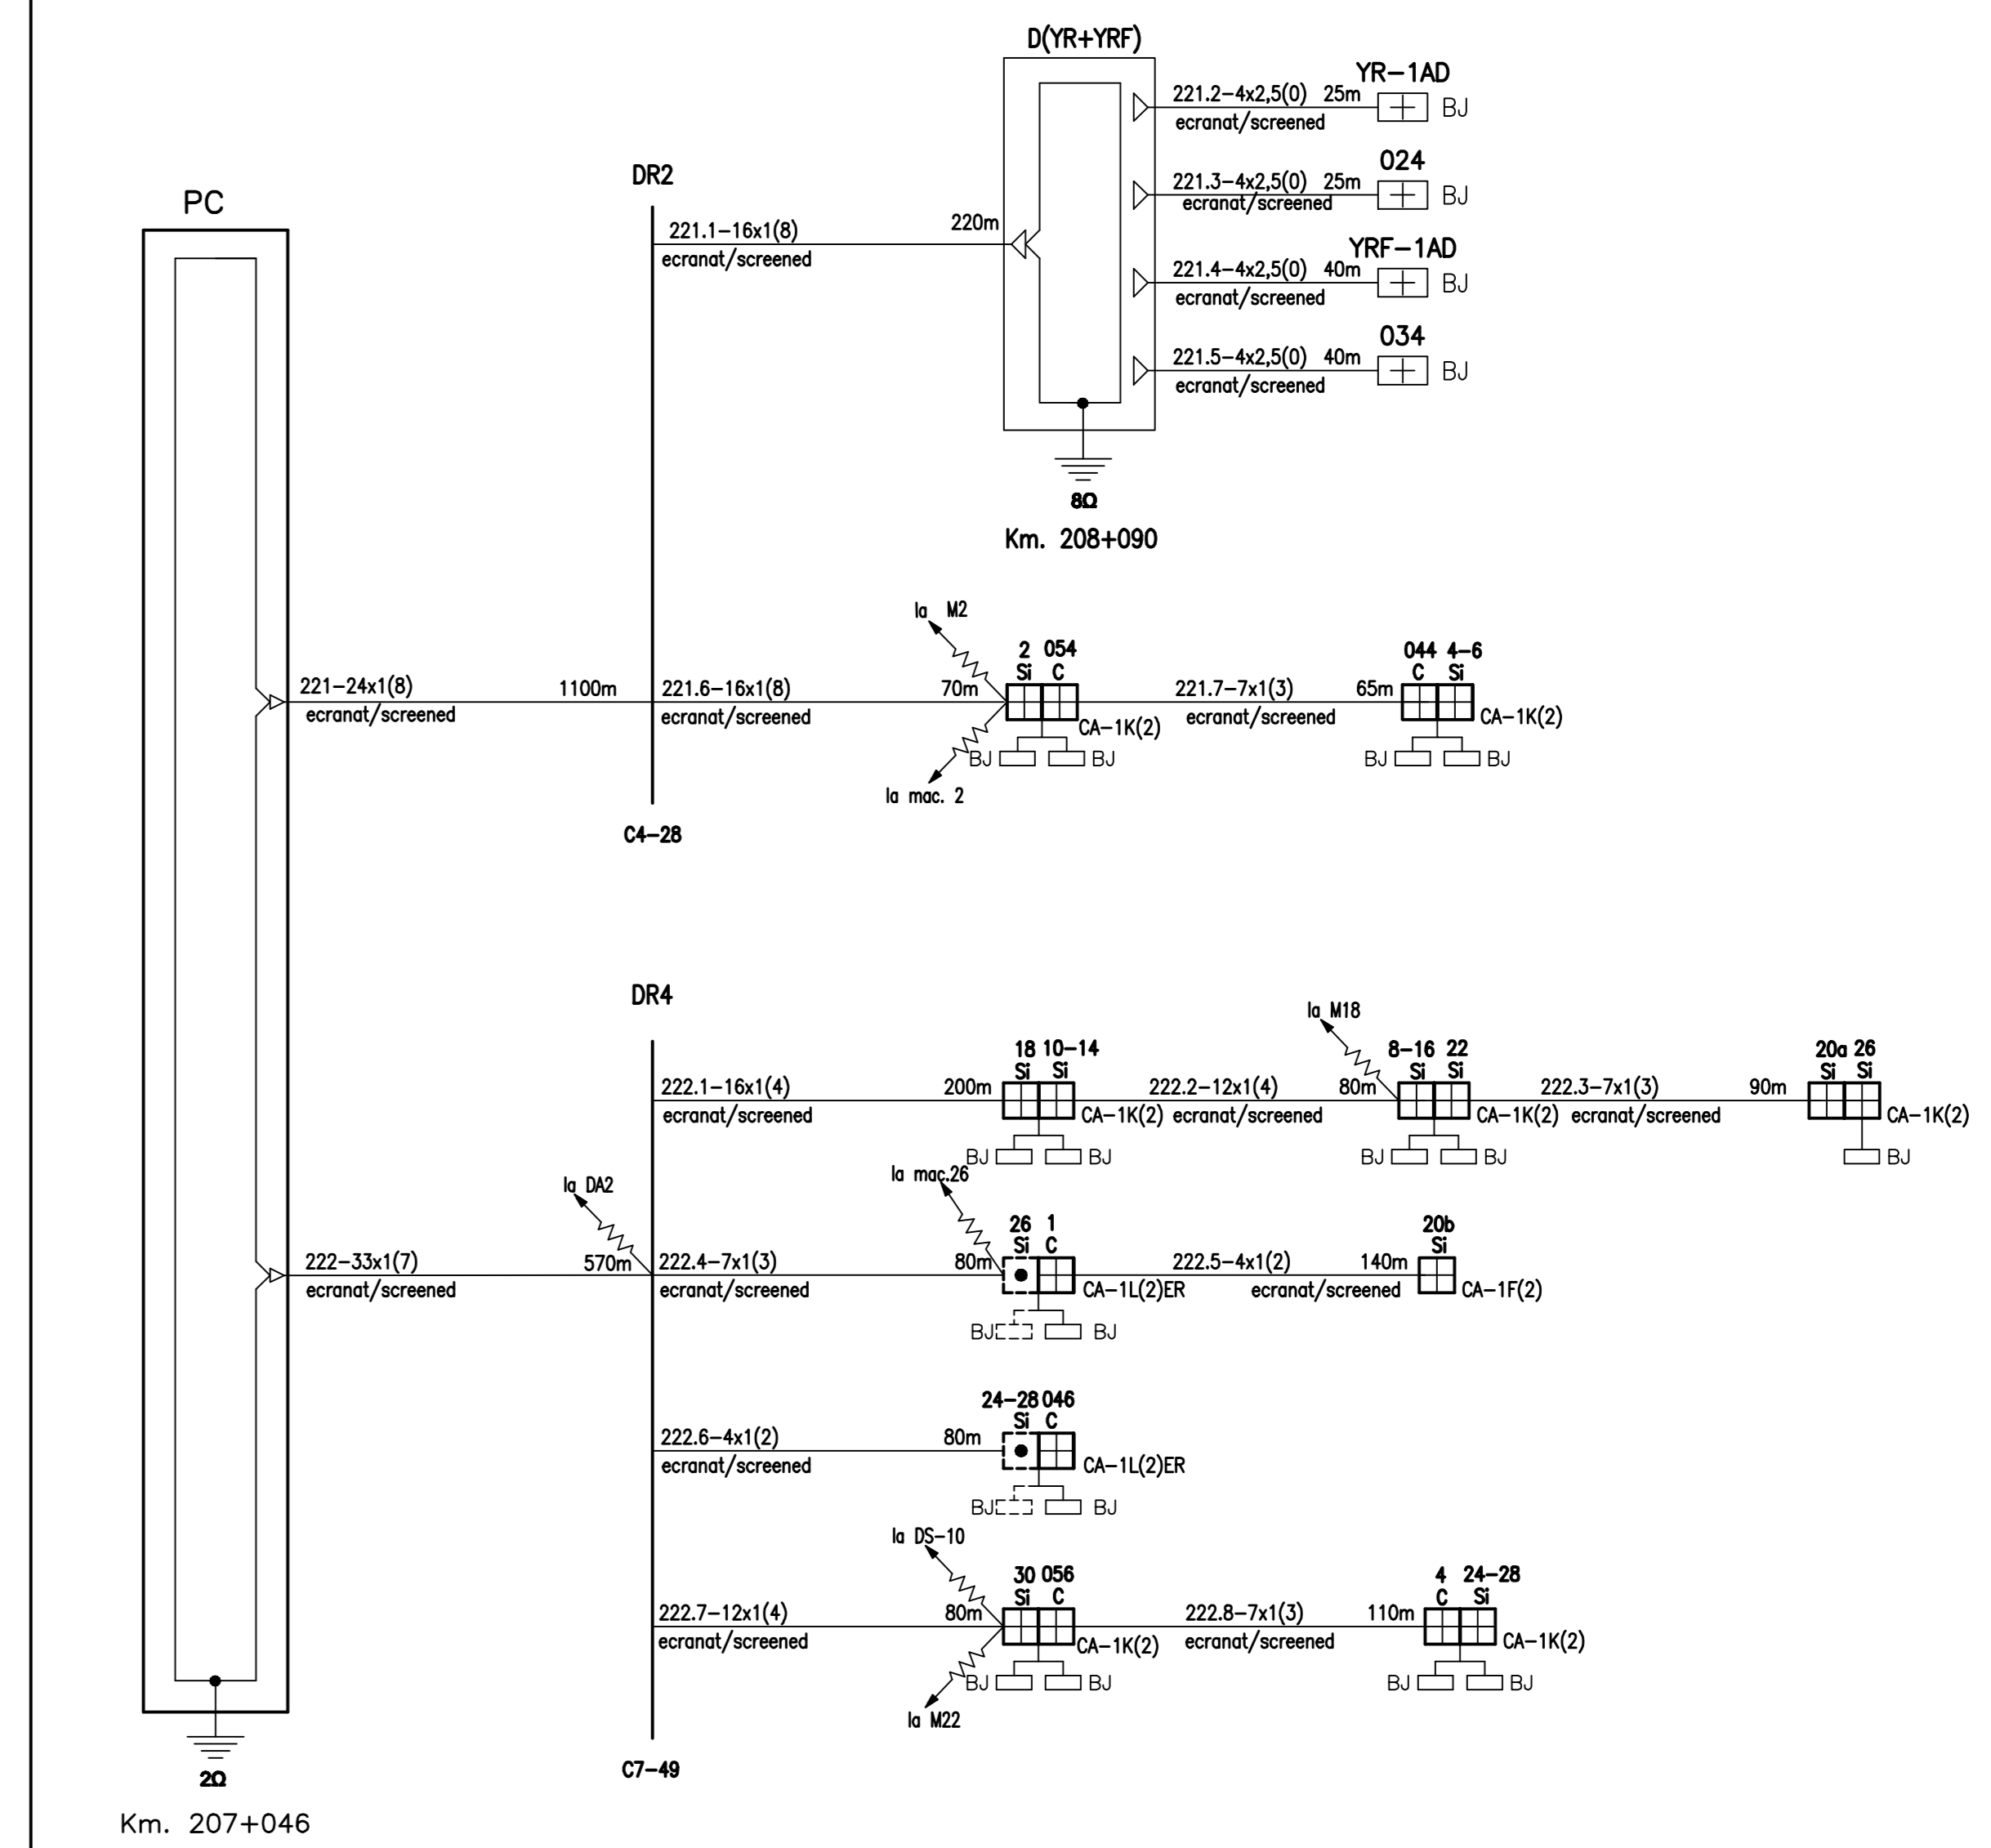

Plan de cablaj al pichetilor de releu cap Y - C 221,222
Cable lay-out track circuits (receiving boxes) Y end

EA51 01 C 09 UX SE 009 2 006 1 03/03

420x297=0.13mp

Statia: Apata