


LEGENDA  
SYMBOLS

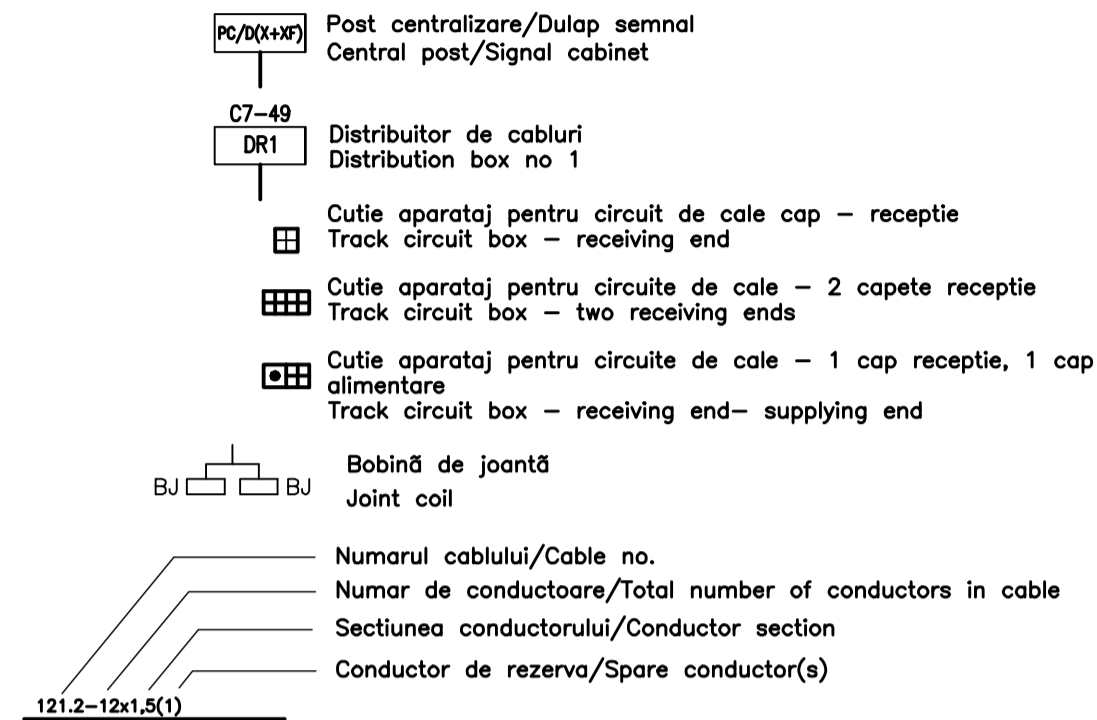

D					
C					
B					
A					

Indice / Index	Data / Date	Modificari / Modification/Revision	Proiectant / Designer	Aprobat / Consultant / Approved	Aprobat CFR / Approved CFR

**GUVERNUL ROMANIEI / ROMANIAN GOVERNMENT**     **PROIECT FINANȚAT DE UNIUNEA EUROPEANĂ / EUROPEAN UNION FINANCED PROJECT**

**C.N.C.F. "C.F.R." - S.A.**

**CLIENT / CLIENT**

CONSULTANT / CONSULTANT		Data / Date	Semnatura / Signature
Aprobat / Approved	Șef proiect / Project manager	R. Liuzza	12.2011
Aprobat / Approved	Coordonator Secțiune 1 / Section 1 Coordinator	C. Gambelli	12.2011
Verificat / Checked	Expert Cheie / Key Expert	P. Amodio	12.2011

SUBCONTRACTANT / SUBCONTRACTOR		Data / Date	Semnatura / Signature
Aprobat / Approved	Responsabil Subcontractant / Subcontractant Responsible	A. Stanciu - Dinulescu	12.2011
Elaborat / Elaborated	Proiectant / Designer	Angelescu Sergiu	12.2011


**Reabilitarea liniei de cale ferata Brasov - Simeria, parte componentă a coridorului IV Pan European, pentru circulația trenurilor cu viteză maximă de 160 km/h, Tronsoanel: Brasov - Sighișoara**  
**Rehabilitation of the railway line Brasov - Simeria, component Part of the IV Pan-European Corridor, for the trains circulation with maximum speed of 160 km/h, Section : Brasov - Sighișoara**

**Project/Project**  
**2004/RQ/18/PFA/003**


**Faza / Phase:**  
**D.E. / D.D.**

**Denumire desen / Drawing Title :**  
**Statie / Station CATA**  
 Diagrame de cablaj pentru rețele cabluri releu  
 Cable wiring diagrams for receiving boxes

Codificare / Codification System	Scara / Scale / Fără / No scale	LOT / LOT	Nr. / No 01 / 03
EA51 01 E 13 BX SE 01 3 2 003 1			

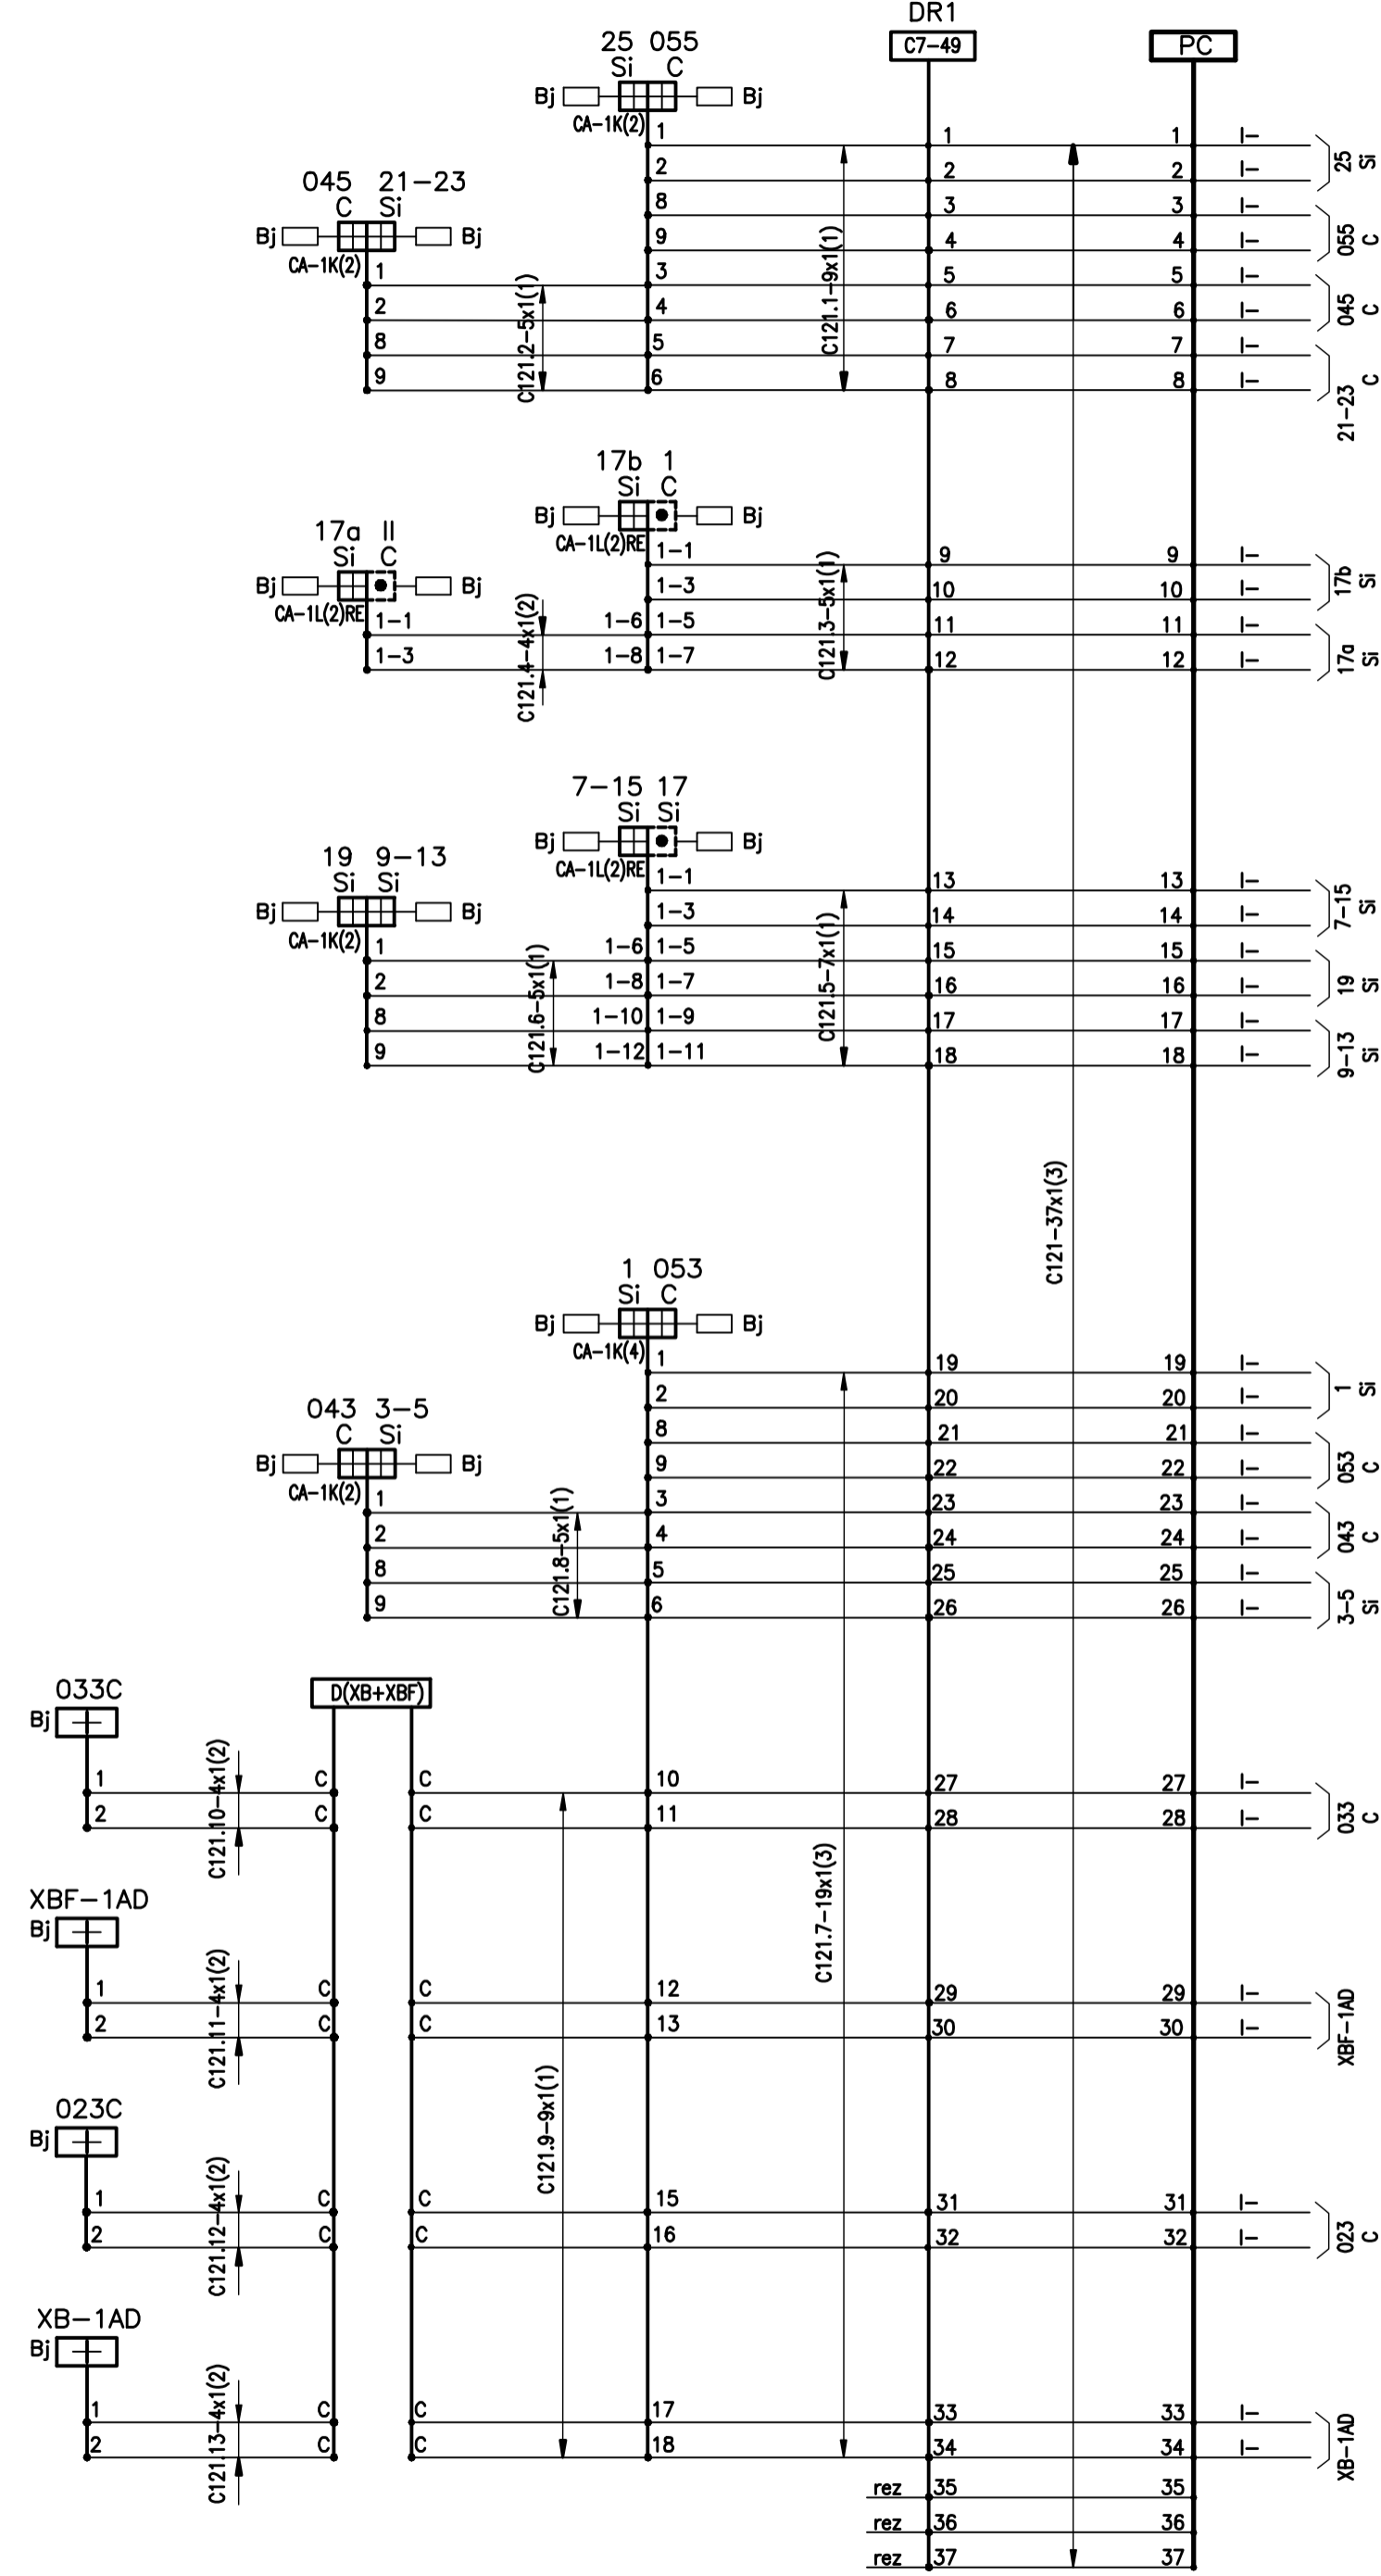

Cablul : 121

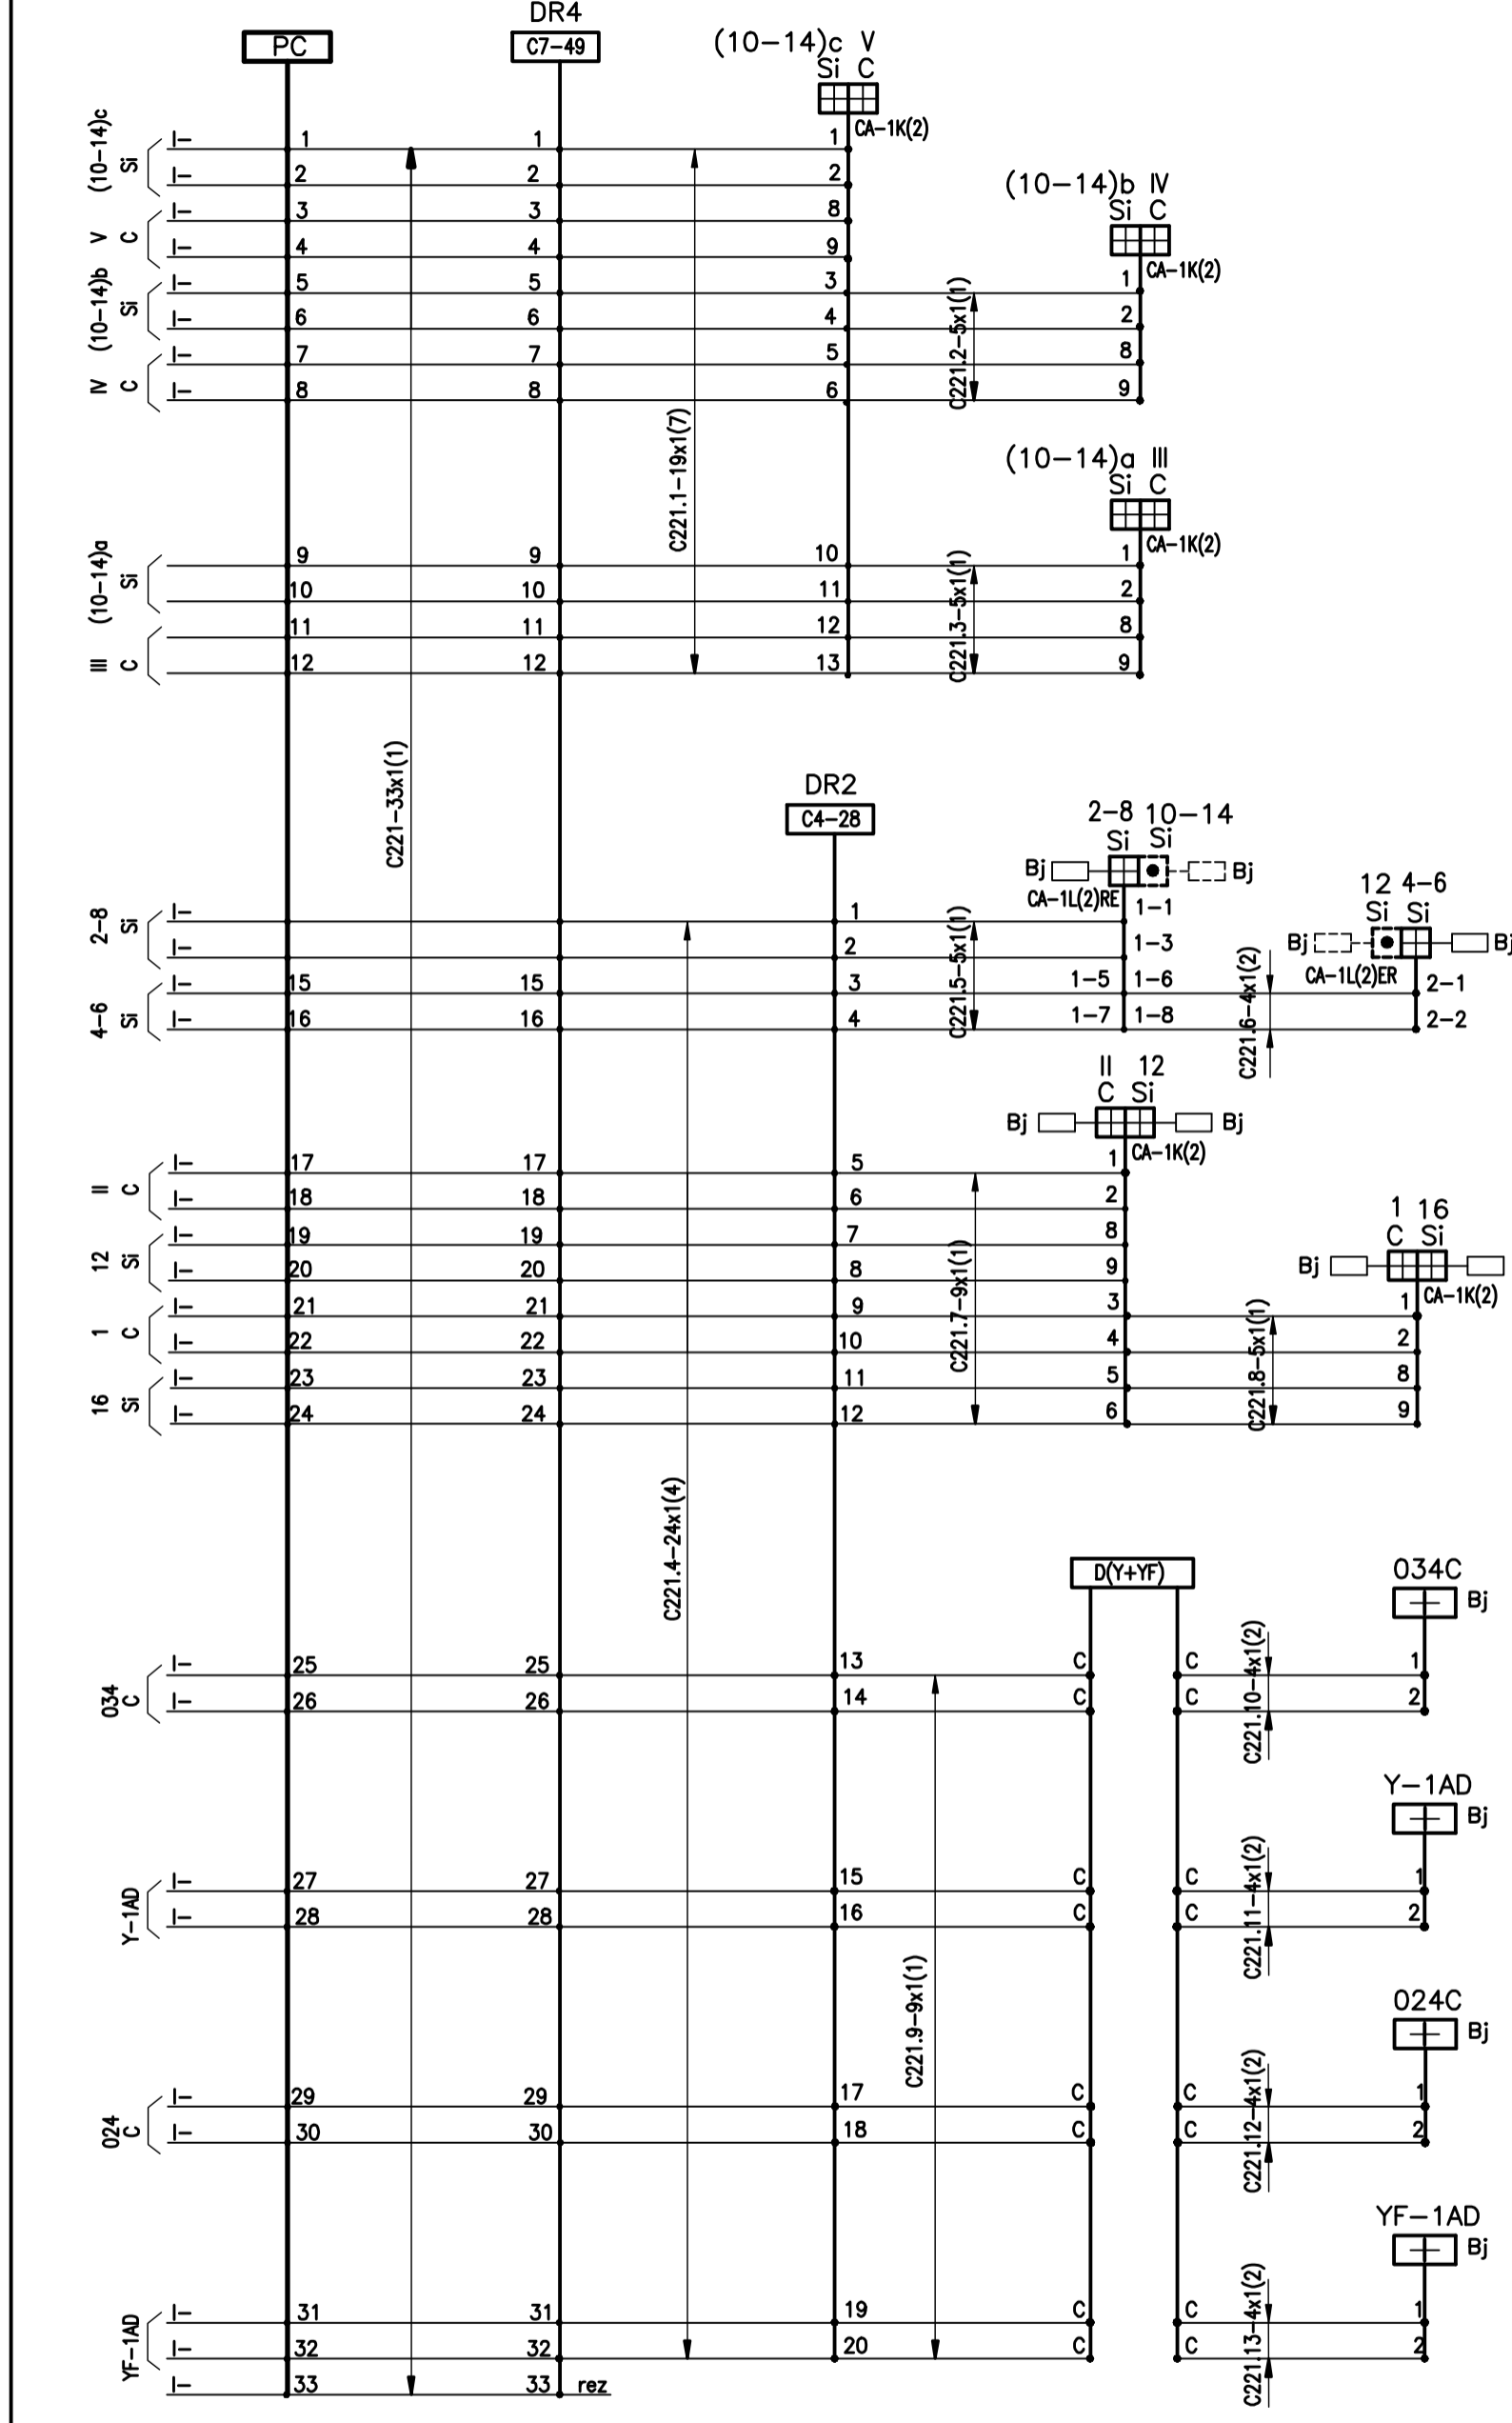

Cablul 221