


D					
C					
B					
A					

Indice	Data	Modificari	Proiectant	Approbat	Approbat CFR
Indice	Data	Modificari/Revision	Designer	Approved Consultant	Approved CFR



CLIENT / CLIENT

CFR
C.N.C.F. "C.F.R." - S.A.

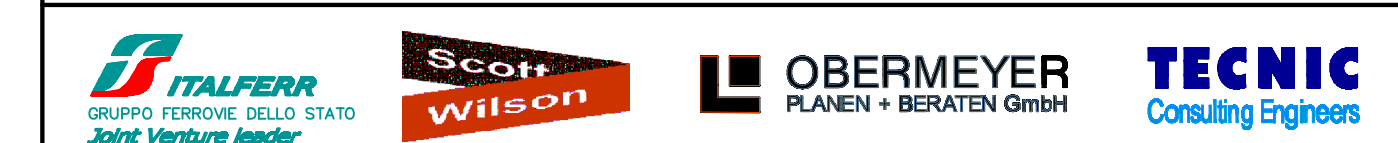

CONSULTANT / CONSULTANT

Approbat	Self project	R. Liuzza	12.2011	Signature
Approved	Project manager			<i>[Signature]</i>
Approved	Coordinator Section 1	C. Gambelli	12.2011	<i>[Signature]</i>
Verified	Expert Check	P. Amodio	12.2011	<i>[Signature]</i>
Checked	Key Expert			

SUBCONTRACTANT / SUBCONTRACTOR

Approbat	Responsabil	A. Stancu - Dirulescu	12.2011	Signature
Approved	Subcontractant			<i>[Signature]</i>
Elaborated	Designer	Angelescu Sergiu	12.2011	<i>[Signature]</i>

Reabilitarea liniei de cale ferata Brasov - Simeria, parte componenta a coridorului IV Pan European, pentru circulatia trenurilor cu viteza maxima de 160 km/h, Tronsoanel : Brasov - Sighisoara
 Rehabilitation of the railway line Brasov - Simeria, component Part of the IV Pan-European Corridor, for the trains circulation with maximum speed of 160 km/h, Section : Brasov - Sighisoara

Project/Project
2004/RQ16/PPA003


Faza / Phase:
D.E. / D.D.

Denumire desen / Drawing Title :

Statie / Station CATA
Schemele de control ale sectiunilor izolate la CE
Schemes for track circuits status detection by interlocking system


Codificare / Codification System	Scara / Scale	LOT / LOT	Nr. / No
E A 5 1	0 1	E 1 3	B X

SE 0 1 3 2 0 1 8 0

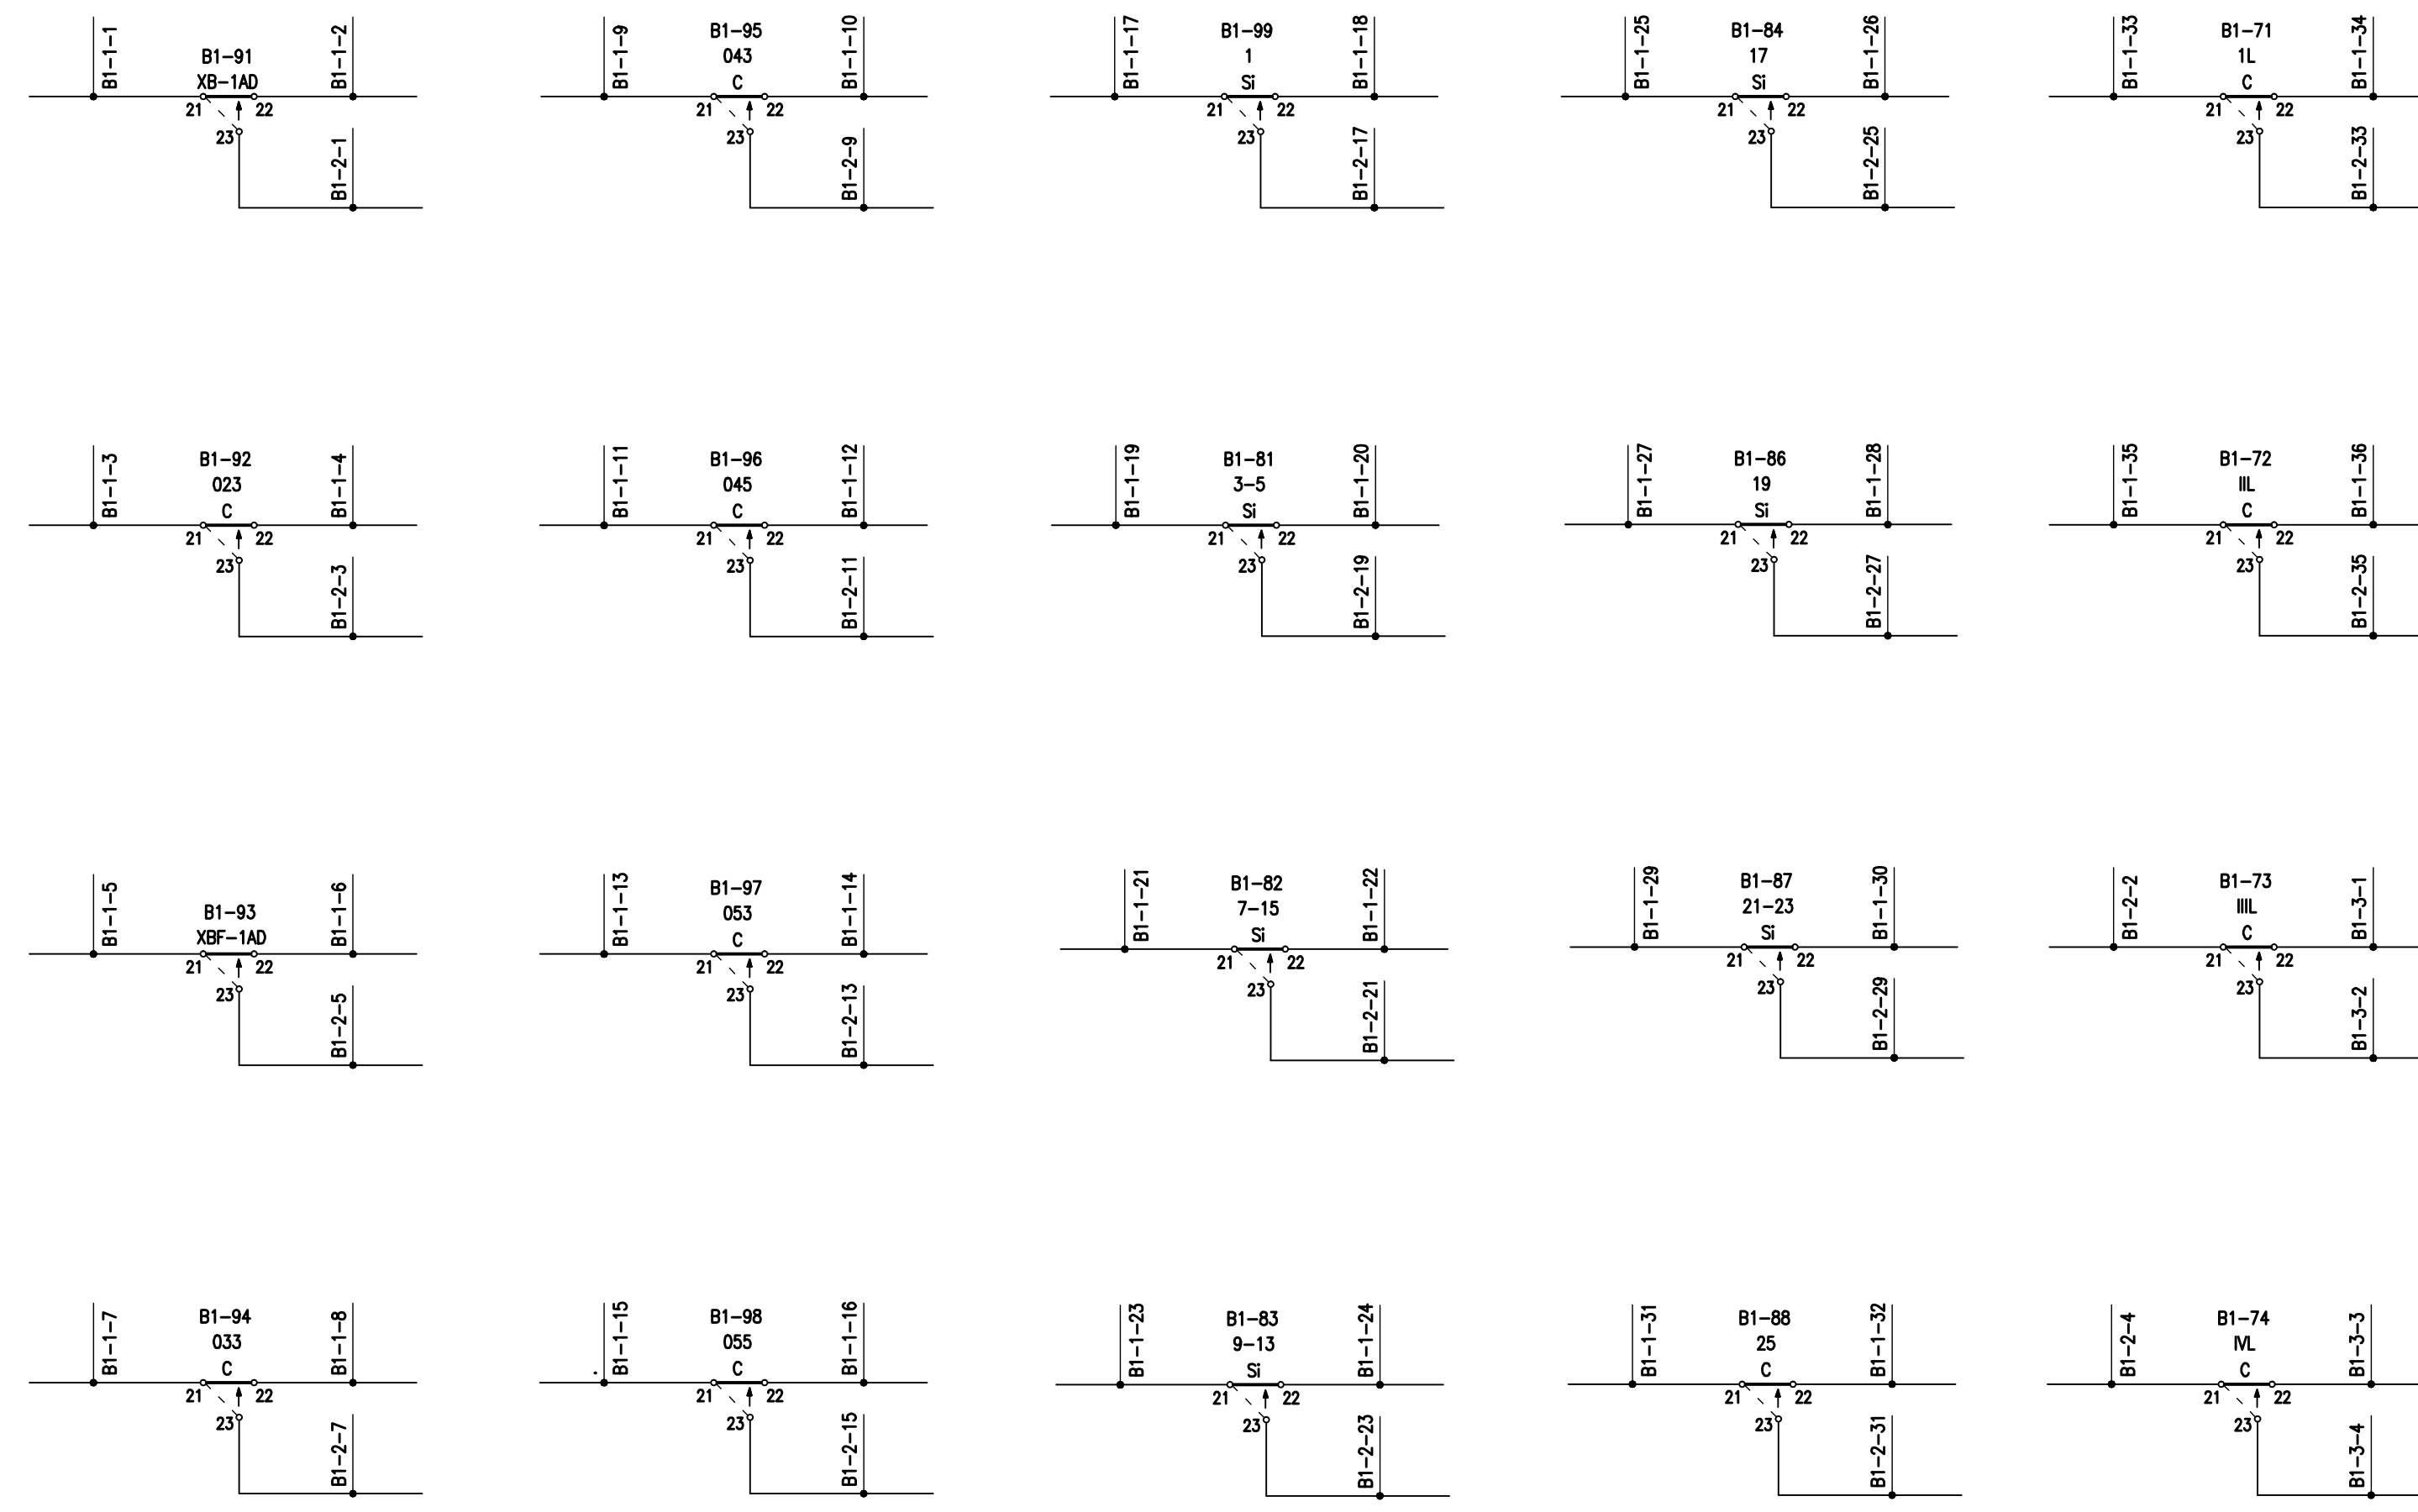

Statie:CATA

EA51 01 E 13 BX SE 013 2 018 0 02/03

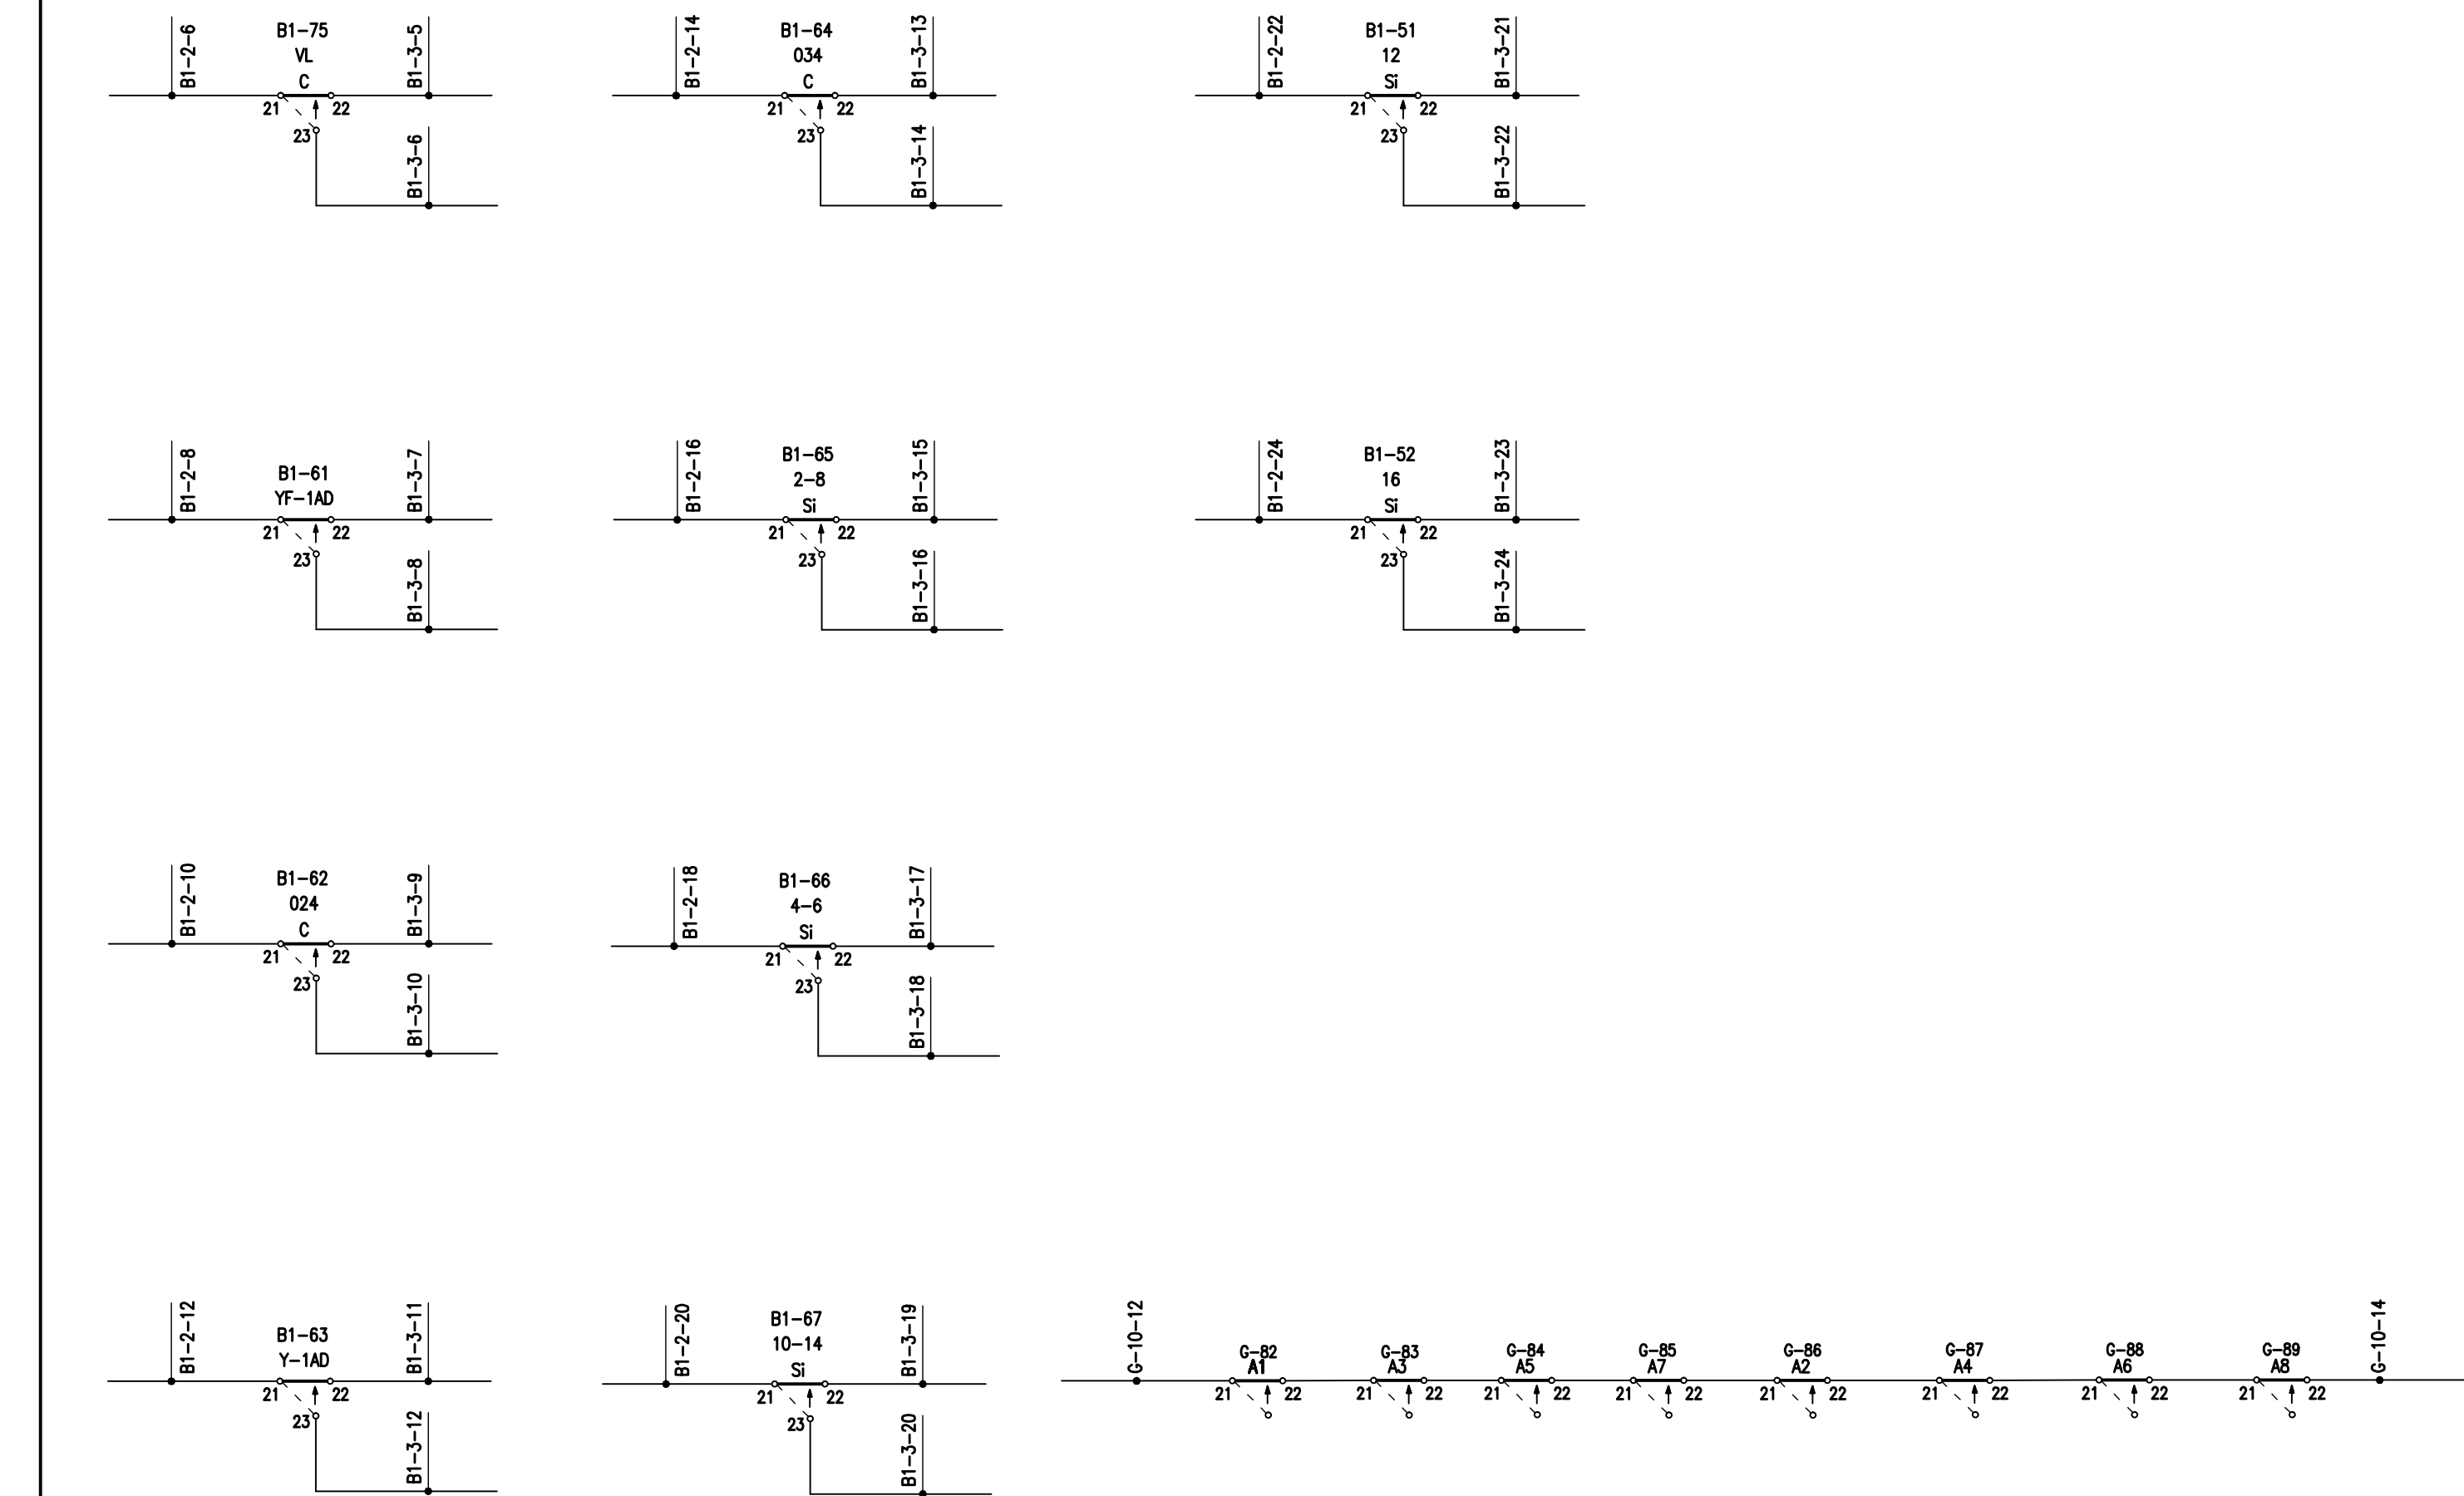

Statie: CATA

EA51 01 E 13 BX SE 013 2 018 0 03/03