


LEGENDA
SYMBOLS

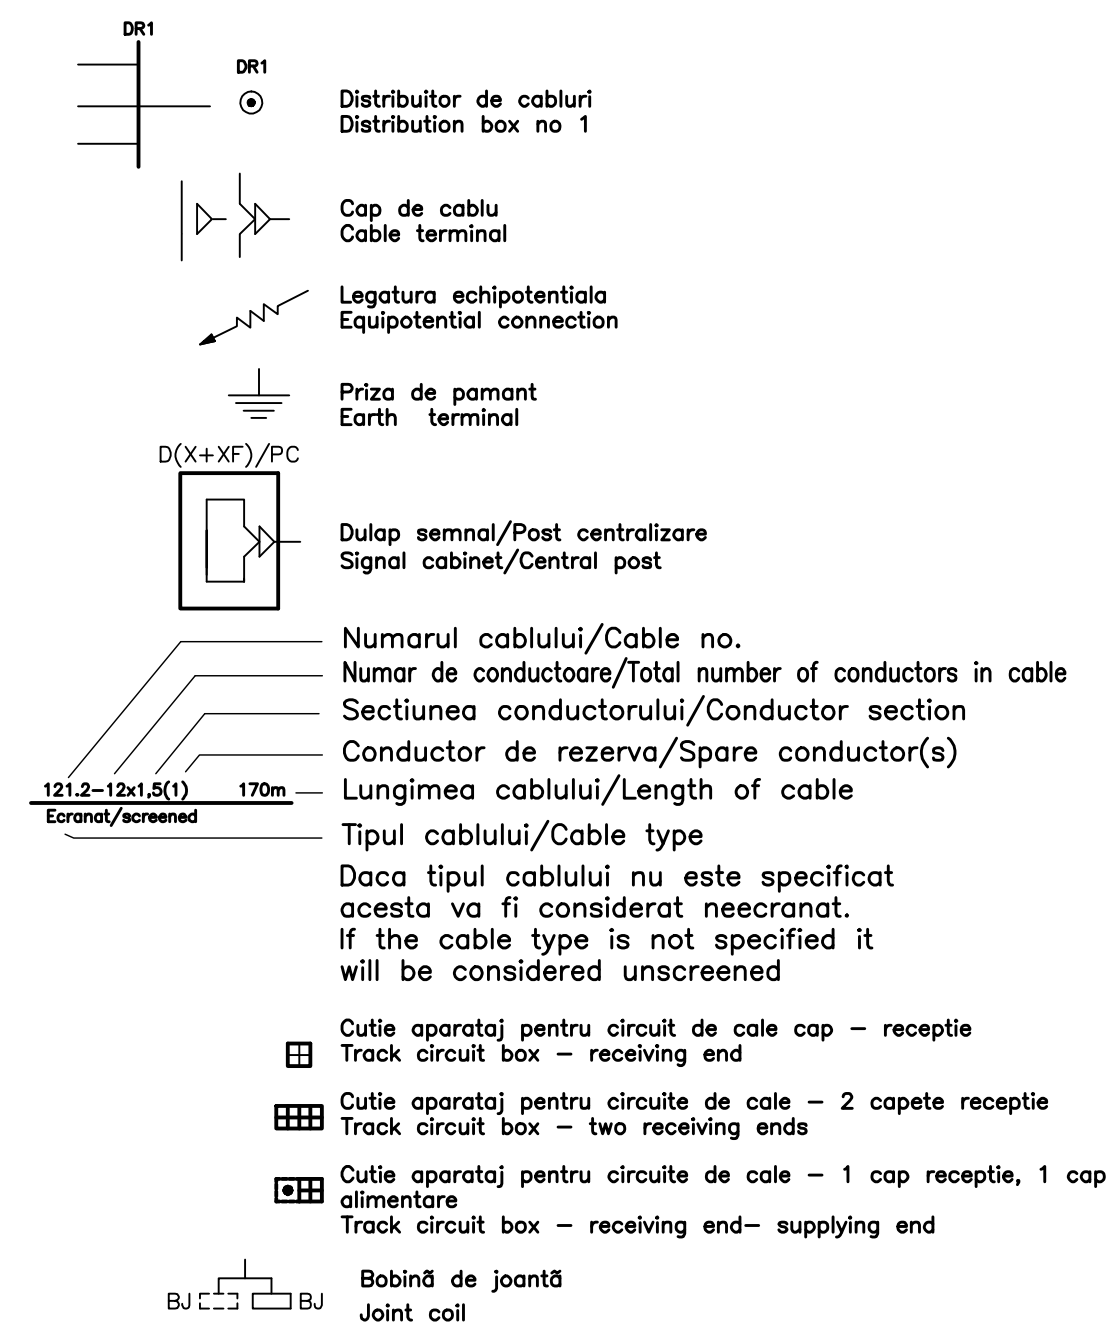

D					
C					
B					
A					

Indice	Data	Modificari	Proiectant	Approbat	Approbat CFR
Indice	Date	Modifications/Revision	Designer	Approved Consultant	Approved CFR



CONSULTANT / CONSULTANT	Date	Semnatura
Approved Self protect Project manager	12.2011	<i>R. Liuzzi</i>
Approved Coordinator Section 1 Coordinator	12.2011	<i>C. Gambelli</i>
Verified Checked Expert Check Key Expert	12.2011	<i>P. Amodio</i>


SUBCONTRACTANT / SUBCONTRACTOR	Date	Semnatura
Approved Responsible Subconsultant Subconsultant Responsible	12.2011	<i>A. Stanciu</i>
Elaborated Projectant Designer	12.2011	<i>Costeanu Dan</i>

Reabilitarea liniei de cale ferata Brasov - Simeria, parte componenta a coridorului IV Pan European, pentru circulatia trenurilor cu viteza maxima de 160 km/h, Tronsonul : Brasov - Sighisoara
 Rehabilitation of the railway line Brasov - Simeria, component Part of the IV Pan-European Corridor, for the trains circulation with maximum speed of 160 km/h, Section : Brasov - Sighisoara

Denumire desen / Drawing Title :
Statie / Station CATA
Plan cablaj retele cabluri reseau
Cable lay-out track circuits - receiving boxes

Codificare / Codification System	Scara / Scale	LOT / LOT	Nr. / No
EA51 01 C 13 UX SE 01 3 2 006 1	P&B / No scale		01 / 03

420x297=0.13mp

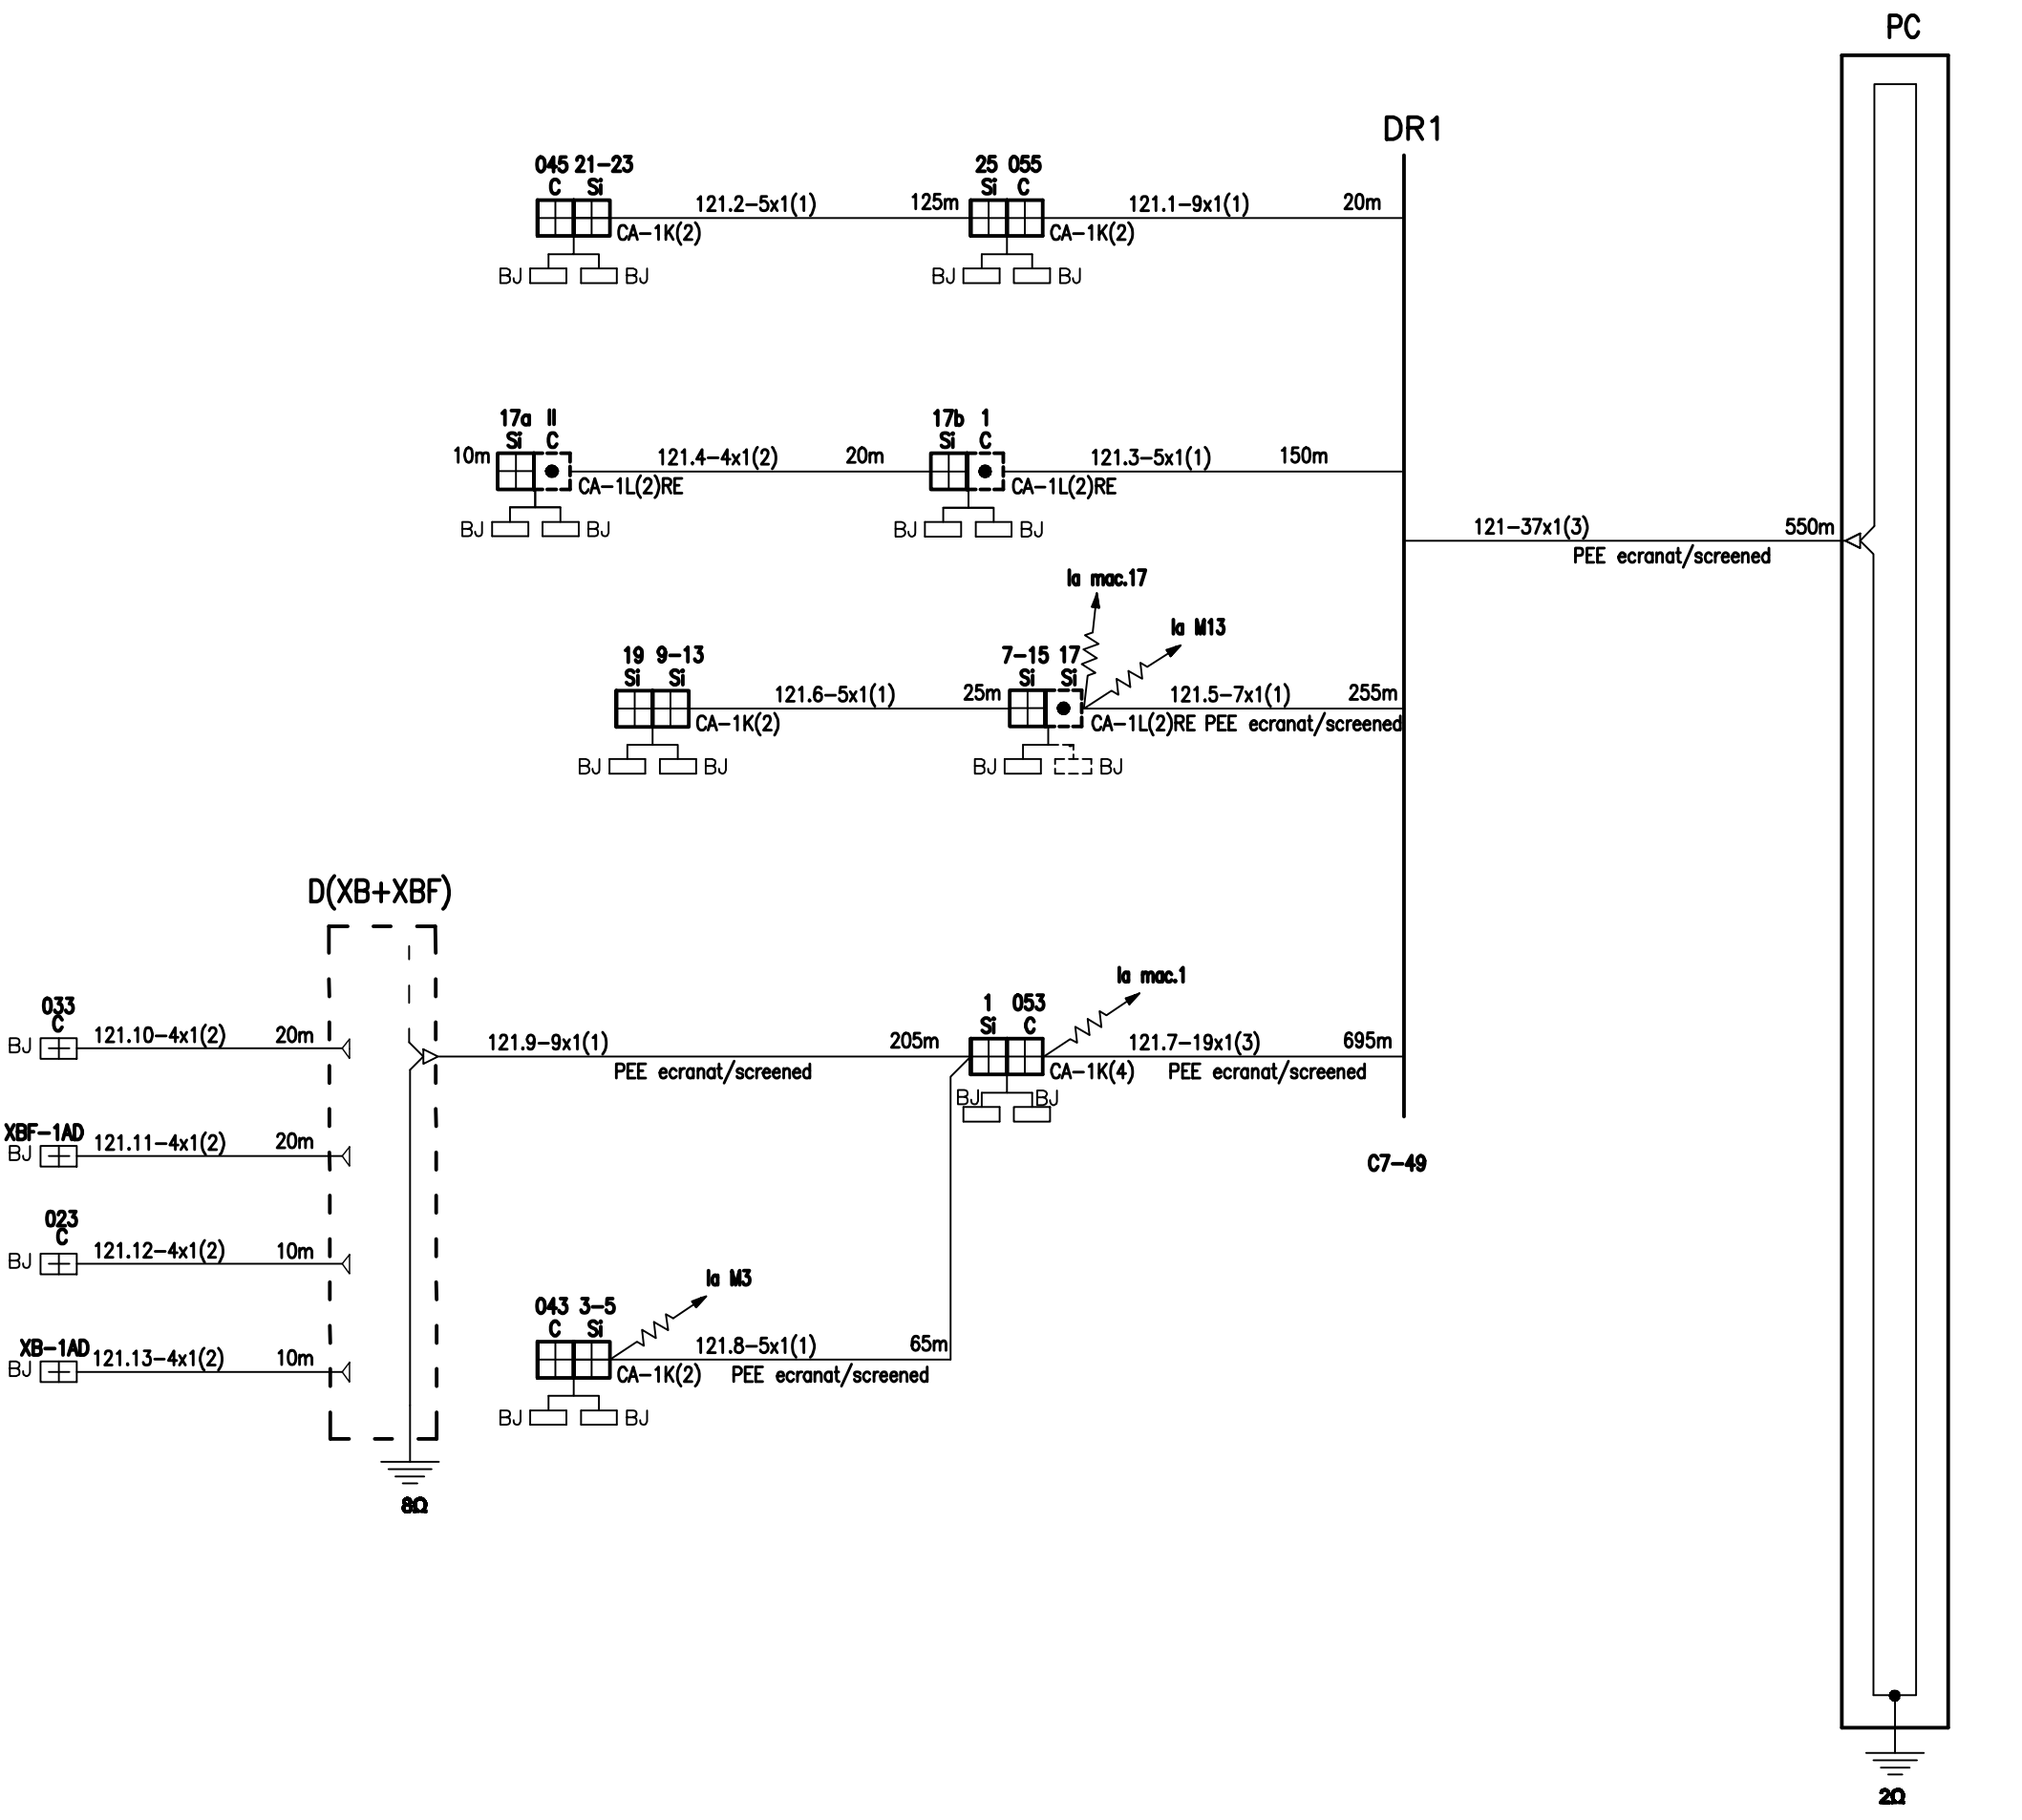


Plan de cablaj al pichetilor de releu cap X - C 121
 Cable lay-out track circuits (receiving boxes) X end

EA51 01 C 13 UX SE 013 2 006 1 02/03

420x297=0.13mp

Statie: Cata

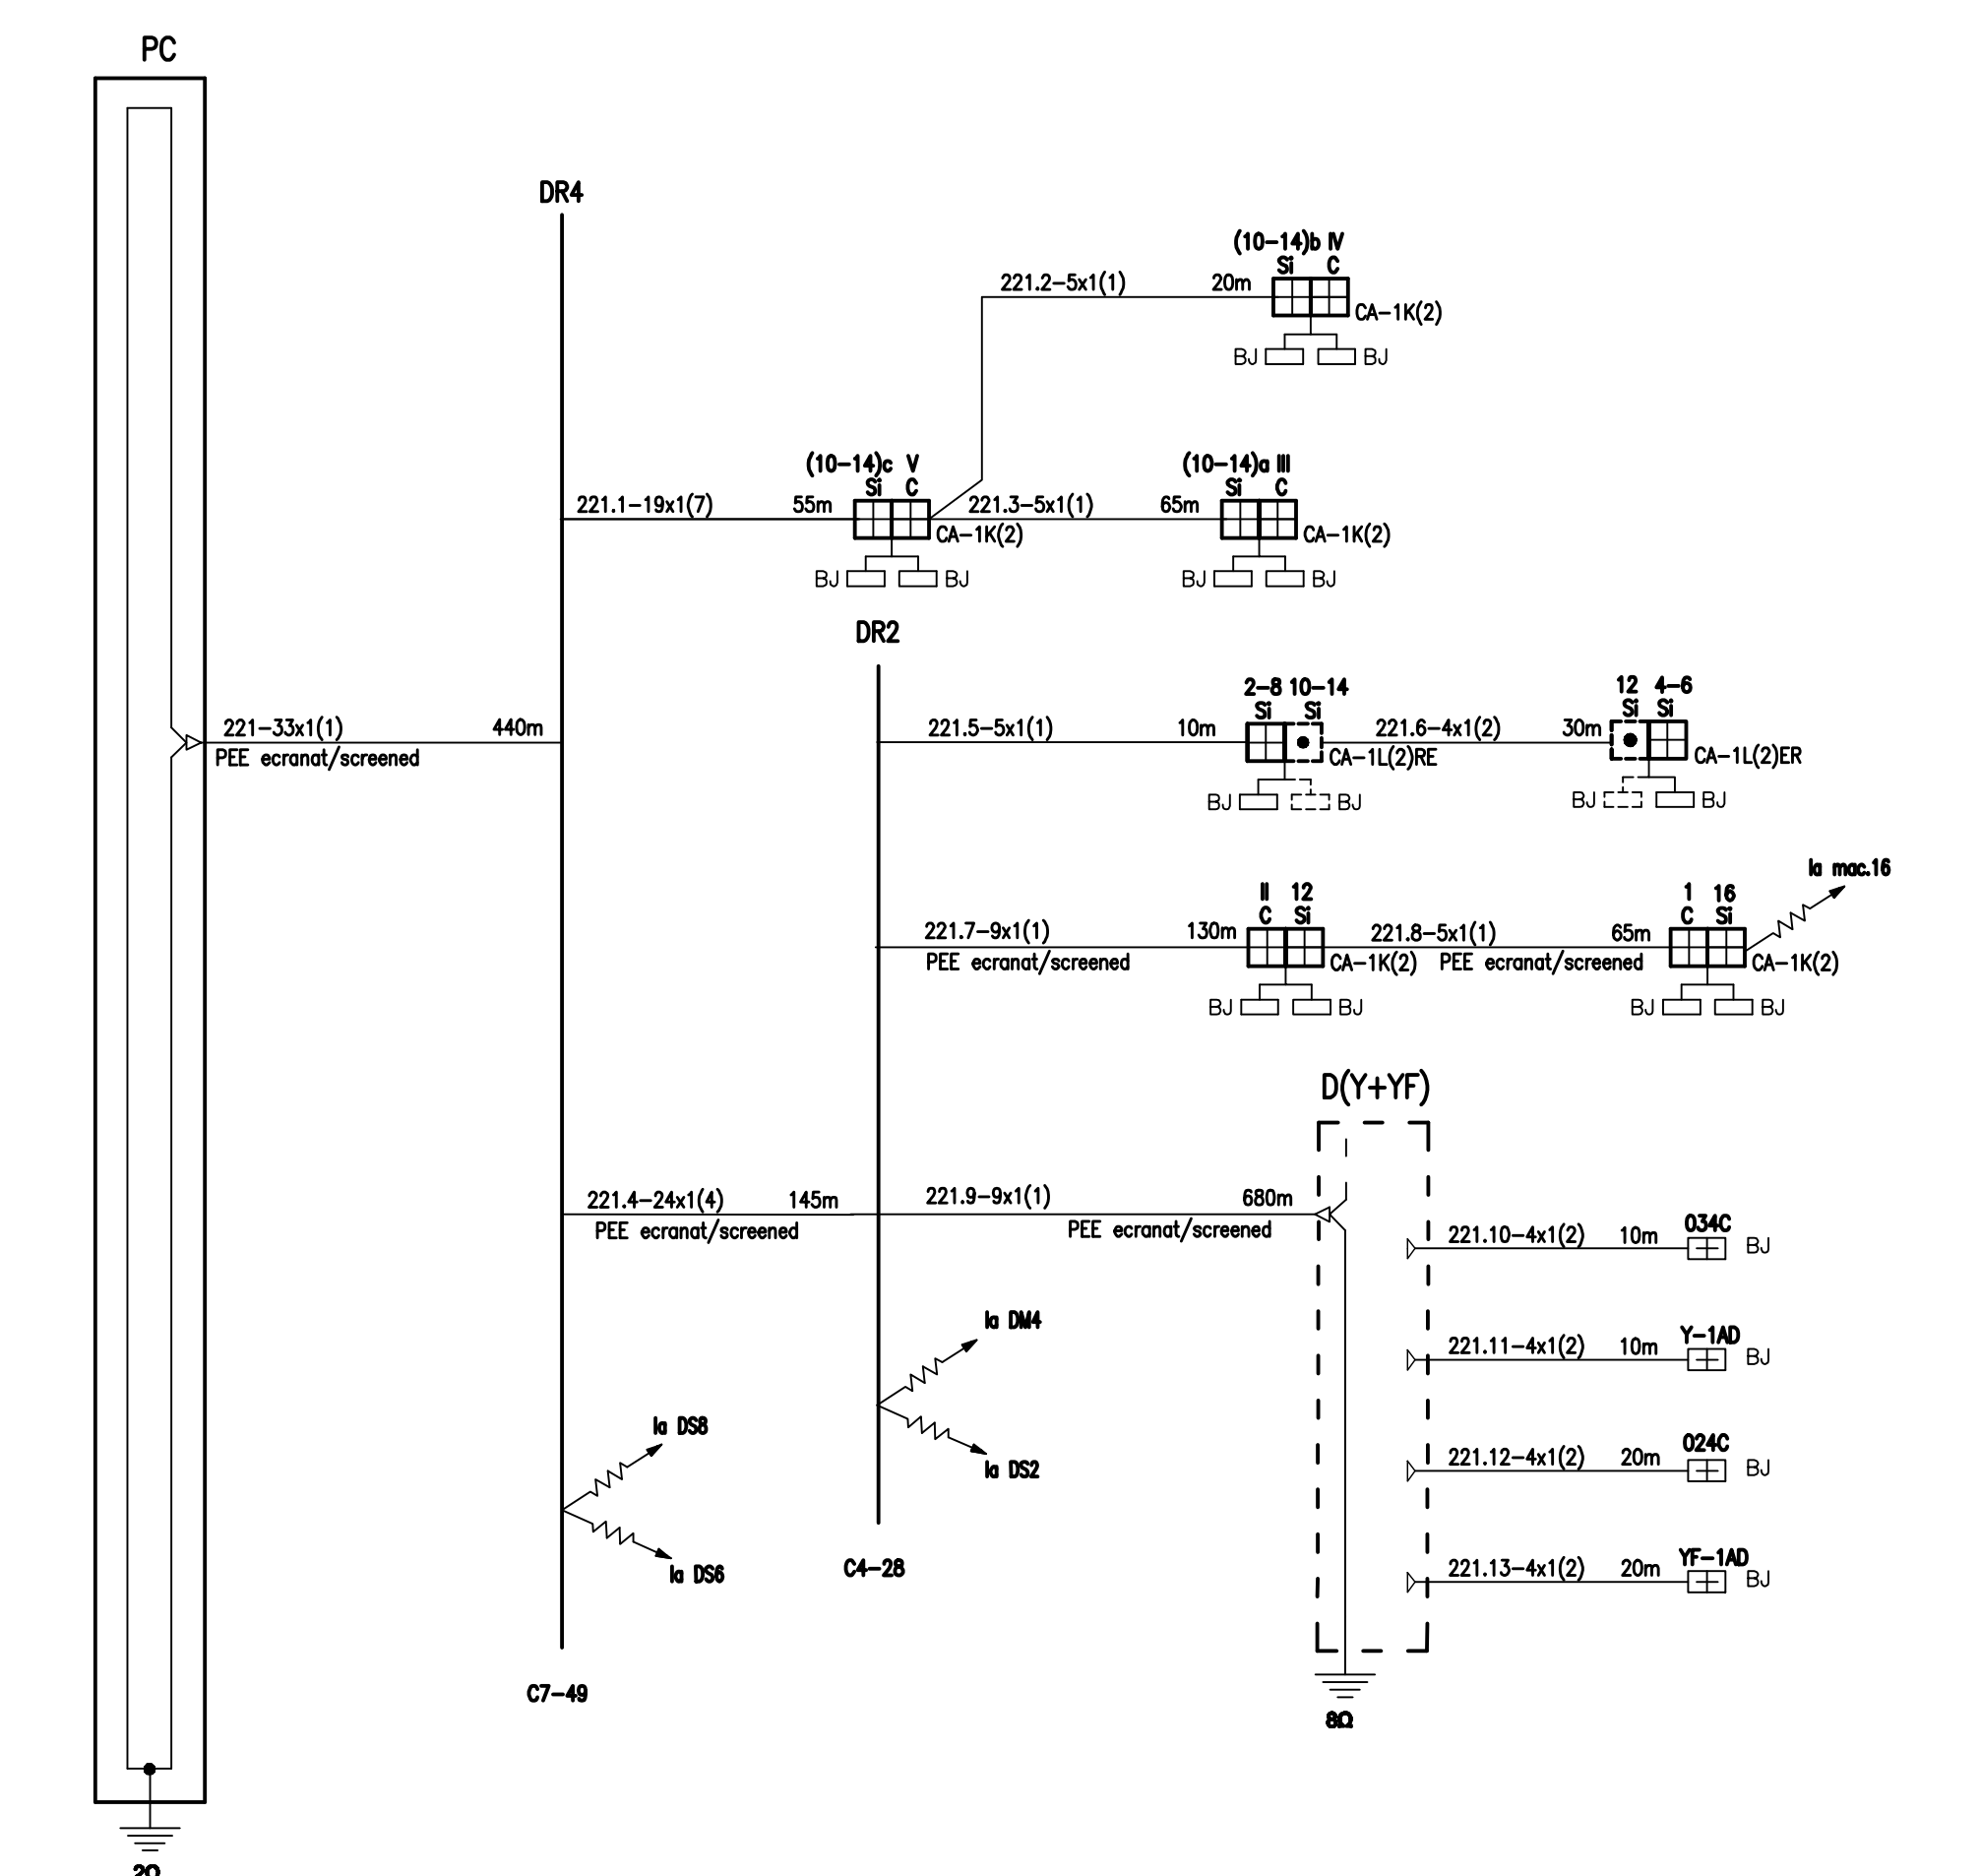

Plan de cablaj al pichetilor de releu cap Y - C 221
 Cable lay-out track circuits (receiving boxes) Y end

EA51 01 C 13 UX SE 013 2 006 1 03/03

420x297=0.13mp

Statie: Cata