


**LEGENDA
SYMBOLS**

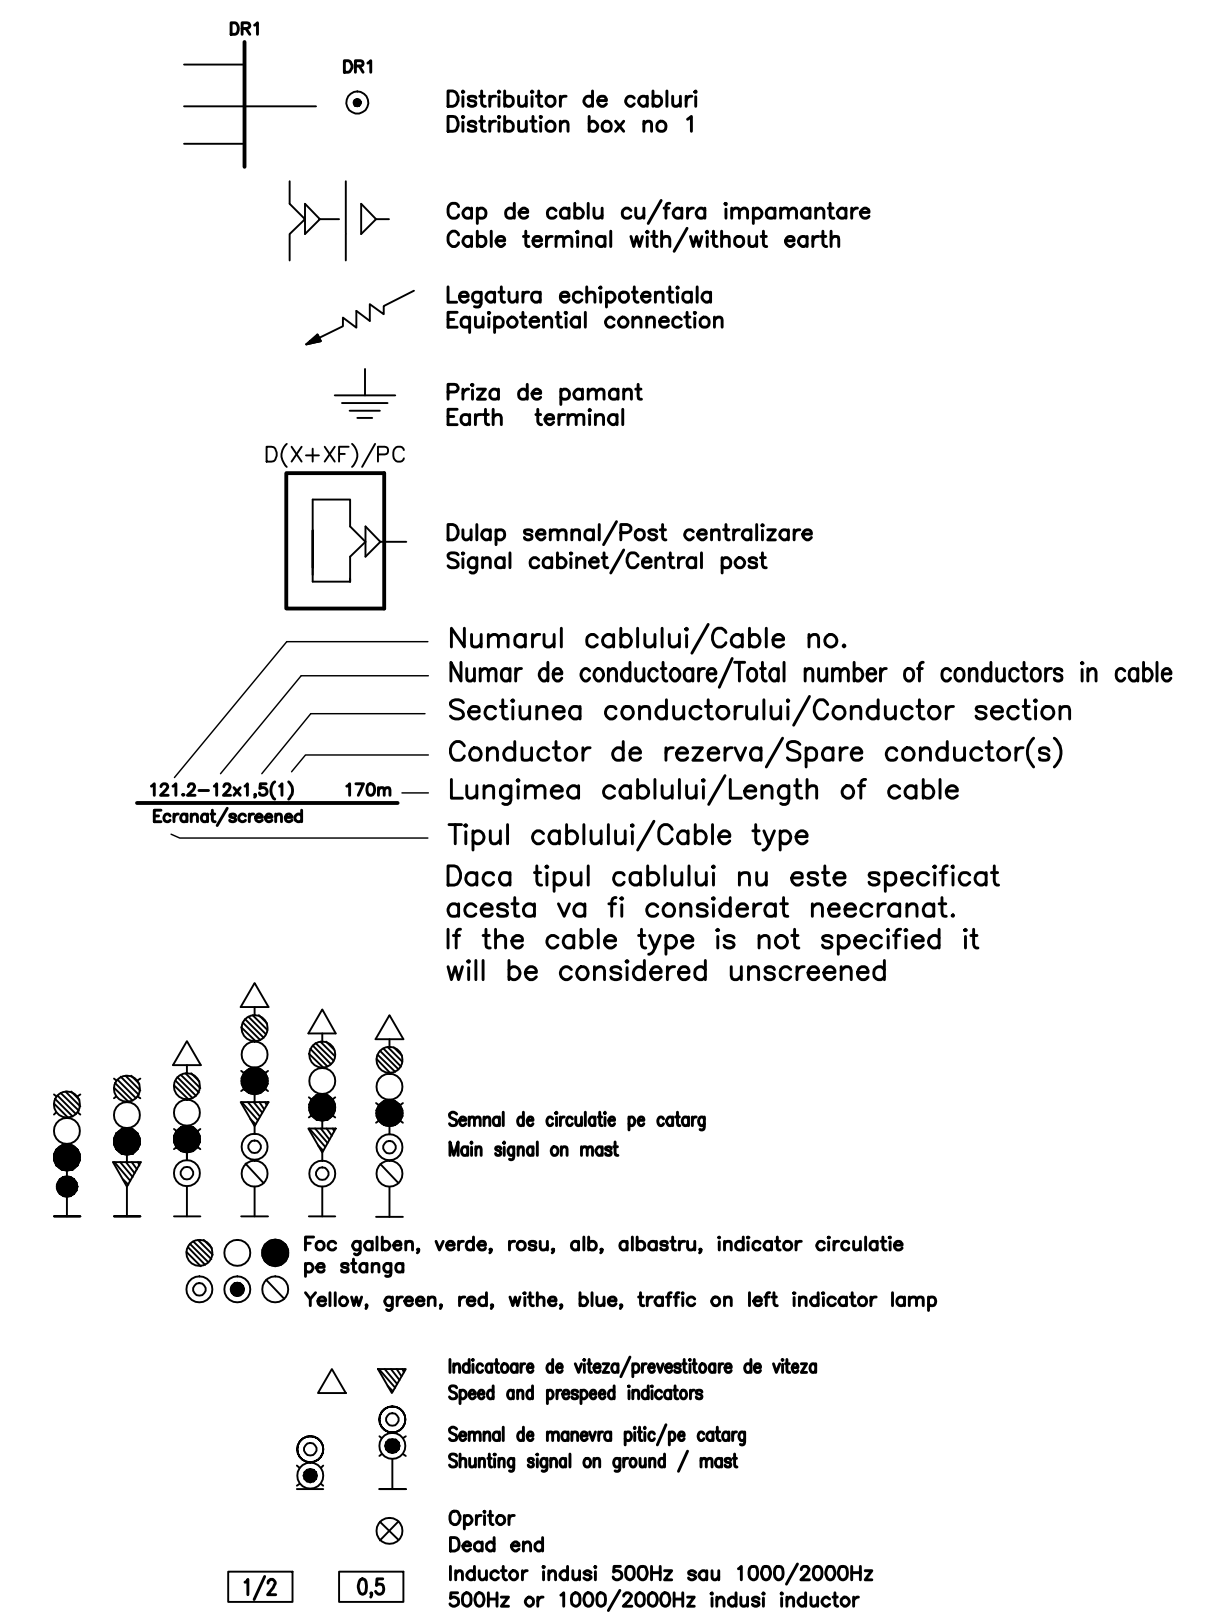

D					
C					
B					
A					

Indice	Data	Modificari Modification/Revision	Proiectant Designer	Approbat Consultant Approved Consultant	Approbat CFR Approved CFR
GUVERNUL ROMANIEI PROIECT FINANȚAT DE UNIUNEA EUROPEANĂ ROMANIAN GOVERNMENT EUROPEAN UNION FINANCED PROJECT					

CLIENT / CLIENT

C.N.C.F. "C.F.R." - S.A.

CONSULTANT / CONSULTANT

GRUPPO FERROVIE DELLO STATO **PLANEN + BERATEN GmbH** **Consulting Engineers**
Joint Venture leader

Approbat	Responsabil	Data	Semnatura
Approved	Self protect Project manager	12.2011	<i>R. Luzzza</i>
Approved	Coordonator Sectiune 1 Section 1 Coordinator	12.2011	<i>C. Gambelli</i>
Verificat	Expert Cheie Key Expert	12.2011	<i>P. Amodio</i>

Approbat	Responsabil	Data	Semnatura
Approved	Responsabil Subconsultant Subconsultant Responsible	12.2011	<i>A. Stanciu</i>
Intocmit	Proiectant Designer	12.2011	<i>Costeanu Dan</i>

Reabilitarea liniei de cale ferata Braşov - Simeria, parte componentă a coridorului IV Pan European, pentru circulația trenurilor cu viteză maximă de 160 km/h, Tronsonul : Braşov - Sighişoara
Rehabilitation of the railway line Braşov - Simeria, component Part of the IV Pan-European Corridor, for the trains circulation with maximum speed of 160 km/h, Section : Braşov - Sighişoara

Denumire desen / Drawing Title :

Statiă / Station CATA
Plan cablaj retele cabluri semnale
Cable lay-out for signal

Codificare / Codification System	Scara / Scale P34 / No scale	LOT / LOT	Nr. / No 01 / 03
EA51 01 C 13 UX SE 01 3 2 010 1			

420x297=0.13mp

