


D					
C					
B					
A					
Indice	Data	Modificari / Revision	Proiectant Designer	Aprobat Consultant Approved Consultant	Aprobat CFR Approved CFR

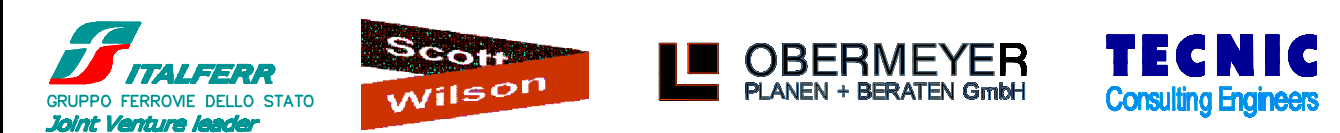

CONSULTANT / CONSULTANT			Data	Semnatura / Signature
Aprobat / Approved	Șef proiect / Project manager	R. Liuzza	12.2011	<i>[Signature]</i>
Aprobat / Approved	Coordonator Secțiune 1 / Section 1 Coordinator	C. Gambelli	12.2011	<i>[Signature]</i>
Verificat / Checked	Expert Cheie / Key Expert	P. Amodio	12.2011	<i>[Signature]</i>

SUBCONTRACTANT / SUBCONTRACTOR			Data	Semnatura / Signature
Aprobat / Approved	Responsabil Subcontractant / Subcontractant Responsible	A. Stanclu - Dinulescu	12.2011	<i>[Signature]</i>
Înlocuit / Elaborated	Proiectant Designer	Angelescu Sergiu	12.2011	<i>[Signature]</i>

Reabilitarea liniei de cale ferată Brașov - Simeria, parte componentă a coridorului IV Pan European, pentru circulația trenurilor cu viteză maximă de 160 km/h, Tronsoanel : Brașov - Sighișoara
 Rehabilitation of the railway line Brașov - Simeria, component Part of the IV Pan-European Corridor, for the trains circulation with maximum speed of 160 km/h, Section : Brașov - Sighișoara


Project/Project
2004/RO/16/PPA/003

Faza / Phase:
D.E. / D.D.

Denumire desen / Drawing Title :

Statie / Station ARCHITA
 Schemele de control ale secțiunilor izolate la CE
 Schemes for track circuits status detection by interlocking system

Codificare / Codification System	Scara / Scale / Fără / No scale	LOT / LOT	Nr. / No / 01 / 02
E A 5 1 0 1 E 1 5 B X S E 0 1 5 2 0 1 7 0			

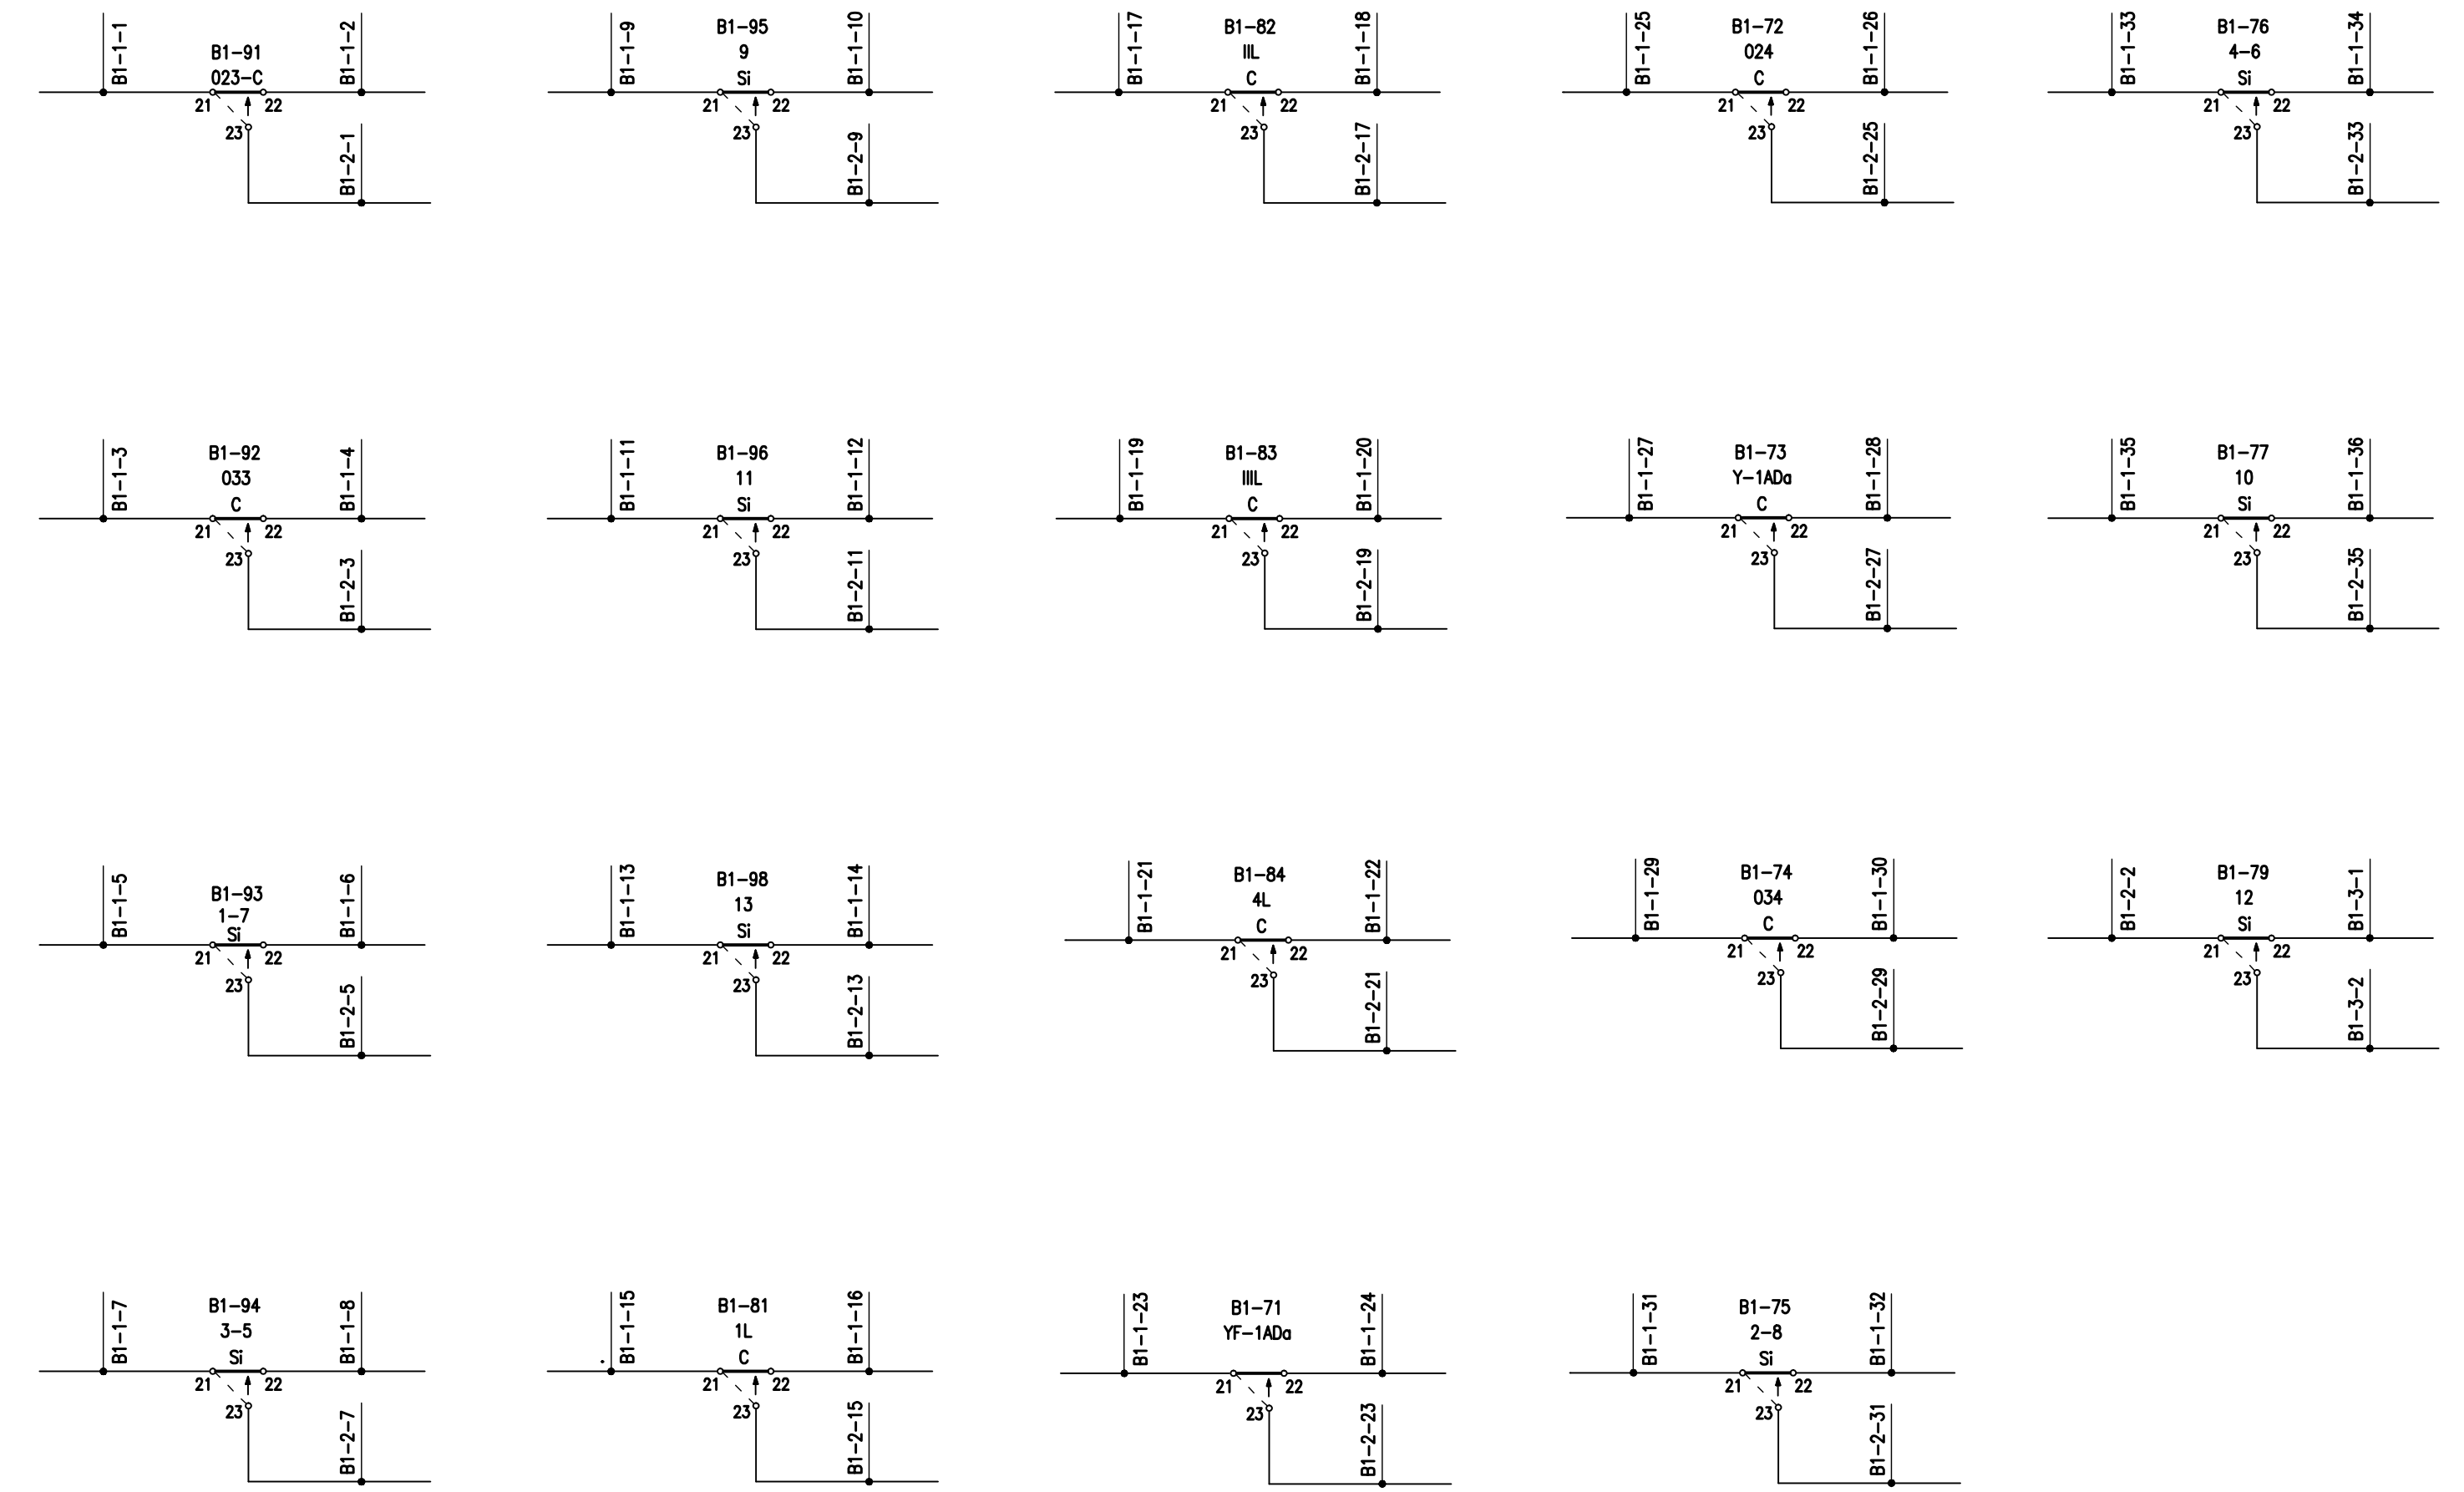

Statie:ARCHITA

EA51 01 E 15 BX SE 015 2 017 0 02/02