


**LEGENDA
SYMBOLS**

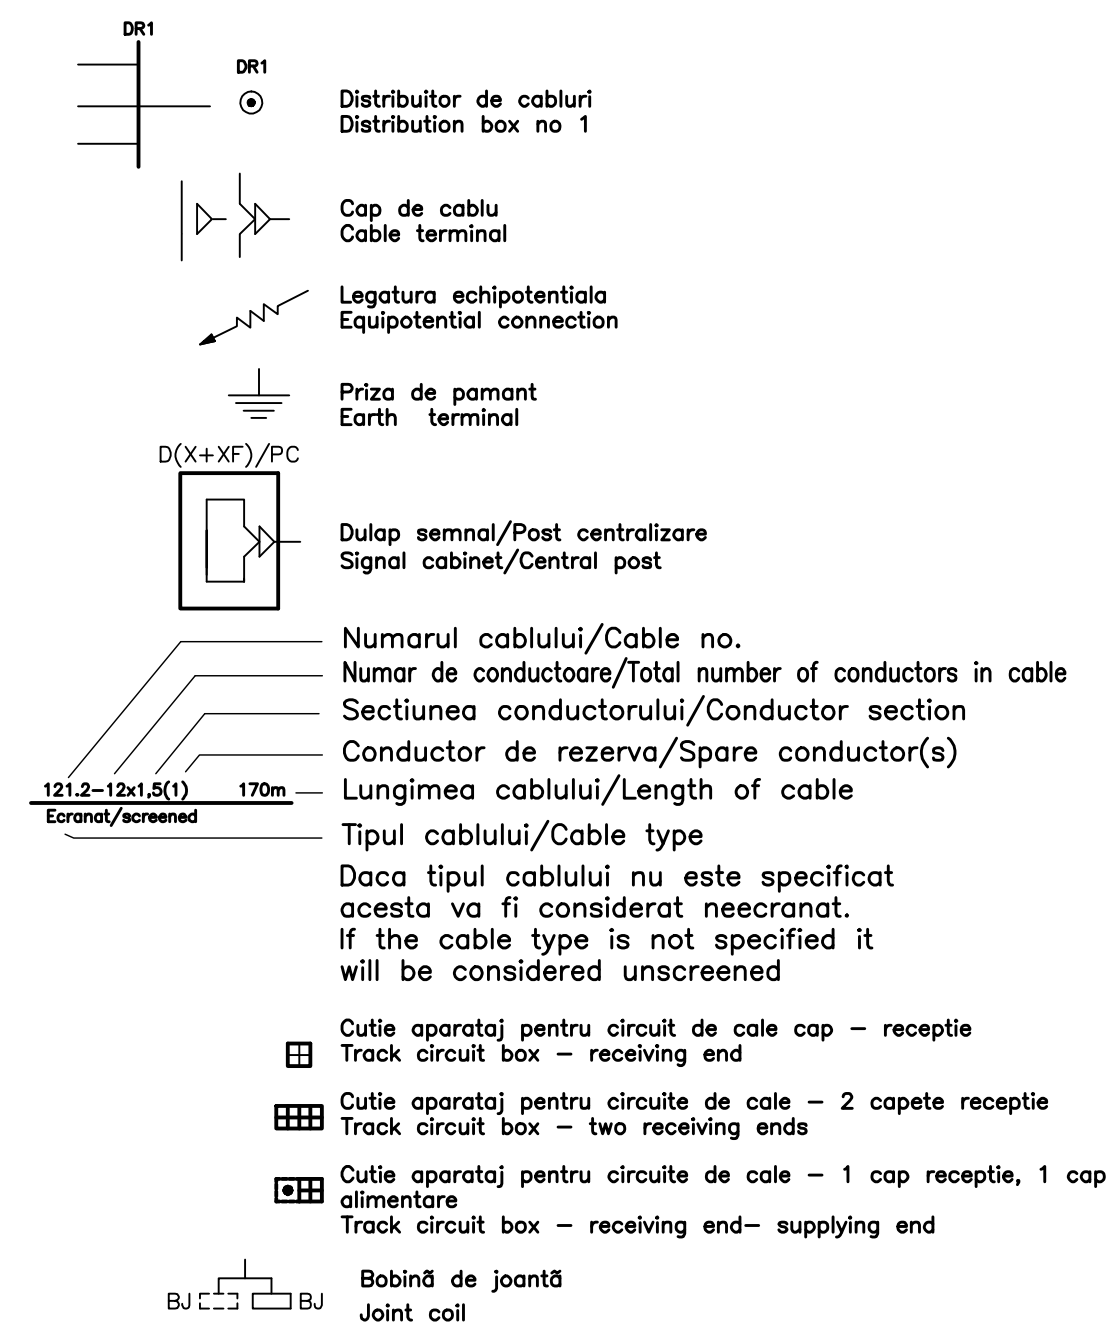


D					
C					
B					
A					

Indice	Data	Modificari	Proiectant	Approbat	Approbat CFR
Index	Date	Modification/Revision	Designer	Approved Consultant	Approved CFR



CLIENT / CLIENT
C.N.C.F. "C.F.R." - S.A.

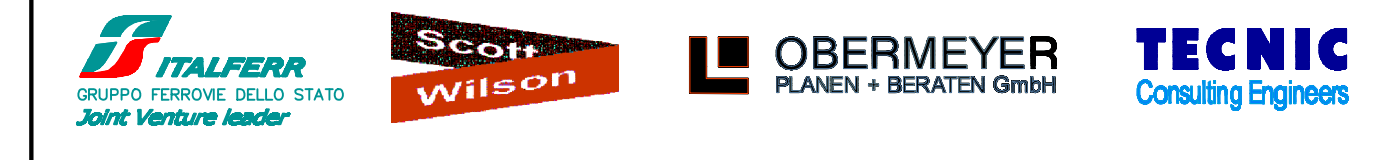

CONSULTANT / CONSULTANT		Date	Semnatura
Approbat	Self project	12.2011	
Approbat	Coordonator Sectiune 1	12.2011	
Verificat	Expert Cheie	12.2011	


SUBCONTRACTANT / SUBCONTRACTOR		Date	Semnatura
Approbat	Responsabil Subcontractant	12.2011	
Intocmit	Proiectant	12.2011	

Reabilitarea liniei de cale ferata Brasov - Simeria, parte componenta a coridorului IV Pan European, pentru circulatia trenurilor cu viteza maxima de 160 km/h, Tronsonul : Brasov - Sighisoara
 Rehabilitation of the railway line Brasov - Simeria, component Part of the IV Pan-European Corridor, for the trains circulation with maximum speed of 160 km/h, Section : Brasov - Sighisoara

Denumire desen / Drawing Title :
Statie / Station ARCHITA
Plan cablaj retele cabluri reseau
Cable lay-out track circuits - receiving boxes

Codificare / Codification System	Scara / Scale	LOT / LOT	Nr. / No
EA51 01 C 15 UX SE 01 5 2 006 1	P84 / No scale		01 / 03


420x297=0.13mp

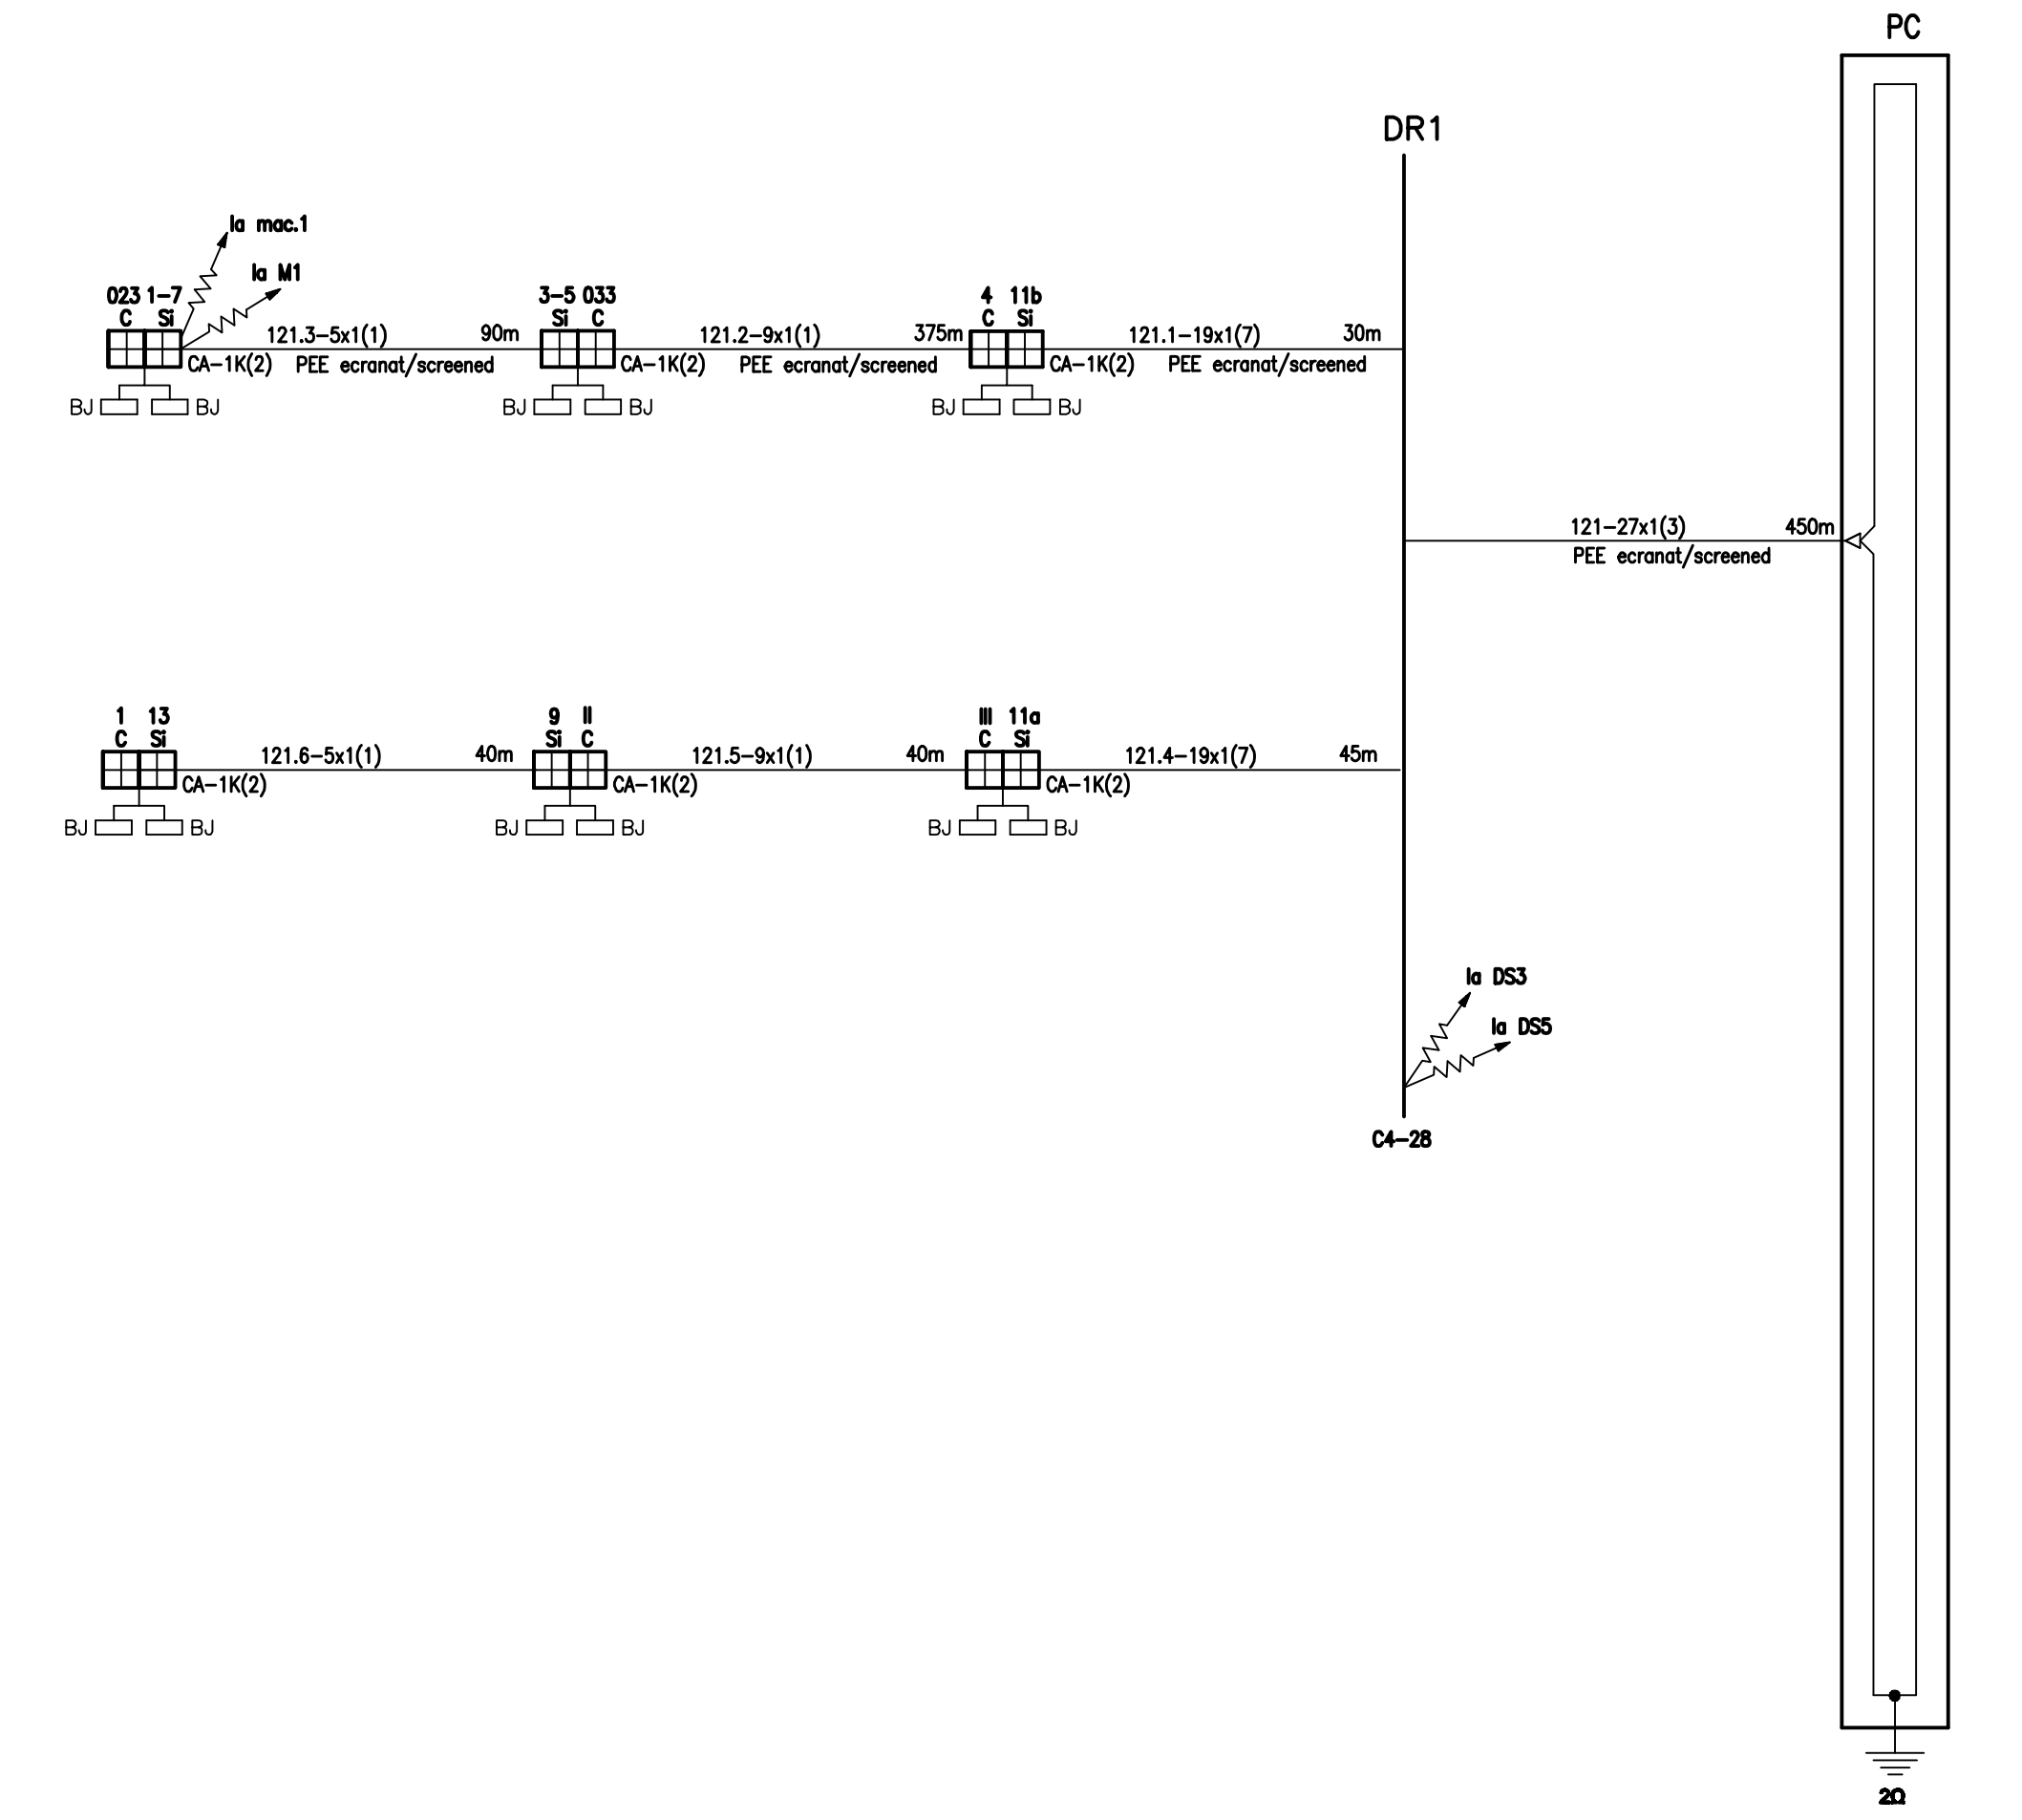

Plan de cablaj al pichetilor de releu cap X - C 121
 Cable lay-out track circuits (receiving boxes) X end

EA51 01 C 15 UX SE 015 2 006 1 02/03
 420x297=0.13mp

Statie: ARCHITA

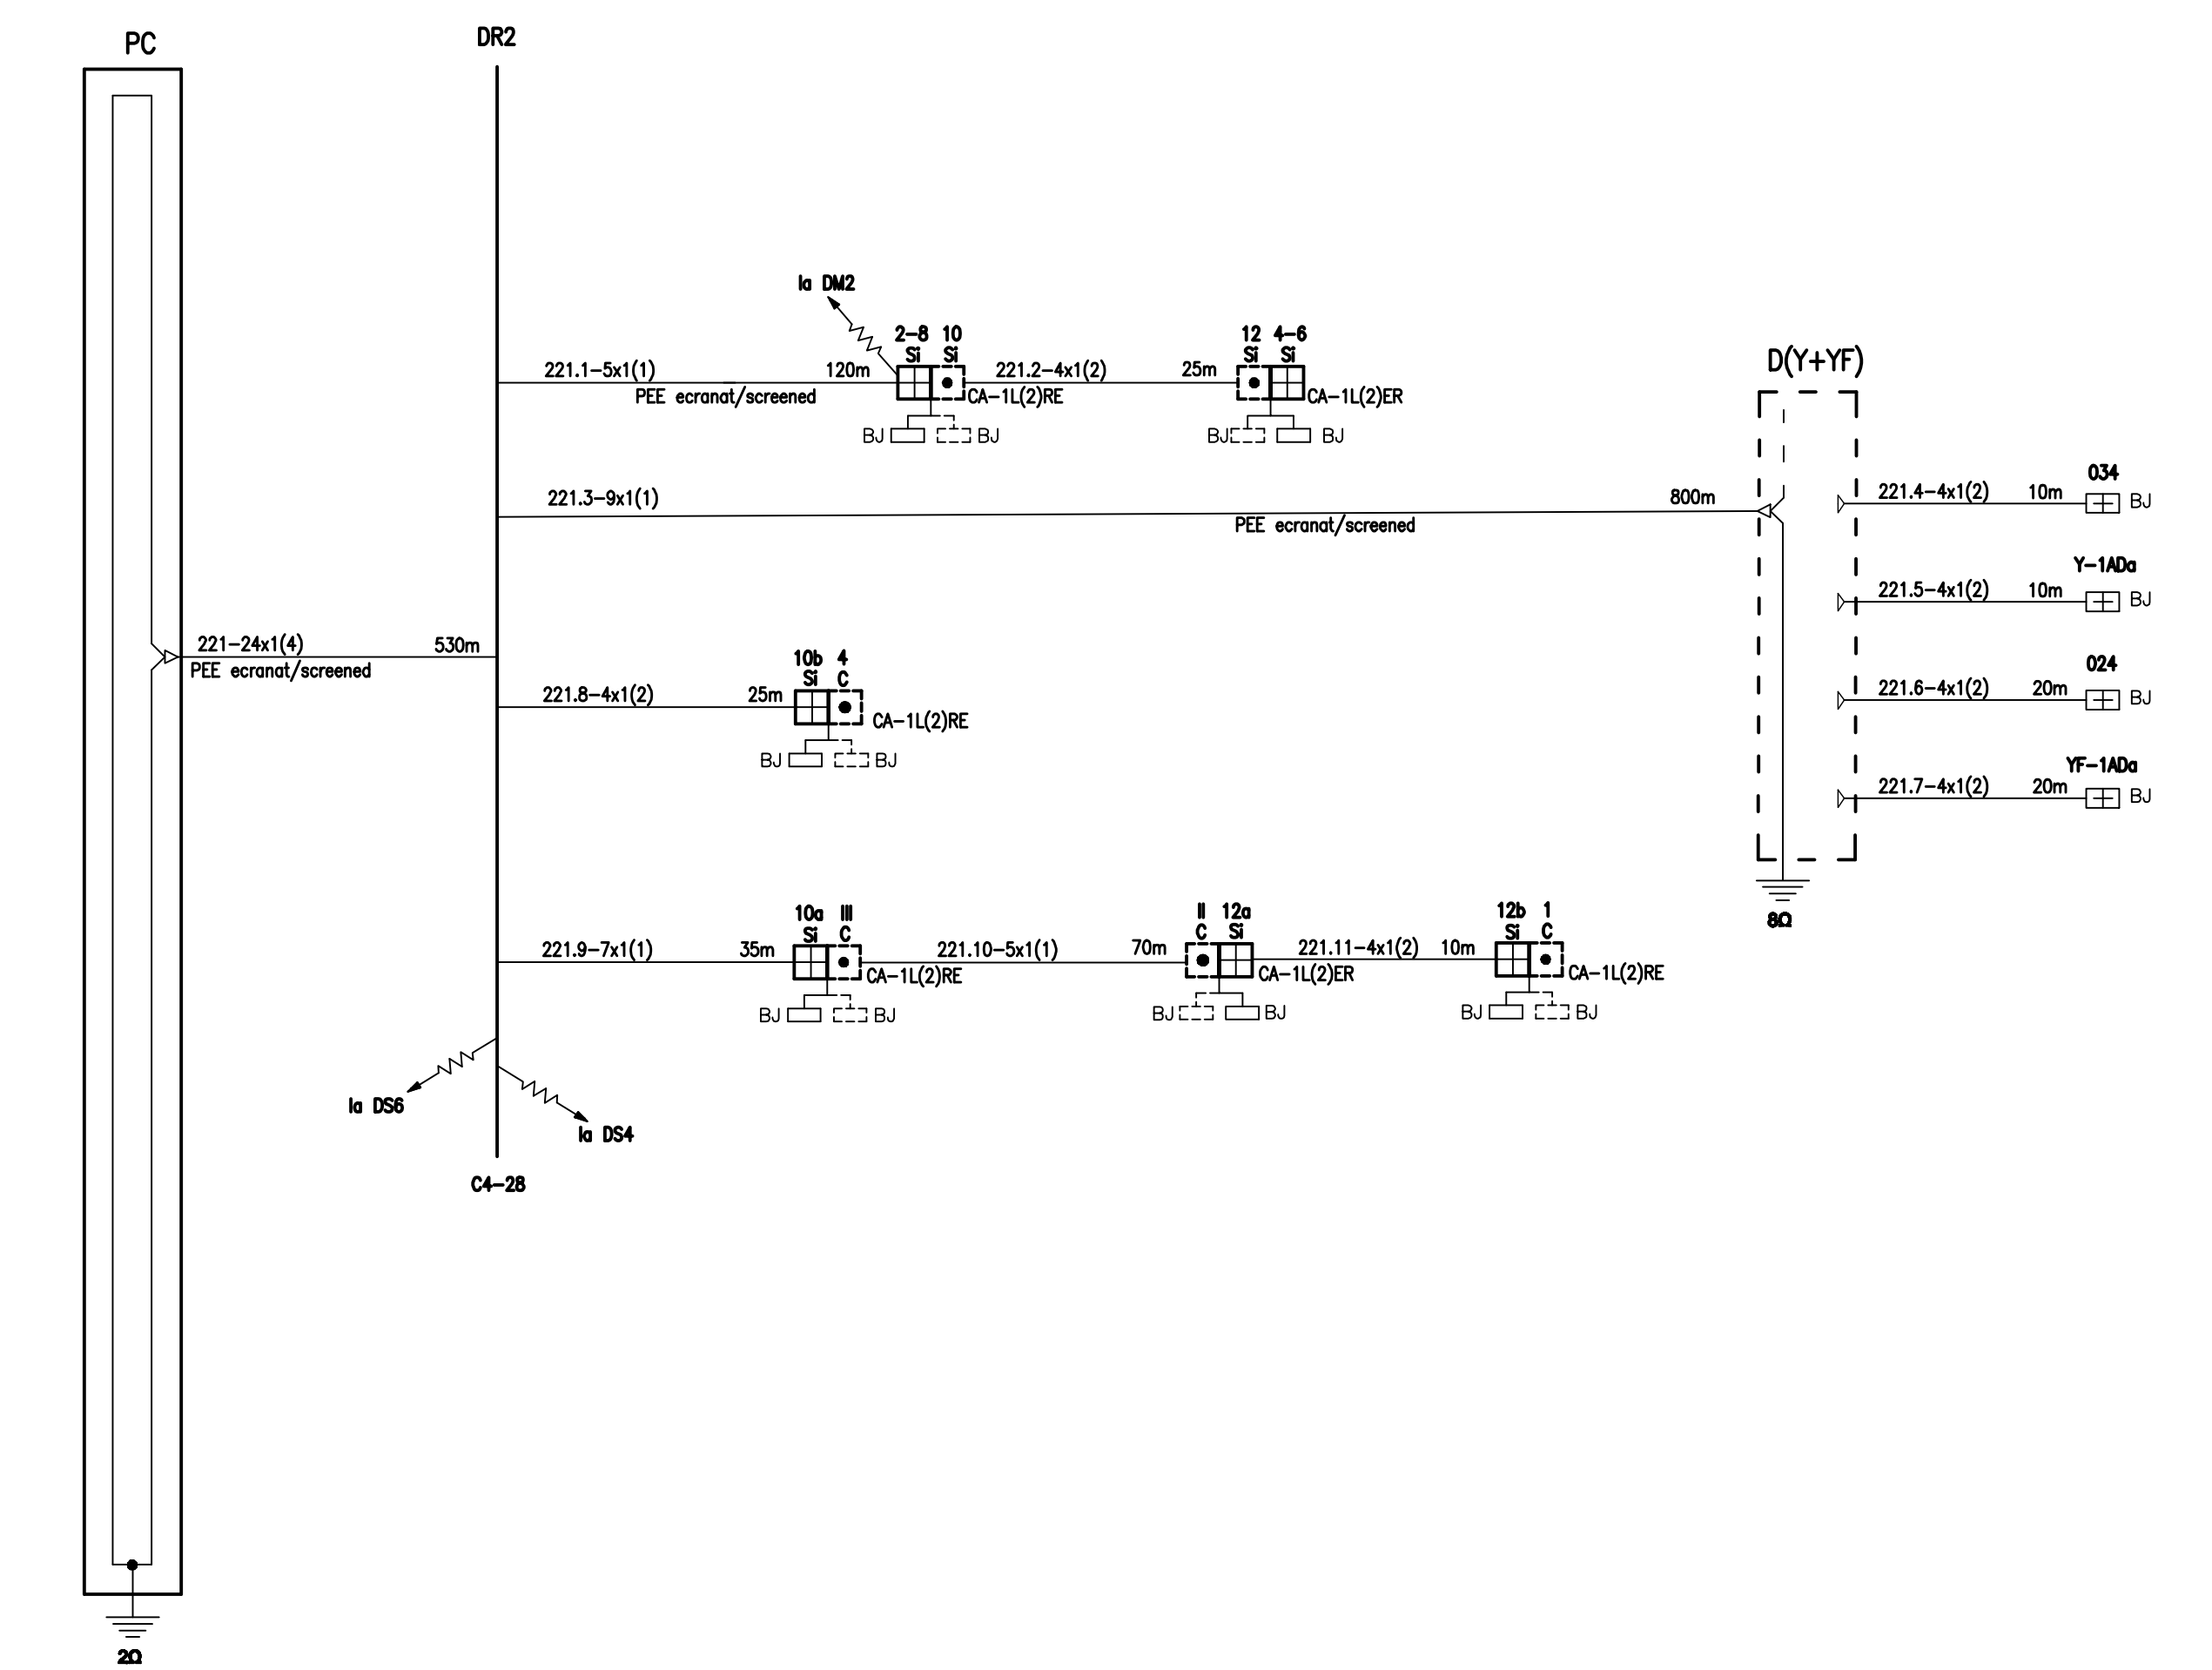

Plan de cablaj al pichetilor de releu cap Y - C 221
 Cable lay-out track circuits (receiving boxes) Y end

EA51 01 C 15 UX SE 015 2 006 1 03/03
 420x297=0.13mp

Statie: ARCHITA