


**LEGENDA
SYMBOLS**

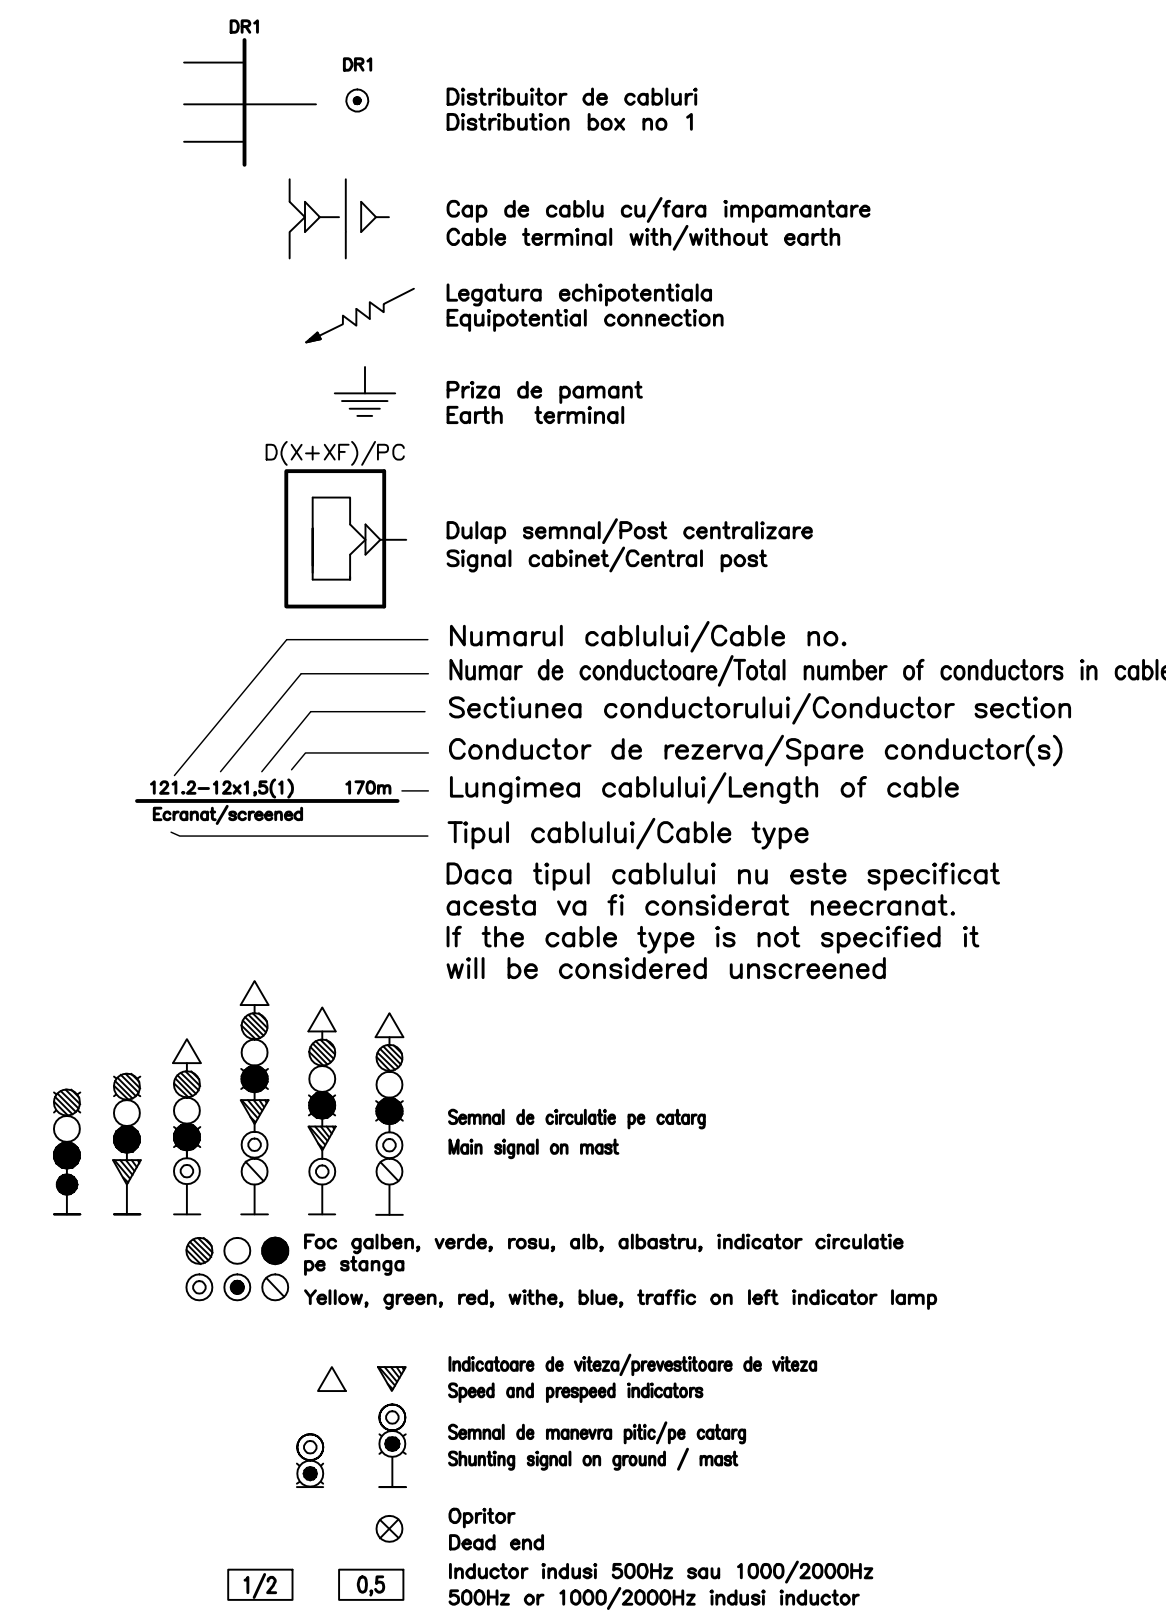

D					
C					
B					
A					

Indice	Data	Modificari	Proiectant	Approbat	Approbat CFR
Indice	Date	Modification/Revision	Designer	Approved Consultant	Approved CFR



Consultant / Consultant	Date	Semnatura / Signature
Approbat / Approved	12.2011	[Signature]
Approbat / Approved	12.2011	[Signature]
Verificat / Checked	12.2011	[Signature]

Subcontractant / Subcontractor	Date	Semnatura / Signature
Approbat / Approved	12.2011	[Signature]
Intocmit / Elaborated	12.2011	[Signature]

Reabilitarea liniei de cale ferata Brasov - Simeria, parte componenta a coridorului IV Pan European, pentru circulatia trenurilor cu viteza maxima de 160 km/h, Tronsonul : Brasov - Sighisoara
 Rehabilitation of the railway line Brasov - Simeria, component Part of the IV Pan-European Corridor, for the trains circulation with maximum speed of 160 km/h, Section : Brasov - Sighisoara

Faza / Phase: P.Th. / T.D.

Denumire desen / Drawing Title :
Stati / Station ARCHITA
Plan cablaj retele cabluri semnale
Cable lay-out for signal

Codificare / Codification System	Scara / Scale	LOT / LOT	Nr. / No
EA51 01 C 15 UX SE 01 5 2 010 1	PS4 / No scale		01 / 03

420x297=0.13mp

