


**LEGENDA
SYMBOLS**

- DR1
Distributor de cabluri
Distribution box no 1
- Cap de cablu cu/fara impantantare
Cable terminal with/without earth
- Legatura echipotentiala
Equipotential connection
- Priza de pamant
Earth terminal
- D(X+XF)/PC
Dulap semnal/Post centralizare
Signal cabinet/Central post
- Numarul cablului/Cable no.
Numar de conductoare/Total number of conductors in cable
Sectiunea conductorului/Conductor section
Conductor de rezerva/Spare conductor(s)
Lungimea cablului/Length of cable
- Tipul cablului/Cable type
Daca tipul cablului nu este specificat
acesta va fi considerat necranat.
If the cable type is not specified it
will be considered unscreened
- Cutie aparataj pentru circuit de cale cap - receptie
Track circuit box - receiving end
- Cutie aparataj pentru circuit de cale cap - alimentare
Track circuit box - supplying end
- Cutie aparataj pentru circuite de cale - 2 capete receptie
Track circuit box - two receiving ends
- Cutie aparataj pentru circuite de cale - 2 capete alimentare
Track circuit box - two supplying ends
- Cutie aparataj pentru circuite de cale - 1 cap receptie, 1 cap alimentare
Track circuit box - receiving end- supplying end
- Cutie de conectare pentru terminal releu
Track circuit box - receiving end
- Cutie de conectare pentru terminal alimentare
Track circuit box - supplying end
- Bobina de joint
Joint coil
- Secventa circuitului de cale
Track circuit sequence

D						
C						
B						
A						
Indice Index	Data Date	Modificari Modifications/Revision	Proiectant Designer	Approbat Consultant Approved Consultant	Approbat CFR Approved CFR	
		GUVERNUL ROMANIEI ROMANIAN GOVERNMENT		PROIECT FINANȚAT DE UNIUNEA EUROPEANĂ EUROPEAN UNION FINANCED PROJECT		
CLIENT / CLIENT		C.N.C.F. "C.F.R." - S.A.				
CONSULTANT / CONSULTANT		OBERMEYER PLANEN + BERATEN GmbH TECNIC Consulting Engineers				
Approbat Approved	Data Date	Responsabil Project manager	R. Liuzzza	12.12.2011	Semnatura Signature	
Approbat Approved		Coordonator Secțiune 1 Section 1 Coordinator	C. Gambelli	12.12.2011		
Verificat Checked		Expert Cheie Key Expert	P. Amodio	12.12.2011		
SUBCONTRACTANT / SUBCONTRACTOR		ARX S.R.L.				
Approbat Approved		Responsabil Subcontractant Subcontractant Responsible	A. Stanclu - Dinulescu	12.12.2011		
Intocmit Elaborated		Proiectant Designer	ing. Topela Madalin	12.12.2011		
Reabilitarea liniei de cale ferata Braşov - Simeria, parte componentă a coridorului IV Pan European, pentru circulația trenurilor cu viteză maximă de 160 km/h, Tronsoanel: Braşov - Sighişoara Rehabilitation of the railway line Braşov - Simeria, component Part of the IV Pan-European Corridor, for the trains circulation with maximum speed of 160 km/h, Section : Braşov - Sighişoara						Proiect/Project 2004/RQ18/PPA/003
Denumire desen / Drawing Title : Stația / Station VANĂTORI Plan cablaj rețele cabluri alimentare Cable lay-out track circuits-supplying boxes						Faza / Phase: P.Th. / T.D.
Codificare / Codification System		Scara / Scale	LOT / LOT	Nr. / No		
EA51		01	C	17	UX	SE 01 7 2 008 1


1470x297=0.44mp

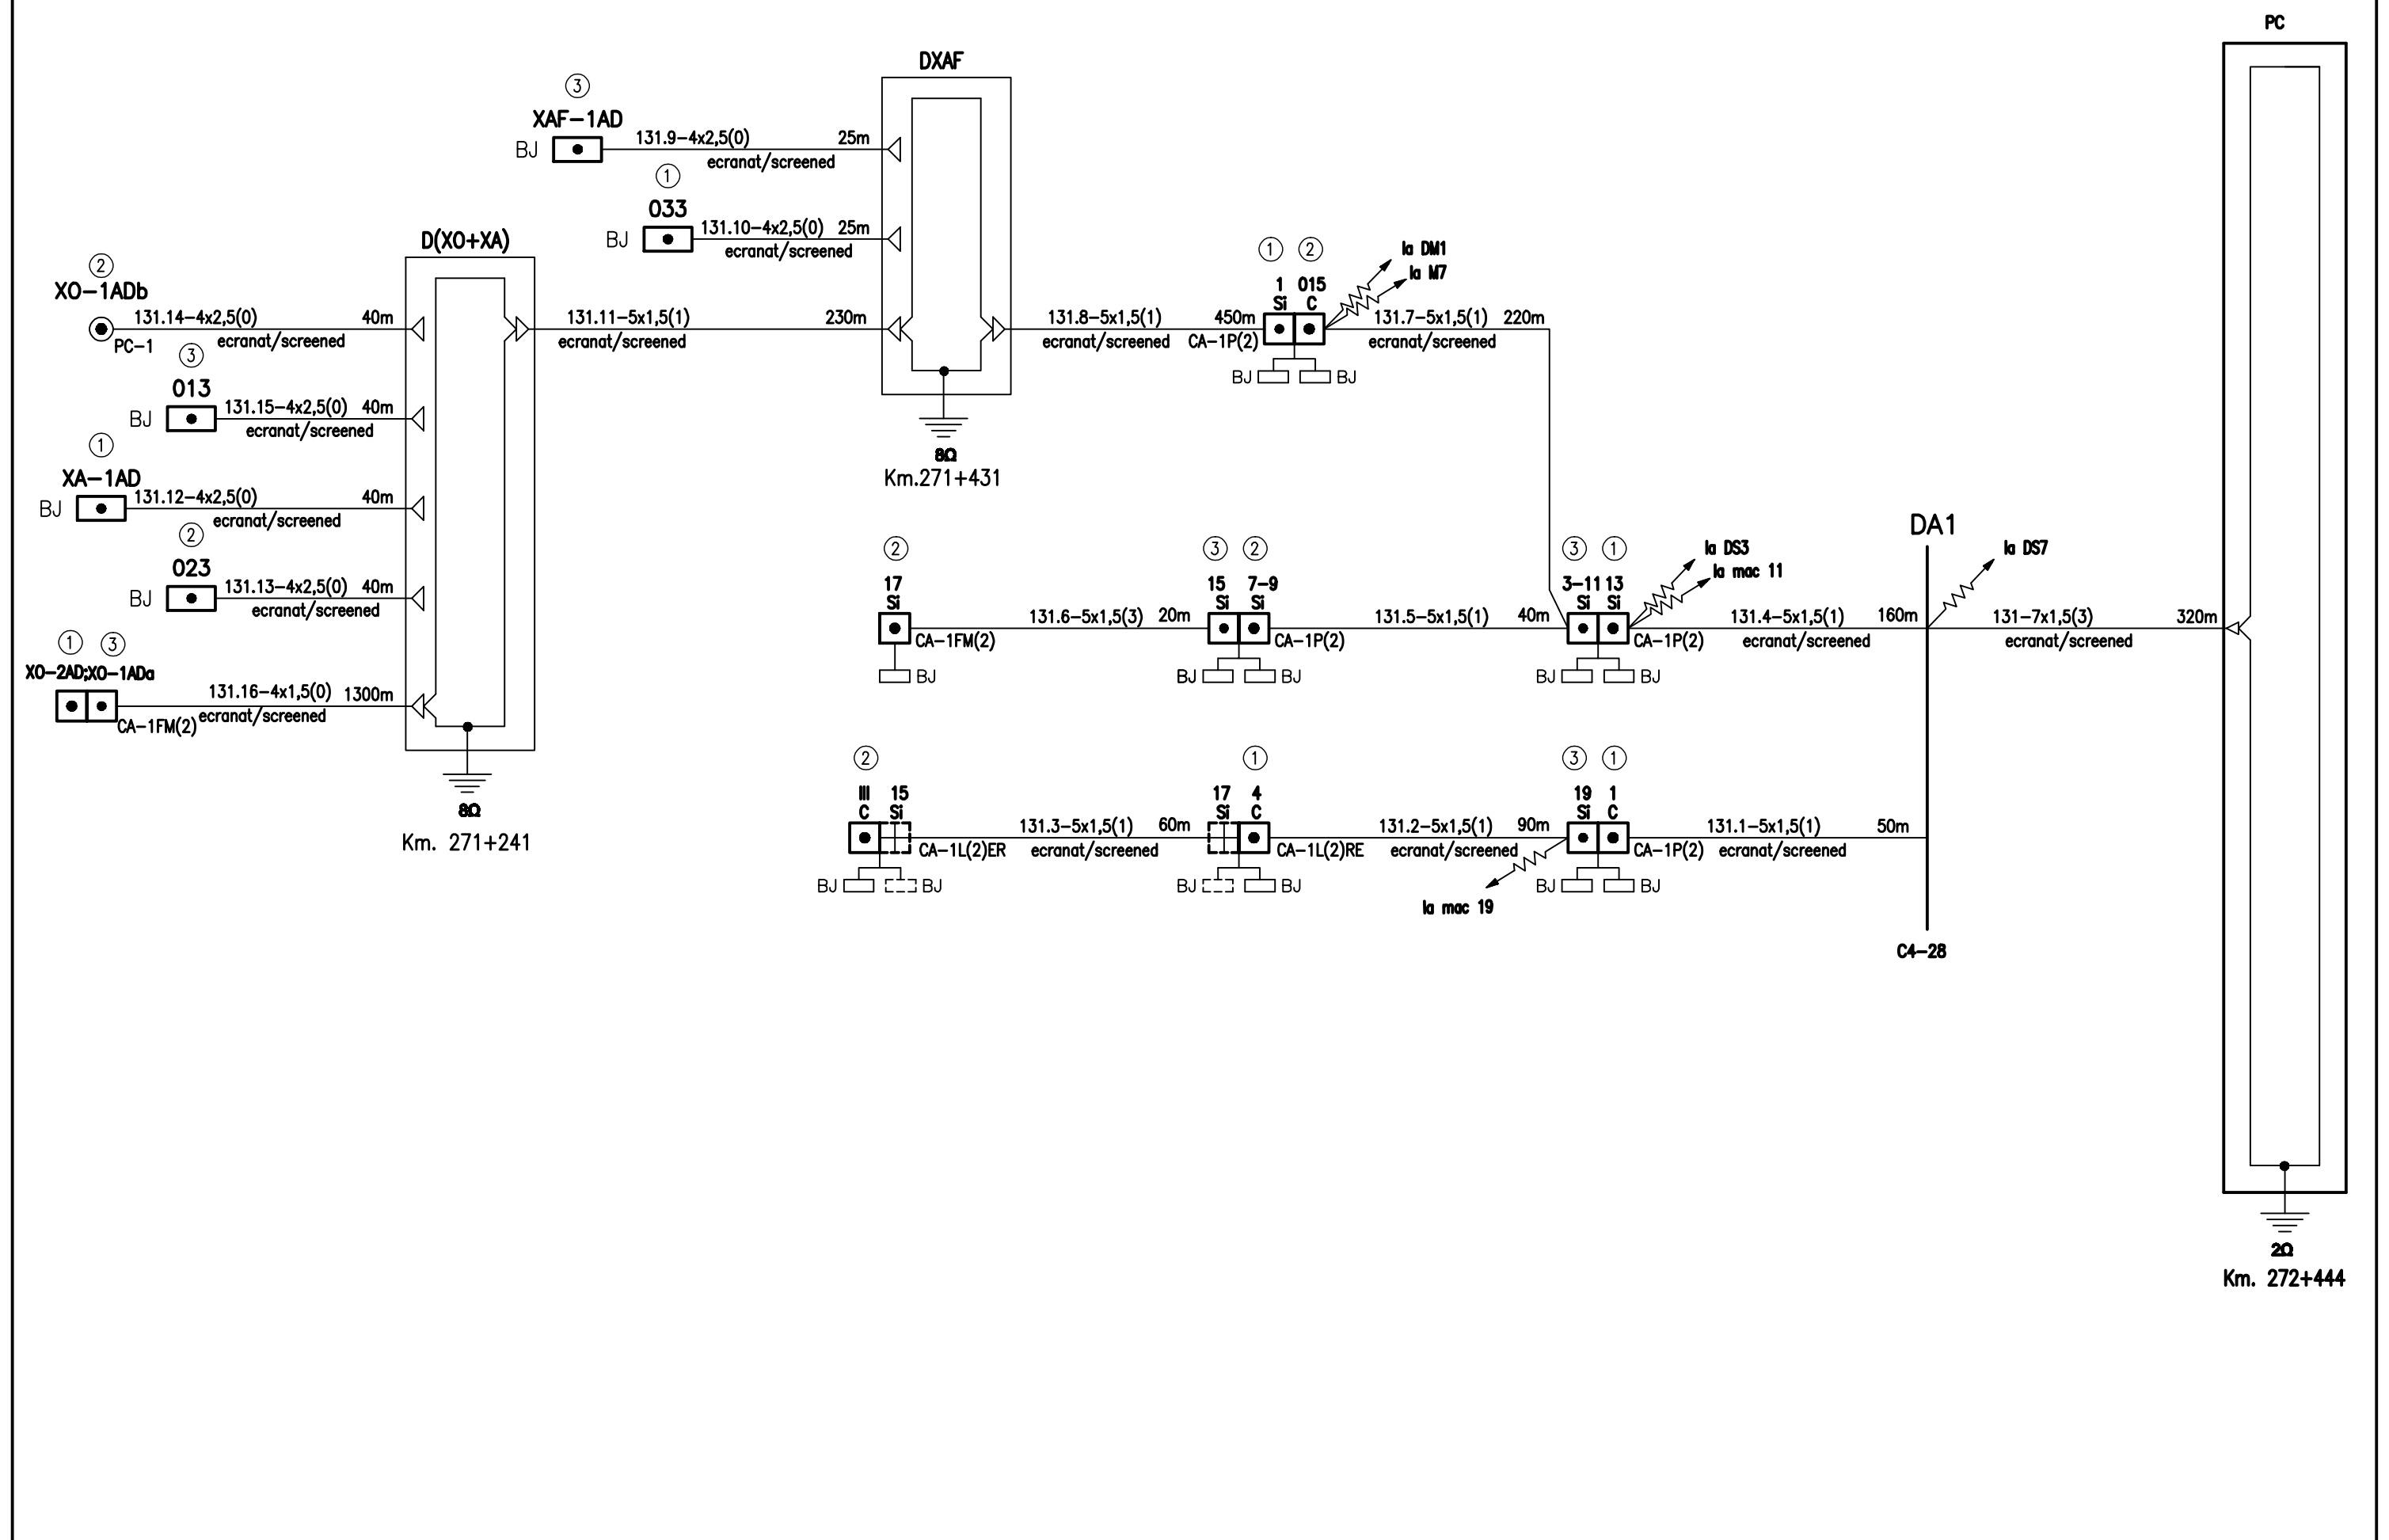

Plan de cablaj al pichetilor de alimentare cap X - C 131
Cable lay-out track circuits (supplying boxes) X end

EA51 01 E 17 UX SE 017 2 008 1 2/3
420x297=0.13mp

Stația: Vânători

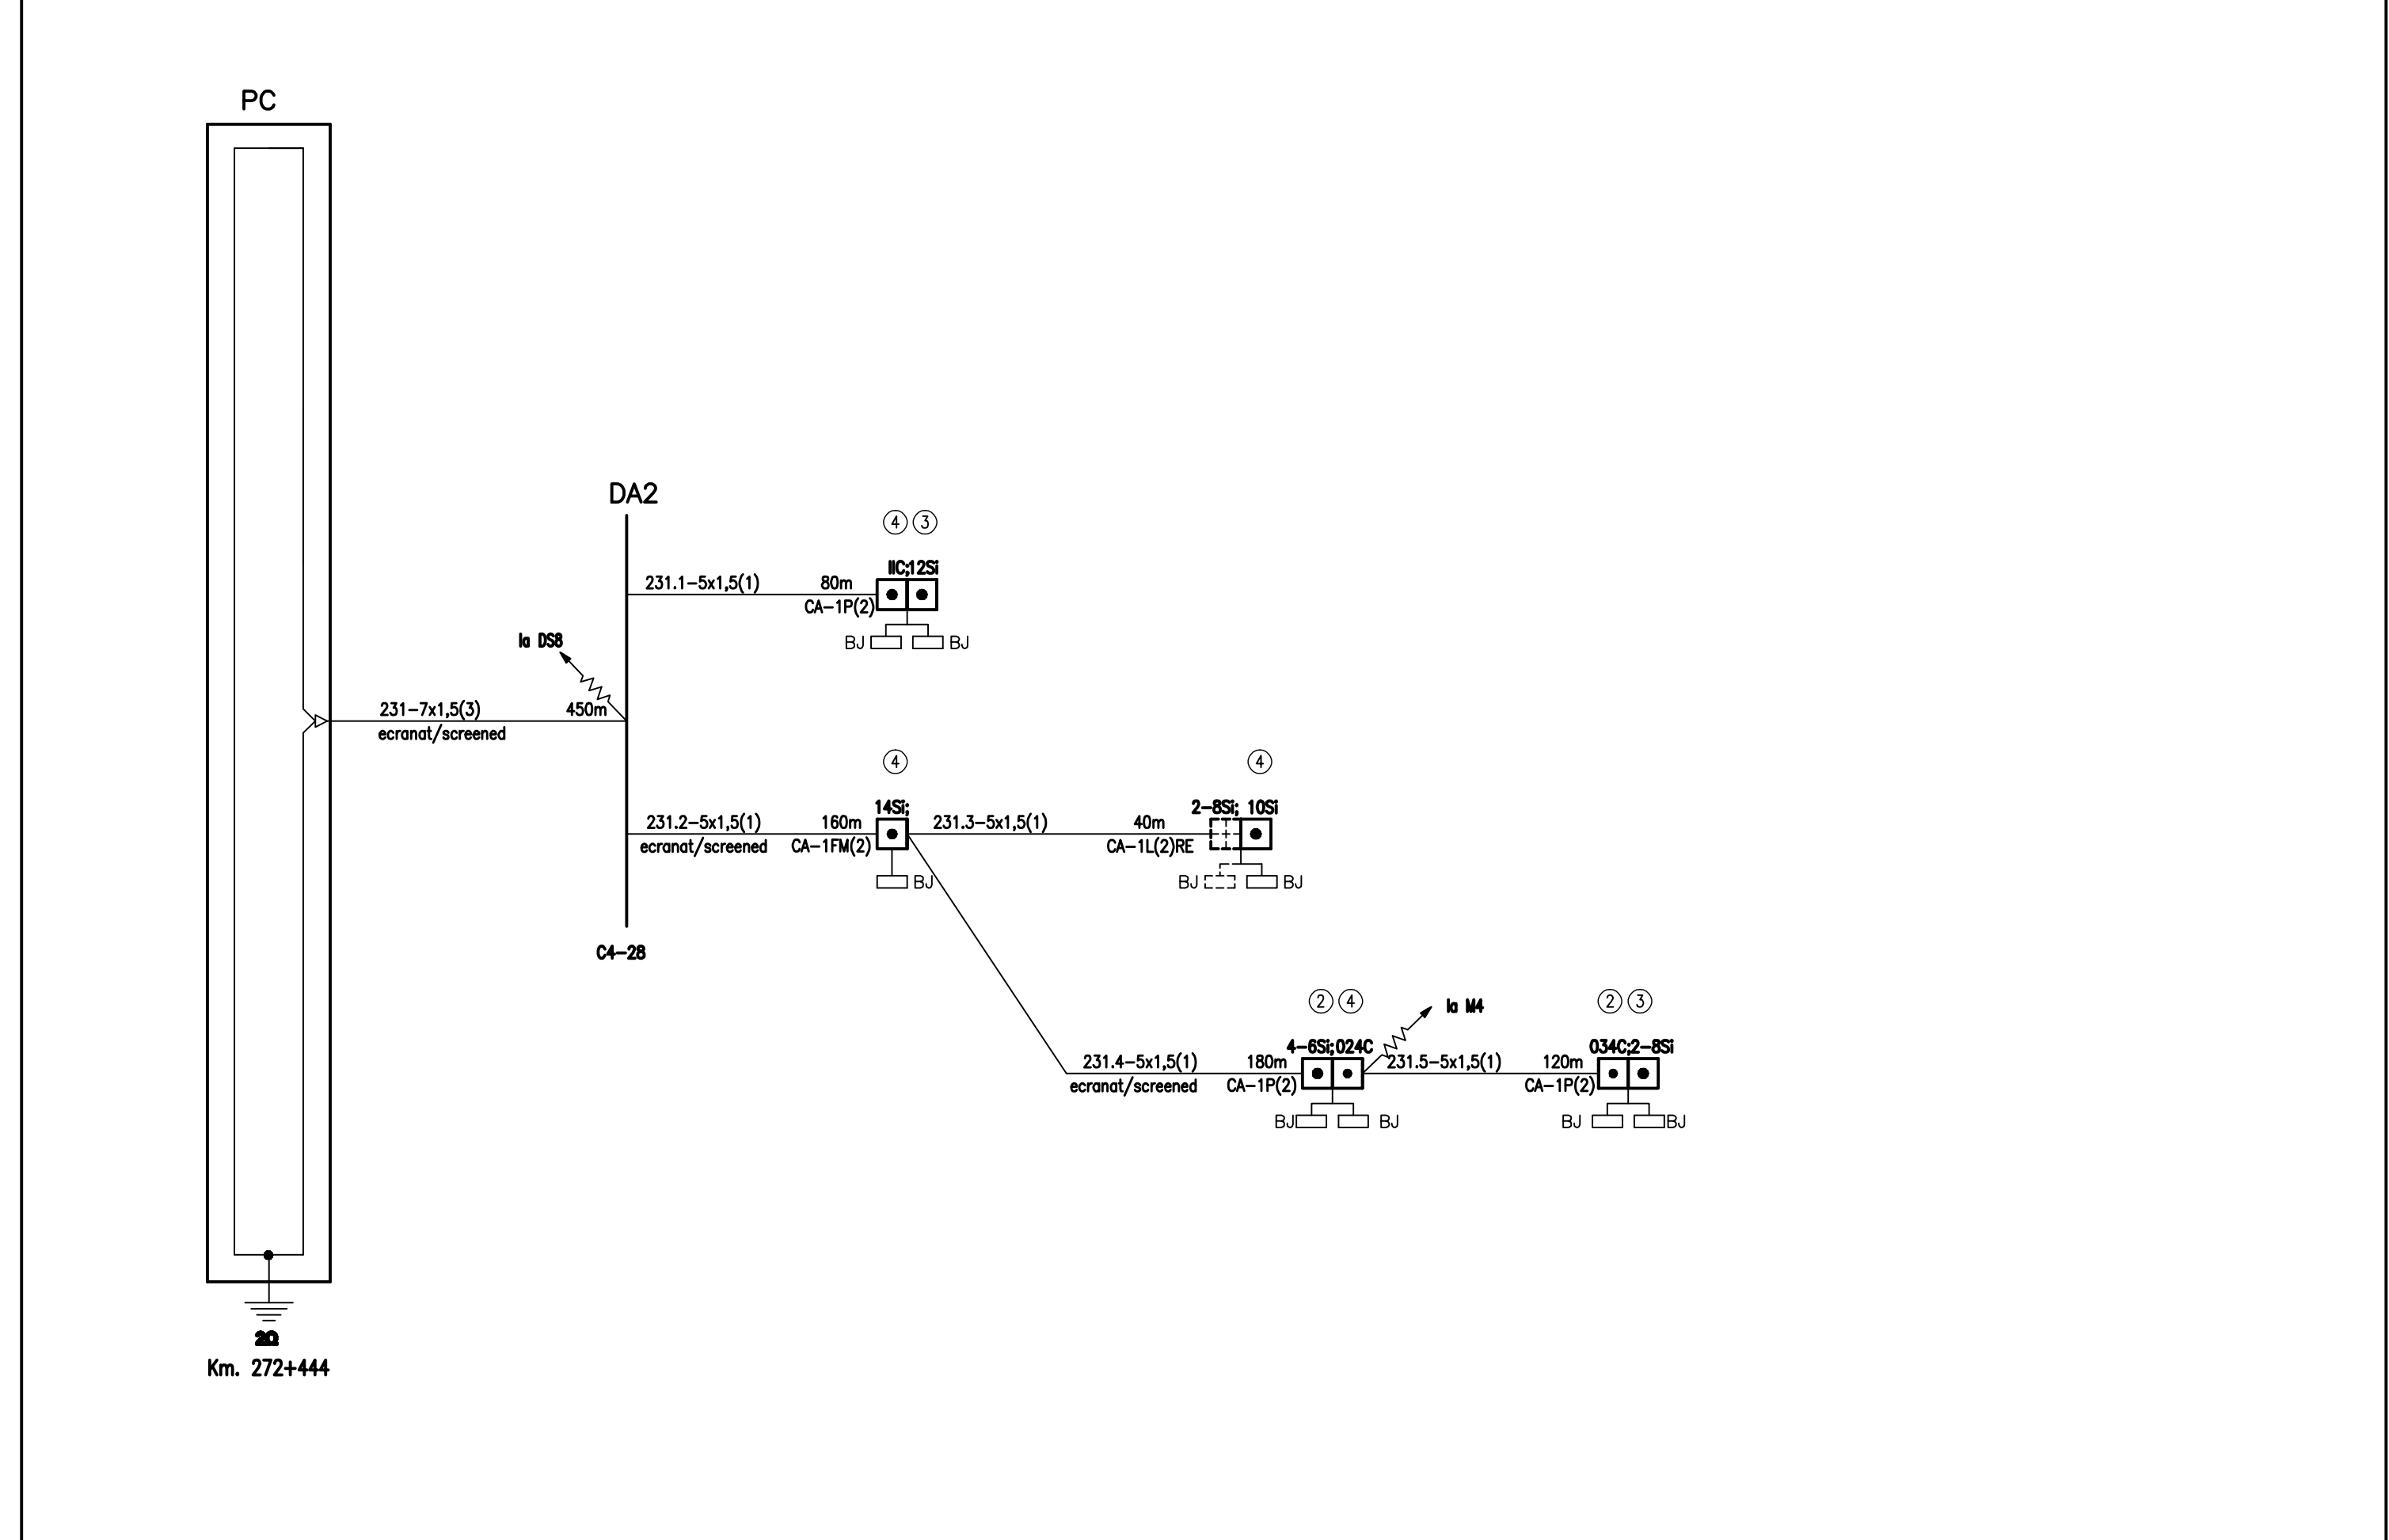

Plan de cablaj al pichetilor de alimentare cap Y - C 231
Cable lay-out track circuits (supplying boxes) Y end

EA51 01 E 17 UX SE 017 2 008 1 3/3
420x297=0.13mp

Stația: Vânători