


D					
C					
B					
A					
Indice Index	Data Date	Modificare Modification/Revision	Proiectant Designer	Aprobat Consultant Approved Consultant	Aprobat CFR Approved CFR
GUVERNUL ROMANIEI ROMANIAN GOVERNMENT					
C.N.C.F. "C.F.R." - S.A.					
CONSULTANT / CONSULTANT					
Aprobat Approved		Data Date		Semnatura Signature	
Aprobat Approved		12.12.2011			
Verificat Checked		12.12.2011			
SUBCONTRACTANT / SUBCONTRACTOR					
Aprobat Approved		Data Date		Semnatura Signature	
Aprobat Approved		12.12.2011			
Verificat Checked		12.12.2011			
Reabilitarea liniei de cale ferata Braşov - Simeria, parte componentă a coridorului IV Pan European, pentru circulația trenurilor cu viteză maximă de 160 km/h, Tronsonul : Braşov - Sighişoara Rehabilitation of the railway line Braşov - Simeria, component Part of the IV Pan-European Corridor, for the trains circulation with maximum speed of 160 km/h, Section : Braşov - Sighişoara					
Denumire desen / Drawing Title : Statiă / Station ALBESTI TARNAVA Schemele de control ale secțiunilor izolate la CE Schemes for track circuit status detection by interlocking system					
Codificare / Codification System		Scara / Scale		Nr. / No	
EA51 01 E 19 BX SE 01 9 2 018 0		Fără / No scale		01 / 02	

945x297=0.3mp

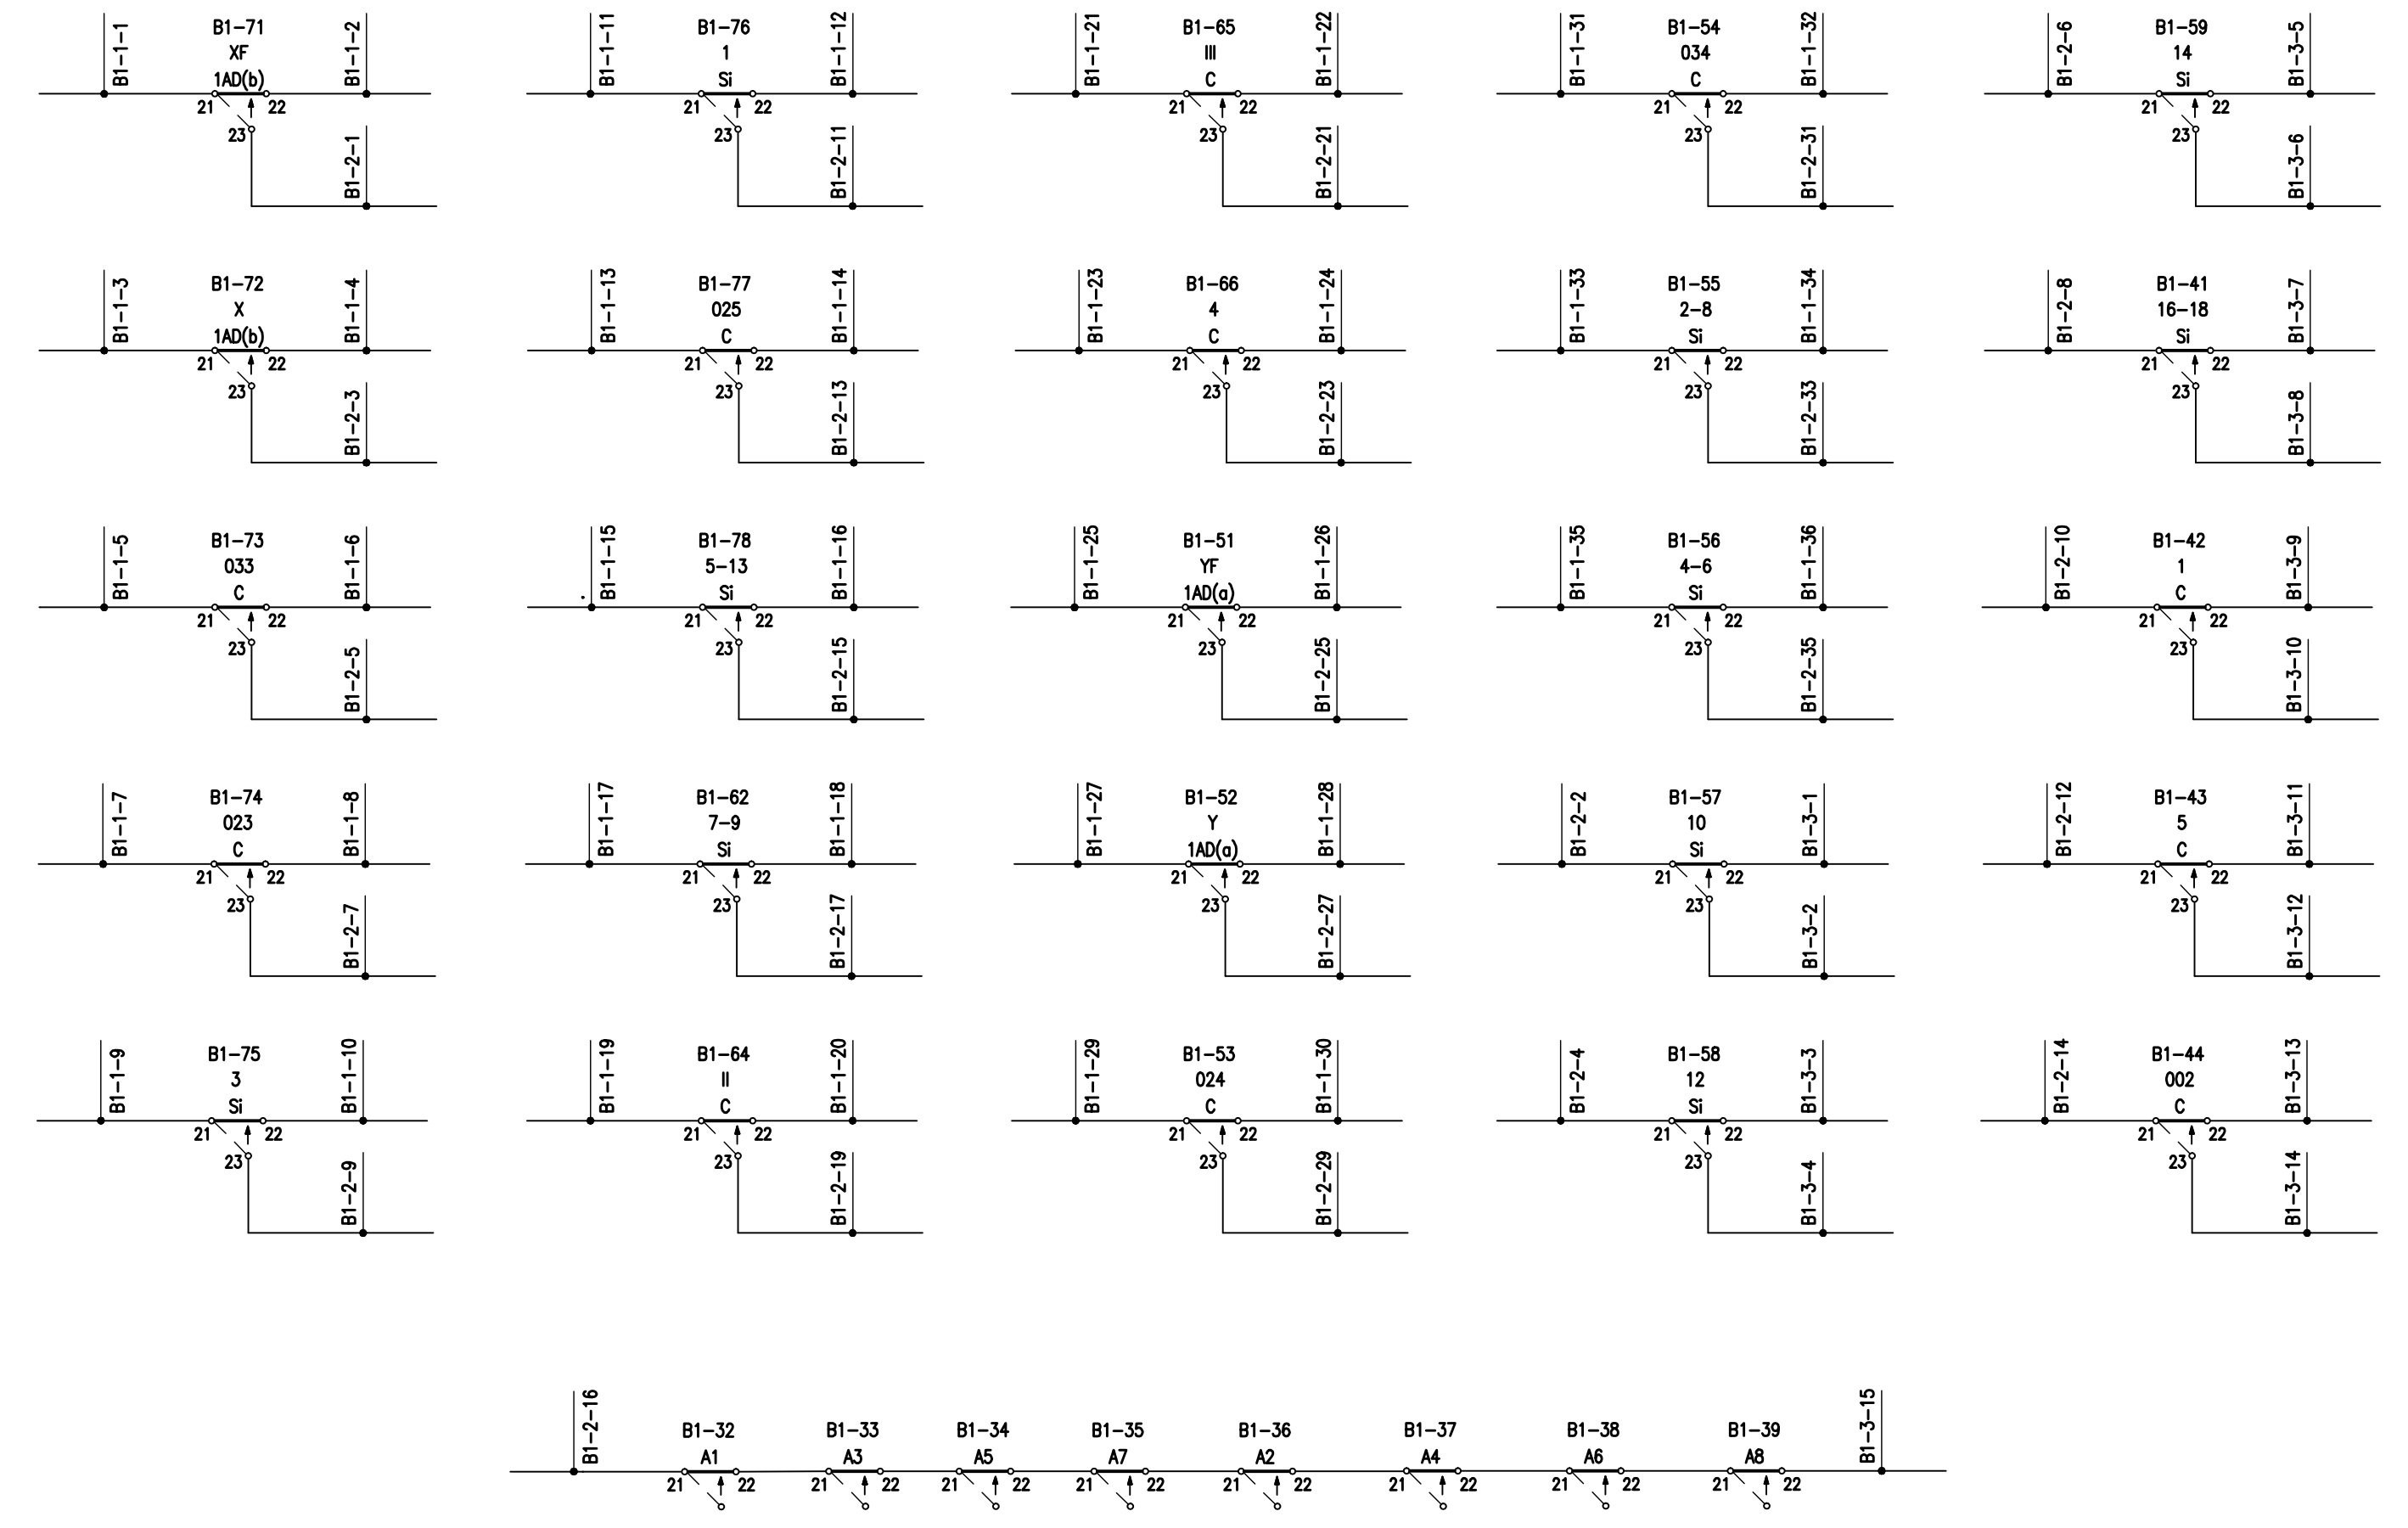

Statiă: Albesti