


LEGENDA
SYMBOLS

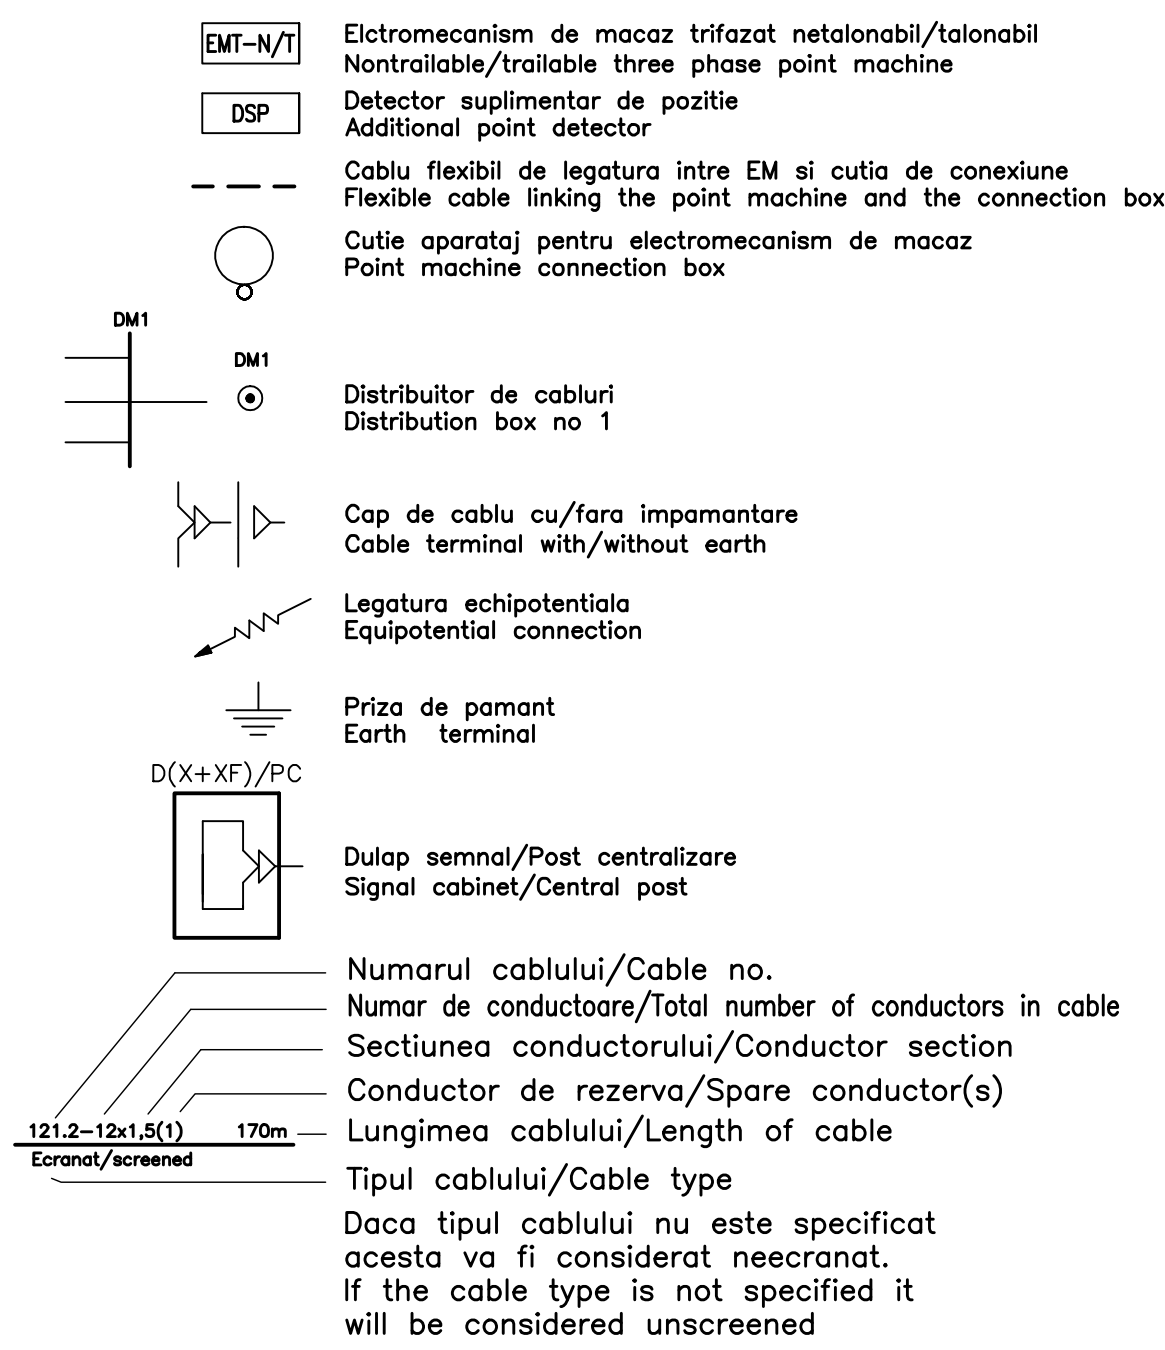

D					
C					
B					
A					

Indice	Data	Modificari	Proiectant	Aprubat	Aprubat CFR
Index	Date	Modification/Revision	Designer	Approved Consultant	Approved CFR

GUVERNUL ROMANIEI
 ROMANIAN GOVERNMENT
 PROIECT FINANȚAT DE UNIUNEA EUROPEANĂ
 EUROPEAN UNION FINANCED PROJECT

C.N.C.F. "C.F.R." - S.A.
CLIENT / CLIENT

CONSULTANT / CONSULTANT		Data	Semnatura
Aprubat	Coordonator Proiect	12.12.2011	<i>R. Luzzza</i>
Aprubat	Coordonator Sectiune 1	12.12.2011	<i>C. Gambelli</i>
Verificat	Expert Cheie	12.12.2011	<i>P. Amodio</i>


SUBCONTRACTANT / SUBCONTRACTOR		Data	Semnatura
Aprubat	Responsabil Subcontractant	12.12.2011	<i>A. Stancu</i>
Intocmit	Proiectant	12.12.2011	<i>ing. Juganaru Adriana</i>

Reabilitarea liniei de cale ferata Brasov - Simeria, parte componenta a coridorului IV Pan European, pentru circulatia trenurilor cu viteza maxima de 160 km/h, Tronsoanel: Brasov - Sighisoara
Rehabilitation of the railway line Brasov - Simeria, component Part of the IV Pan-European Corridor, for the trains circulation with maximum speed of 160 km/h, Section: Brasov - Sighisoara

Denumire desen / Drawing Title:
Statie / Station ALBESTI TARNAVA
Plan cablaj retele cabluri de macaz
Cable lay-out for point machine

Codificare / Codification System	Scara / Scale	LOT / LOT	Nr. / No
E A 5 1 0 1 C 1 9 U X S E 0 1 9 2 0 0 4 1	Fără / No scale		01 / 03


1470x297=0.44mp

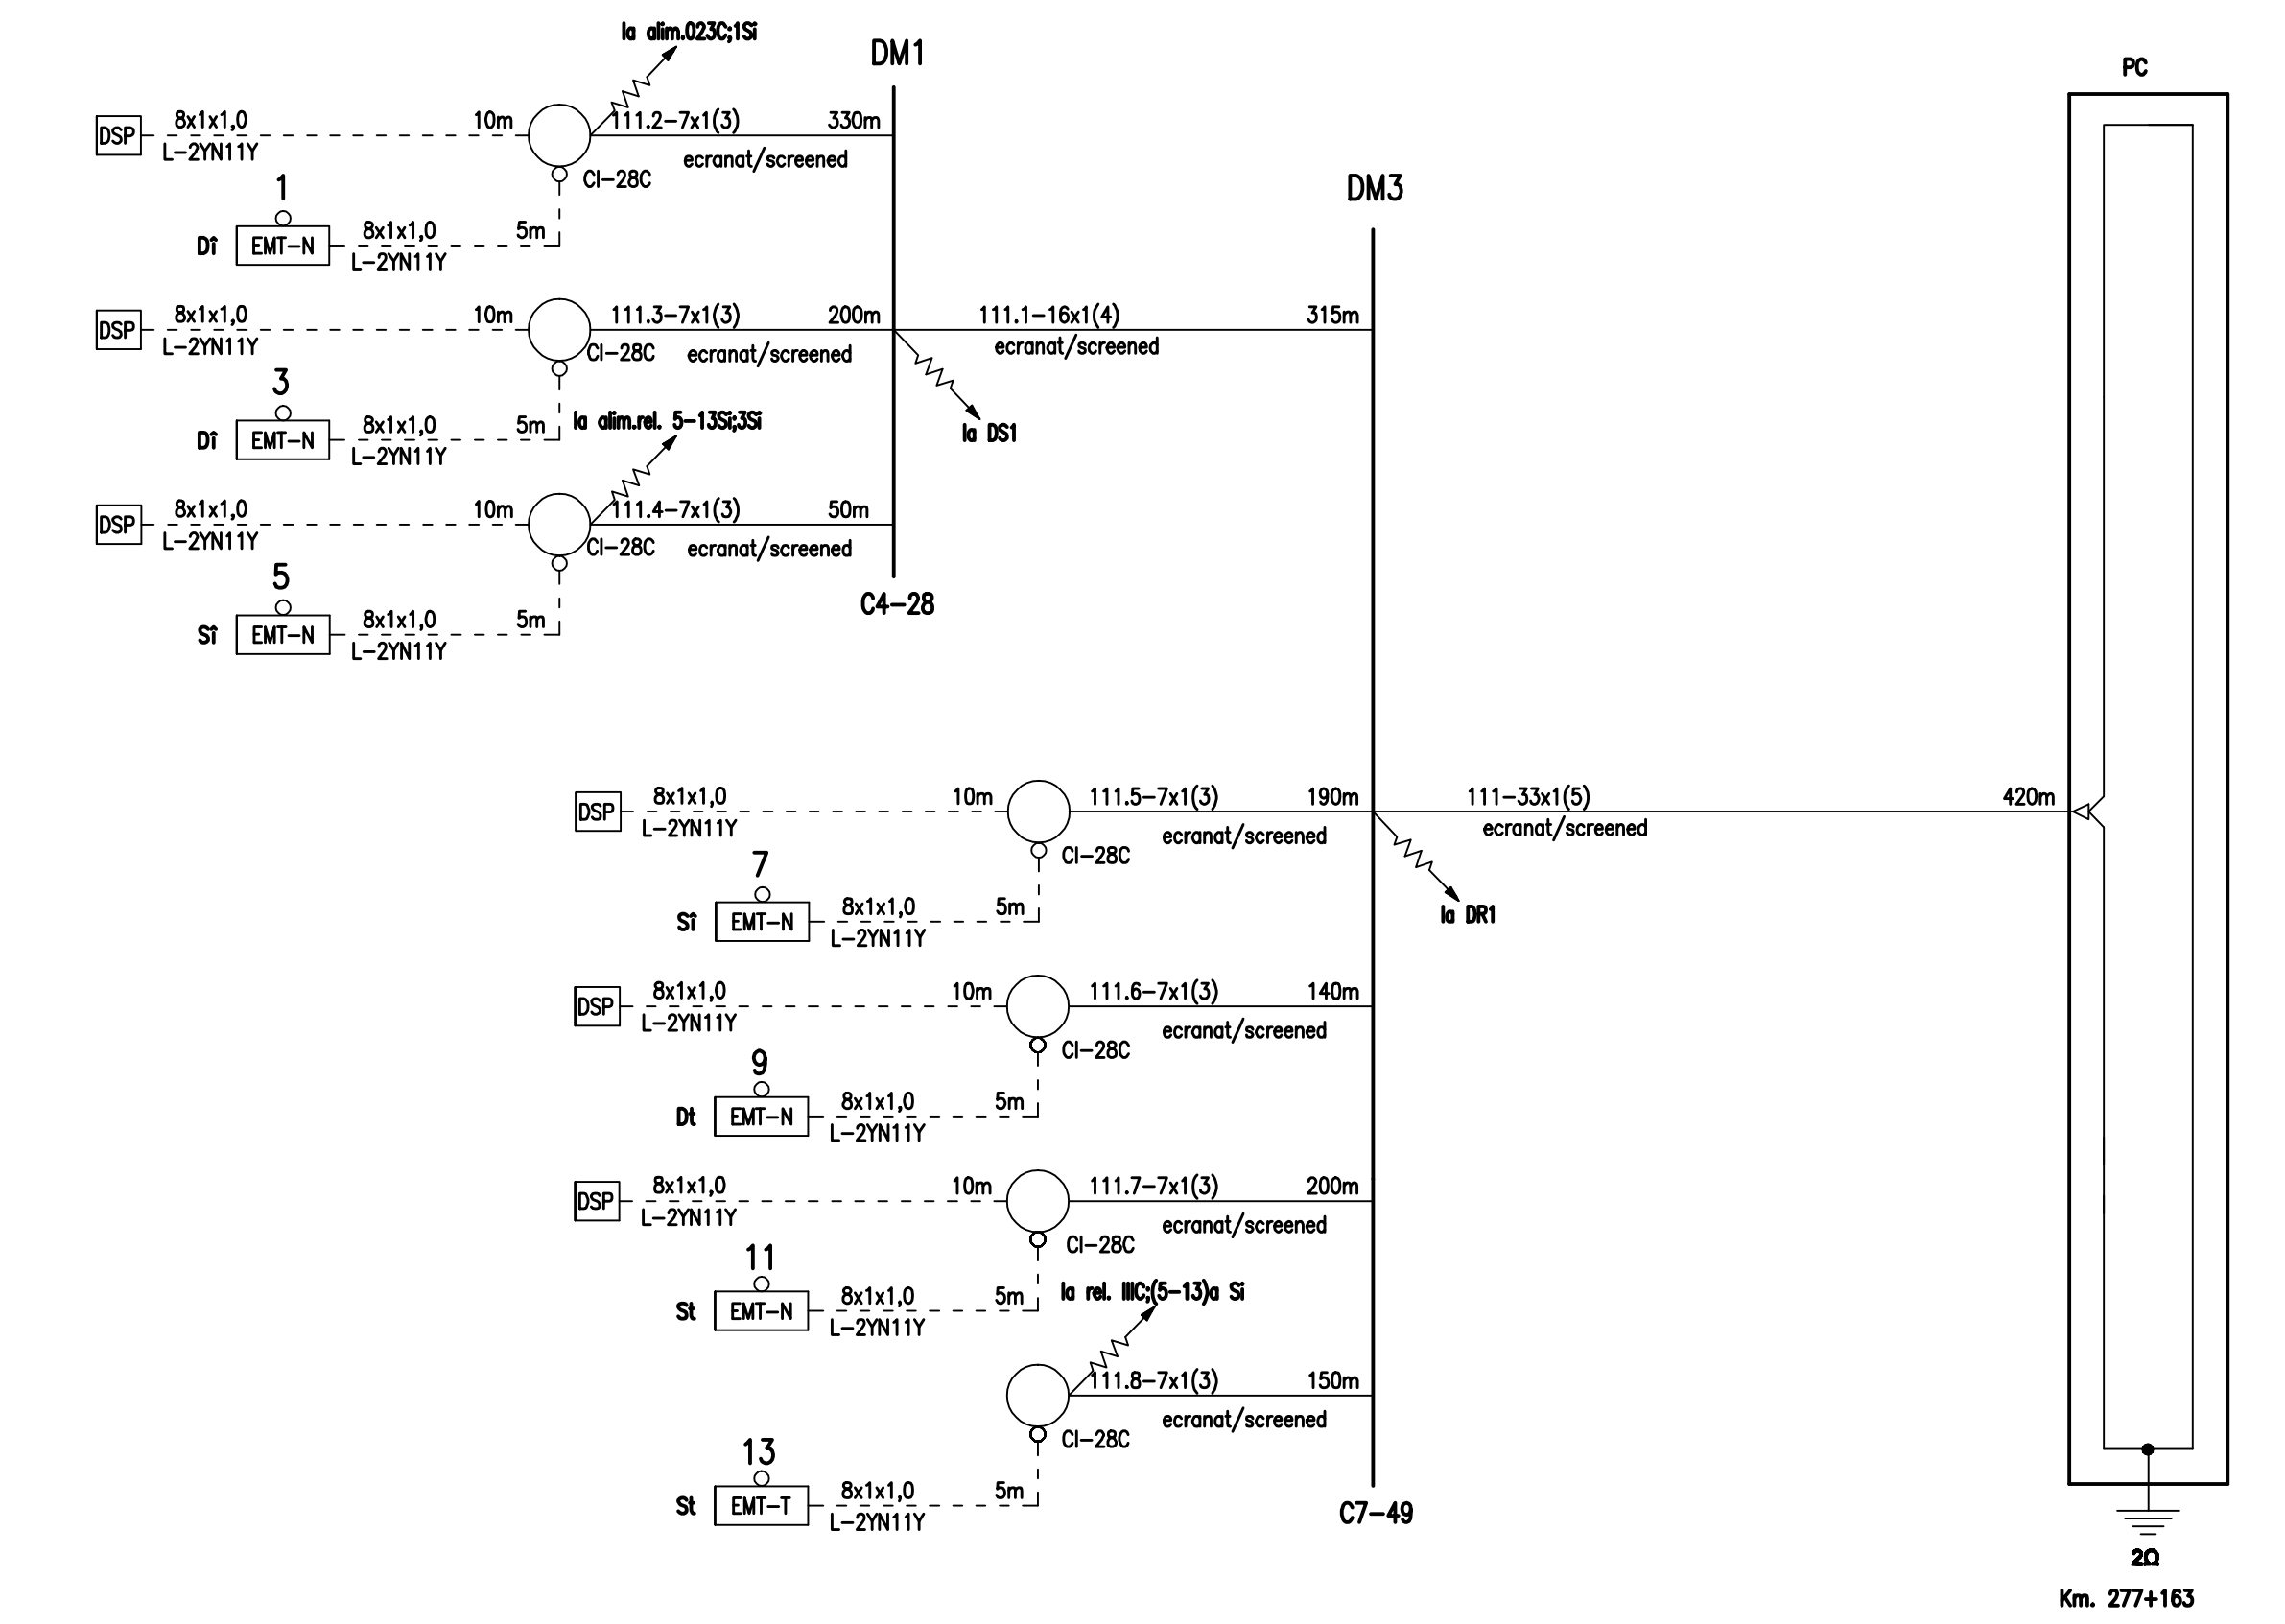

Plan de cablaj al pichetilor de macaz cap X - C 111
Cable lay-out for point machine X end

EA51 01 C 19 UX SE 019 2 004 1 02/03
420x297=0.13mp

Statie: Albesti

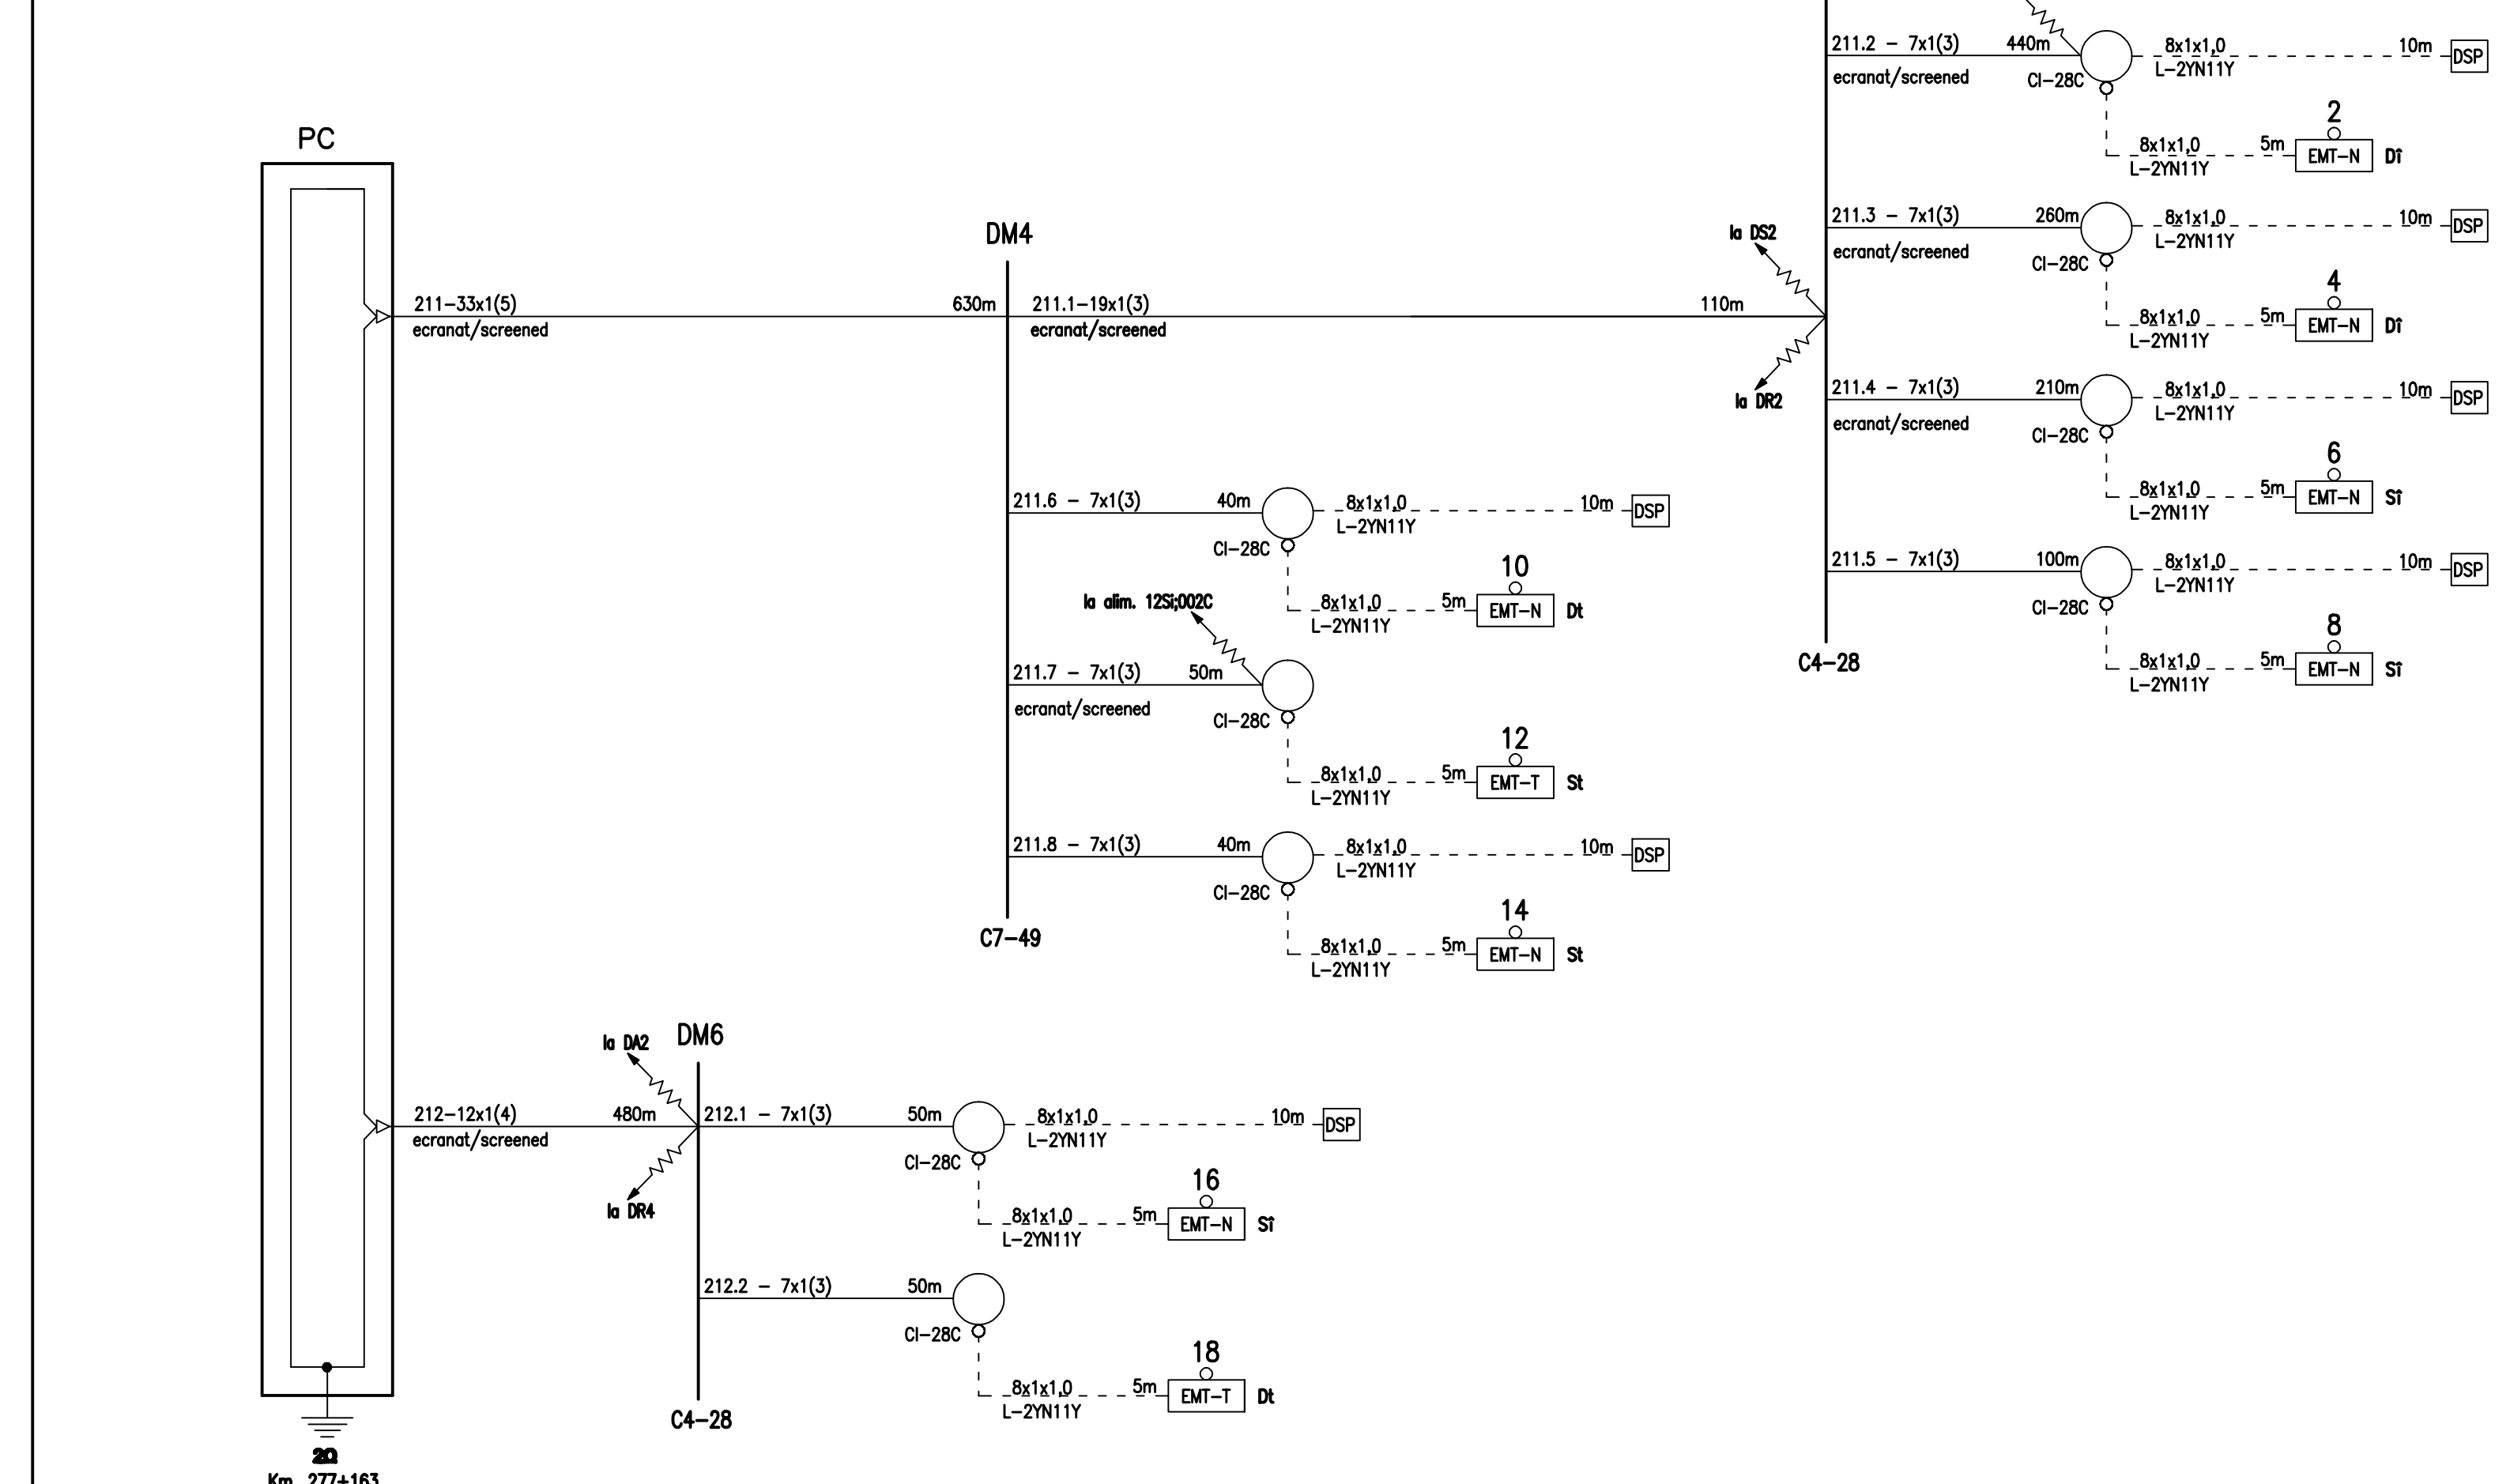

Plan de cablaj al pichetilor de macaz cap Y - C 211, 212
Cable lay-out for point machine Y end

EA51 01 C 19 UX SE 019 2 004 1 03/03
420x297=0.13mp

Statie: Albesti