


VEDERE SI SECTIONE
LOOKS AND SECTION

SECTIONE A-A
SECTION A-A

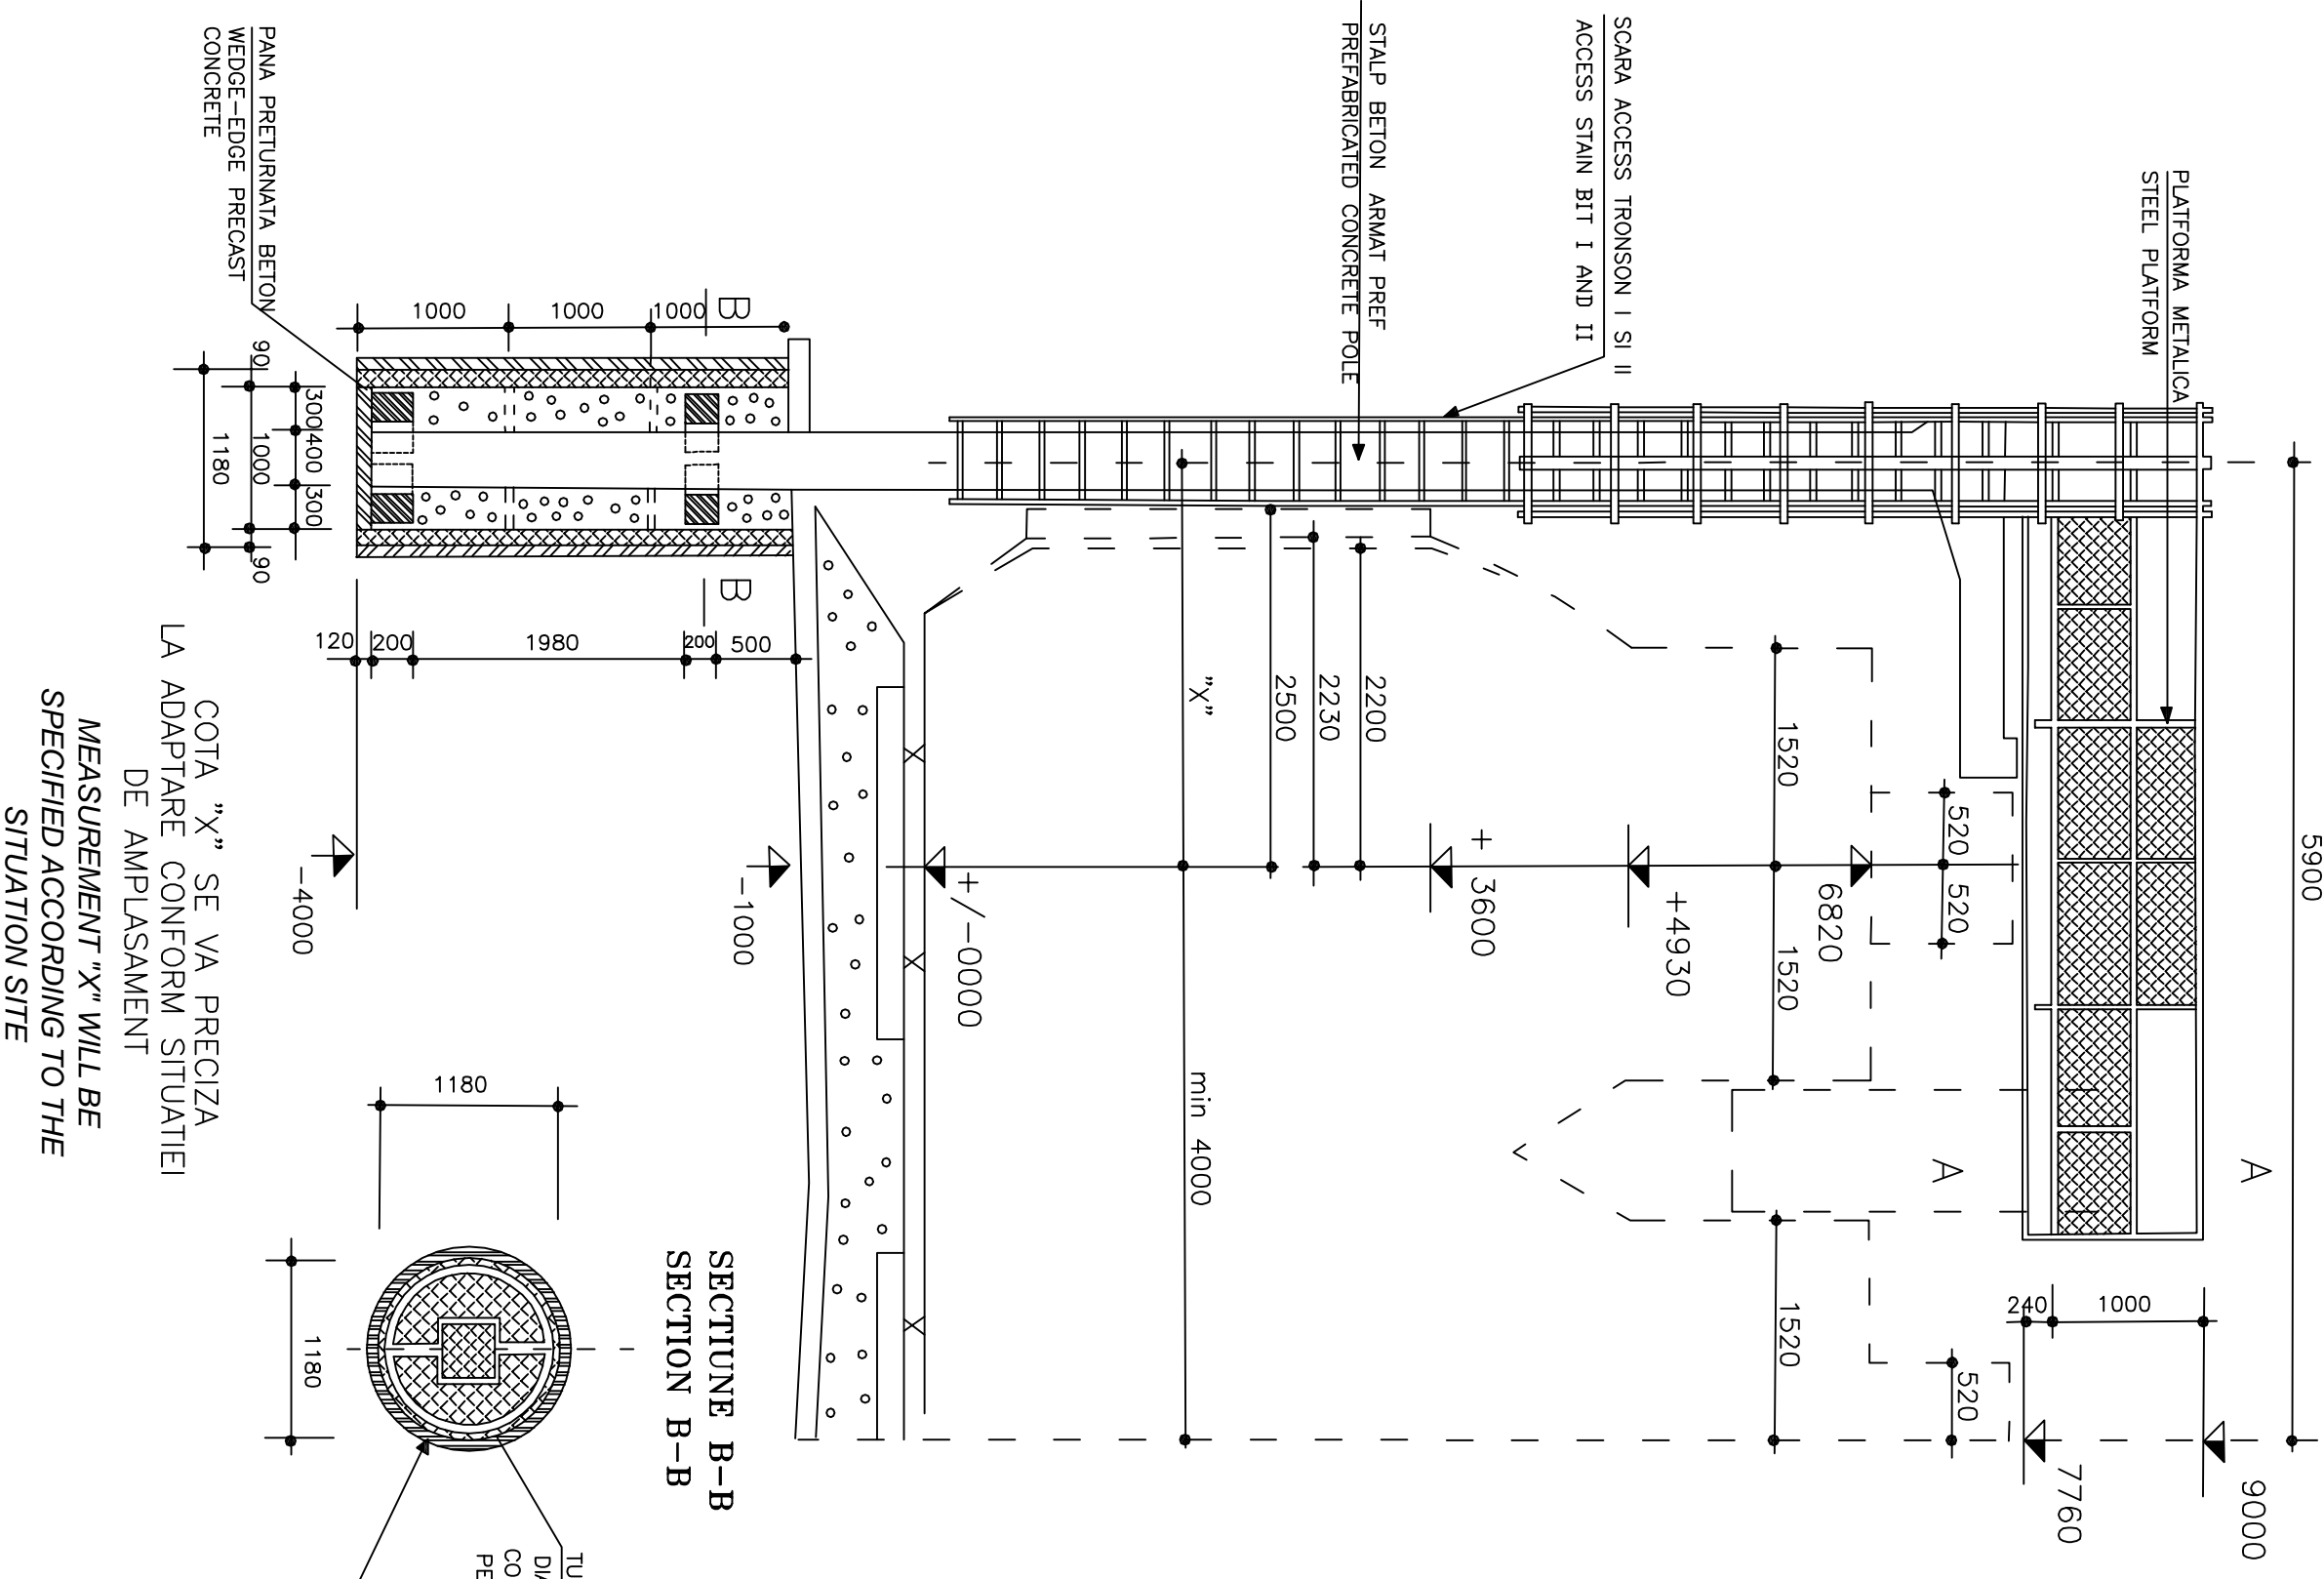

- Obiectul cuprinde: Object contain:
- stalp - pole
 - platforma - platform
 - scara - stair
 - fundatie - foundation

CARACTERISTICI CONSTRUCTIVE

- Stalp de beton armat prefabricat
- fundatie din tuburi de beton prefabricate cu materiale de umplutura
- scara si platforma metalica
- adancimeo de fundare = - 4.00 de la NSS = +/- -0.00

CHARACTERISTICS

- prefabricated concrete pole
- foundation includes concrete circular tubes with padding material
- stair and steel platform
- the depth foundation = - 4.00 from NSS = +/- -0.00

SECTIONE B-B
SECTION B-B

TUBURI CIRCULARE DE BETON CU
DIAMETRU INTERIOR 1000 mm
CONFORM STAS 816-71 COBORITE
PE MASURA AVANSARII SAPATURII

CONCRETE CIRCULAR TUBES IN
INSIDE DIAMETER 1000 mm
IN ACCORDANCE WITH STAS 816-71

IMPAANARE CU MORTAR
DE CIMENT INIECTAT
M100-T

MORTAR INCLUSION M100-T

COTA "X" SE VA PRECIZEA
LA ADAPTARE CONFORM SITUATIEI
DE AMPLASAMENT

MEASUREMENT "X" WILL BE
SPECIFIED ACCORDING TO THE
SITUATION SITE

| | | | | | |
|--------|------|-----------------------|------------|---------------------|--------------|
| D | | | | | |
| C | | | | | |
| B | | | | | |
| A | | | | | |
| Indice | Data | Modificarea | Proiectant | Approbat Consultant | Approbat CFR |
| Index | Date | Modification/revision | Designer | Approved Consultant | Approved CFR |

ROMANIAN GOVERNMENT PROJECT FINANȚAT DE UNIUNEA EUROPEANĂ A EUROPEAN UNION FINANCED PROJECT



C.N.C.F. "C.F.R." - S.A.



CLIENT / CLIENT



CONSULTANT / CONSULTANT

| | | | | |
|-----------|------------------------|---------------------|----------|-----------|
| Approbat | Set proiect | R. Liuzza | Data | Semnatura |
| Approved | Project manager | | 12. 2011 | |
| Approbat | Coordonator Sectiune 1 | C. Gambelli | 12. 2011 | |
| Approved | Section 1 Coordinator | | | |
| Verificat | Verificator | Giuseppe Fioravanti | 12. 2011 | |
| Checked | Verifier | | | |

SUBCONTRACTANT / SUBCONTRACTOR

| | | | | |
|------------|----------------------------|------------------------|----------|--|
| Approbat | Responsabil Subcontractant | A. Stanciu - Dinulescu | 12. 2011 | |
| Approved | Subcontractant Responsible | | | |
| Inocent | Proiectant | Andreea Staicu | 12. 2011 | |
| Elaborated | Designer | | | |

Reabilitarea liniei de cale ferata Brasov - Simeria, parte componentă a coridorului IV Pan European, pentru circulația trenurilor cu viteză maximă de 160 km/h, Tronsonul : Brasov - Sighisoara

Rehabilitation of the railway line Brasov - Simeria, component Part of the IV Pan-European Corridor, for the trains circulation with maximum speed of 160 km/h, Section : Brasov - Sighisoara

Denuntire desen / Drawing Title :

CONSOLE PENTRU SEMNALE CED - VEDERE SI SECTIUNI
BRACKETS FOR IS SIGNALS - VIEW AND SECTIONS

| | | | |
|----------------------------------|---------------|-----------|----------|
| Codificare / Codification System | Scara / Scale | LOT / LOT | Nr. / No |
| E A 5 1 | 1 : 50 | | 01 / 01 |
| 0 1 | | | |
| E | | | |
| 0 0 | | | |
| P B | | | |
| S E | | | |
| 0 0 | | | |
| 0 | | | |
| 2 | | | |
| 0 0 1 | | | |
| 0 | | | |