


STAJIA	TRAFIC CALATORI
CAJA	(CAJ) / (M)
	49
	28


## CAJA - situația existentă

V<sub>max</sub> = 100 km/h

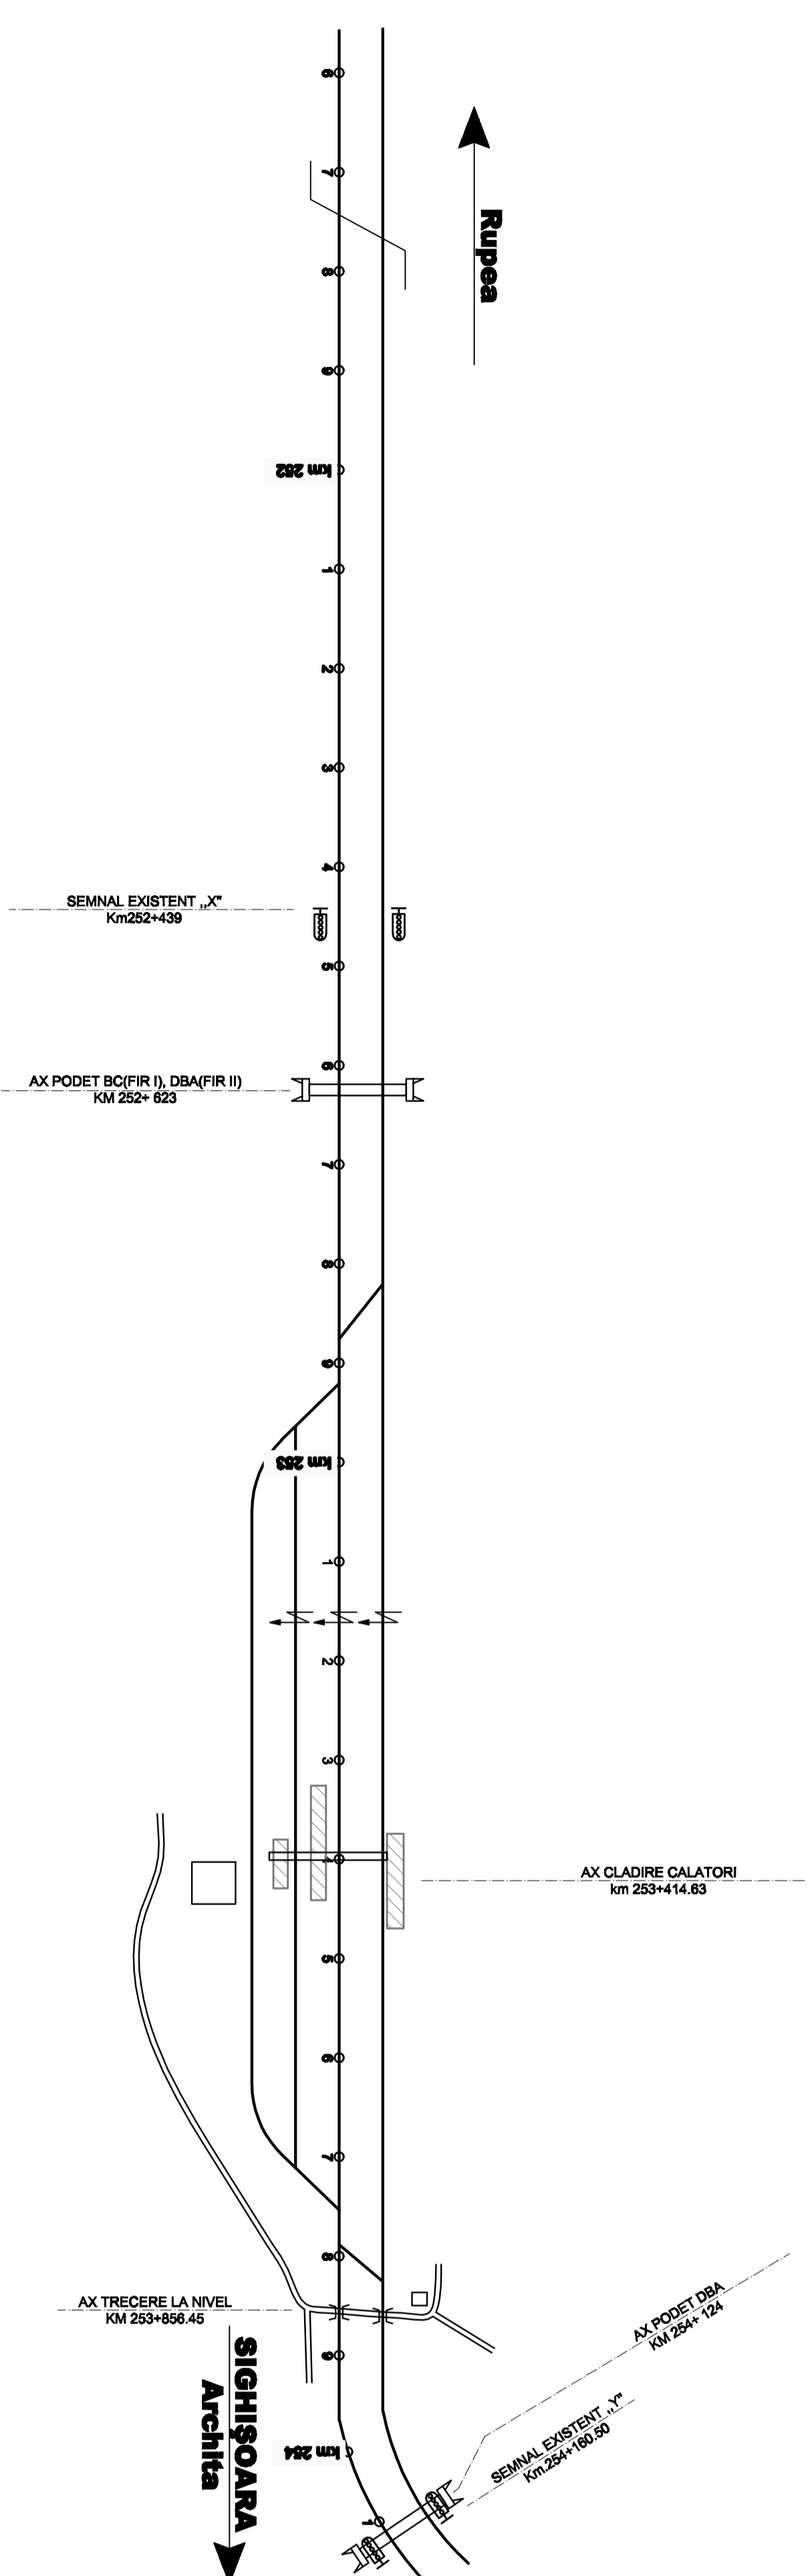


## CAJA - situația proiectată

V<sub>pr</sub> = 160km/h

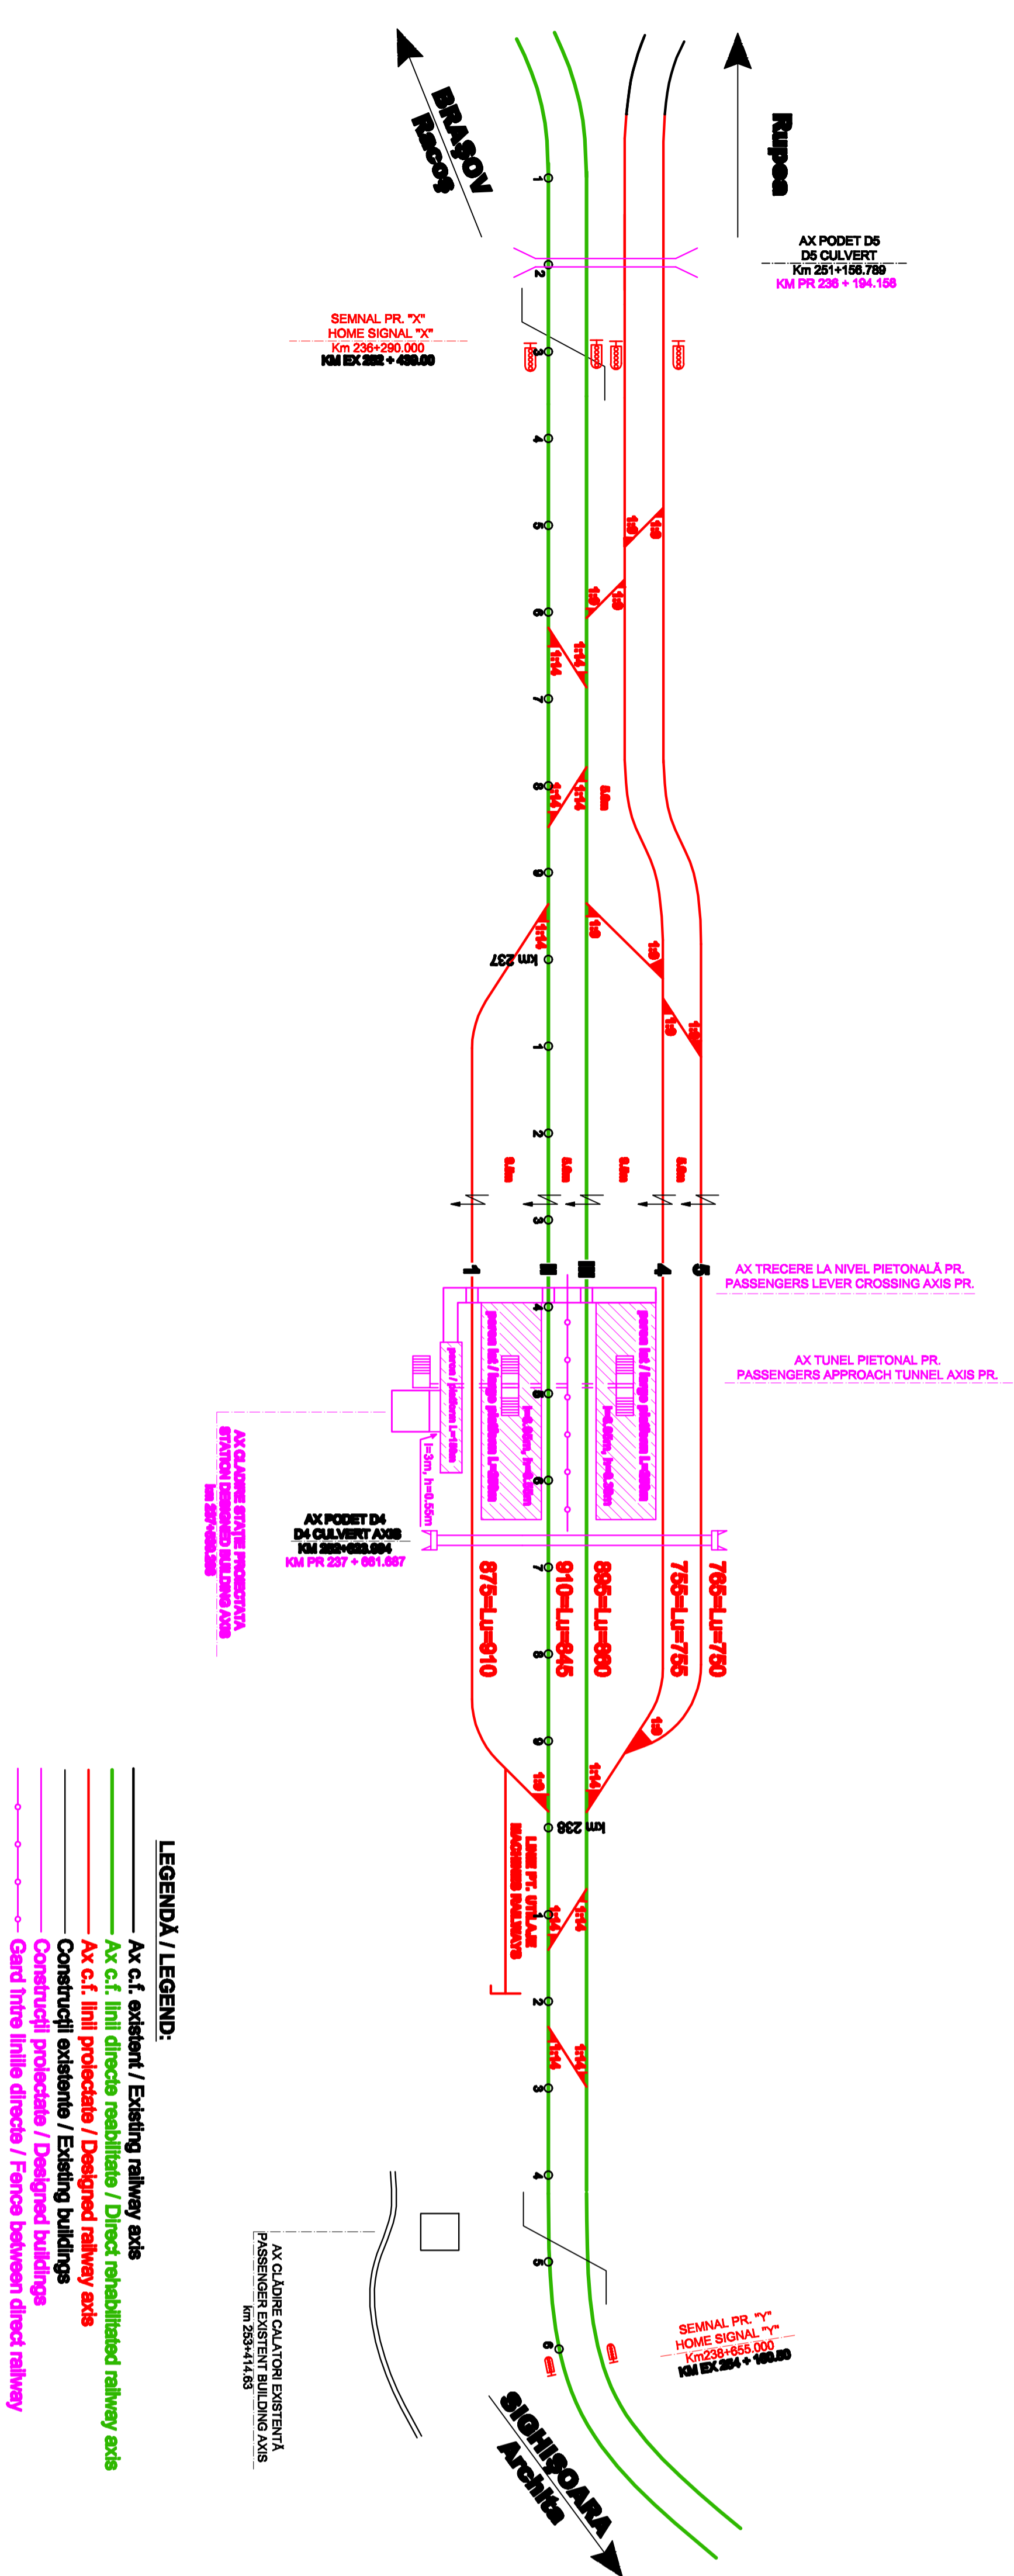

D				
C				
B				
A				
Index	Data	Modificare	Proiectant	Proiectant
	Date	Modification/Revision	Designer	Approved Consultant
			Approved Consultant	Approved CFR

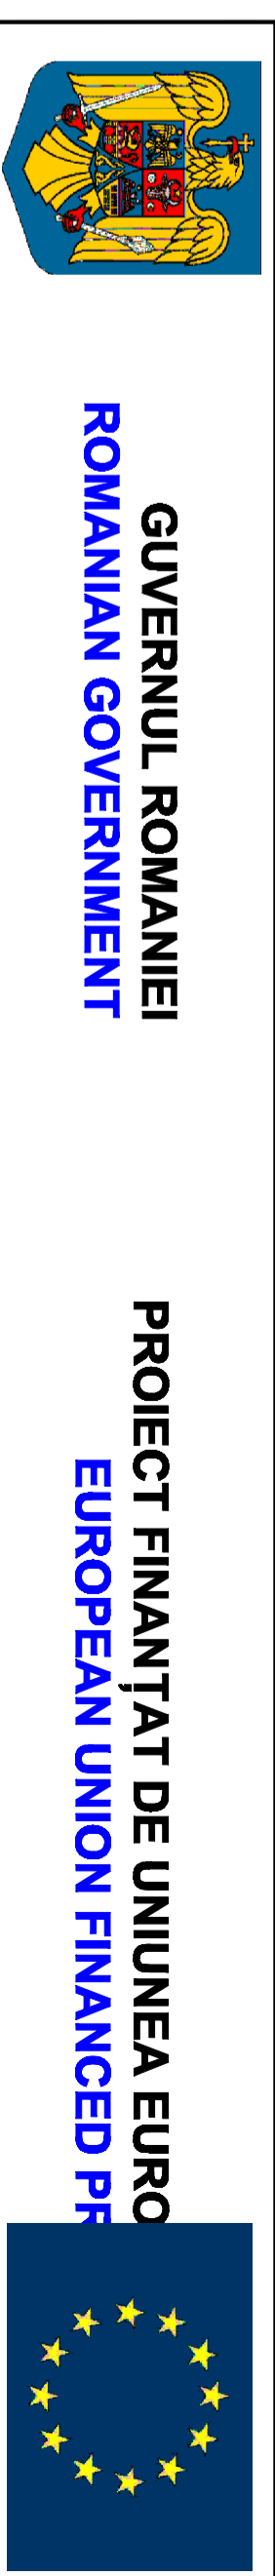

CLIENT / CLIENT

**CFR**

**C.N.C.F. "C.F.R." - S.A.**

CONSULTANT / CONSULTANT

**ITALFERR** GRUPPO FERROVIE DELLO STATO Joint Venture leader

**Scot Wilson**

**OBERMEYER** PLANEN + BERATEN GmbH

**TECNIC** Consulting Engineers

Approbat	Set proiect	R. Liuzza	Data	Semnătură
Approved	Project manager		12.2011	Signature
Approbat	Coordonator Secțiune 1	C. Gambelli	12.2011	Signature
Approved	Section 1 Coordinator			
Verificat	Expert Cheie	S. Menichini	12.2011	Signature
Checked	Key Expert			

Approbat	Responsabil Subcontractant	A. Stancu - Dinulescu	12.2011	Signature
Approved	Subcontractant Responsible			
Elaborat	Proiectant	V. Ispas	12.2011	Signature
Elaborated	Designer			

Reabilitarea liniei de cale ferata Braşov - Simeria, parte componentă a coridorului IV Pan European, pentru circulația trenurilor cu viteză maximă de 160 km/h, Tronsonul : Braşov - Sighişoara

Rehabilitation of the railway line Braşov - Simeria, component Part of the IV Pan-European Corridor, for the trains circulation with maximum speed of 160 km/h, Section : Braşov - Sighişoara

Project/Project  
2004/RO/16/PA/003

Faza / Phase:  
P.Th. / T.D.

Denumire desen / Drawing Title :

Schita Stației / Station Sketch

Caja

Codificare / Codification System	Scara / Scale	LOT / LOT	Nr. / No
E A 5 1 0 1 C 1 3 U Z T F 0 0 7 0 0 0 1 2			01 / 01