


This drawing is forbidden to be copied, lent or used in other purposes than those previously approved by AREX Lider Company as its owner. Se interzice copierea, difuzarea, imprimarea sau utilizarea in alte scopuri, fara permisiunea AREX Lider Company ca proprietar al desenului.

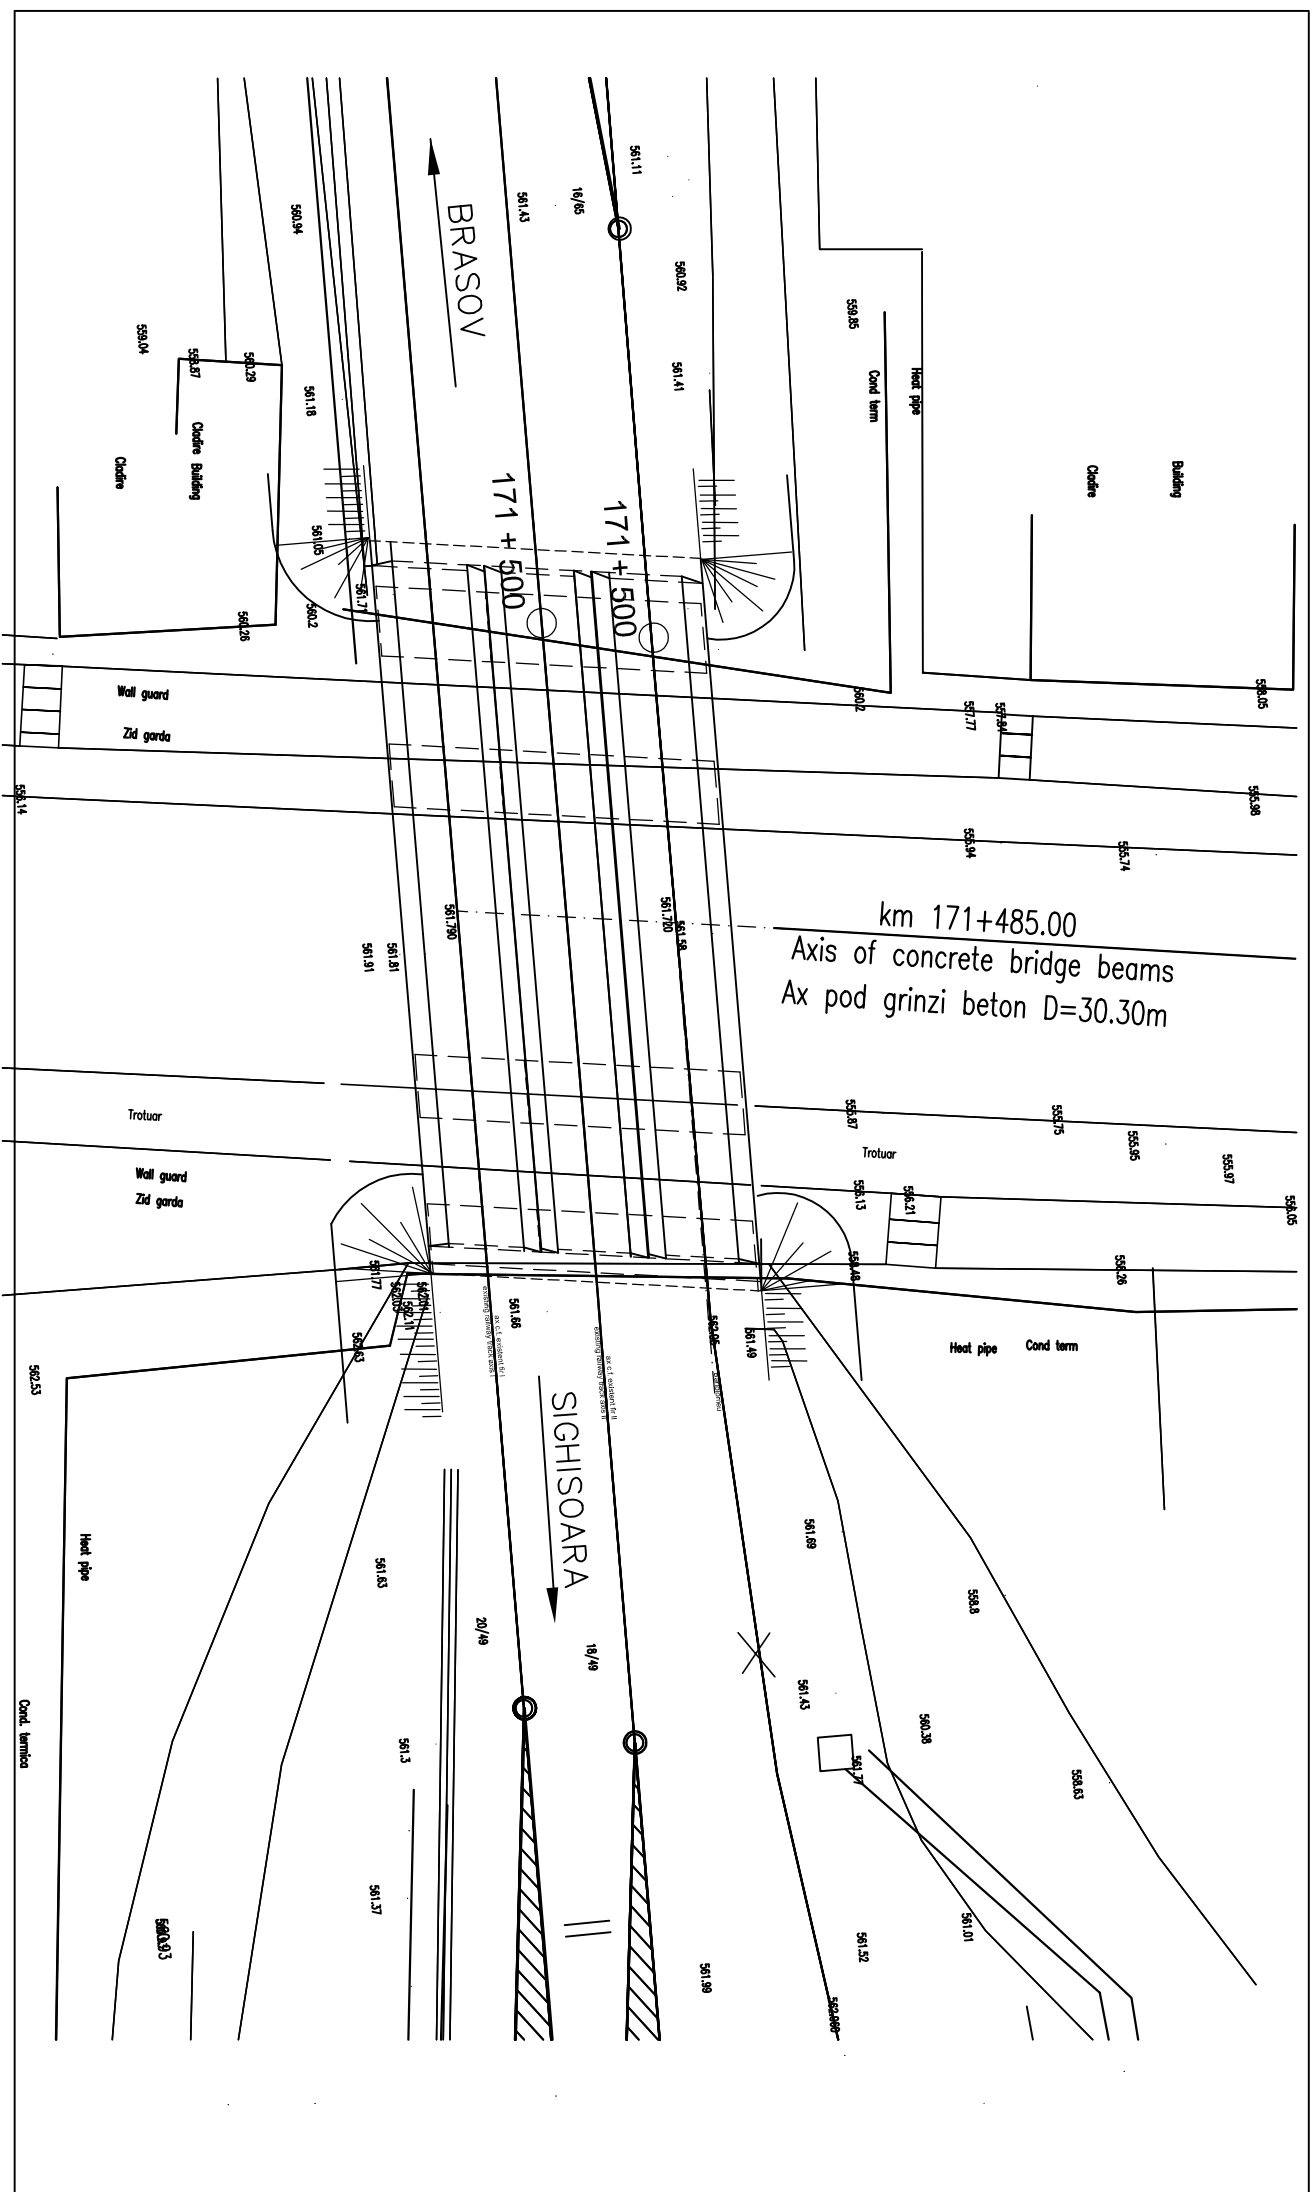

D					
C					
B					
A	11.2011	1 Revision	Ioan Rentea	Approat CFR	Approat CFR
Index	Date	Modificari/Revisioni	Designer	Approat Consultant	Approat CFR

GUVERNUL ROMANIEI
ROMANIAN GOVERNMENT

PROIECT FINANȚAT DE UNIUNEA EUROPEANĂ
EUROPEAN UNION FINANCED PROJECT

CLIENT / CLIENT

C.N.C.F. "C.F.R." - S.A.

CONSULTANT / CONSULTANT

TECNIC
Consulting Engineers

Approved	Project manager	R. Luzzi	Date	Signature
Approved	Coordinator Section 1	C. Gambelli		
Verified	Section 1 Coordinator			
Checked	Expert Chief	V. Kalikronitis		
	Key Expert			

Approved	Responsabil Subcontractant	A. Dinulescu Stanclu	08.2011	
Approved	Subcontractant Responsible			
Elaborated	Projectant	Ioan Rentea	10.2011	
	Designer			

Reabilitarea liniei de cale ferata Brasov - Simeria, parte componenta a coridorului IV Pan European, pentru circulatia trenurilor cu viteza maxima de 160 km/h.
Tronsoani : Brasov - Sighisoara
Rehabilitation of the railway line Brasov - Simeria, component Part of the IV Pan-European Corridor, for the trains circulation with maximum speed of 160 km/h.
Section : Brasov - Sighisoara

Project/Project
2004/RO/16/P/PA/003
Faza / Phase:
P.Th. / T.D.

Denumire desen / Drawing Title :

Pasaj Inferior / Lower Passage km 171+485.00

Plan de situatie / Layout plan

Codificare / Codification System	Scara / Scale	LOT / LOT	Nr. / No
E A 5 1	1:200		
0 1			
C			
0 1			
L 8			
P V			
0 0			
1			
0			
0 0			
1			
1			

695/297