



D					
C					
B					
A	12.2011	Revizia 1 1 Revision	Florea Valentin	Aprobat Consultant	Aprobat CFR
Indice Index	Data Date	Modificare Modification/Revision	Proiectant Designer	Aprobat Consultant Approved Consultant	Aprobat CFR Approved CFR

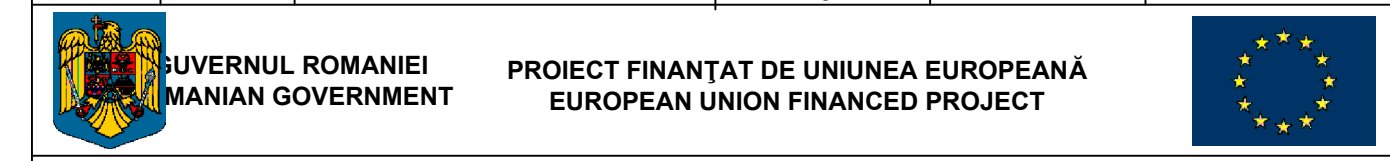

CLIENT / CLIENT

 C.N.C.F. "C.F.R." - S.A.

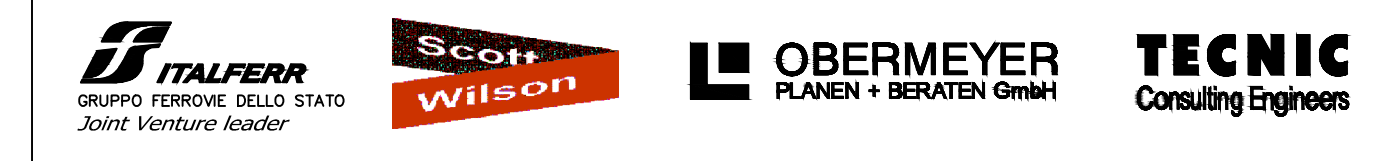

CONSULTANT / CONSULTANT			Data Date	Semnatura Signature
Aprobat Approved	Sef proiect Project manager	R. Liuzza		---
Aprobat Approved	Coordonator Sectiune 1 Section 1 Coordinator	C. Gambelli		---
Verificat Checked	Expert Cheie Checking Expert	V. Kallidromitis		---

SUBCONTRACTANT / SUBCONTRACTOR				
Aprobat Approved	Responsabil Subconsultant Subconsultant Responsible	A. Dinulescu Stanciu	08.2011	---
Intocmit Elaborated	Proiectant Designer	Florea Valentin	08.2011	

Reabilitarea liniei de cale ferata Braşov - Simeria, parte componentă a coridorului IV Pan European, pentru circulaţia trenurilor cu viteză maximă de 160 km/h,
Tronsoanel : Braşov - Sighisoara
 Rehabilitation of the railway line Braşov - Simeria, component Part of the IV Pan-European Corridor, for the trains circulation with maximum speed of 160 km/h,
Section : Braşov - Sighisoara

Project/Project
2004/RO/16/PPA/003
Faza / Phase:
D.E. / E.D.

Denumire desen / Drawing Title :
INTERVAL / SECTION RACOS - CATA
POD / BRIDGE Km 224+464.454 L=10,00m

Codificare / Codification System	Scara / Scale 1:20.1:10.1:100	LOT / LOT	Nr. / No 01 / 01
----------------------------------	----------------------------------	-----------	---------------------

E A 5 1 0 1 C 1 2 L 8 P V 0 2 4 0 0 0 1 1