


This drawing is forbidden to be copied, lent or used in other purposes than those previously approved by AREX Lider Company as its owner.
 Se interzice copierea, difuzarea, imprumutarea sau utilizarea in alte scopuri, fara permisiunea AREX Lider Company ca proprietar al desenului.

D					
C					
B					
A	Projectant	Projectant	Camelia Gheorghe		
Index	Date	Modificare / Modification/Revision	Projectant Designer	Aprobat Consultant / Approved Consultant	Aprobat CFR / Approved CFR

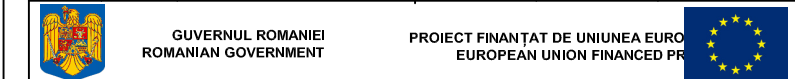

CONSULTANT / CONSULTANT			Data	Semnatura / Signature
Aprobat / Approved	Seif proiect / Project manager	R. Liuzza		—
Aprobat / Approved	Coordonator Sectiune 1 / Section 1 Coordinator	C. Gambelli		—
Verificat / Checked	Expert Cheie / Checking Expert	V.Kallidromitis		—

SUBCONTRACTANT / SUBCONTRACTOR				
Aprobat / Approved	Responsabil Subcontractant / Subcontractant Responsible	A. Dinulescu Stanciu	09.2011	—
Intocmit / Elaborated	Projectant / Designer	Camelia Gheorghe	09.2011	

Reabilitarea liniei de cale ferata Braşov - Simeria, parte componentă a coridorului IV Pan European, pentru circulaţia trenurilor cu viteză maximă de 160 km/h,
Tronsonul : Braşov - Sighişoara
 Rehabilitation of the railway line Braşov - Simeria, component Part of the IV Pan-European Corridor, for the trains circulation with maximum speed of 160 km/h,
Section : Braşov - Sighişoara

Project/Project
 2004/RO/16/P/PA/003
 Faza / Phase:
 P.Th. / T.D.

Denumire desen / Drawing Title :
STATIA BRASOV / BRASOV STATION
PODET - KM 170+551.89 / CULVERT KM 170+551.89
PLAN SITUATIE / SITUATION PLAN

Codificare / Codification System	Scara / Scale 1:200	LOT / LOT	Nr. / No 01 / 01
----------------------------------	------------------------	-----------	---------------------

EA51 01 C 01 L8 PO 00 1 1 001 1

420x750