


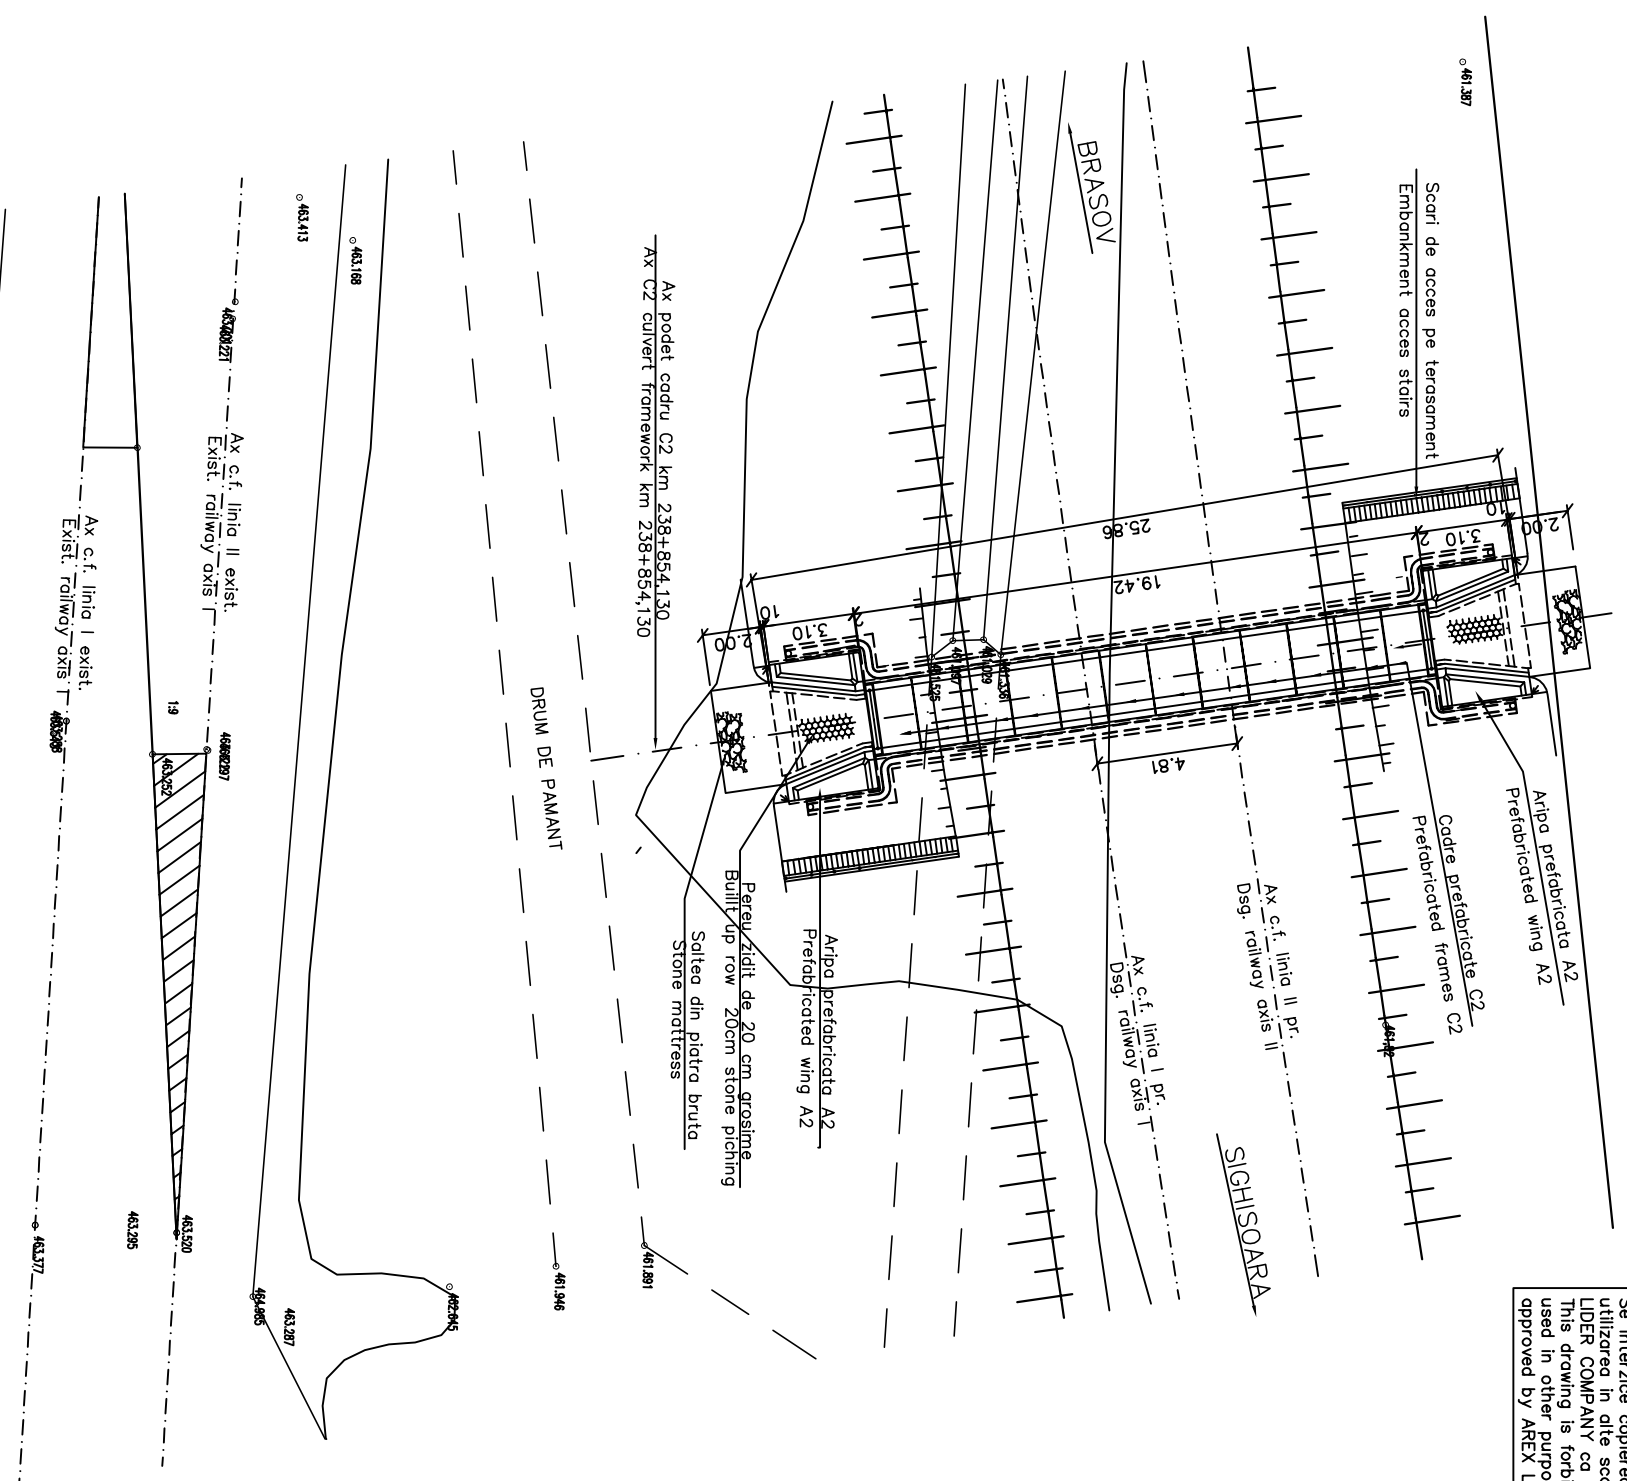

Se interzice copierea, difuzarea, imprinutarea sau utilizarea in alte scopuri, fara permisiunea AREX LIDER COMPANY ca proprietar al desenului. This drawing is forbidden to be copied, lent or used in other purposes than those previously approved by AREX LIDER COMPANY as its owner.



D					
C					
B					
A	12.2011	Revizua 1	Elena Radu		
Index	Data	Modificare	Proiectant	Aprobat Consultant	Aprobat CFR
	Date	Modification/Revision	Designer	Approved Consultant	Approved CFR
 <b>GUVERNUL ROMANIEI</b> ROMANIAN GOVERNMENT			 <b>PROIECT FINANATAT DE UNIUNEA EUROPEANA</b> EUROPEAN UNION FINANCED PROJECT		


CLIENT / CLIENT


 **C.N.C.F. "C.F.R." - S.A.**

CONSULTANT / CONSULTANT

 **ITALFER**  
 GRUPPO FERROVIE DELLO STATO  
 Joint Venture leader

 **SCOTT WILSON**

 **OBERMEYER**  
 FLAEN + BERATEN GmbH

 **TECNIC**  
 Consulting Engineers

Approved	Project manager	R. Liuzza	Date	Signature
Approved	Coordinator Section 1	C. Gambelli		
Verified	Expert Chief	V.Kalldromits		
Checked	Checking Expert			

SUBCONTRACTANT / SUBCONTRACTOR		AREX CONSULTANT	
Aprobat	Responsabil Subcontractant	A. Dinulescu Stancliu	11.2011
Approved	Subcontractant Responsible		
Intocmit	Proiectant	Elena Radu	11.2011
Elaborated	Designer		

Reabilitarea liniei de cale ferata Brasov - Simeria, parte componentă a coridorului IV Pan European, pentru circulația trenurilor cu viteză maximă de 160 km/h,  
**Tronsoanel : Brasov - Sighisoara**  
 Rehabilitation of the railway line Brasov - Simeria, component Part of the IV Pan-European Corridor, for the trains circulation with maximum speed of 160 km/h,  
**Section : Brasov - Sighisoara**

Project/Project  
 2004/RO/16/P/PA/003  
 Faza / Phase:  
 P.Th. / T.D.

Denumire desen / Drawing Title :

**INTERVAL/SECTION CATA-ARCHITA**  
**PODET km 238+887.922 / PLAN DE SITUATIE**  
**CULVERT km 238+887.922 / LAYOUT PLAN**

Codificare / Codification System

Stara / Scale  
 1:200

LOT / LOT

Nr. / No  
 01 / 01

E A 5 1 0 1 C 1 4 L 8 P 0 0 7 3 1 0 0 1 1 1