


Se interzice copierea, difuzarea, imprumutarea sau utilizarea in alte scopuri, fara permisiunea AREX LIDER COMPANY ca proprietar al desenului. This drawing is forbidden to be copied, lent or used in other purposes than those previously approved by AREX LIDER COMPANY as its owner.

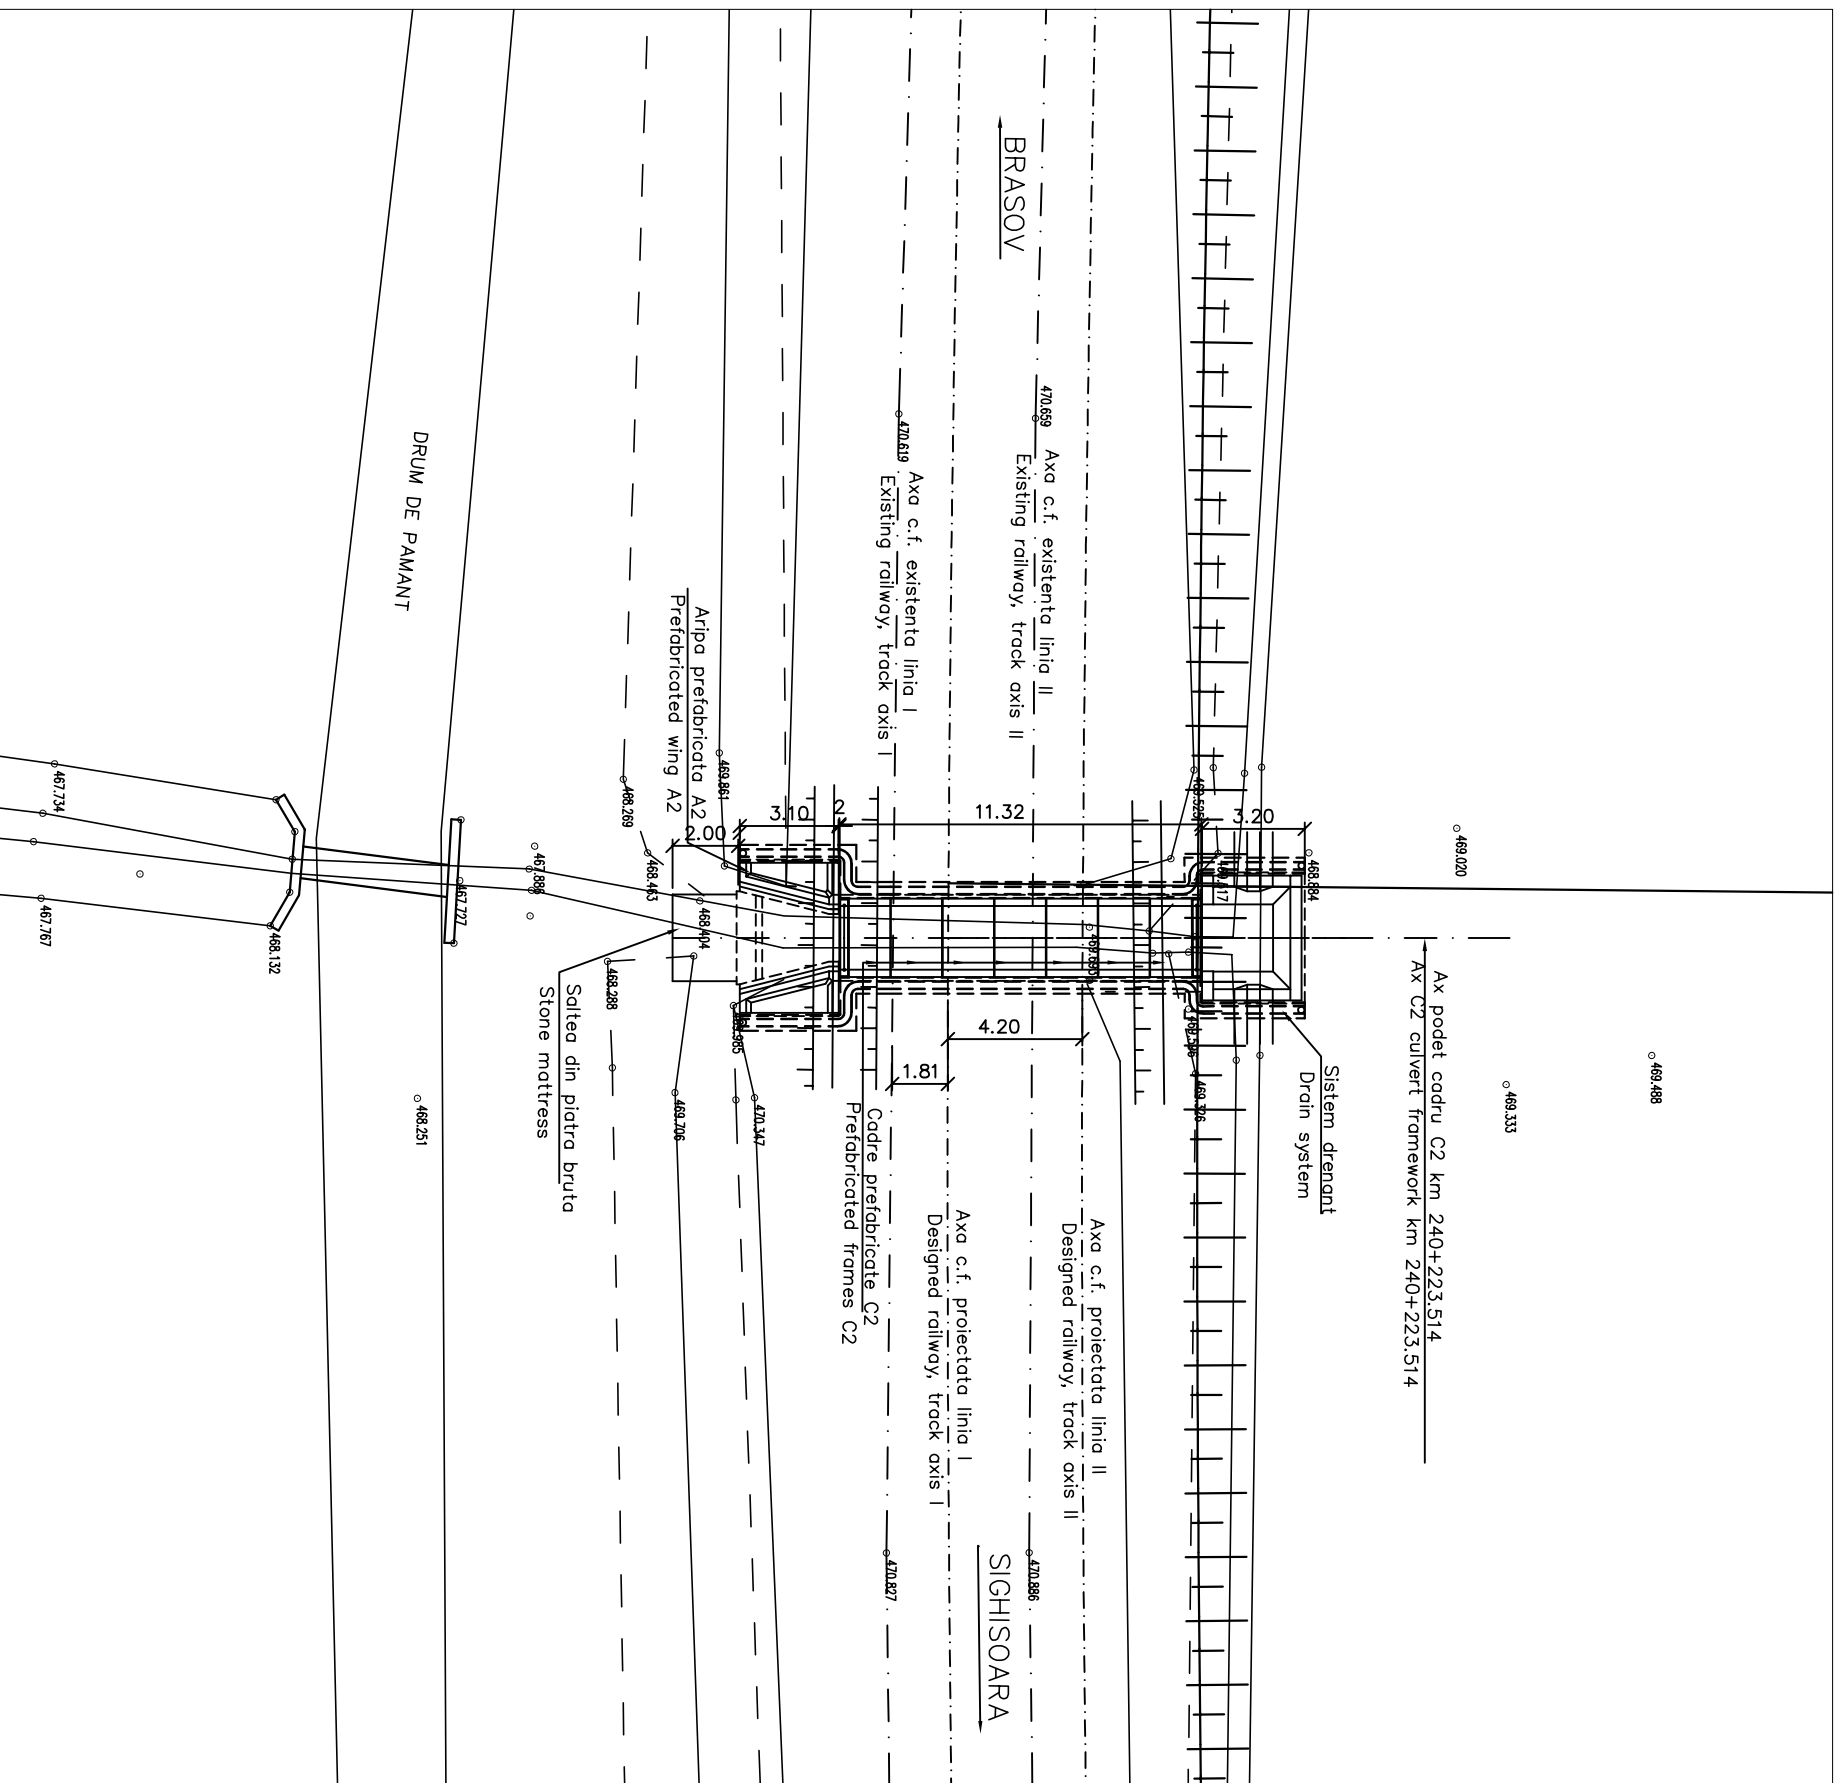

D					
C					
B					
A	12.2011	Revizia 1	Elena Radu		
Indices Index	Data Date	Modificare Modification/Revision	Proiectant Designer	Aprobat Consultant Approved Consultant	Aprobat CFR Approved CFR



GUVERNUL ROMANIEI
ROMANIAN GOVERNMENT



PROIECT FINANȚAT DE UNIUNEA EUROPEANĂ
EUROPEAN UNION FINANCED PROJECT

CLIENT / CLIENT



C.N.C.F. "C.F.R." - S.A.



CONSULTANT / CONSULTANT

Aprobat Approved	Șef proiect Project manager	R. Liuzza	Data Date	Semnătură Signature
Aprobat Approved	Coordonator Sectione 1 Section 1 Coordinator	C. Gambelli		
Verificat Verified	Expert Cheie Expert	V.Kallidromitis		
Checked	Checking Expert			

SUBCONTRACTANT / SUBCONTRACTOR



Aprobat Approved	Responsabil Subcontractant Subcontractant Responsible	A. Dinulescu Stanclu	09.2011	
Elaborat Elaborated	Proiectant Designer	Elena Radu	09.2011	
Reabilitarea liniei de cale ferata Brasov - Simeria, parte componentă a coridorului IV Pan European, pentru circulația trenurilor cu viteză maximă de 160 km/h, Tronsonul : Brasov - Sighisoara				Project/Project
Rehabilitation of the railway line Brasov - Simeria, component Part of the IV Pan-European Corridor, for the trains circulation with maximum speed of 160 km/h, Section : Brasov - Sighisoara				Faza / Phase: P.Th. / T.D.
				2004/RO/16/P/PAV003

Denumire desen / Drawing Title :

INTERVAL/SECTION CATA-ARCHITA
PODET km 240+223.514 / PLAN DE SITUATIE
CULVERT km 240+223.514 / LAYOUT PLAN

Codificare / Codification System

E	A	5	1	0	1	C	1	4	L	8	P	0	4	4	1	0	0	1	1
---	---	---	---	---	---	---	---	---	---	---	---	---	---	---	---	---	---	---	---

Scara / Scale 1:200	LOT / LOT	Nr. / No 01 / 01
------------------------	-----------	---------------------