


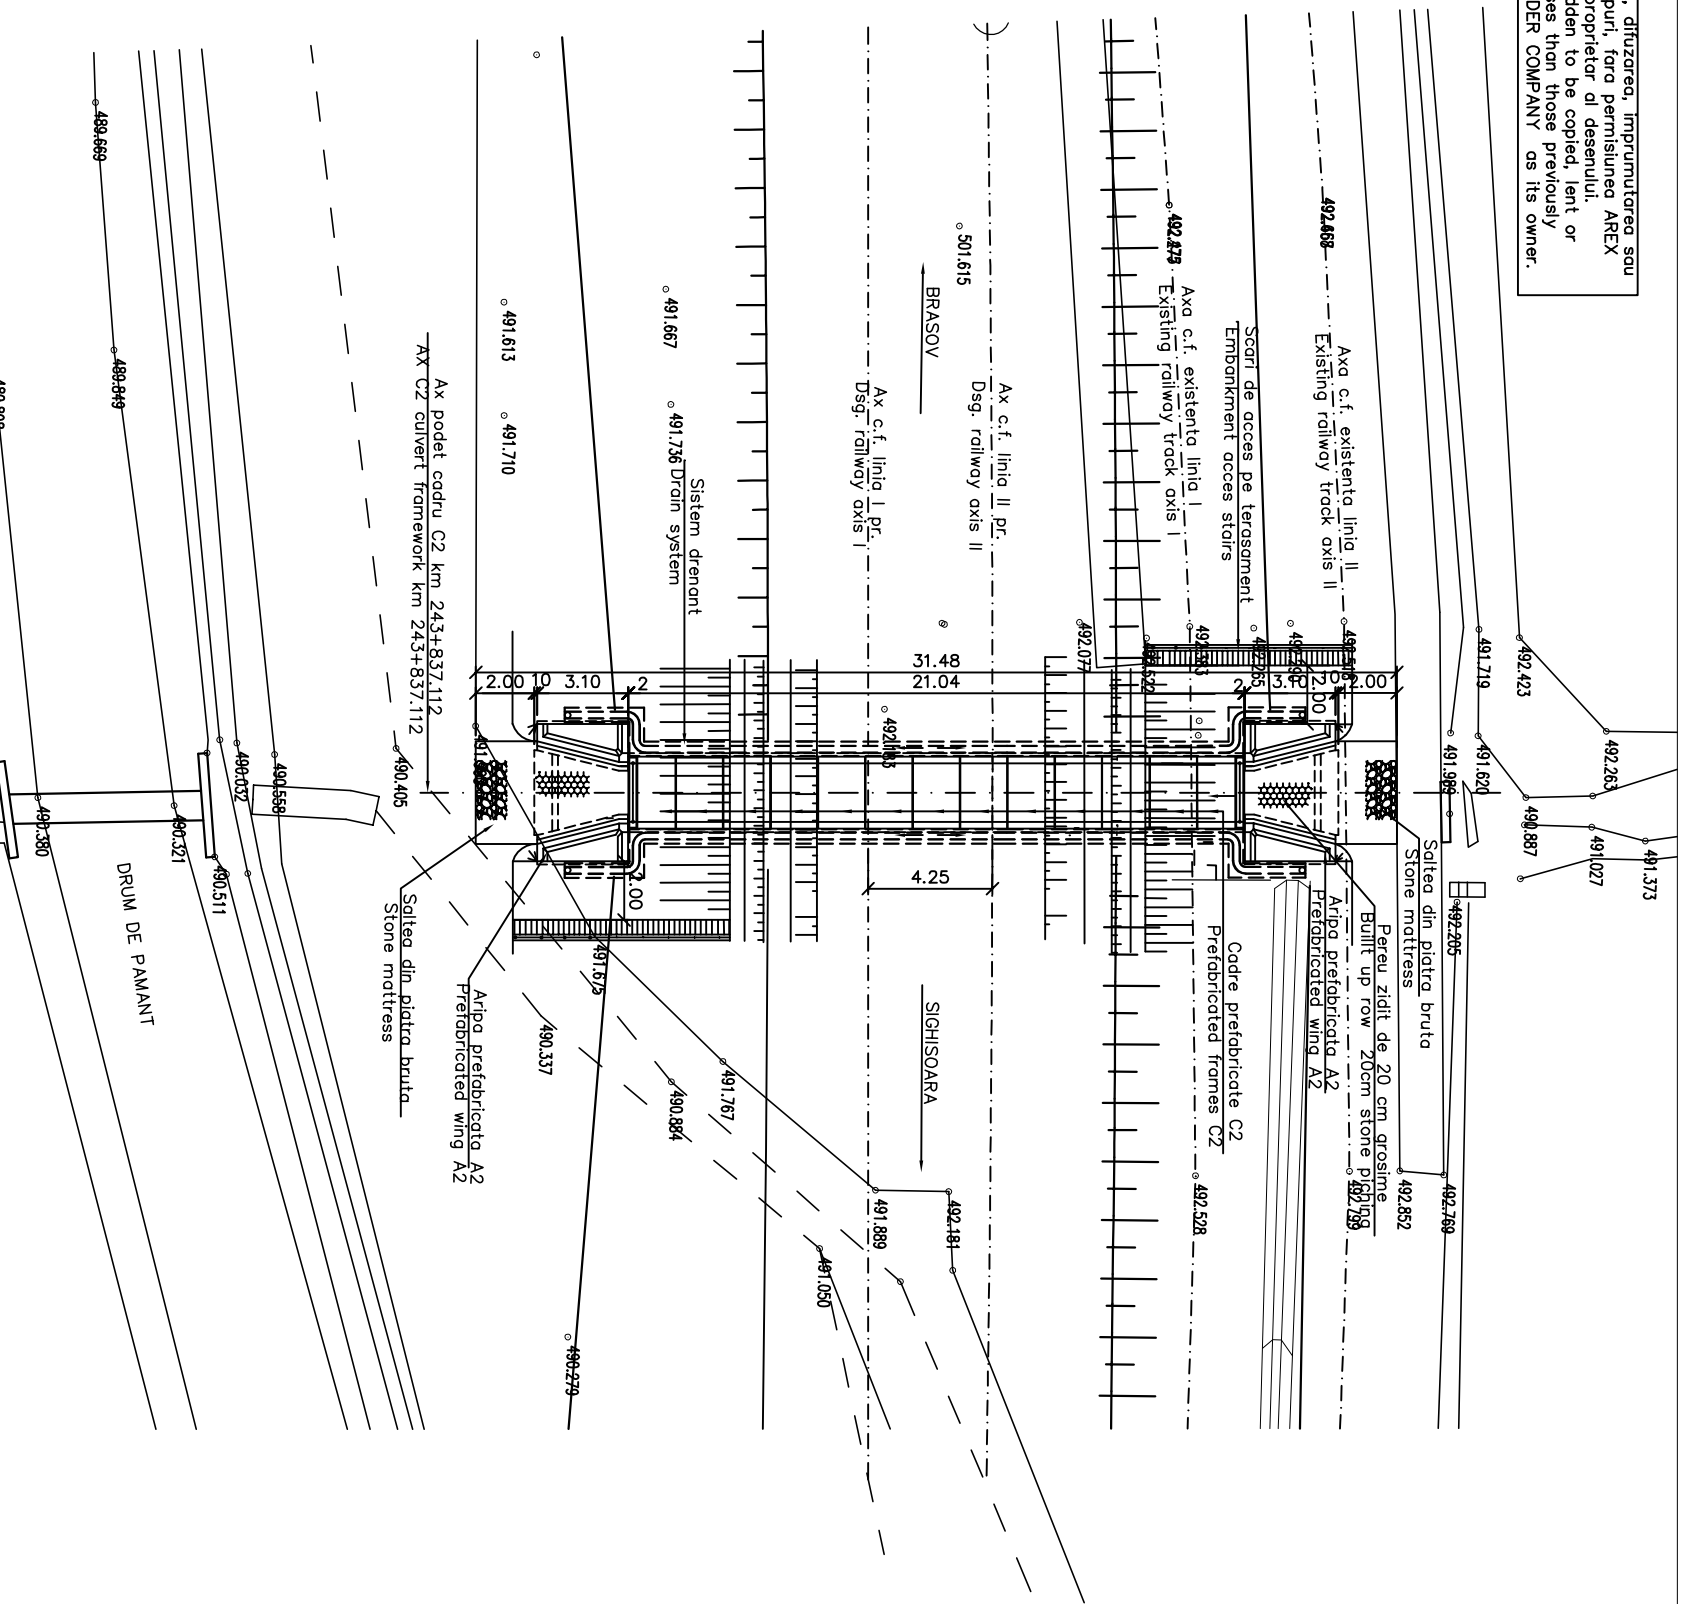


Se interzice copierea, difuzarea, imprunutarea sau utilizarea in alte scopuri, fara permisiunea AREX LIDER COMPANY ca proprietar al desenului. This drawing is forbidden to be copied, lent or used in other purposes than those previously approved by AREX LIDER COMPANY as its owner.



D					
C					
B					
A	12.2011	Revizia 1	Elena Radu		
Index	Data	Modificare	Proiectant	Aprobati Consultant	Aprobati CFR
	Date	Modification/Revision	Designer	Approved Consultant	Approved CFR


**GUVERNUL ROMANIEI**  
 ROMANIAN GOVERNMENT


**PROIECT FINANATAT DE UNIUNEA EUROPEANA**  
 EUROPEAN UNION FINANCED PROJECT


**C.N.C.F. "C.F.R." - S.A.**


**TALFER**  
 GRUPPO FERROVIE DELLO STATO  
 Joint Venture leader


**SCOTT WILSON**


**OBERMEYER**  
 FLAMEN + BERATEN GmbH


**TECNIC**  
 Consulting Engineers

CONSULTANT / CONSULTANT		Date	Semnatura
Approbat	Set proiect		
Approved	Project manager		
Approbat	Coordinator Section 1		
Approved	Section 1 Coordinator		
Vertical	Expert Cheile		
Checked	Checking Expert		
			V.Kalidromiis

**SUBCONTRACTANT / SUBCONTRACTOR**

SUBCONTRACTANT / SUBCONTRACTOR		Date	Semnatura
Approbat	Responsabil Subcontractant		
Approved	Subcontractant Responsible		
Intocmit	Projectant		
Elaborat	Designer		
			Elena Radu
			11.2011

**Reabilitarea liniei de cale ferata Brasov - Simeria, parte componentă a coridorului IV Pan European, pentru circulația trenurilor cu viteză maximă de 160 km/h,**  
**Tronsoani : Brasov - Sighisoara**  
 Rehabilitation of the railway line Brasov - Simeria, component Part of the IV Pan-European Corridor, for the trains circulation with maximum speed of 160 km/h,  
**Section : Brasov - Sighisoara**

**Reabilitarea liniei de cale ferata Brasov - Simeria, parte componentă a coridorului IV Pan European, pentru circulația trenurilor cu viteză maximă de 160 km/h,**  
**Tronsoani : Brasov - Sighisoara**  
 Rehabilitation of the railway line Brasov - Simeria, component Part of the IV Pan-European Corridor, for the trains circulation with maximum speed of 160 km/h,  
**Section : Brasov - Sighisoara**

Denumire desen / Drawing Title :  
**INTERVAL/SECTION CATA-ARCHITA**  
**PODET km 243+837.112 / PLAN DE SITUATIE**  
**CULVERT km 243+837.112/ LAYOUT PLAN**

Codificare / Codification System	Sera / Scale	LOT / LOT	Nr. / No
E A 5 1 0 1 C 1 4 L 8 P 0 0 7 1 1 0 0 1 1	1:200		01 / 01