


This drawing is forbidden to be copied, lent or used in other purposes than those previously approved by AREX *Leader* Company as its owner. Se interzice copierea, difuzarea, imprumutarea sau utilizarea in alte scopuri, fara permisiunea AREX *Leader* Company ca proprietar al desenului.

Ax podet codru C2 km 245+982,790  
Ax C2 culvert framework km 245+982,790

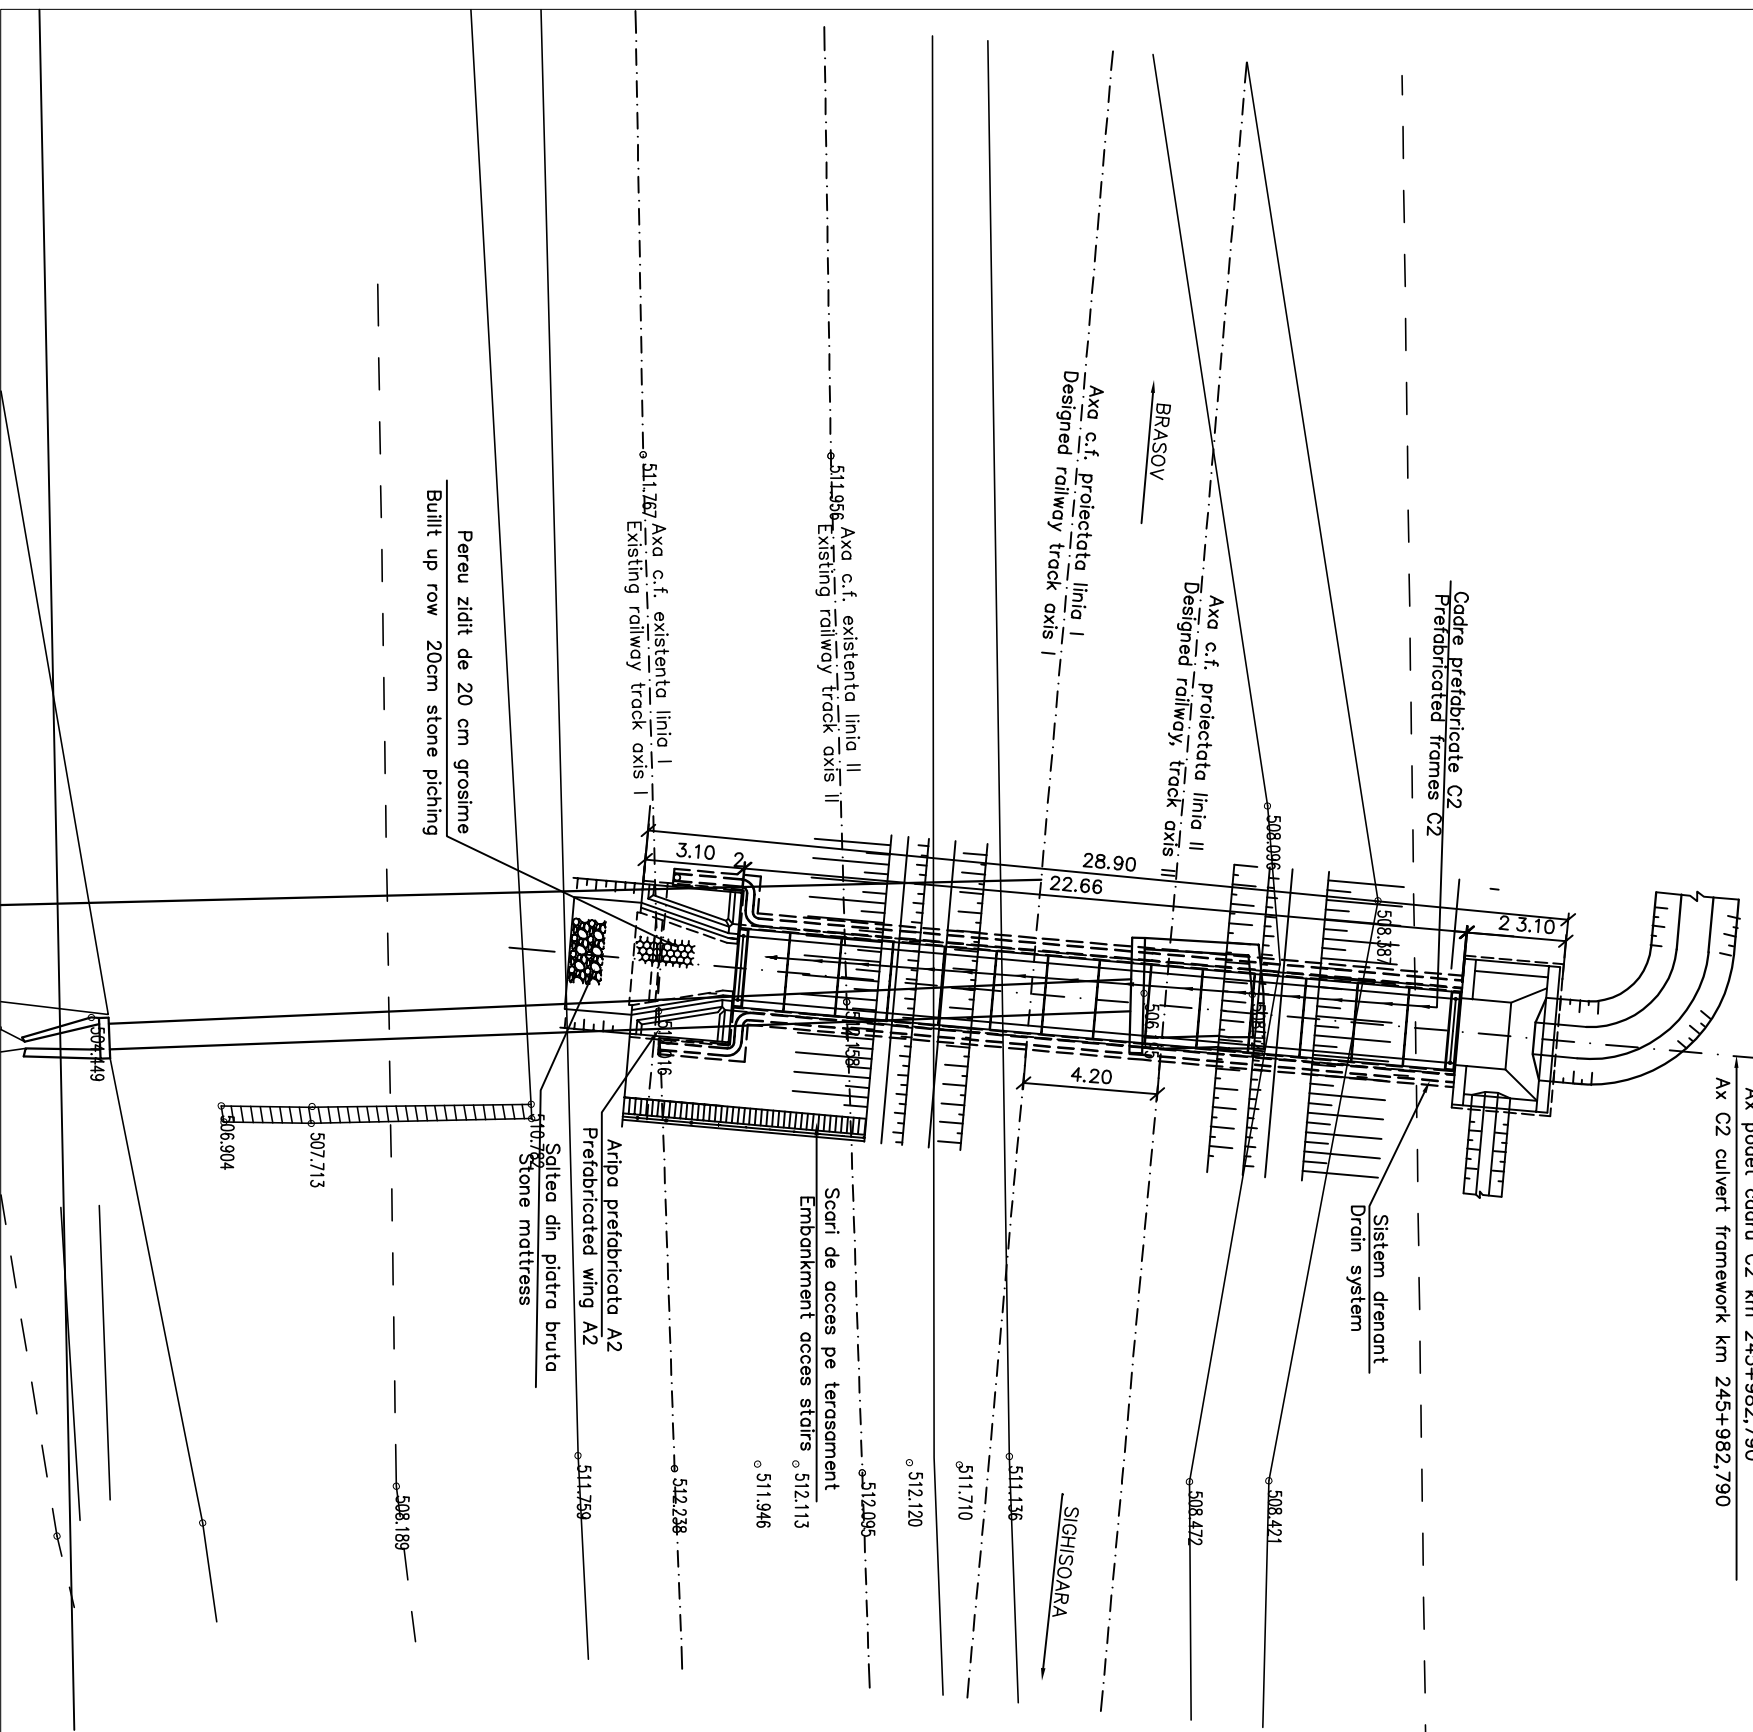

D					
C					
B					
A	12.2011	Revizia 1	Elena Radu		
Index	Data	Modificare	Proiectant	Aprobat Consultant	Aprobat CFR
	Date	Modification/Revision	Designer	Approved Consultant	Approved CFR



GUVERNUL ROMANIEI  
ROMANIAN GOVERNMENT



PROIECT FINANȚAT DE UNIUNEA EUROPEANĂ  
EUROPEAN UNION FINANCED PROJECT



C.N.C.F. "C.F.R." - S.A.

CLIENT / CLIENT



GRUPPO FERROVIE DELLO STATO  
Joint Venture leader



PLANEN + BERATEN GmbH



CONSULTANT / CONSULTANT

Aprobat Approved	Set proiect Project manager	R. Luizza	Data Date	Semnatura Signature
Aprobat Approved	Coordonator Section 1 Coordinator	C. Gambelli		
Verificat Checked	Expert Cheie Checking Expert	V. Kaillidromitis		

SUBCONTRACTANT / SUBCONTRACTOR



Aprobat Approved	Responsabil Subcontractant Subcontractant Responsible	A. Dinulescu Stanciu	10.2011	
Intocmit Elaborated	Proiectant Designer	Elena Radu	10.2011	

Reabilitarea liniei de cale ferata Brasov - Simeria, parte componentă a coridorului IV Pan European, pentru circulația trenurilor cu viteză maximă de 160 km/h,  
Tronsoanel : Brasov - Sighisoara  
Rehabilitation of the railway line Brasov - Simeria, component Part of the IV Pan-European Corridor, for the trains circulation with maximum speed of 160 km/h,  
Section : Brasov - Sighisoara

Project/Project  
2004/RO/16/PP/PA/003  
Faza / Phase:  
P.Th. / T.D.

Denumire desen / Drawing Title :

INTERVAL / SECTION: CATIA - ARCHITA

PODET - KM 245+982,790 / KM 245+982,790 - CULVERT

PLAN DE SITUATIE / LAYOUT PLAN

Codificare / Codification System

Scara / Scale  
1:200

LOT / LOT

Nr. / No  
01 / 01

E A 5 1 0 1 C 1 4 L 8 P O 0 5 5 1 0 0 1 1