


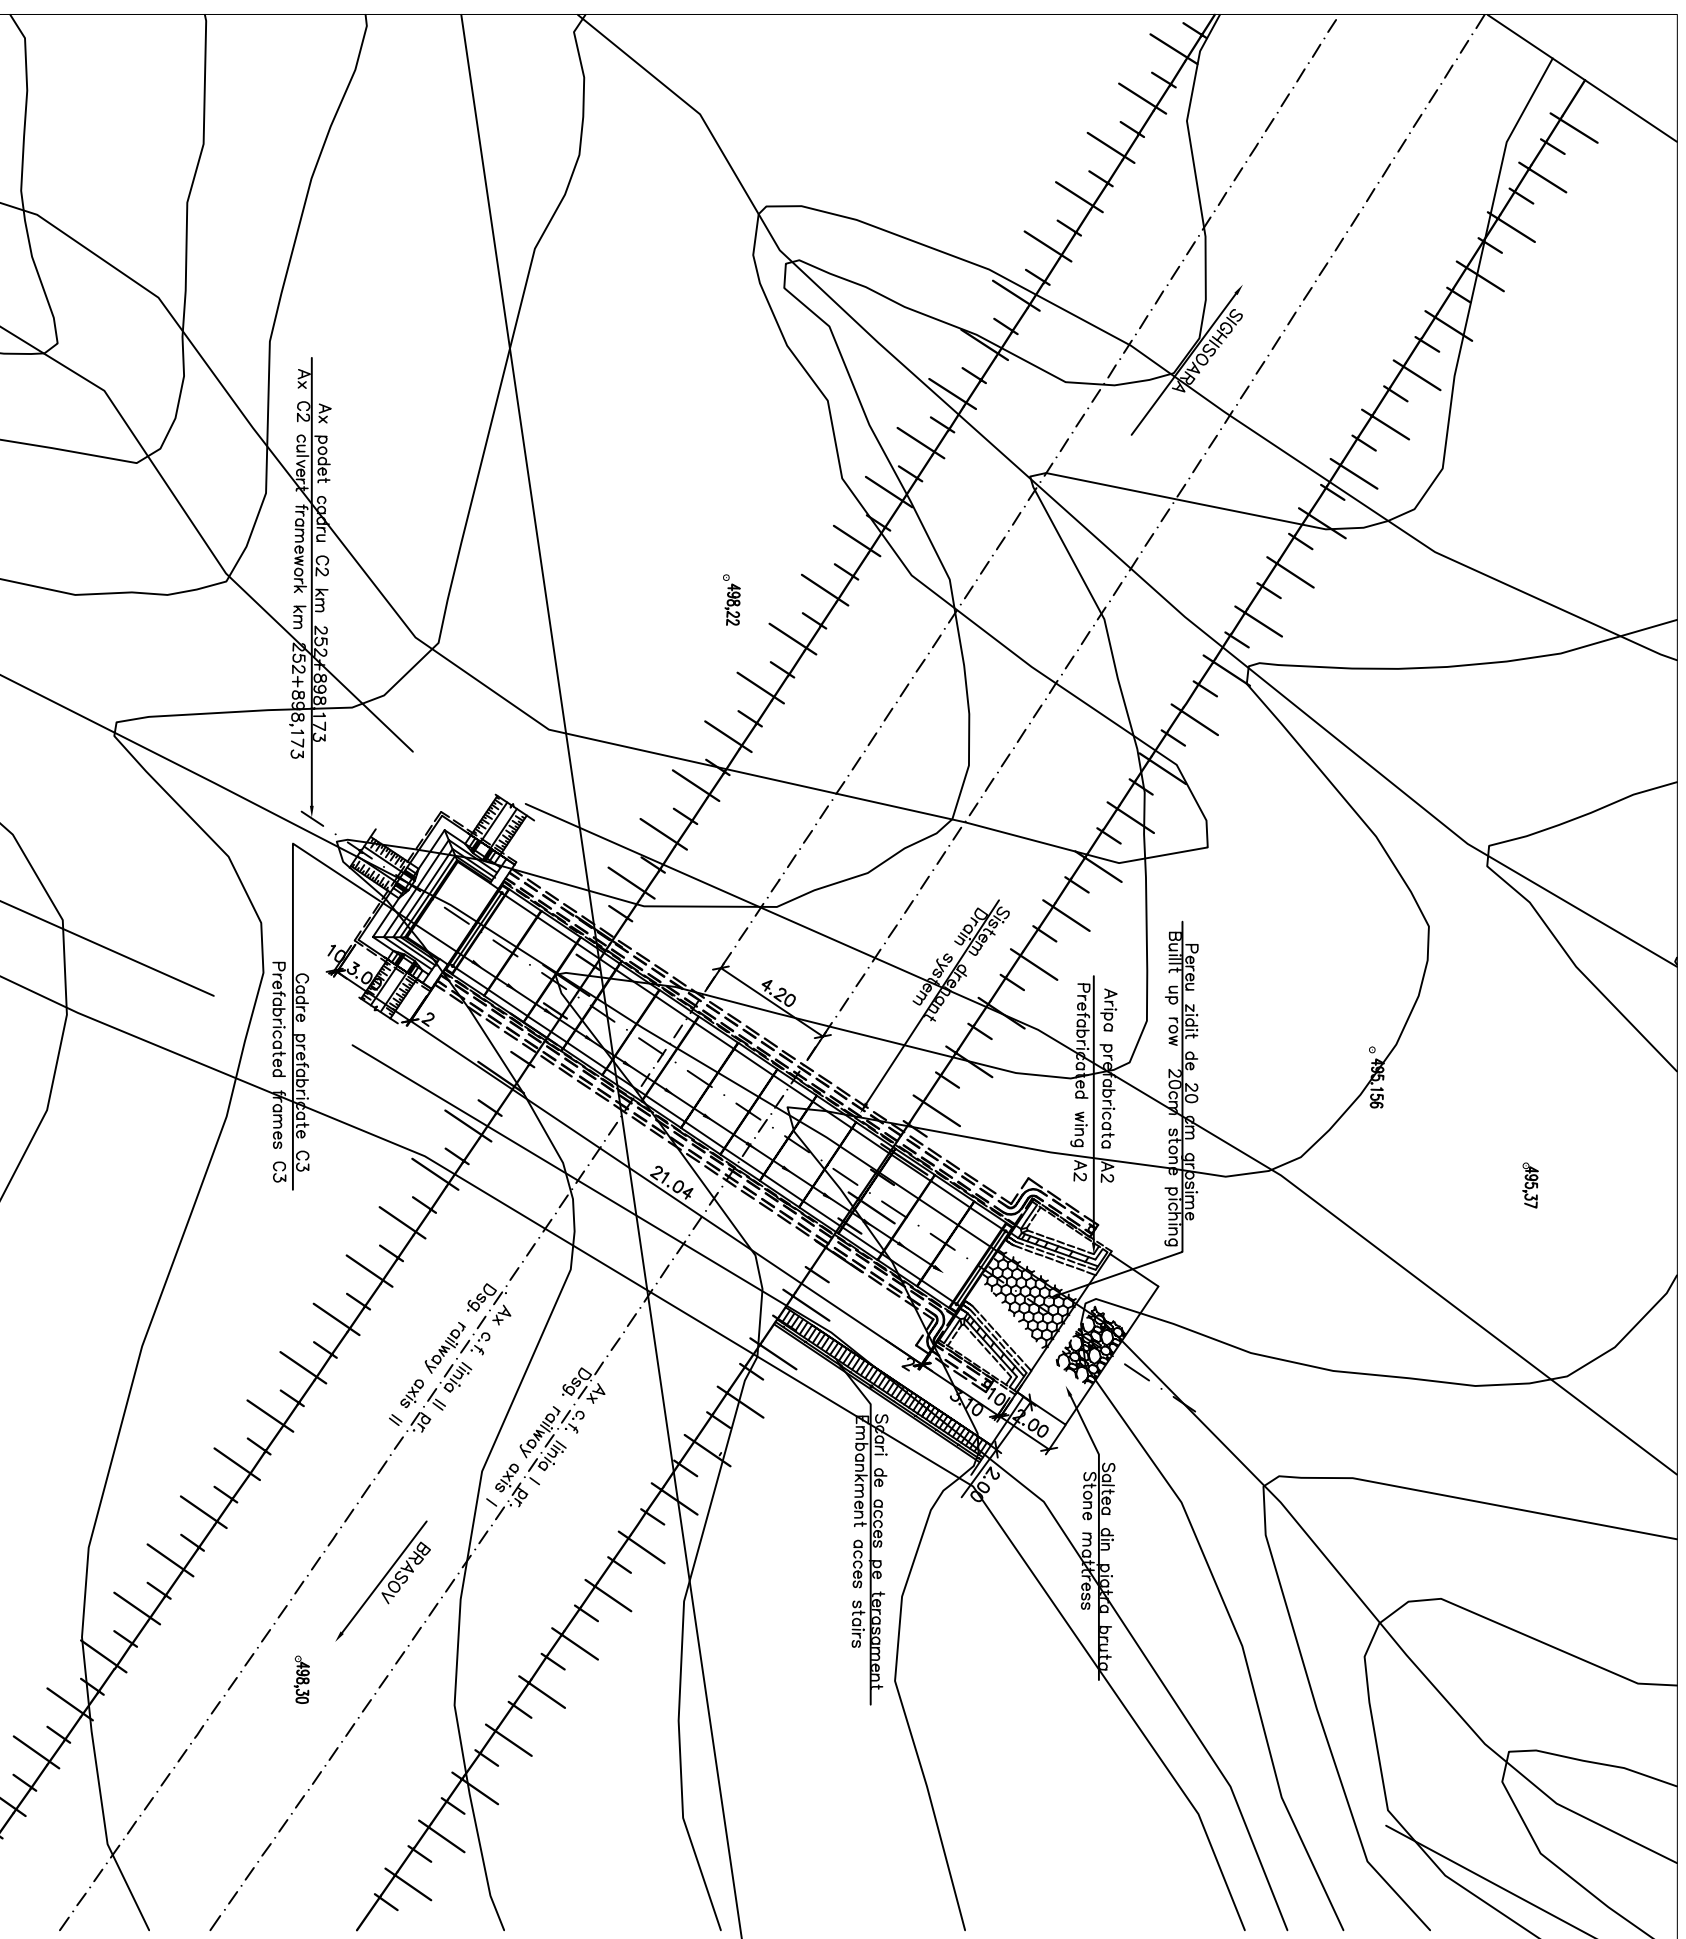

Se interzice copierea, difuzarea, imprintrarea sau utilizarea in alte scopuri, fara permisiunea AREX LIDER COMPANY ca proprietar al desenului. This drawing is forbidden to be copied, lent or used in other purposes than those previously approved by AREX LIDER COMPANY as its owner.



D					
C					
B					
A	12.2011	Revizia 1	Elena Radu		
Index	Data Date	Modificare Modification/Revision	Proiectant Designer	Aprobati Consultant Approved Consultant	Aprobati CFR Approved CFR


GUVERNUL ROMANIEI ROMANIAN GOVERNMENT
PROIECT FINANȚAT DE UNIUNEA EUROPEANĂ EUROPEAN UNION FINANCED PROJECT



C.N.C.F. "C.F.R." - S.A.

CLIENT / CLIENT
 **TALFER** GRUPPO FERROVIE DELLO STATO Joint Venture leader
 **Scott Wilson**
 **OBERMEYER** FLAMEN + BERATEN GmbH
 **TECNIC** Consulting Engineers

CONSULTANT / CONSULTANT

Aprobati Approved	Sei proiect Project manager	R. Luzzi	Data Date	Semnatura Signature
Aprobati Approved	Coordonator Sectione 1 Coordinator	C. Gambelli		<i>C. Gambelli</i>
Vertical Checked	Expert Cheie Checking Expert	V. Kalidromitis		<i>V. Kalidromitis</i>

SUBCONTRACTANT / SUBCONTRACTOR

Aprobati Approved	Responsabil Subcontractant Subcontractant Responsible	A. Dinulescu Stanciu	11.2011	<i>A. Dinulescu Stanciu</i>
Elaborati Elaborated	Proiectant Designer	Elena Radu	11.2011	

Reabilitarea liniei de cale ferata Brasov - Simeria, parte componentă a coridorului IV Pan European, pentru circulația trenurilor cu viteză maximă de 160 km/h, Tronsoni : Brasov - Sighisoara
 Rehabilitation of the railway line Brasov - Simeria, component Part of the IV Pan-European Corridor, for the trains circulation with maximum speed of 160 km/h,
Section : Brasov - Sighisoara
 Project/Project 2004/RO/16/PPA/003
 Faza / Phase: P.Th. / T.D.

Denumire desen / Drawing Title :
INTERVAL / SECTION CATA - ARCHITA
PODET - KM 252+898,173 / KM 252+898,173 - CULVERT
PLAN DE SITUATIE / LAYOUT PLAN

Codificare / Codification System

E	A	5	1	0	1	C	1	4	L	8	P	0	0	7	6	1	0	0	1	1
---	---	---	---	---	---	---	---	---	---	---	---	---	---	---	---	---	---	---	---	---

Scara / Scale 1:200
 LOT / LOT
 Nr. / No 01 / 01