


Se interzice copierea, difuzarea, imprumutarea sau utilizarea in alte scopuri, fara permisiunea AREX LIDER COMPANY ca proprietar al desenului.  
This drawing is forbidden to be copied, lent or used in other purposes than those previously approved by AREX LIDER COMPANY as its owner.

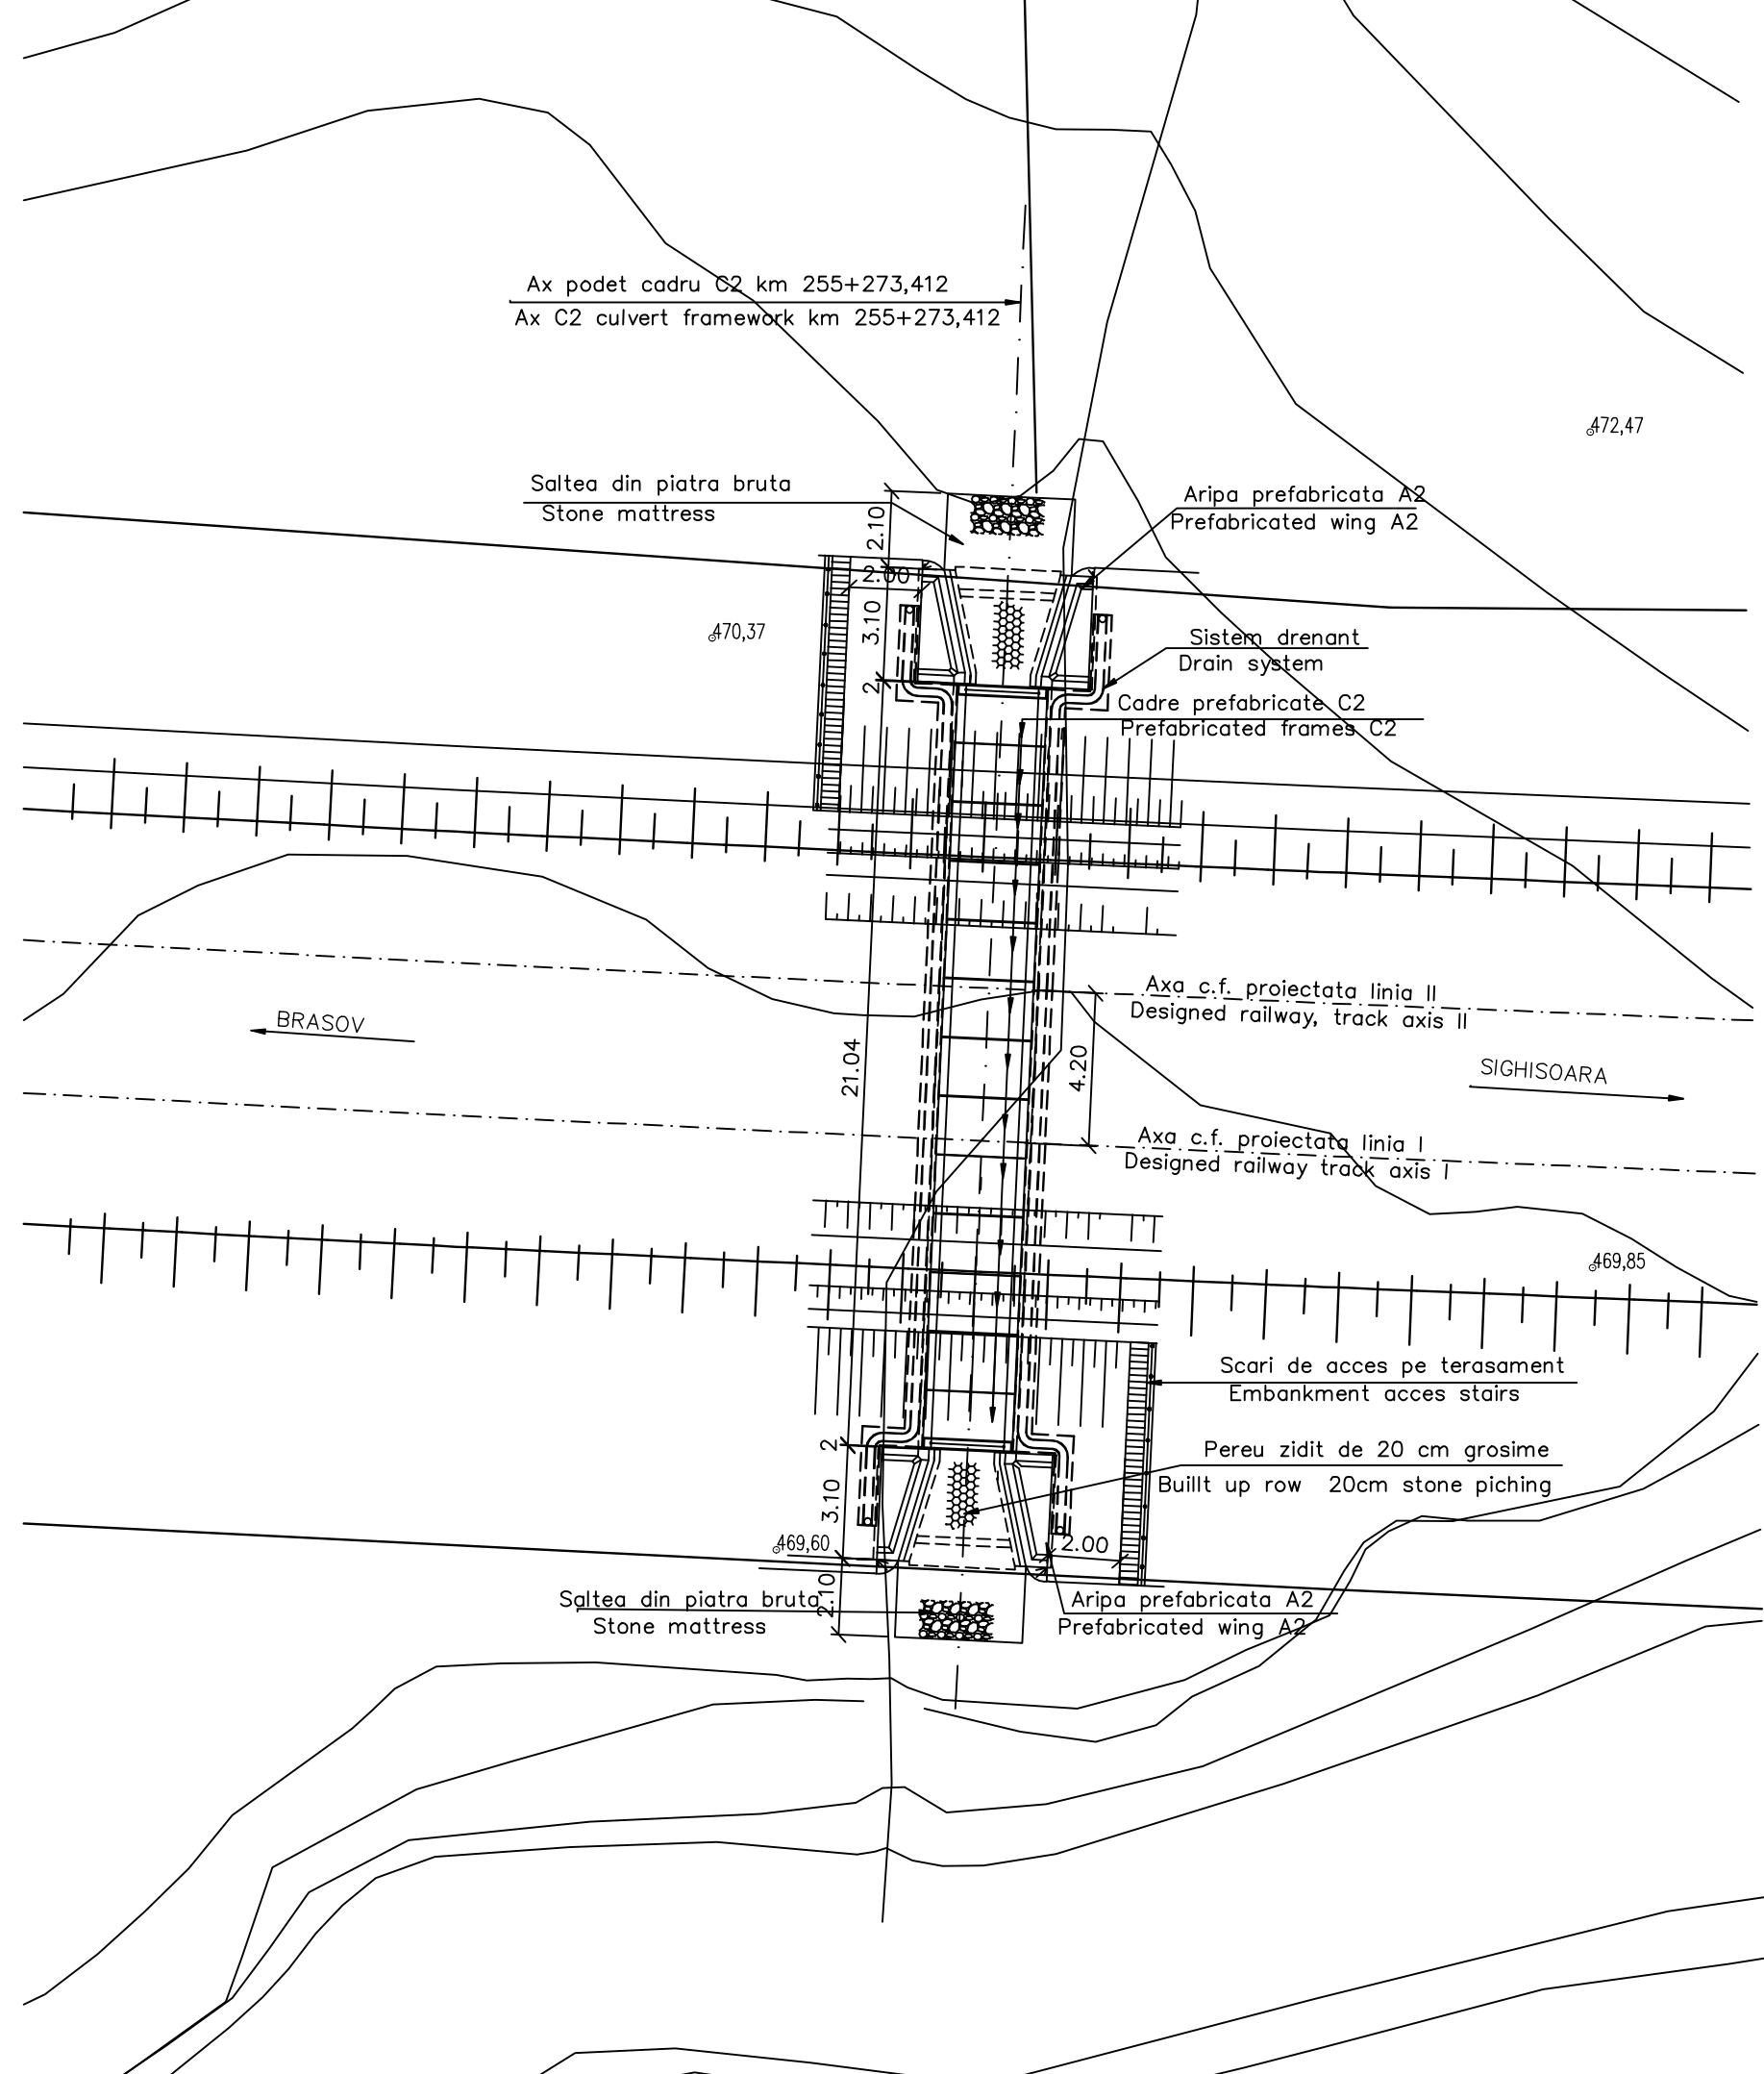

D					
C					
B					
A	12.2011	REVIZIA 1	Elena Radu		
Indice Index	Data Date	Modificare Modification/Revision	Proiectant Designer	Aprobat Consultant Approved Consultant	Aprobat CFR Approved CFR



GUVERNUL ROMANIEI  
ROMANIAN GOVERNMENT

PROIECT FINANȚAT DE UNIUNEA EURO  
EUROPEAN UNION FINANCED PR



C.N.C.F. "C.F.R." - S.A.

CLIENT / CLIENT



CONSULTANT / CONSULTANT

			Data Date	Semnatura Signature
Aprobat Approved	Şef proiect Project manager	R. Liuzza		<i>[Signature]</i>
Aprobat Approved	Coordonator Secțiune 1 Section 1 Coordinator	C. Gambelli		<i>[Signature]</i>
Verificat Checked	Expert Cheie Checking Expert	V.Kallidromitis		<i>[Signature]</i>

SUBCONTRACTANT / SUBCONTRACTOR



Aprobat Approved	Responsabil Subconsultant Subconsultant Responsible	A. Dinulescu Stanciu	10.2011	<i>[Signature]</i>
Întocmit Elaborated	Proiectant Designer	Elena Radu	10.2011	

Reabilitarea liniei de cale ferata Braşov - Simeria, parte componentă a coridorului IV Pan European, pentru circulația trenurilor cu viteză maximă de 160 km/h,  
Tronsonul : Braşov - Sighişoara  
Rehabilitation of the railway line Braşov - Simeria, component Part of the IV Pan-European Corridor, for the trains circulation with maximum speed of 160 km/h,  
Section : Braşov - Sighişoara

**Proiect/Project**  
2004/RO/16/PPA/003

**Faza / Phase:**  
P.Th. / T.D.

Denumire desen / Drawing Title :

**INTERVAL / SECTION: CATA - ARCHITA**

**PODET - KM 255+273,412 / KM 255+273,412 - CULVERT**

**PLAN DE SITUATIE / LAYOUT PLAN**

Codificare / Codification System	Scara / Scale 1:200	LOT / LOT	Nr. / No 01 / 01
----------------------------------	------------------------	-----------	---------------------

EA51 01 C 14 L8 PO 06 3 1 001 1