


Se interzice copierea, difuzarea, imprimarea sau utilizarea in alte scopuri, fara permisiunea ALEX LIDER COMPANY sa proprietar al desenului.
This drawing is forbidden to be copied, lent or used in other purposes than those previously approved by ALEX LIDER COMPANY as its owner.

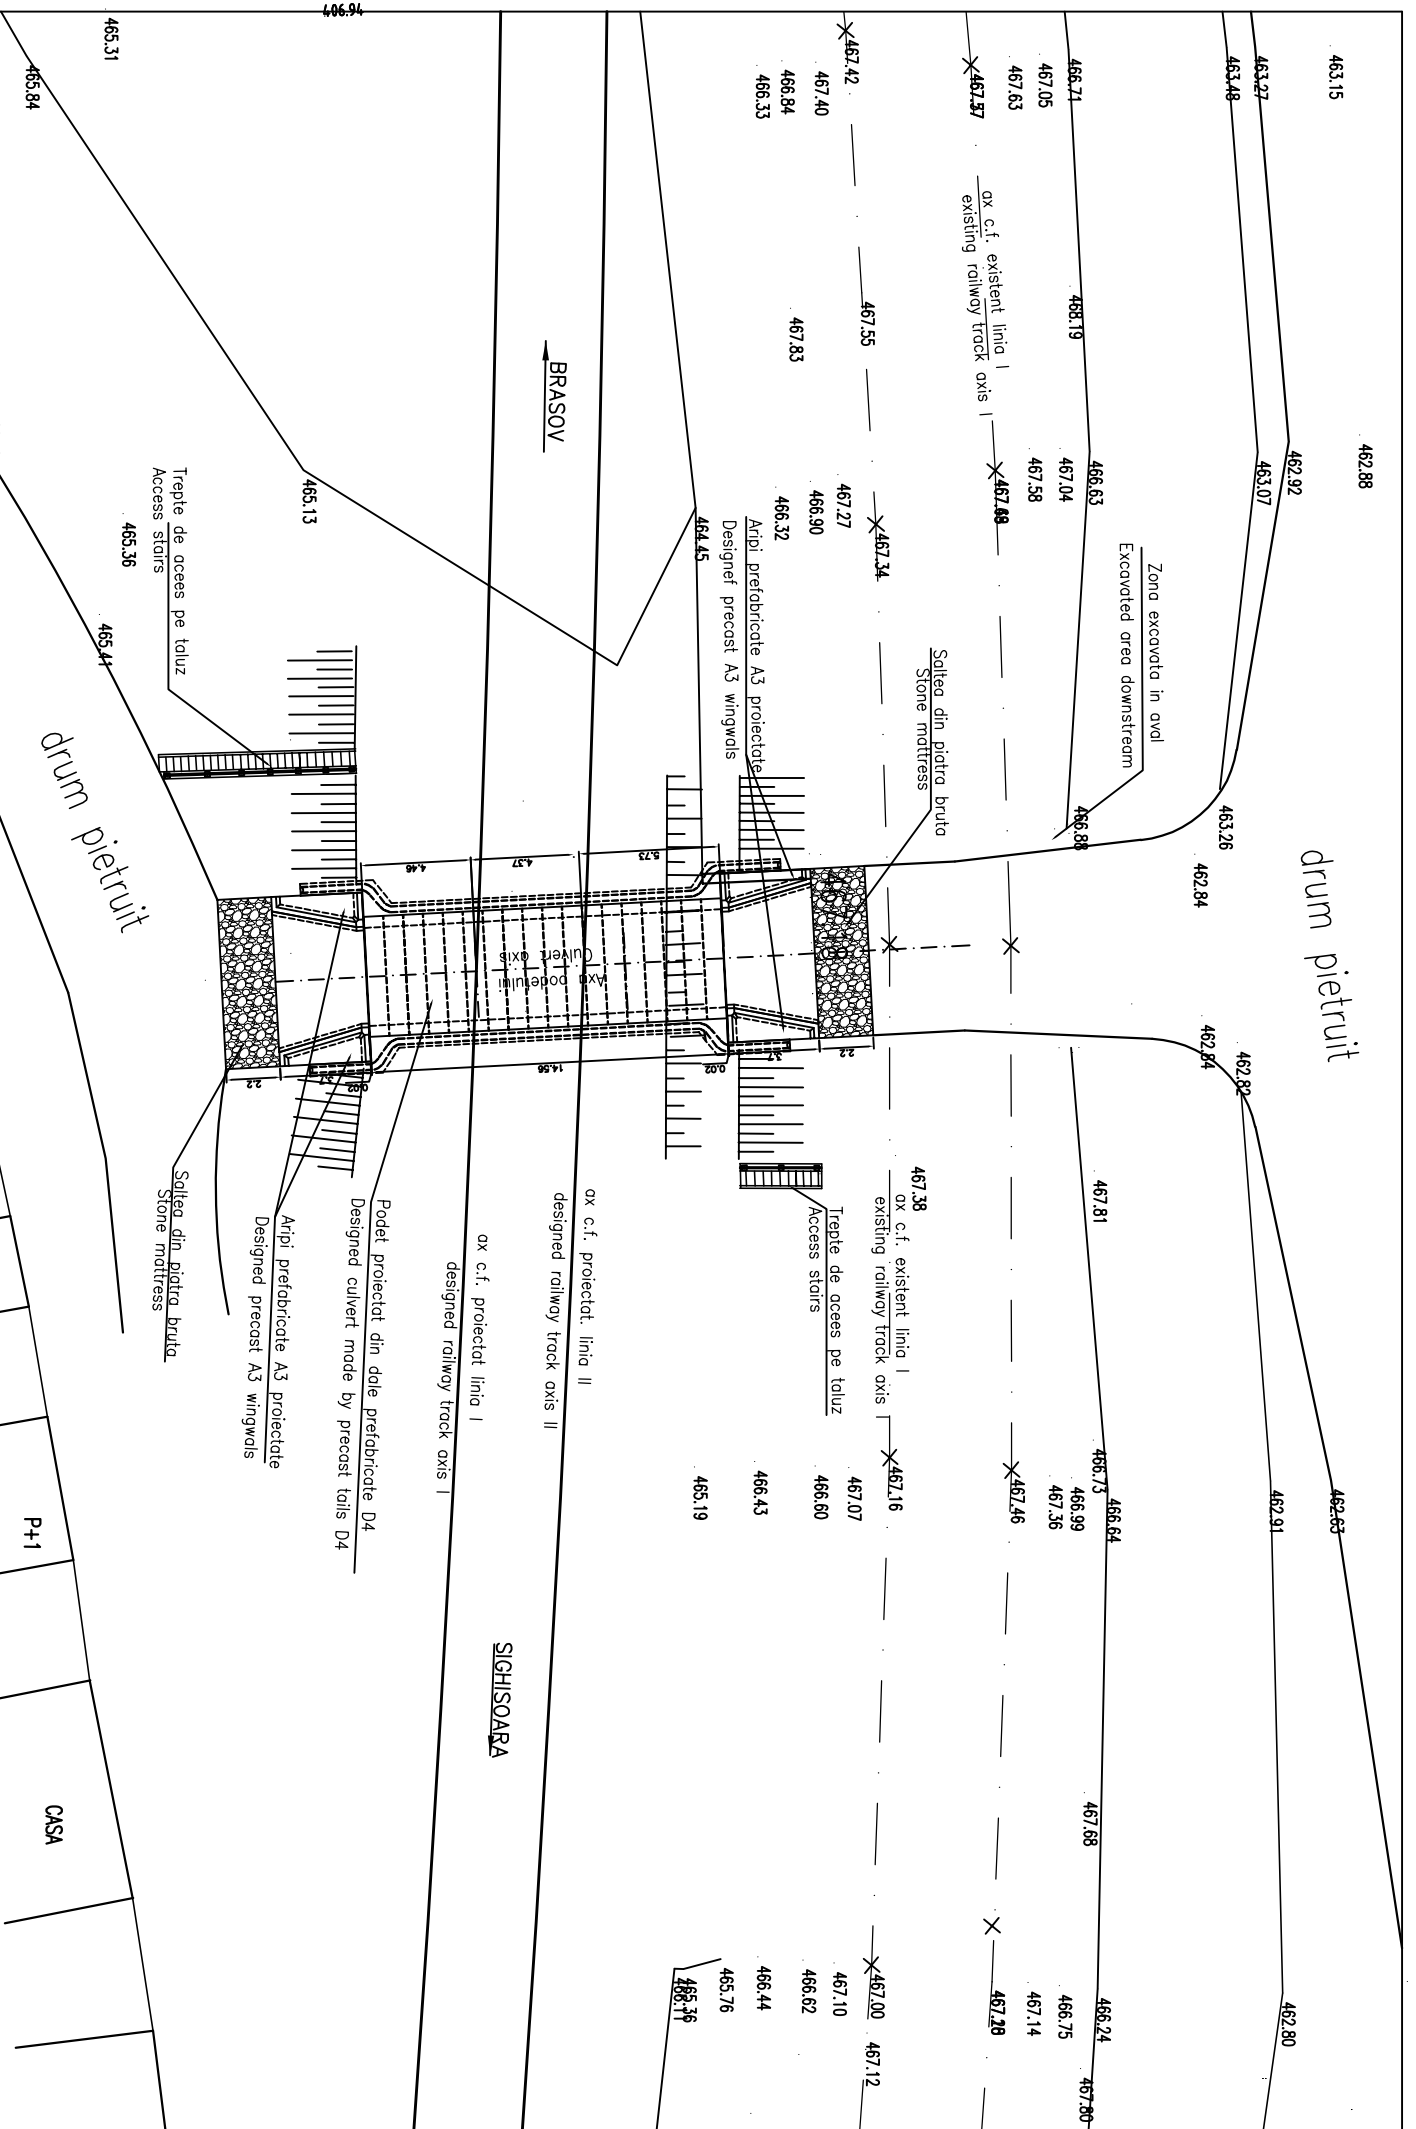

D				
C				
B				
A	12.2011	REVIZA 1	Ioan Reutza	
Index	Date	Modificare / Modification/Revision	Proiectant / Designer	Approbat / Approved Consultant
				Approbat CFR / Approved CFR

ROMANIAN GOVERNMENT **PROIECT FINANATAT DE UNIUNEA EUROPEANA**
EUROPEAN UNION FINANCED PROJECT

CLIENT / CLIENT **C.N.C.F. "C.F.R." - S.A.**

CONSULTANT / CONSULTANT **TECNIC**
GRUPUL FERROVIEI ROMANE
Joint Venture leader
WILSON
OBERMEYER
PLANEN + BERATEN GmbH
Consulting Engineers

Approbat / Approved	Proiect manager / Project manager	R. Lutzza		
Approbat / Approved	Coordonator Sectiune 1 / Section 1 Coordinator	C. Gambelli		
Verificat / Checked	Expert Chief / Key Expert	V. Kalitronitis		
				Signatura / Signature
				Data / Date

SUBCONTRACTANT / SUBCONTRACTOR

Approbat / Approved	Responsabil Subcontractant / Subcontractant Responsible	A. Stancu - Dinulescu	08.2011	
Elaborat / Elaborated	Proiectant / Designer	Ioan Reutza	09.2011	

Reabilitarea liniei de cale ferata Brasov - Simeria, parte componentă a a coridorului IV Pan European, pentru circulația trenurilor cu viteză maximă de 160 km/h.
Brasov - Sighisoara
Tronsoani :
Rehabilitation of the railway line Brasov - Simeria, component Part of the IV Pan-European Corridor, for the trains circulation with maximum speed of 160 km/h.
Section : Brasov - Sighisoara

Project/Project
2004/RO/16/PPA/003
Faza / Phase:
P.Th. / T.D.
D.E./E.D.

Denumire desen / Drawing Title

INTERVAL / SECTION: CATA - ARCHITTA
PODET km. 256+534,962 - Km. 256+534,962- CULVERT
PLAN DE SITUATIE / LAYOUT PLAN

Codificare / Codification System

E	A	5	1	0	1	C	1	4	L	8	P	0	0	6	8	1	0	0	1	1
---	---	---	---	---	---	---	---	---	---	---	---	---	---	---	---	---	---	---	---	---

Scara / Scale 1:50

LOT / LOT

Nr./No 01/101