


Se interzice copierea, difuzarea, imprumutarea sau utilizarea in alte scopuri fara permisiunea AREX LIDER COMPANY, ca proprietar al desenului.
 This drawing is forbidden to be copied, lent or user in other purposes than those proviosly approved by AREX LIDER COMPANY as owner.

D					
C					
B					
A	12.2011	Revizii 1	Adrian Sabo		
Indice	Data	Modificari	Proiectant	Aprobat Consultant	Aprobat CFR
Indice	Data	Modificari	Modificator/Revision	Approved Consultant	Approved CFR



CLIENT / CLIENT

CFR
C.N.C.F. "C.F.R." - S.A.

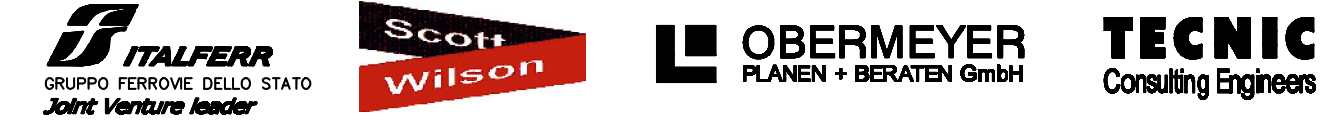

CONSULTANT / CONSULTANT

Aprobat / Approved	Responsabil / Project manager	R. Liuzza	Data / Date	Semnatura / Signature
Aprobat / Approved	Coordonator Sectiune 1 / Section 1 Coordinator	C. Gambelli		<i>C. Gambelli</i>
Verificat / Checked	Expert Cheie / Key Expert	V. Kallidromitis		<i>V. Kallidromitis</i>

SUBCONTRACTANT / SUBCONTRACTOR

Aprobat / Approved	Responsabil Subcontractant / Subcontractant Responsible	A. Dinulescu Stancliu	08.2011	Semnatura / Signature
Intocmit / Elaborated	Proiectant / Designer	Sabo Adrian	08.2011	<i>Sabo Adrian</i>

Reabilitarea liniei de cale ferata Brasov - Simeria, parte componenta a coridorului IV Pan European, pentru circulatia trenurilor cu viteza maxima de 160 km/h , Tronsozul : Brasov - Sighisoara
 Rehabilitation of the railway line Brasov - Simeria, component Part of the IV Pan-European Corridor, for the trains circulation with maximum speed of 160km/h, Section : Brasov - Sighisoara

Proiect/Project: 2004/RD10/P/PA003
 Faza / Phase: P.Th. / T.D.

Denumire desen / Drawing Title :

STATIA / STATION ARCHITA
PODET km 257+106.662 - PLAN DE SITUATIE
CULVERT km 257+106.662 - LAYOUT PLAN

Codificare / Codification System	Scara / Scale 1:200	LOT / LOT	Nr. / No 01 / 01
E A 5 1 0 1 C 1 4 L 8 P O 0 7 0 1 0 0 1 1			