




SECTIUNE LONGITUDINALA A-A/ A-A LONGITUDINAL SECTION

SCARA 1:100

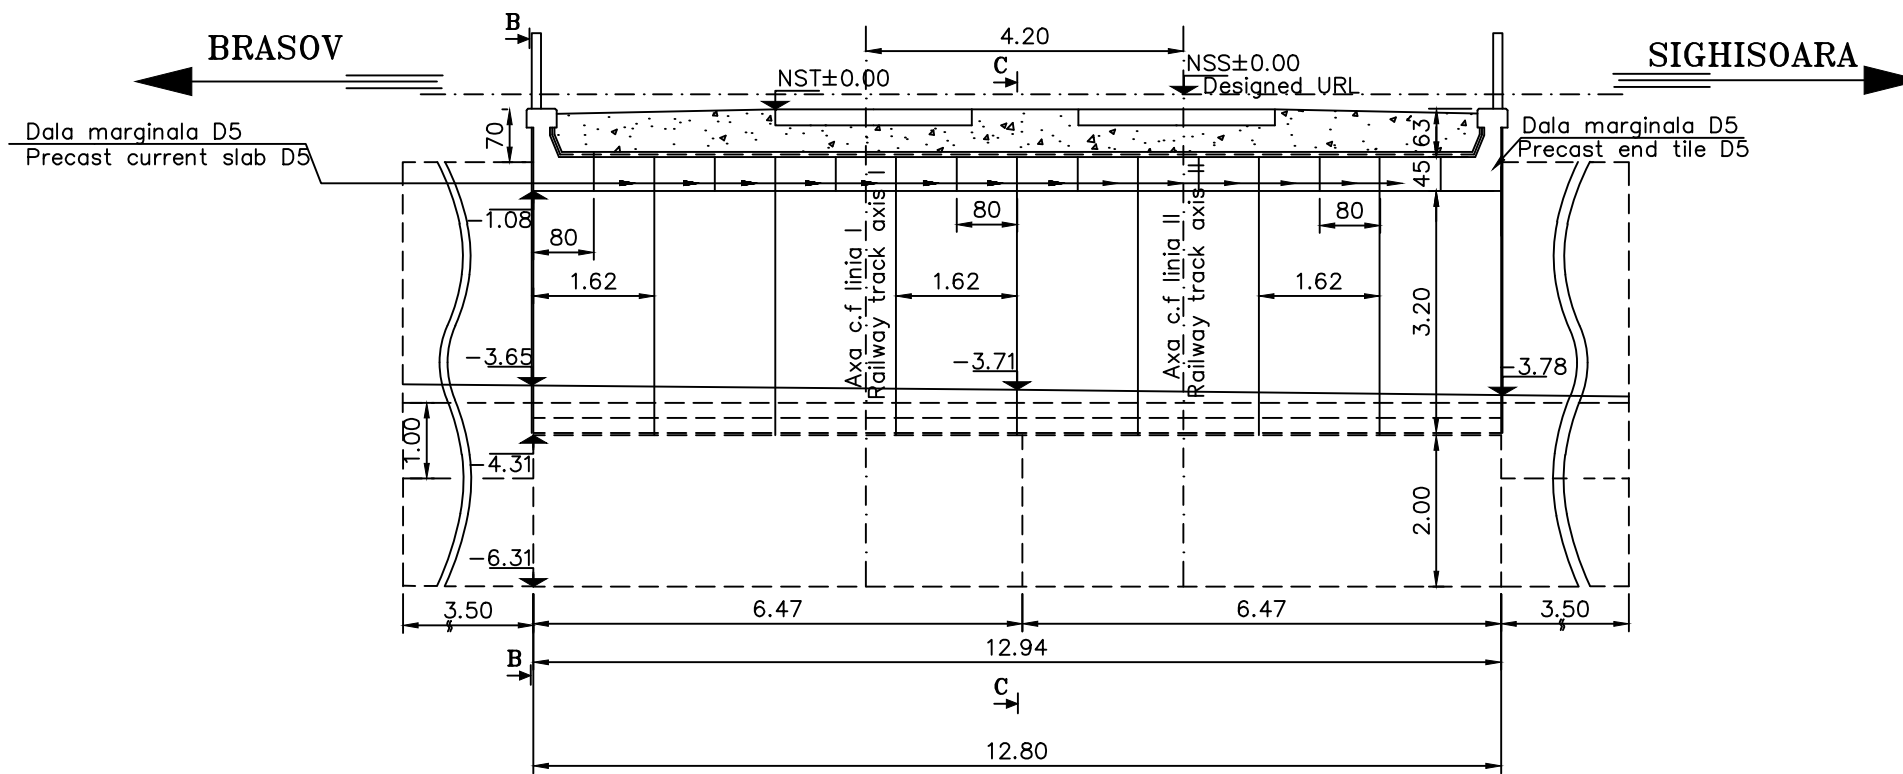

ELEVATIE B-B
ELEVATION B-B
SCARA 1:100

SECTIUNE TRANSVERSAL C-C
CROSS SECTION C-C
SCARA 1:100

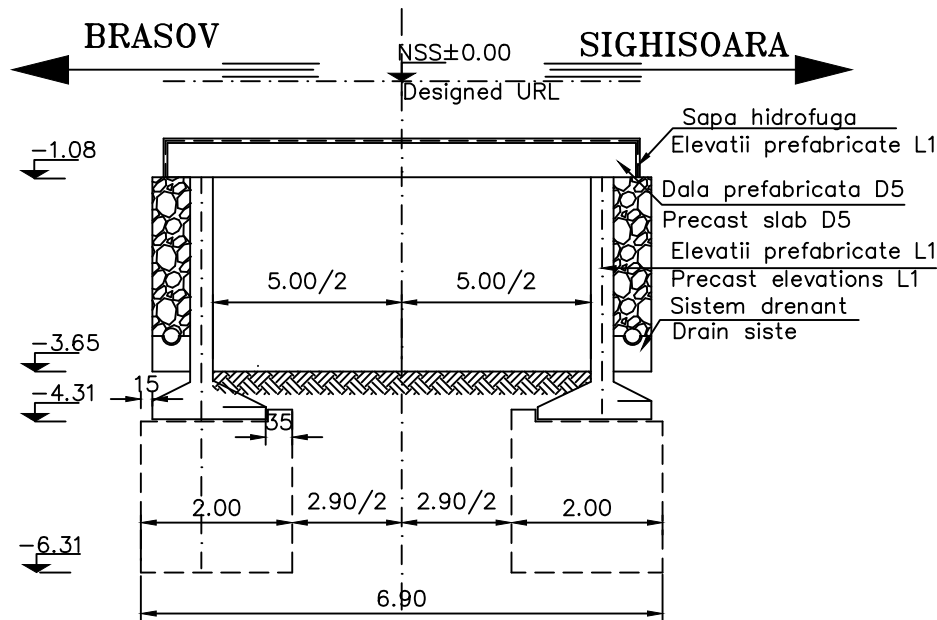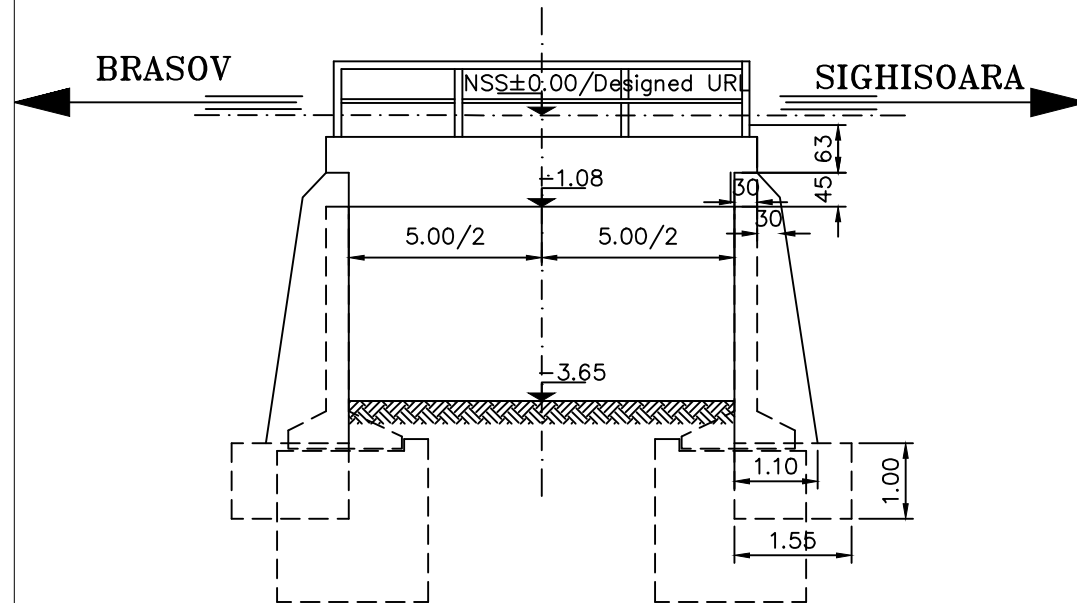

This drawing is forbidden to be copied, lent or used in other purposes than those previously approved by AREX Lider Company as its owner.
Se interzice copierea, difuzarea, imprumutarea sau utilizarea in alte scopuri, fara permisiunea AREX Lider Company ca proprietar al desenului.

D					
C					
B					
A	12.2011	Revizia 1	Mirela Ilescu		
Indice Index	Data Date	Modificare Modification/Revision	Proiectant Designer	Aprobat Consultant Approved Consultant	Aprobat CFR Approved CFR



GUVERNUL ROMANIEI
ROMANIAN GOVERNMENT

PROIECT FINANȚAT DE UNIUNEA EUROPEANĂ
EUROPEAN UNION FINANCED PROJECT



C.N.C.F. "C.F.R." - S.A.

CLIENT / CLIENT



CONSULTANT / CONSULTANT

Aprobat Approved	Responsabil Subconsultant Subconsultant Responsible	Data Date	Semn tur Signature
Aprobat Approved	Proiectant Designer		
Verificat Checked	Expert Cheie Checking Expert		

SUBCONTRACTANT / SUBCONTRACTOR

Aprobat Approved	Responsabil Subconsultant Subconsultant Responsible	Data Date	Semn tur Signature
Aprobat Approved	Proiectant Designer		
Elaborat Elaborated			

Reabilitarea liniei de cale ferata a coridorului IV Pan European, pentru circulatia trenurilor cu viteza maxim de 160 km/h,
Tronsonul : Braşov - Sighişoara
Rehabilitation of the railway line Braşov - Simeria, component Part of the IV Pan-European Corridor, for the trains circulation with maximum speed of 160 km/h,
Section : Braşov - Sighişoara

Proiect/Project
2004/RO/16/P/PA/003
Faza / Phase:
P.Th. / T.D.
D.E. / E.D.

INTERVAL / SECTION ALBESTI - SIGHISOARA
PODET Km.279+924.098 – RELEVU
CULVERT Km.279+924.098 – SURVERY

Codificare / Codification System

Scara / Scale
1:100

LOT / LOT

Nr. / No
01 / 01

E A 5 1 0 1 C 2 0 P A P O 1 0 4 1 0 0 1 1