


This drawing is forbidden to be copied, lent or used in other purposes than those previously approved by ARES Zădăreț Company as its owner.
 Se interzice copierea, împrumutarea sau utilizarea în alte scopuri, fără permisiunea ARES Zădăreț Company ca proprietar al desenului.

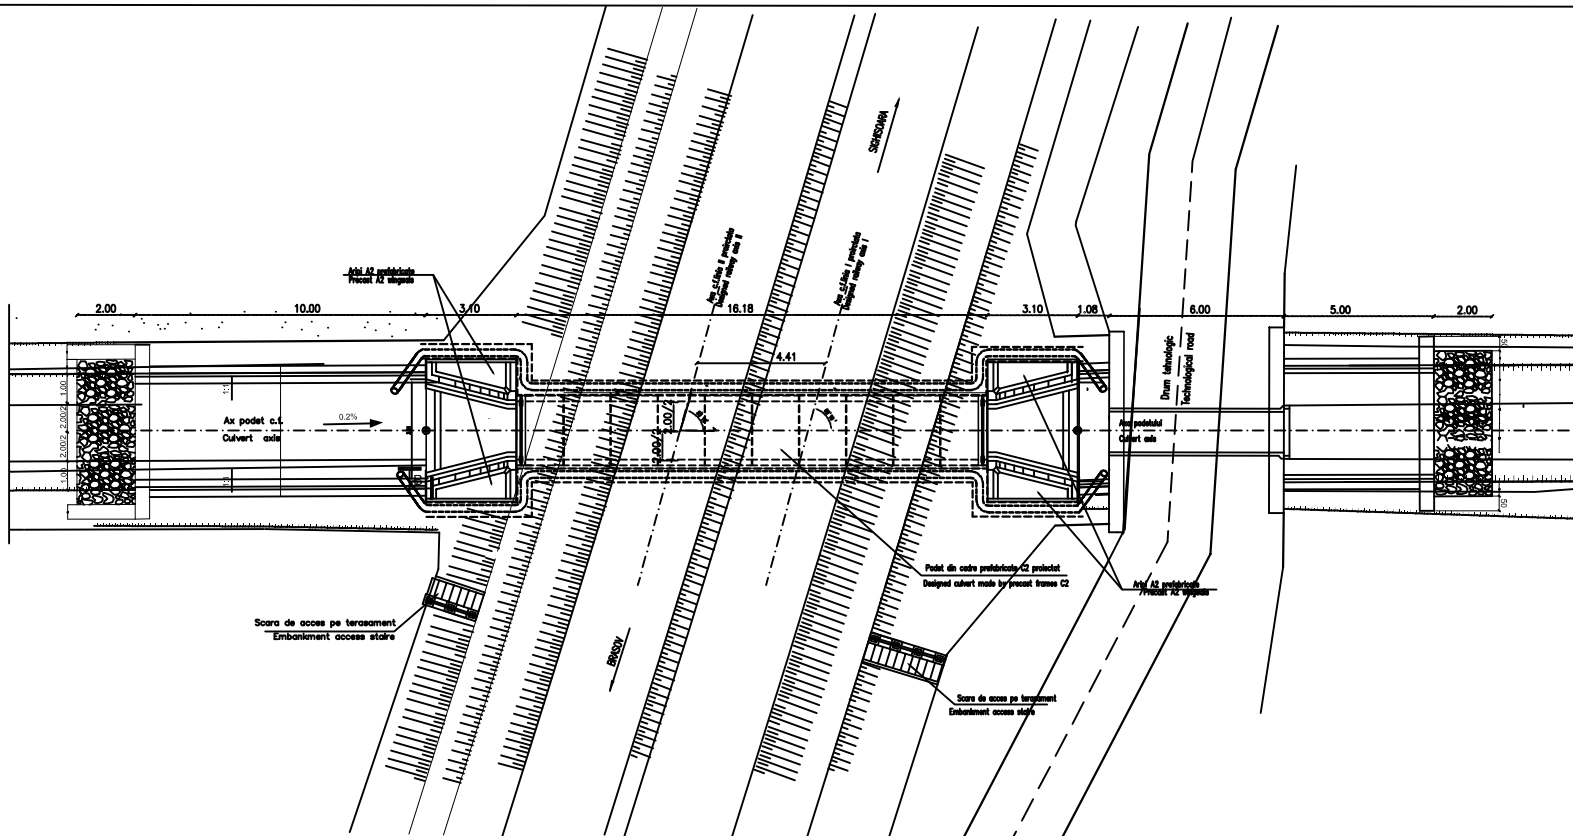

D					
C					
B					
A	11.2011	Revizii I	Ioan Rentea	Approved Consultant	Approved CFR
Index / Index	Date / Date	Modificari / Modifications/Revisions	Proiectant / Designer	Approved Consultant	Approved CFR

GUVERNUL ROMÂNIEI
 ROMANIAN GOVERNMENT

PROIECT FINANȚAT DE UNIUNEA EUROPEANĂ
 EUROPEAN UNION FINANCED PROJECT

C.N.C.F. "C.F.R." - S.A.

CLIENT / CLIENT

CONSULTANT / CONSULTANT			Date / Date	Semnatura / Signature
Approved / Aprobat	Sit project / Project manager	R. Lăznea		---
Approved / Aprobat	Coordinator Section 1 / Section 1 Coordinator	C. Gămbelli		---
Verified / Verificat	Expert Check / Checking Expert	V. Kalliström-Bis		---

SUBCONTRACTANT / SUBCONTRACTOR			
Approved / Aprobat	Responsabil Subcontractant / Subcontractant Responsible	A. Dinulescu Stancu	11.2011
Elaborated / Elaborat	Projector / Designer	Ioan Rentea	11.2011

Reabilitarea liniei de cale ferată Braşov - Simeria, parte componentă a a coridorului IV Pan-European, pentru circulația trenurilor cu viteză maximă de 160 km/h, **Tronsonul :** *Proiect/Project 2004/RO/16/PPA/003*
 Braşov - Sighişoara
 Rehabilitation of the railway line Braşov - Simeria, component Part of the IV Pan-European Corridor, for the trains circulation with maximum speed of 160 km/h, **Section :** Braşov - Sighişoara
 Faza / Phase: P,Th. / T.D.

Denumire desen / Drawing Title:
INTERVAL BOD - FELDIOARA / SECTION BOD - FELDIOARA
PODET - KM 188+338.110 / CULVERT KM 188+338.110
PLAN DE SITUATIE / LAYOUT PLAN

Codificare / Classification System	Scara / Scale 1:100 / 50	LOT / LOT	Nr. / No 01/01
E A S I 0 1 C 0 6 L 8 P O 0 1 1 1 0 0 1 1			