


This drawing is forbidden to be copied, lent or used in other purposes than those previously approved by AREX *Lider* Company as its owner.
 Se interzice copierea, difuzarea, imprumutarea sau utilizarea in alte scopuri, fara permisiunea AREX *Lider* Company ca proprietar al desenului.

D					
C					
B					
A	11.2011	Revizia 1	Stirbu Vasile		
Index	Date	Modificari	Proiectant	Aprobat Consultant	Aprobat CFR
	Date	Modifier/Revision	Designer	Approved Consultant	Approved CFR

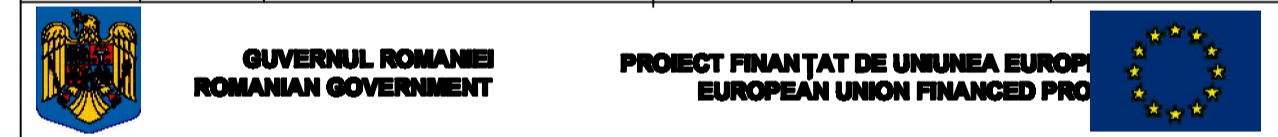

CONSULTANT / CONSULTANT			Data	Semnatura
			Date	Signature
Aprobat	Șef proiect	R. Liuzza		<i>[Signature]</i>
Aprobat	Proiect manager			
Aprobat	Coordonator Secțiune 1	C. Gambelli		<i>[Signature]</i>
Aprobat	Section 1 Coordinator			
Verificat	Expert Cheie	V. Kalidromitis		<i>[Signature]</i>
Checked	Checking Expert			

SUBCONTRACTANT / SUBCONTRACTOR				
Aprobat	Responsabil Subconsultant	A. Dinulescu Stanciu	06.2011	<i>[Signature]</i>
Aprobat	Subconsultant Responsible			
Trasmis	Proiectant	Stirbu Vasile	06.2011	
Elaborated	Designer			

Reabilitarea liniei de cale ferata Brașov - Simeria, parte componentă a coridorului IV Pan European, pentru circulația trenurilor cu viteză maximă de 160 km/h, Tronsoanel: **Project/Project 2004/RO/16/PA/003**
 Rehabilitation of the railway line Brașov - Simeria, component Part of the IV Pan-European Corridor, for the trains circulation with maximum speed of 160 km/h, Section: **Faza / Phase: P.Th. / T.D.**
Section : Brașov - Sighișoara

Denumire desen / Drawing Title :
INTERVAL FELDIOARA - APATA / FELDIOARA - APATA SECTION
PODET - km 200+978.430 / km 200+978.430 - CULVERT
PLAN DE SITUATIE / LAYOUT PLAN

Codificare / Codification System	Scara / Scale 1:200	LOT / LOT	Nr. / No 01 / 01
E A 5 1 0 1 C 0 8 L 8 P O 0 2 1 1 0 0 1 1			