




PHASE 1
FAZA
Scara/Scale 1:200

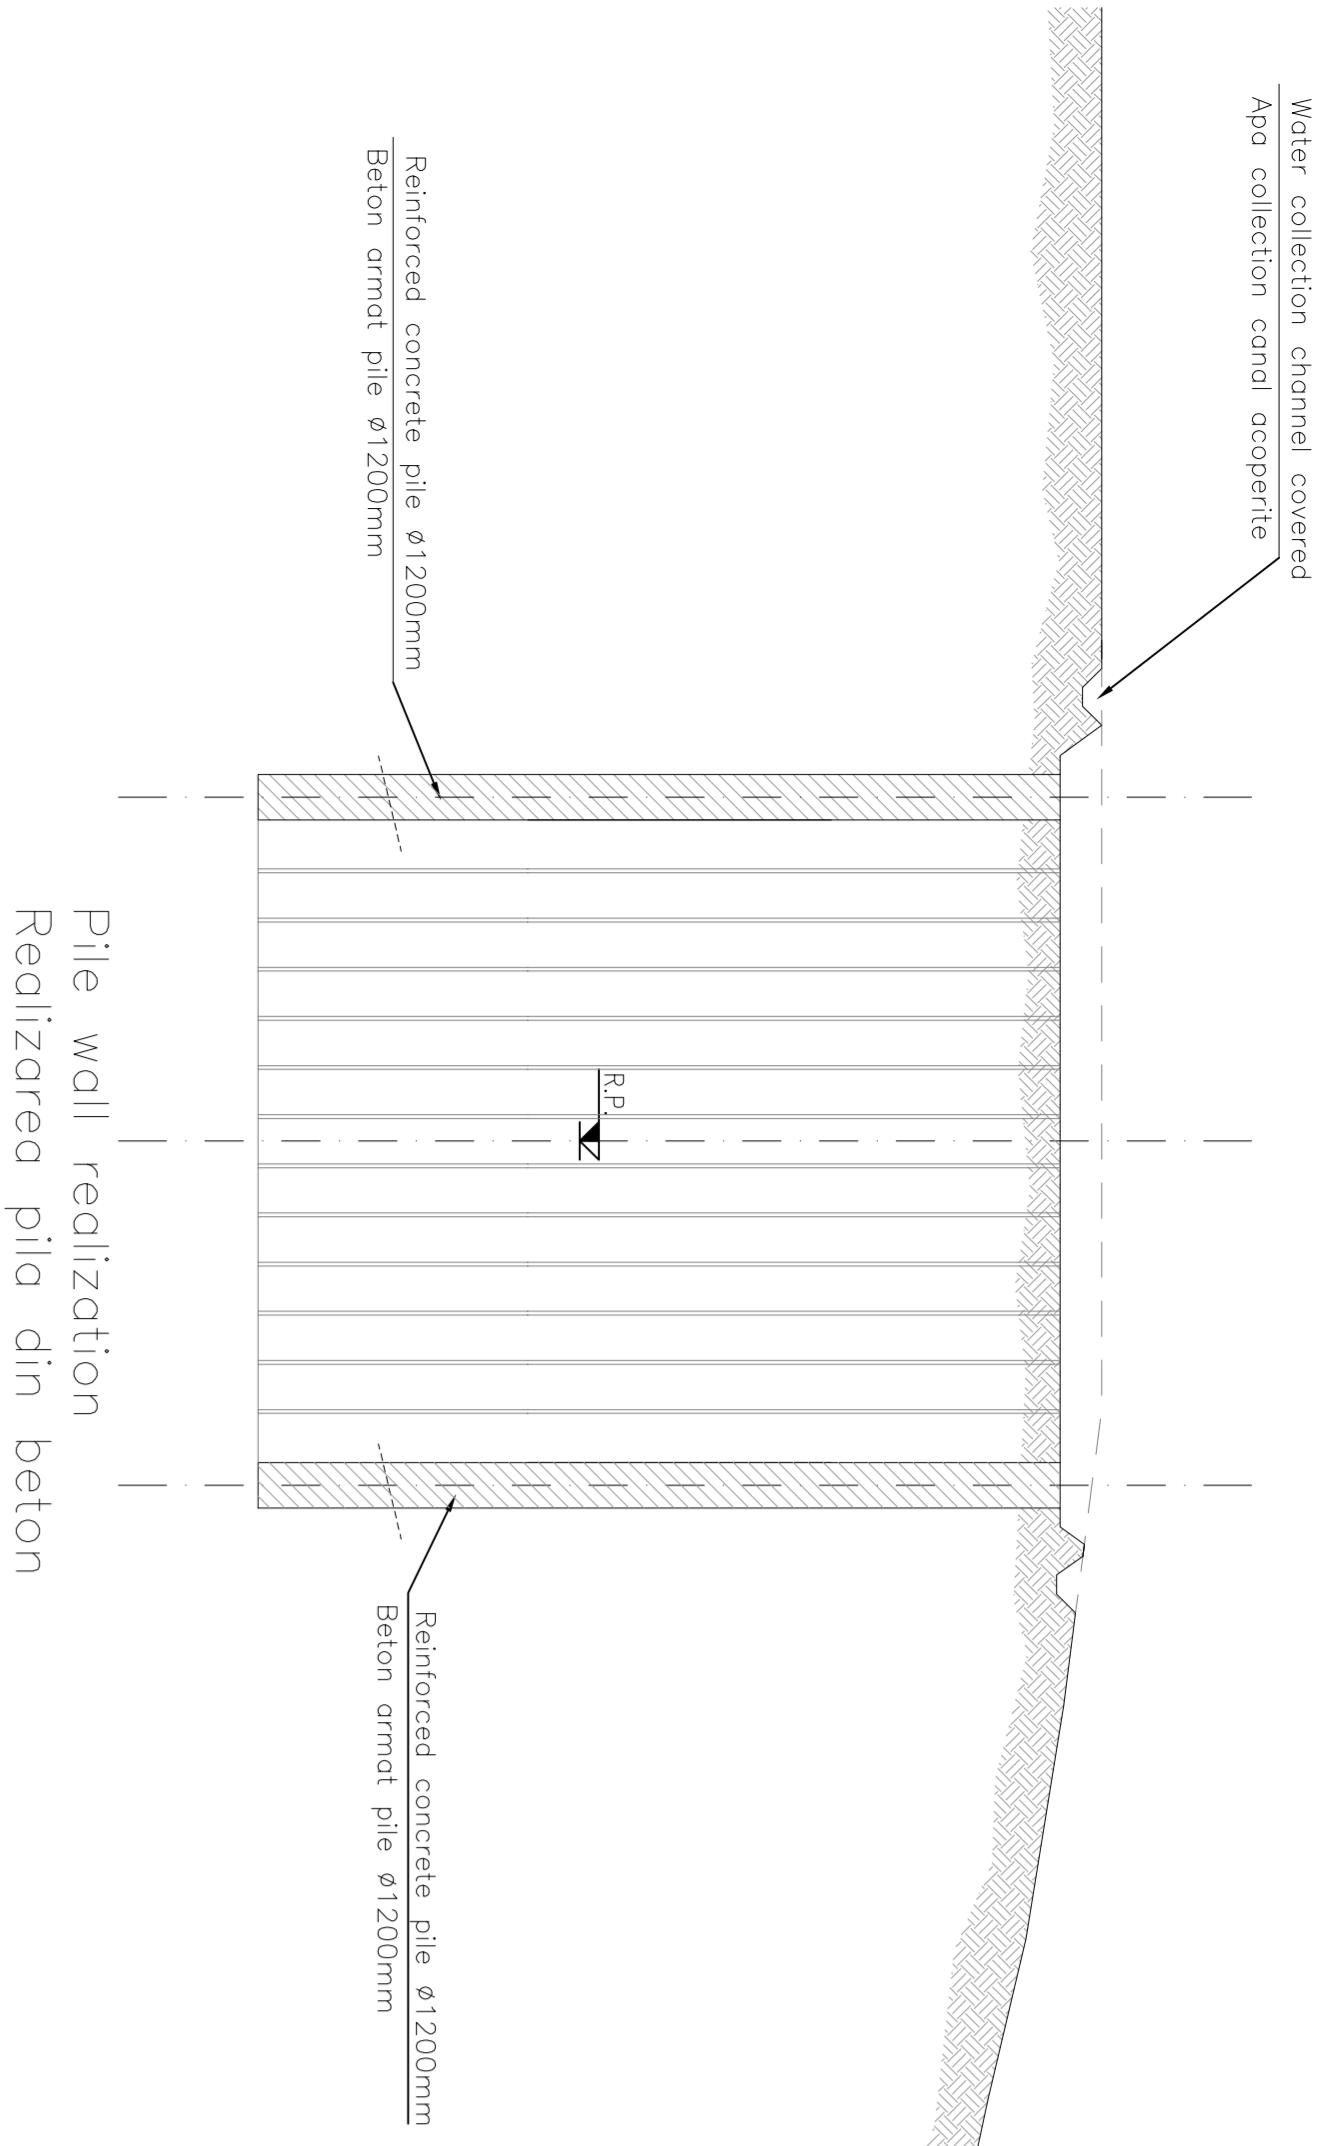


PHASE 3
FAZA
Scara/Scale 1:200

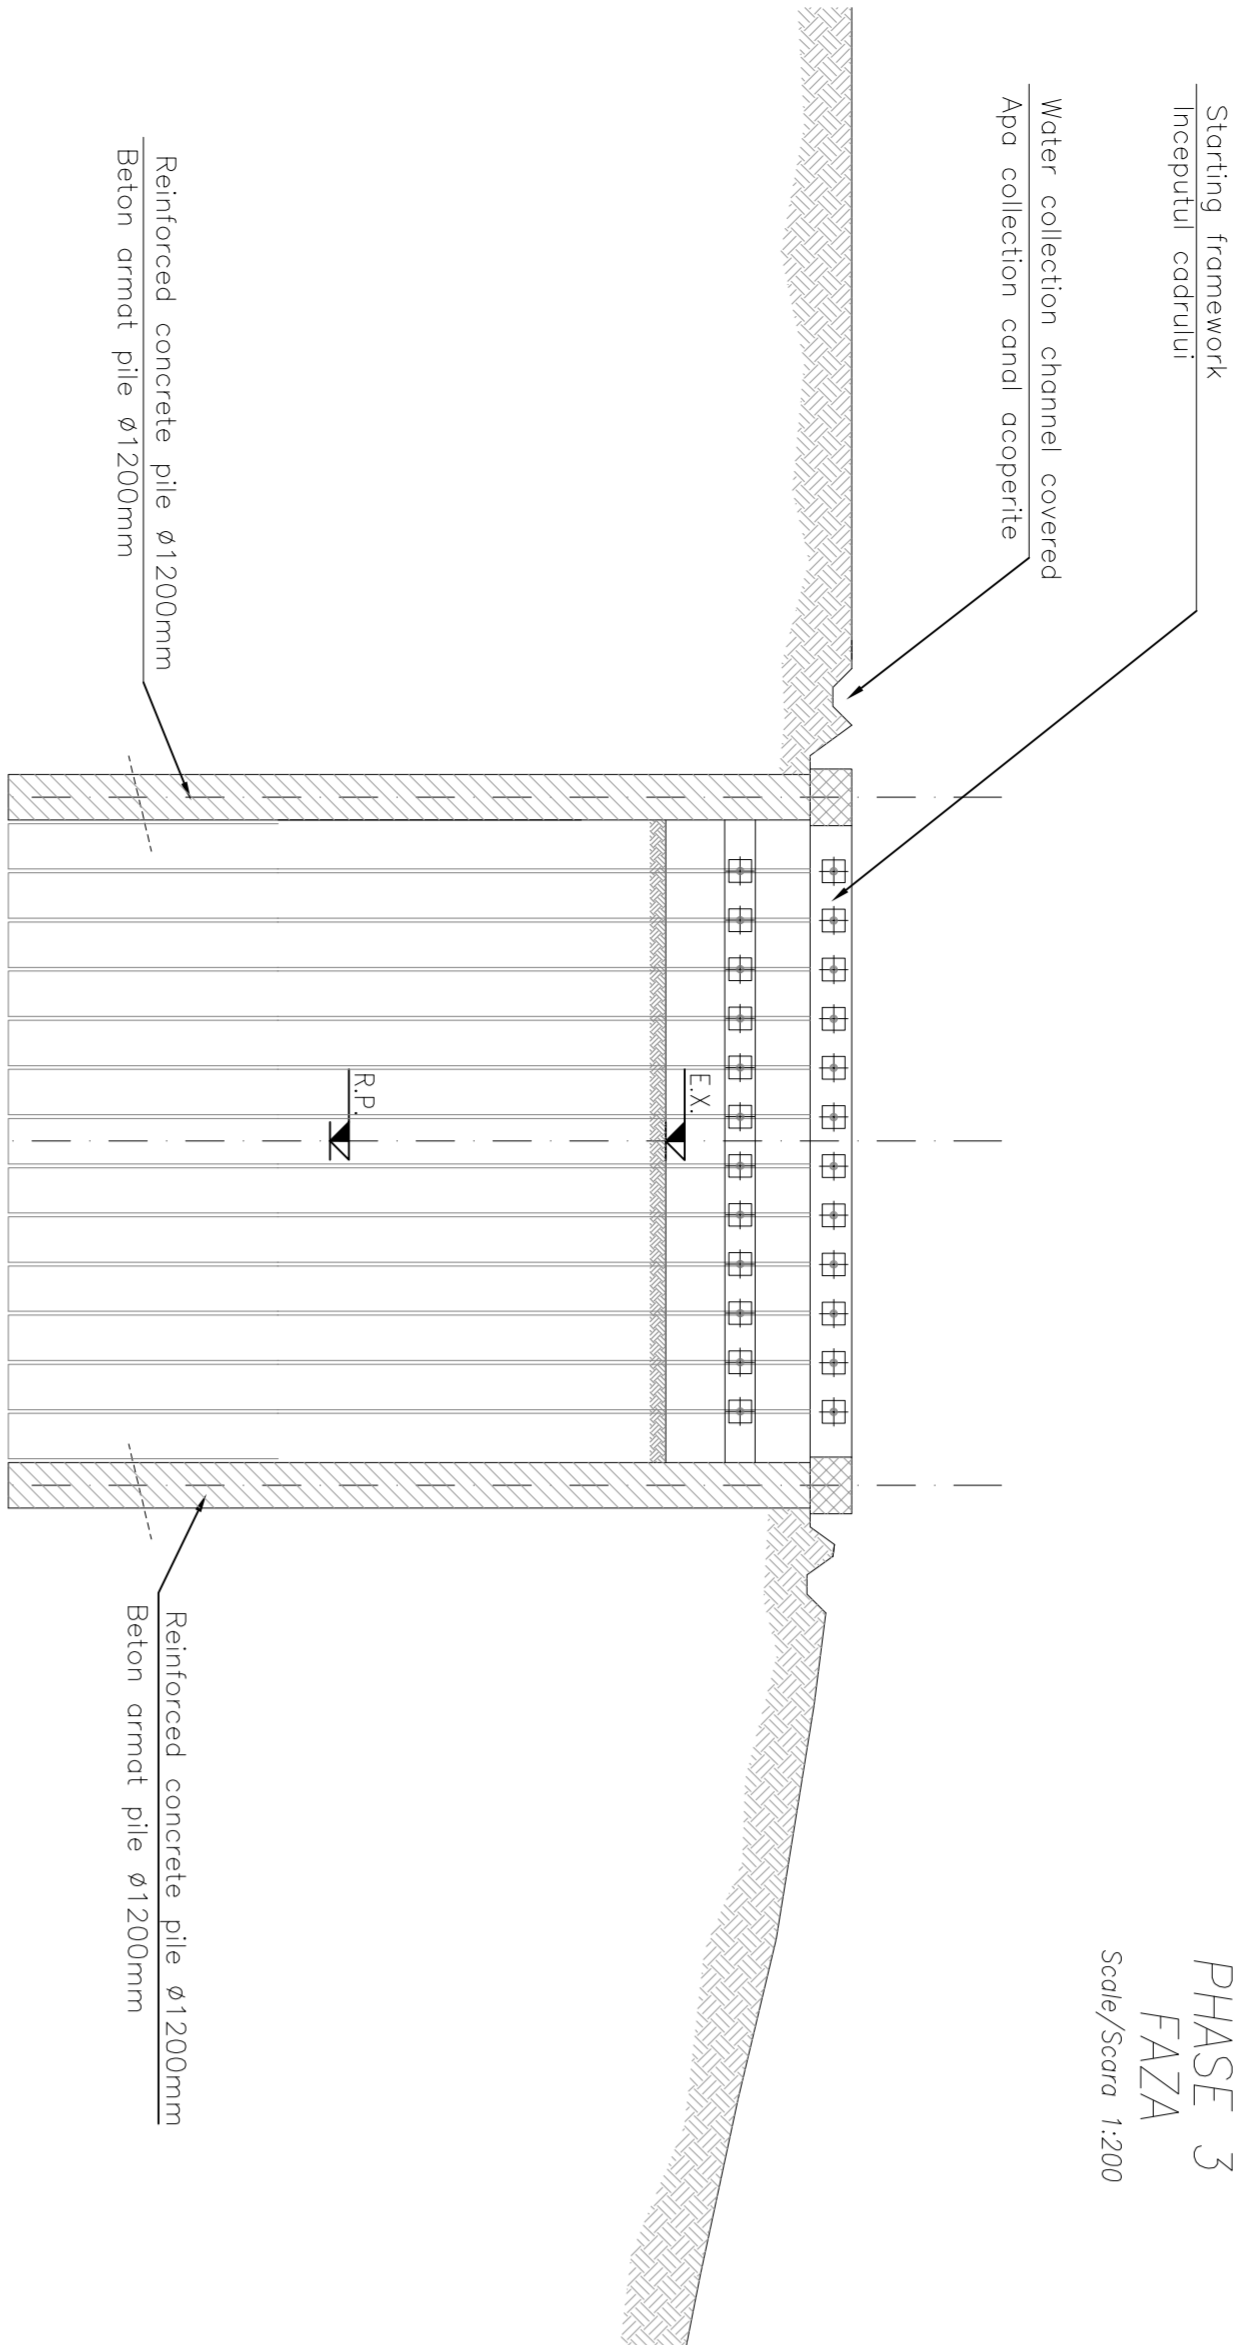


PHASE 5
FAZA
Scara/Scale 1:200

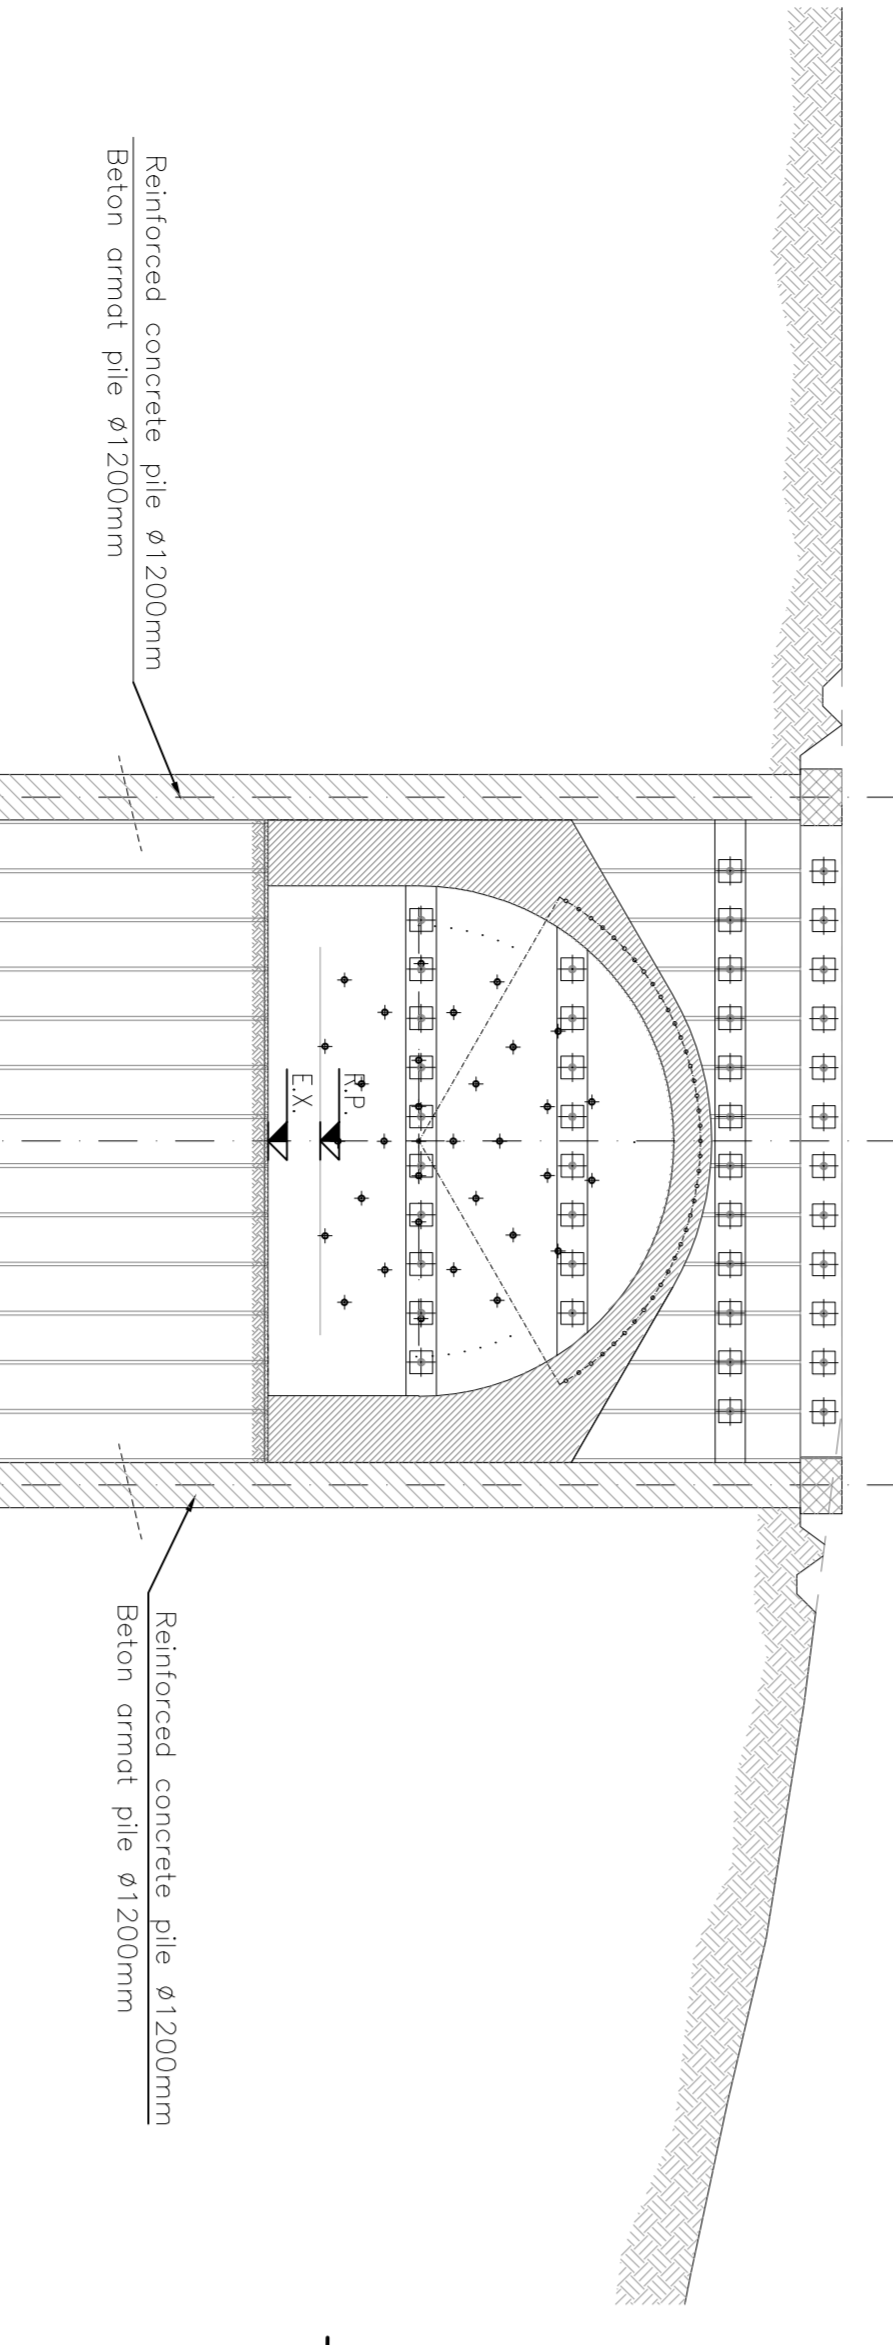

PHASE 7
FAZA
Scara/Scale 1:200

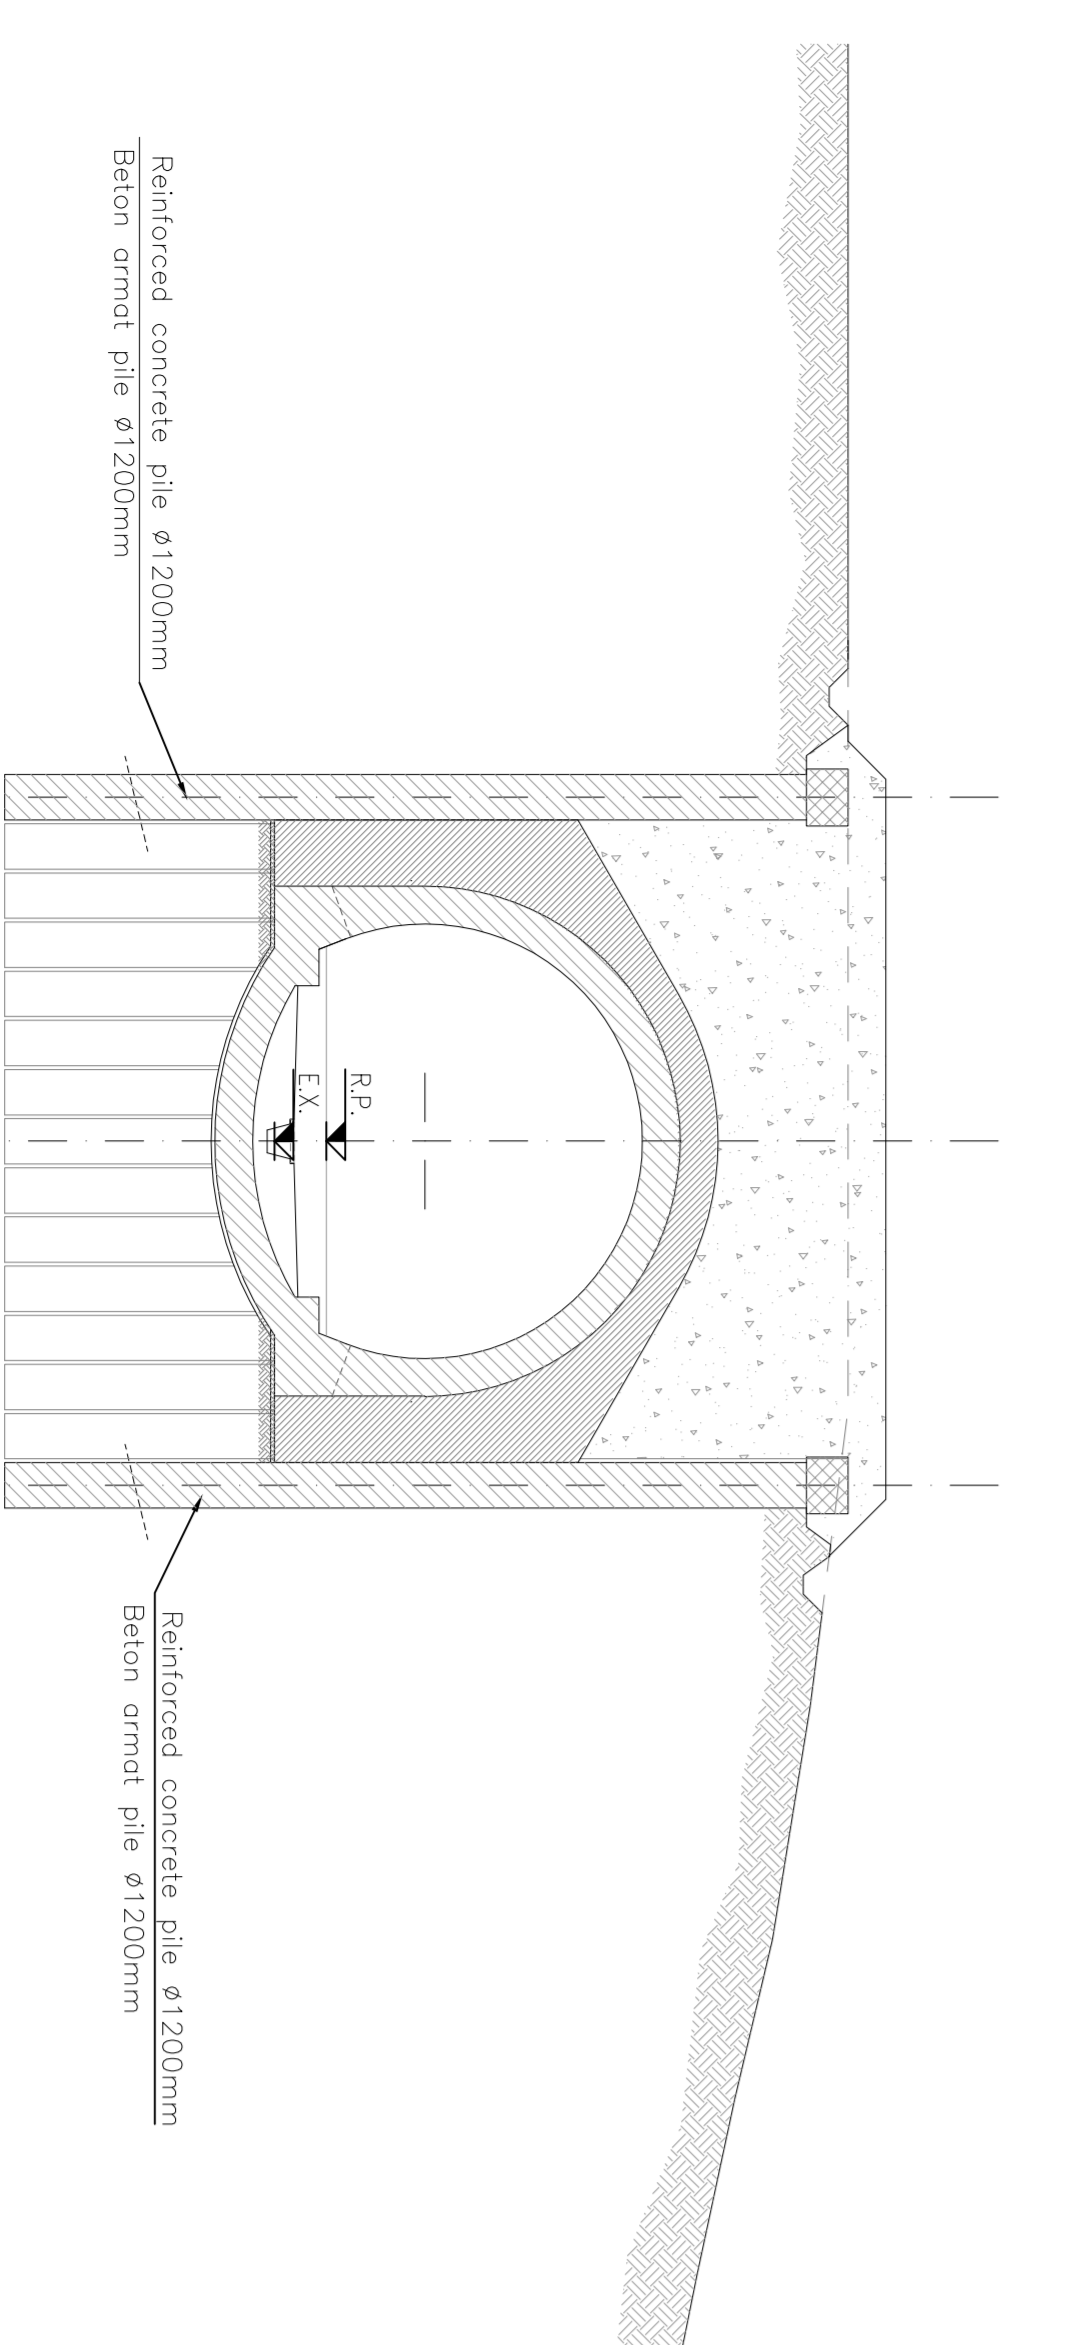


PHASE 2
FAZA
Scara/Scale 1:200

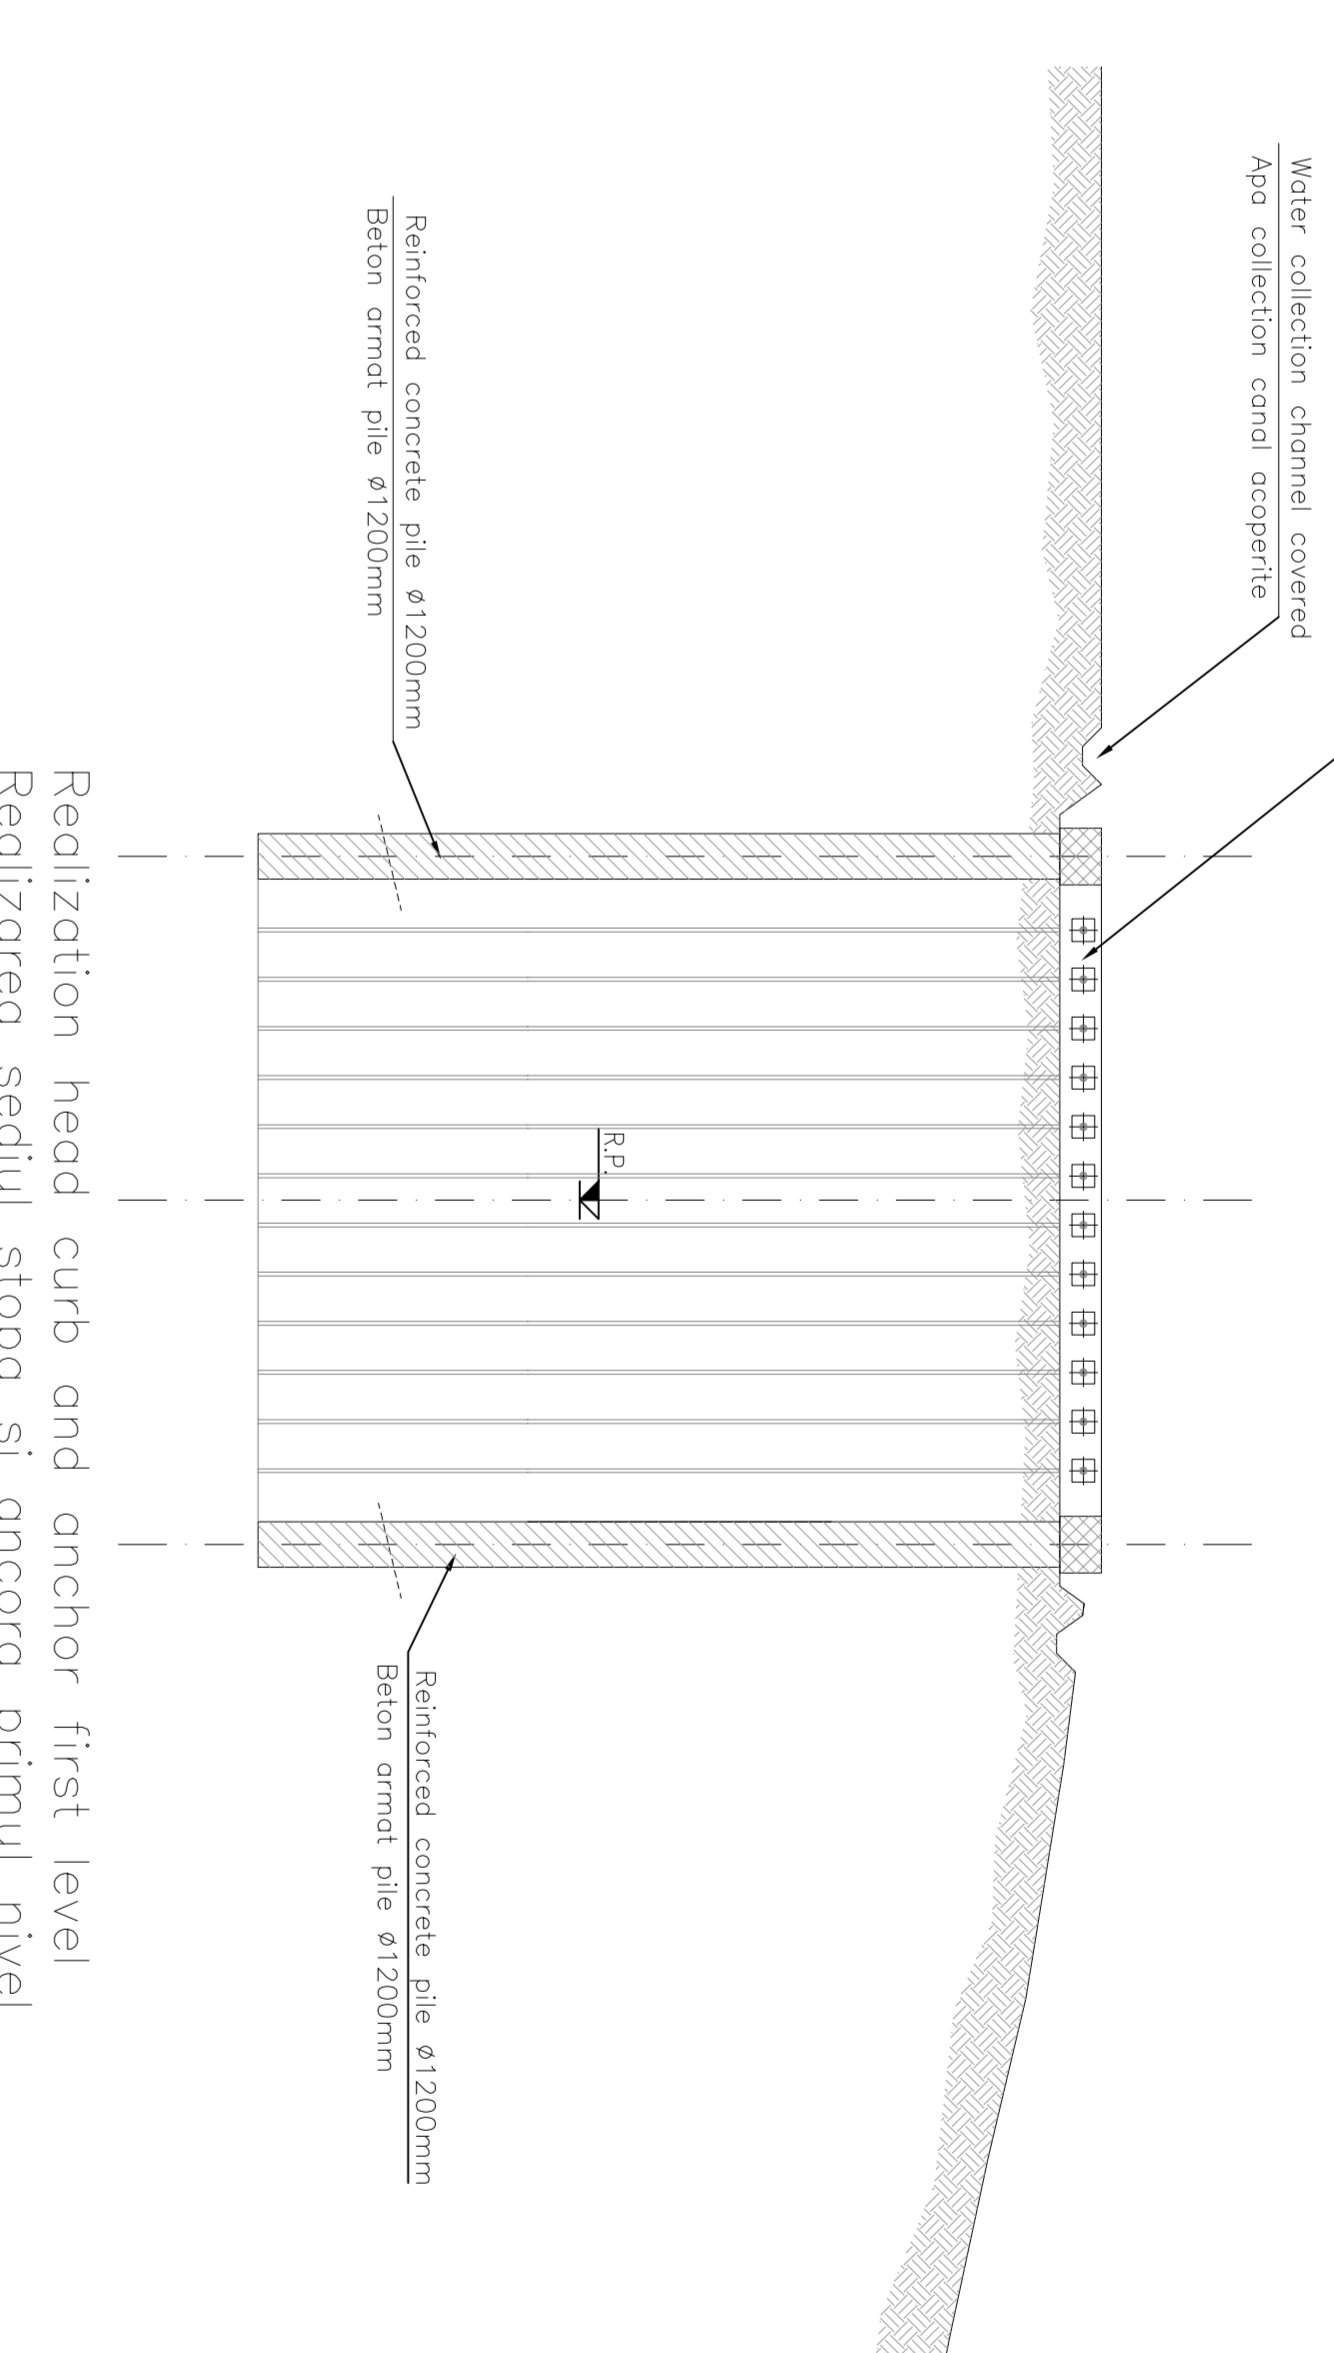


PHASE 4
FAZA
Scara/Scale 1:200





PHASE 6
FAZA
Scara/Scale 1:200

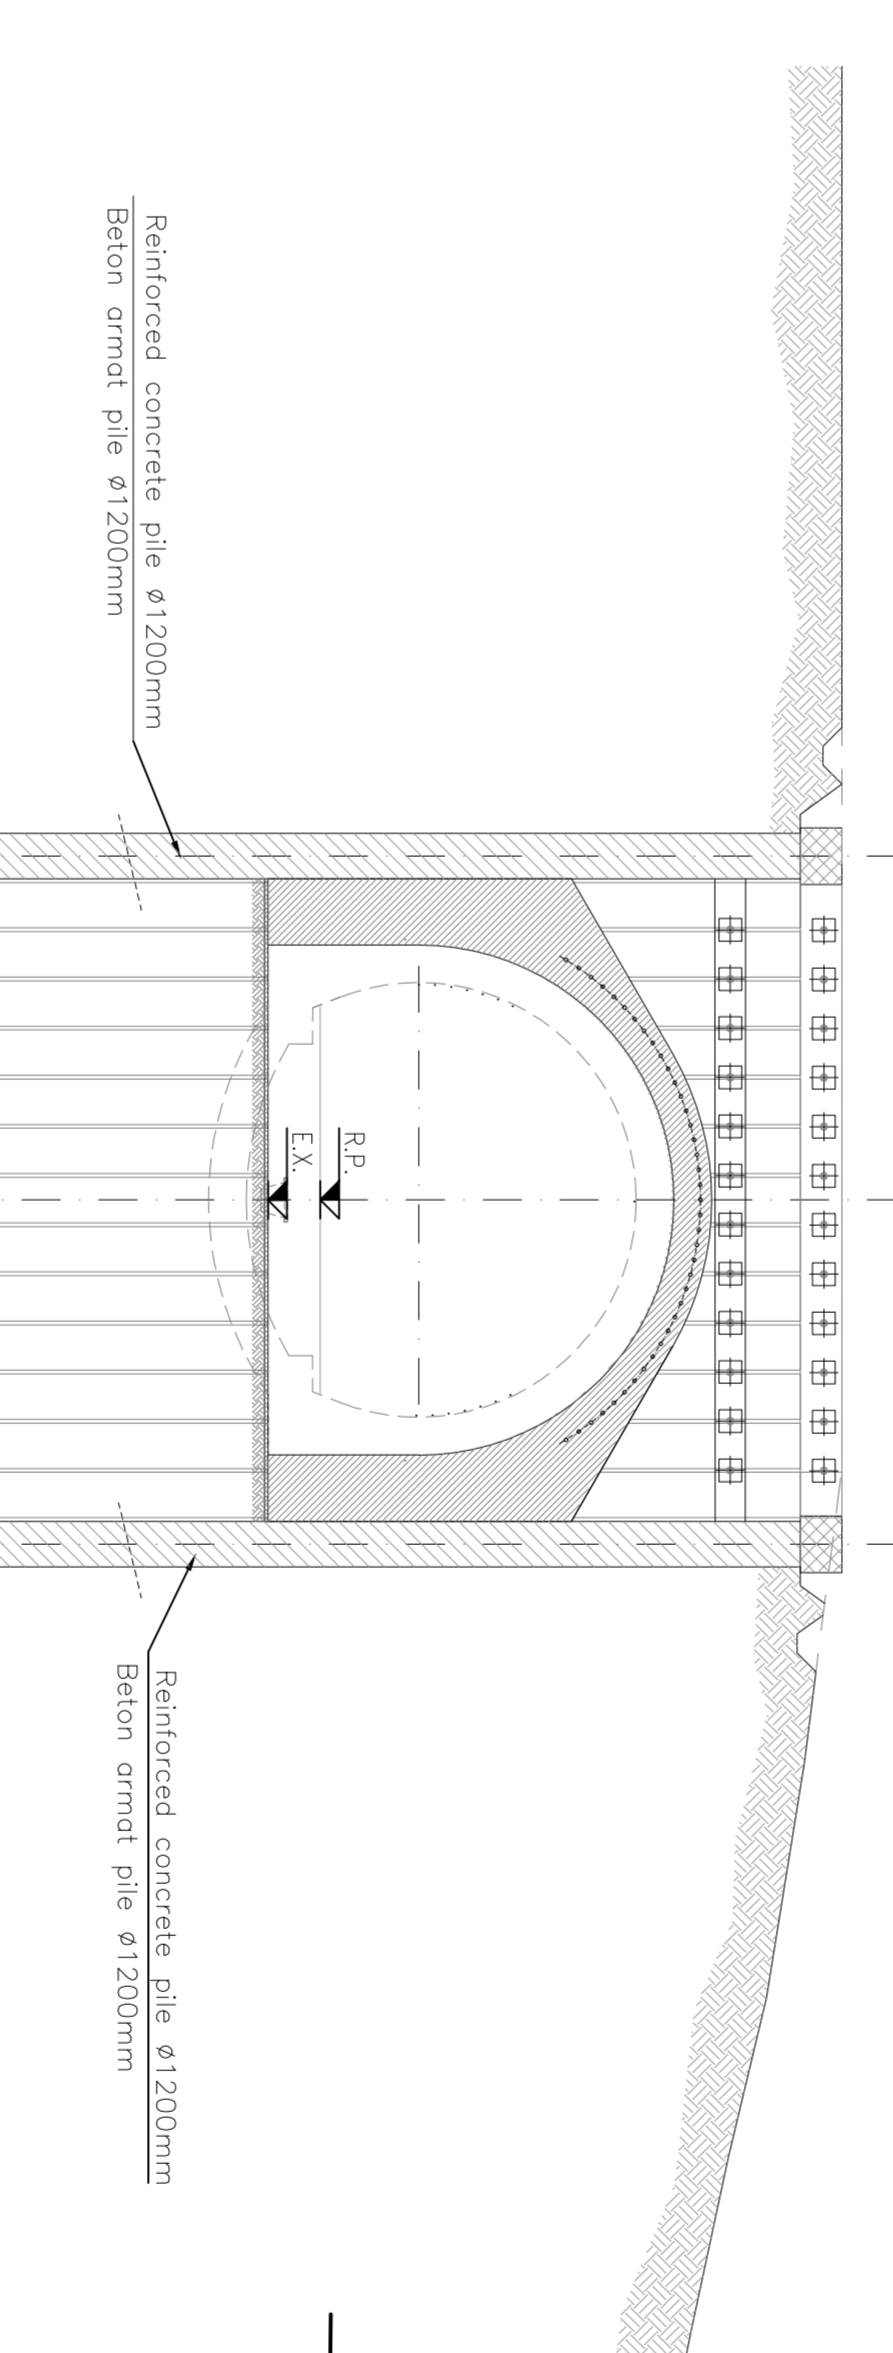

PHASE 8
FAZA
Scara/Scale 1:200

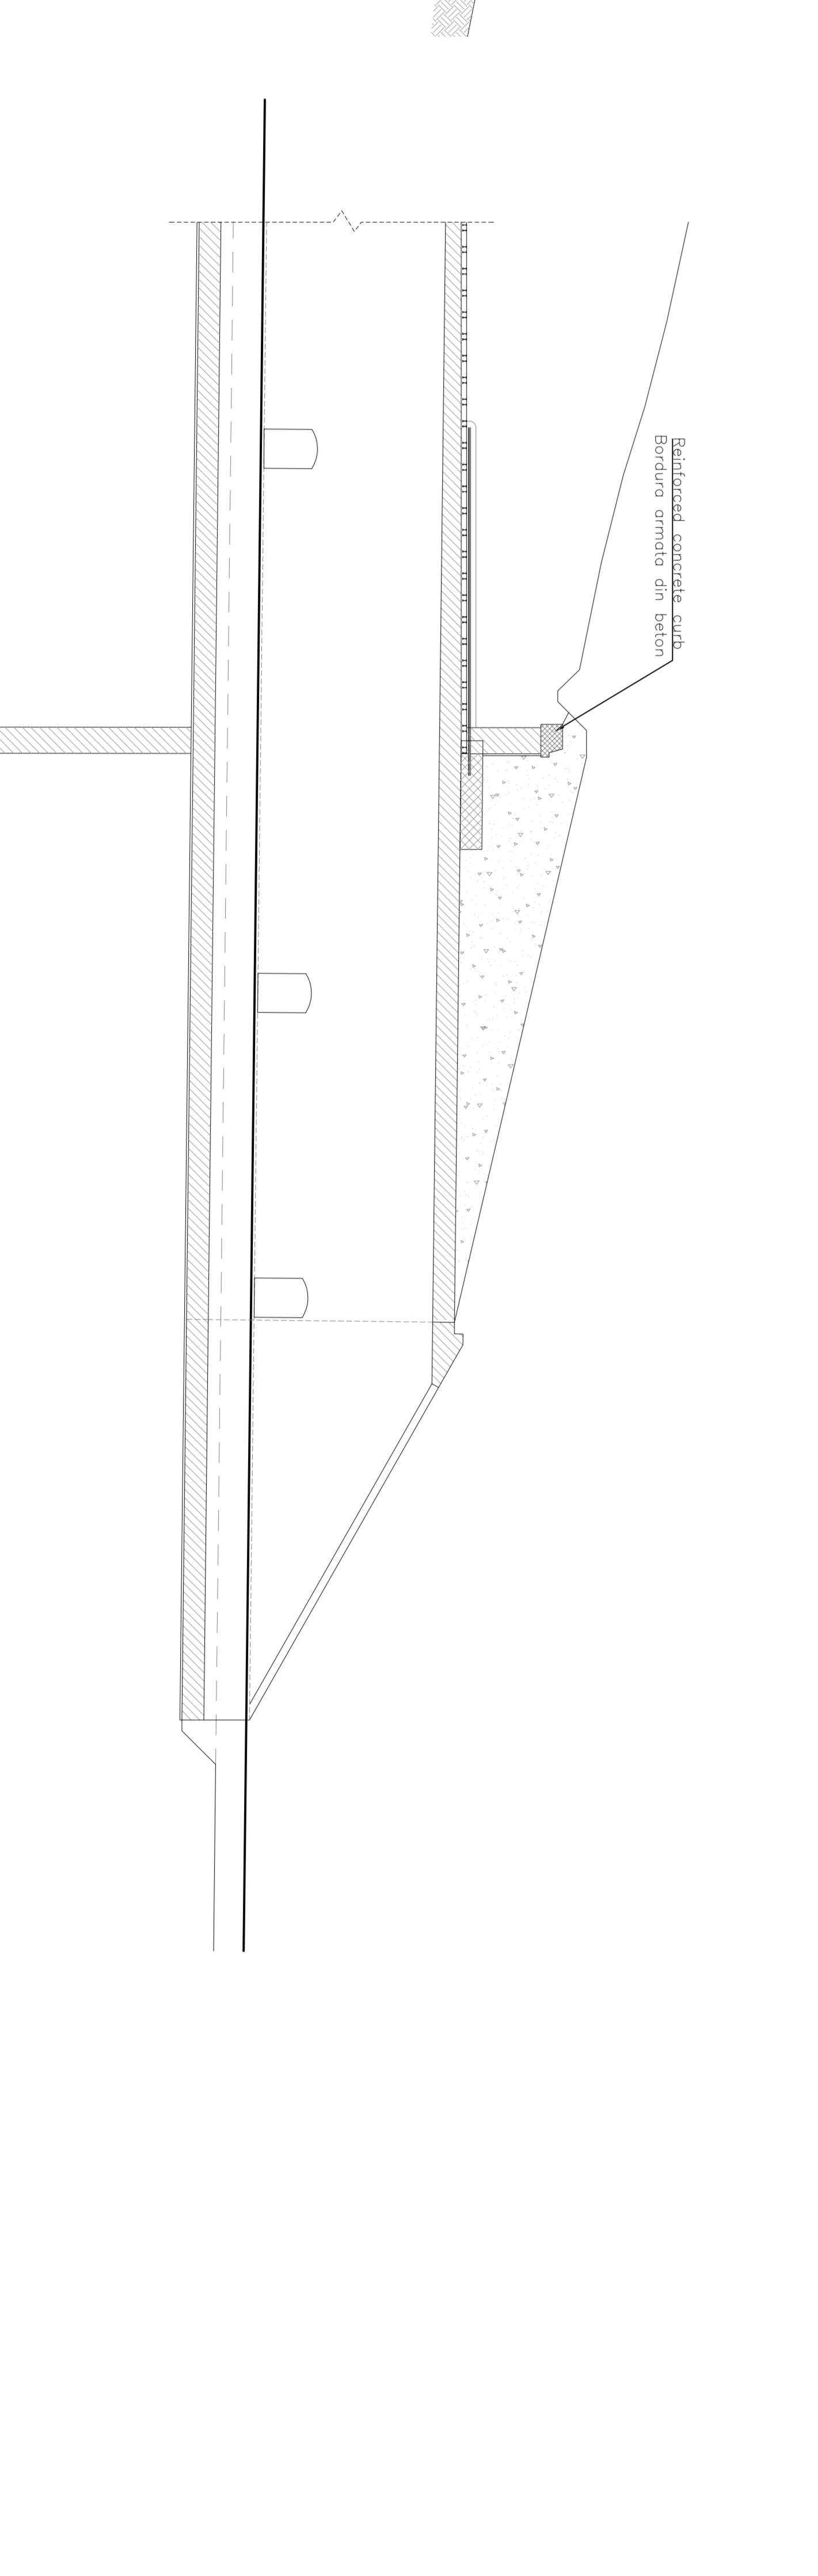

PHASE 9
FAZA
Scara/Scale 1:200

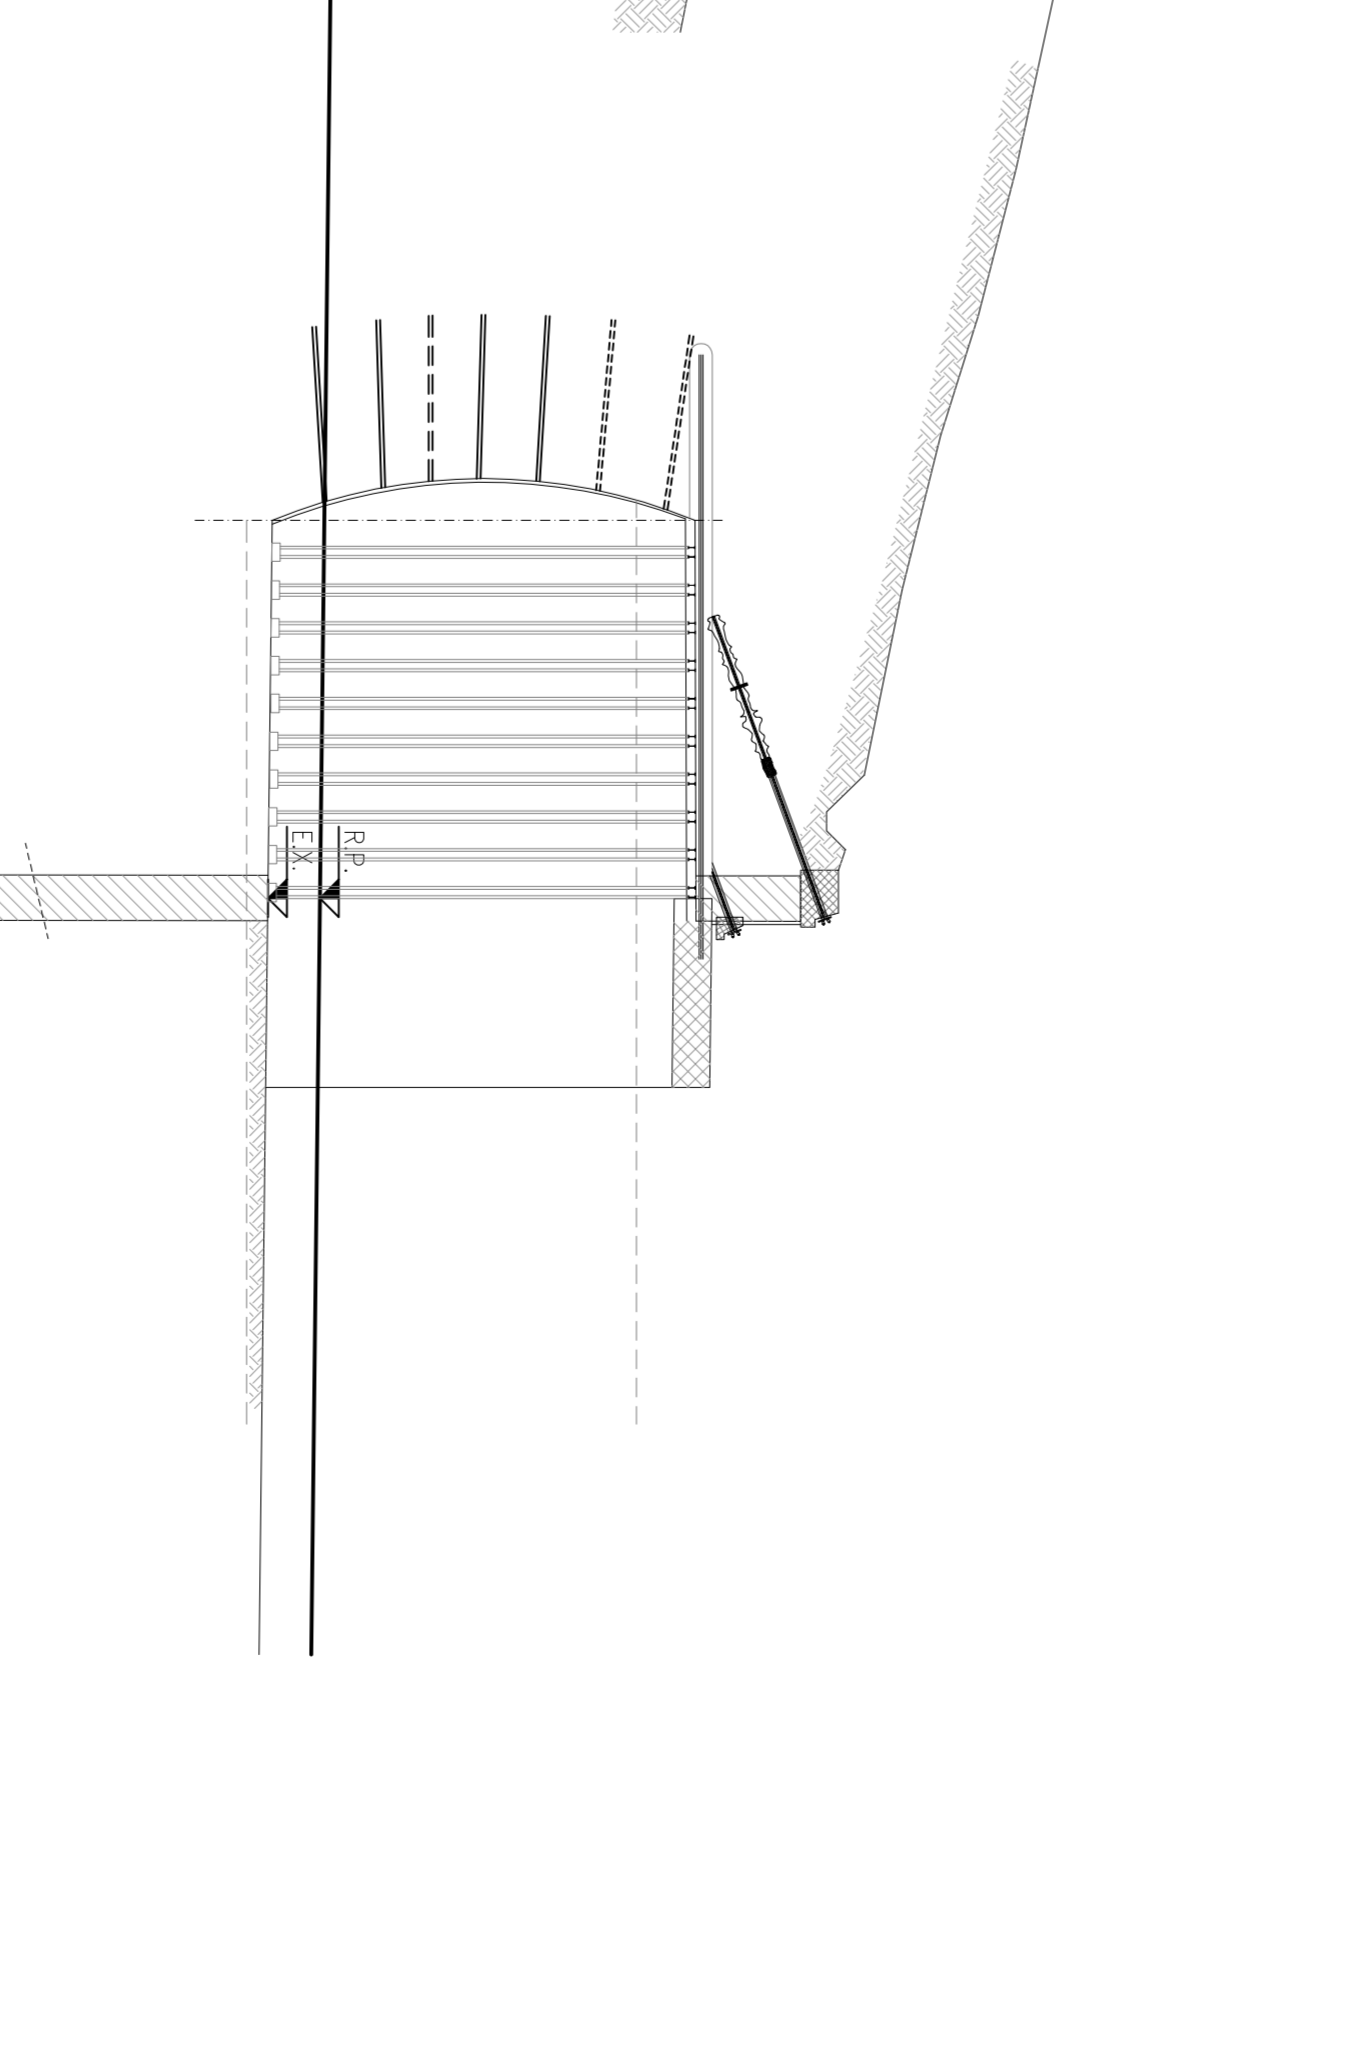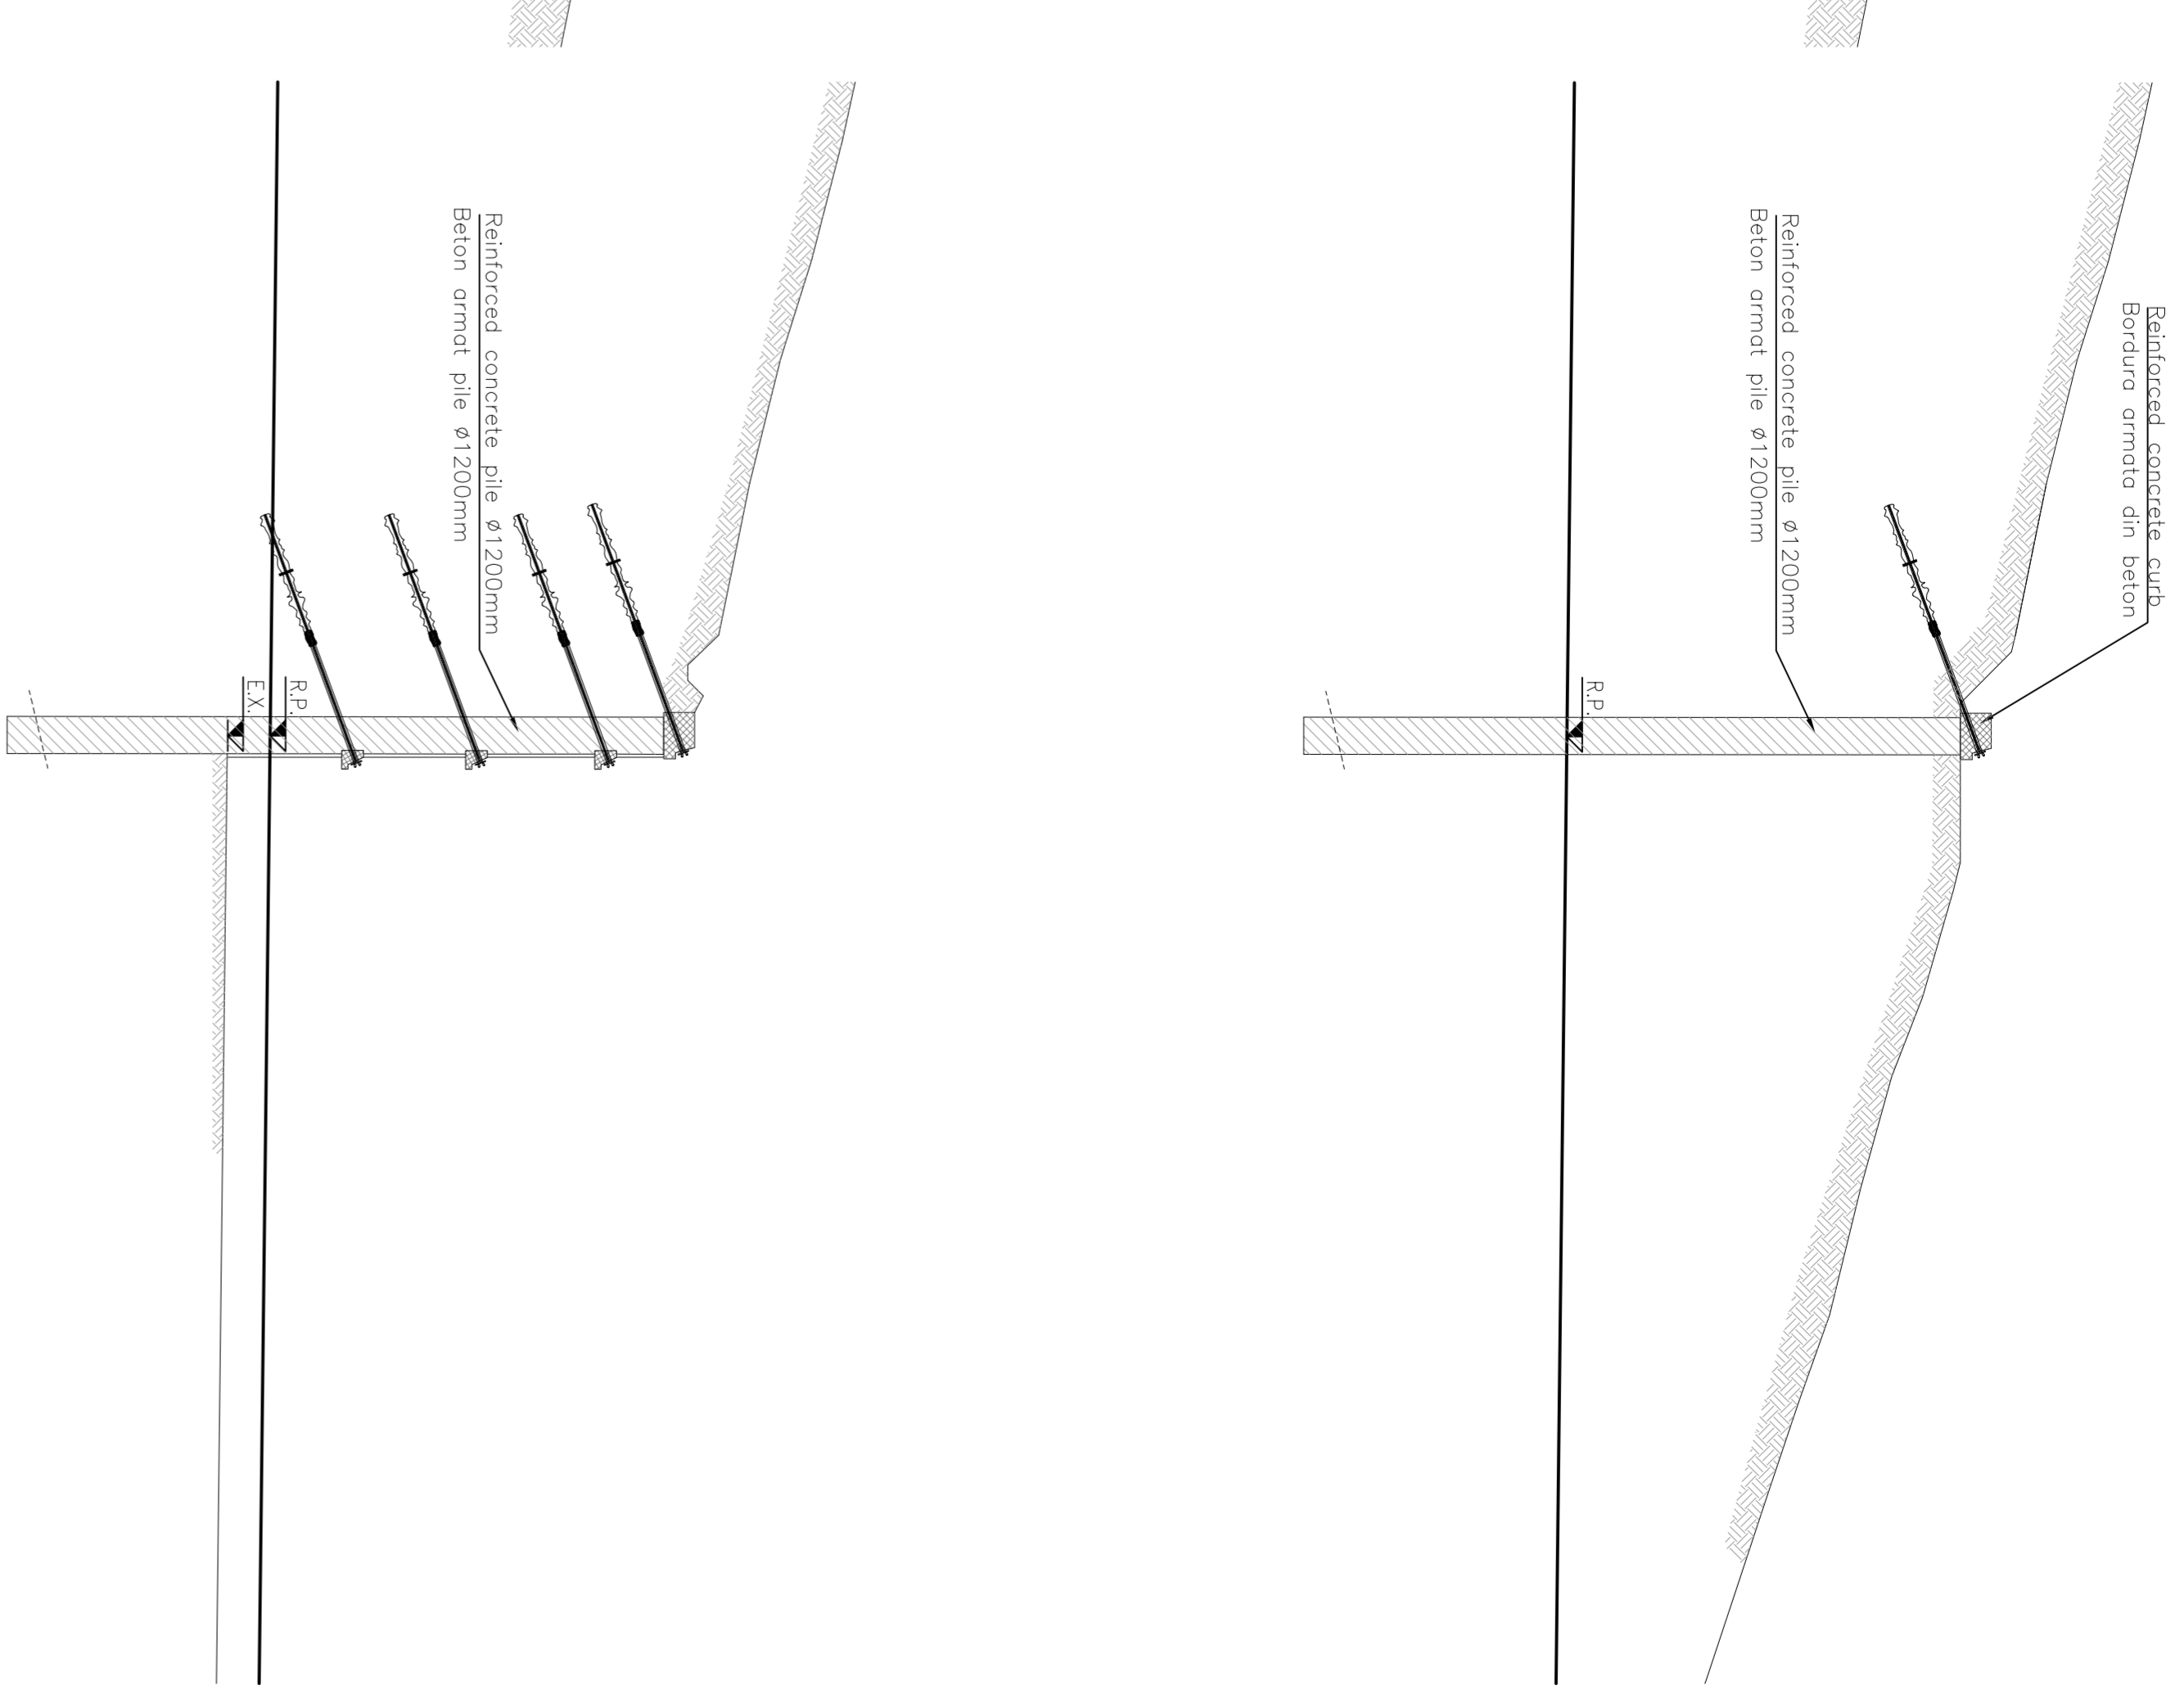

0										
1										
2										
3										
4										
5										
6										
7										
8										
9										

CLIENT / CLIENT
CFR
C.N.C.F. "C.F.R." - S.A.

CONSULTANT / CONSULTANT
TECNIC
CONSULTING ENGINEERS

PROJECT FINANCED BY UNINIA EUROPEAN GOVERNMENT ROMANIAN GOVERNMENT EUROPEAN UNION FINANCED PROJECT

CONSULTANT / SUBCONSULTANT
ARCHITECTURA SI PROIECTARE

CONSULTANT / SUBCONSULTANT
PROIECTARE SI EXECUTIE

Demnitate desen / Drawing Title : ARHITECTURA SI PROIECTARE
Proiect / Project : 2044/RO/16/9/2003
FAZA / PHASE : P.1h. / 1.D.

Coordonator / Coordinator : S. Ionescu
Scara / Scale : 1:200
Lot : 001
Nr. in / No. : 0

Realization final lining, artificial tunnel and filling
Realizarea captuseala finala, tunel artificial si umplere