


WASTE WATER LAYOUT
PLANUL APEL IROSITE

Scale/Scara 1:1000




CATA HALT

MURENI

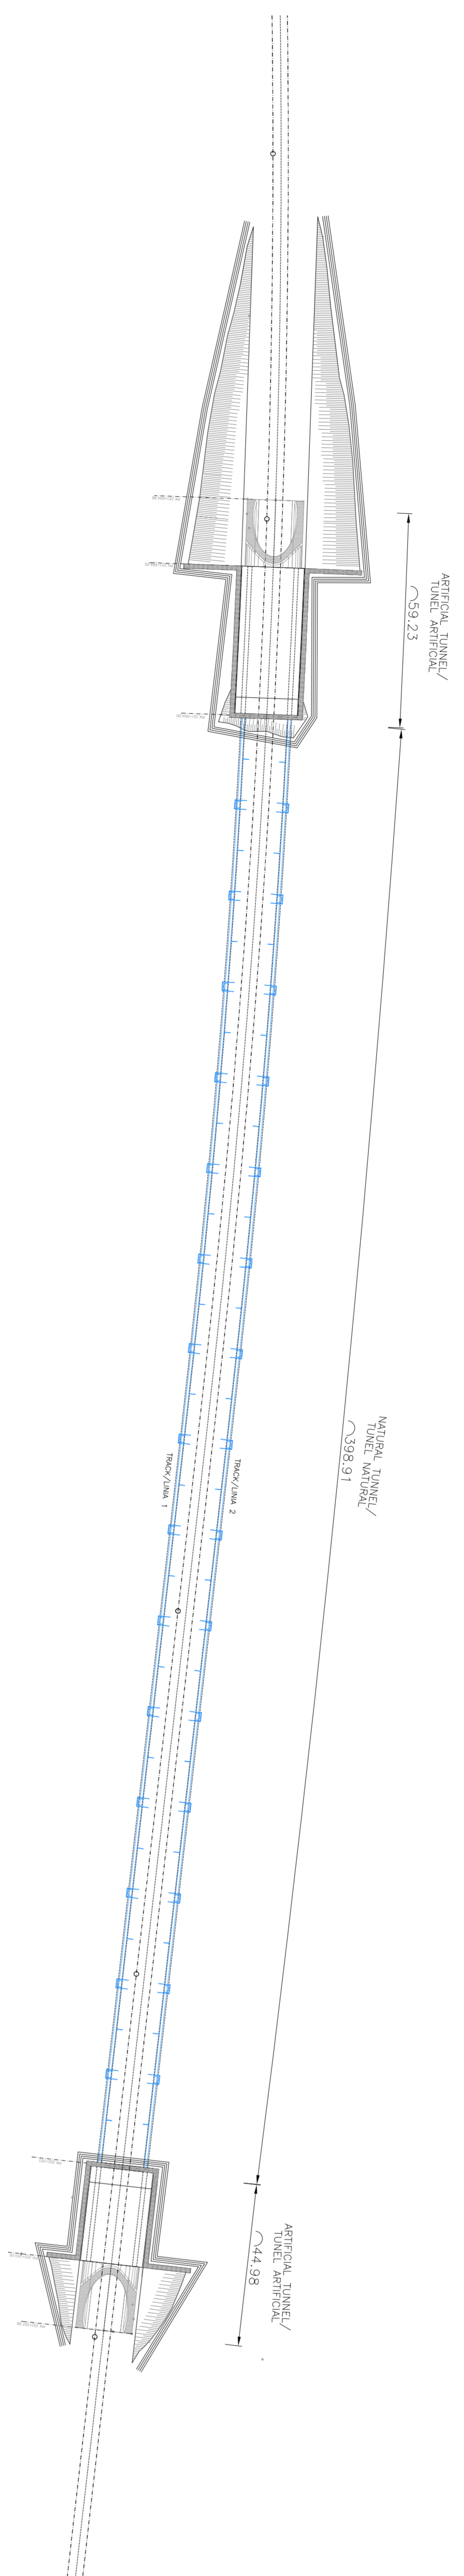

PLAN EXTRACT
Scale/Scara 1:50

WATERPROOFING DETAIL
DETALIUL HIDROIZOLATIEI
Scale/Scara 1:10

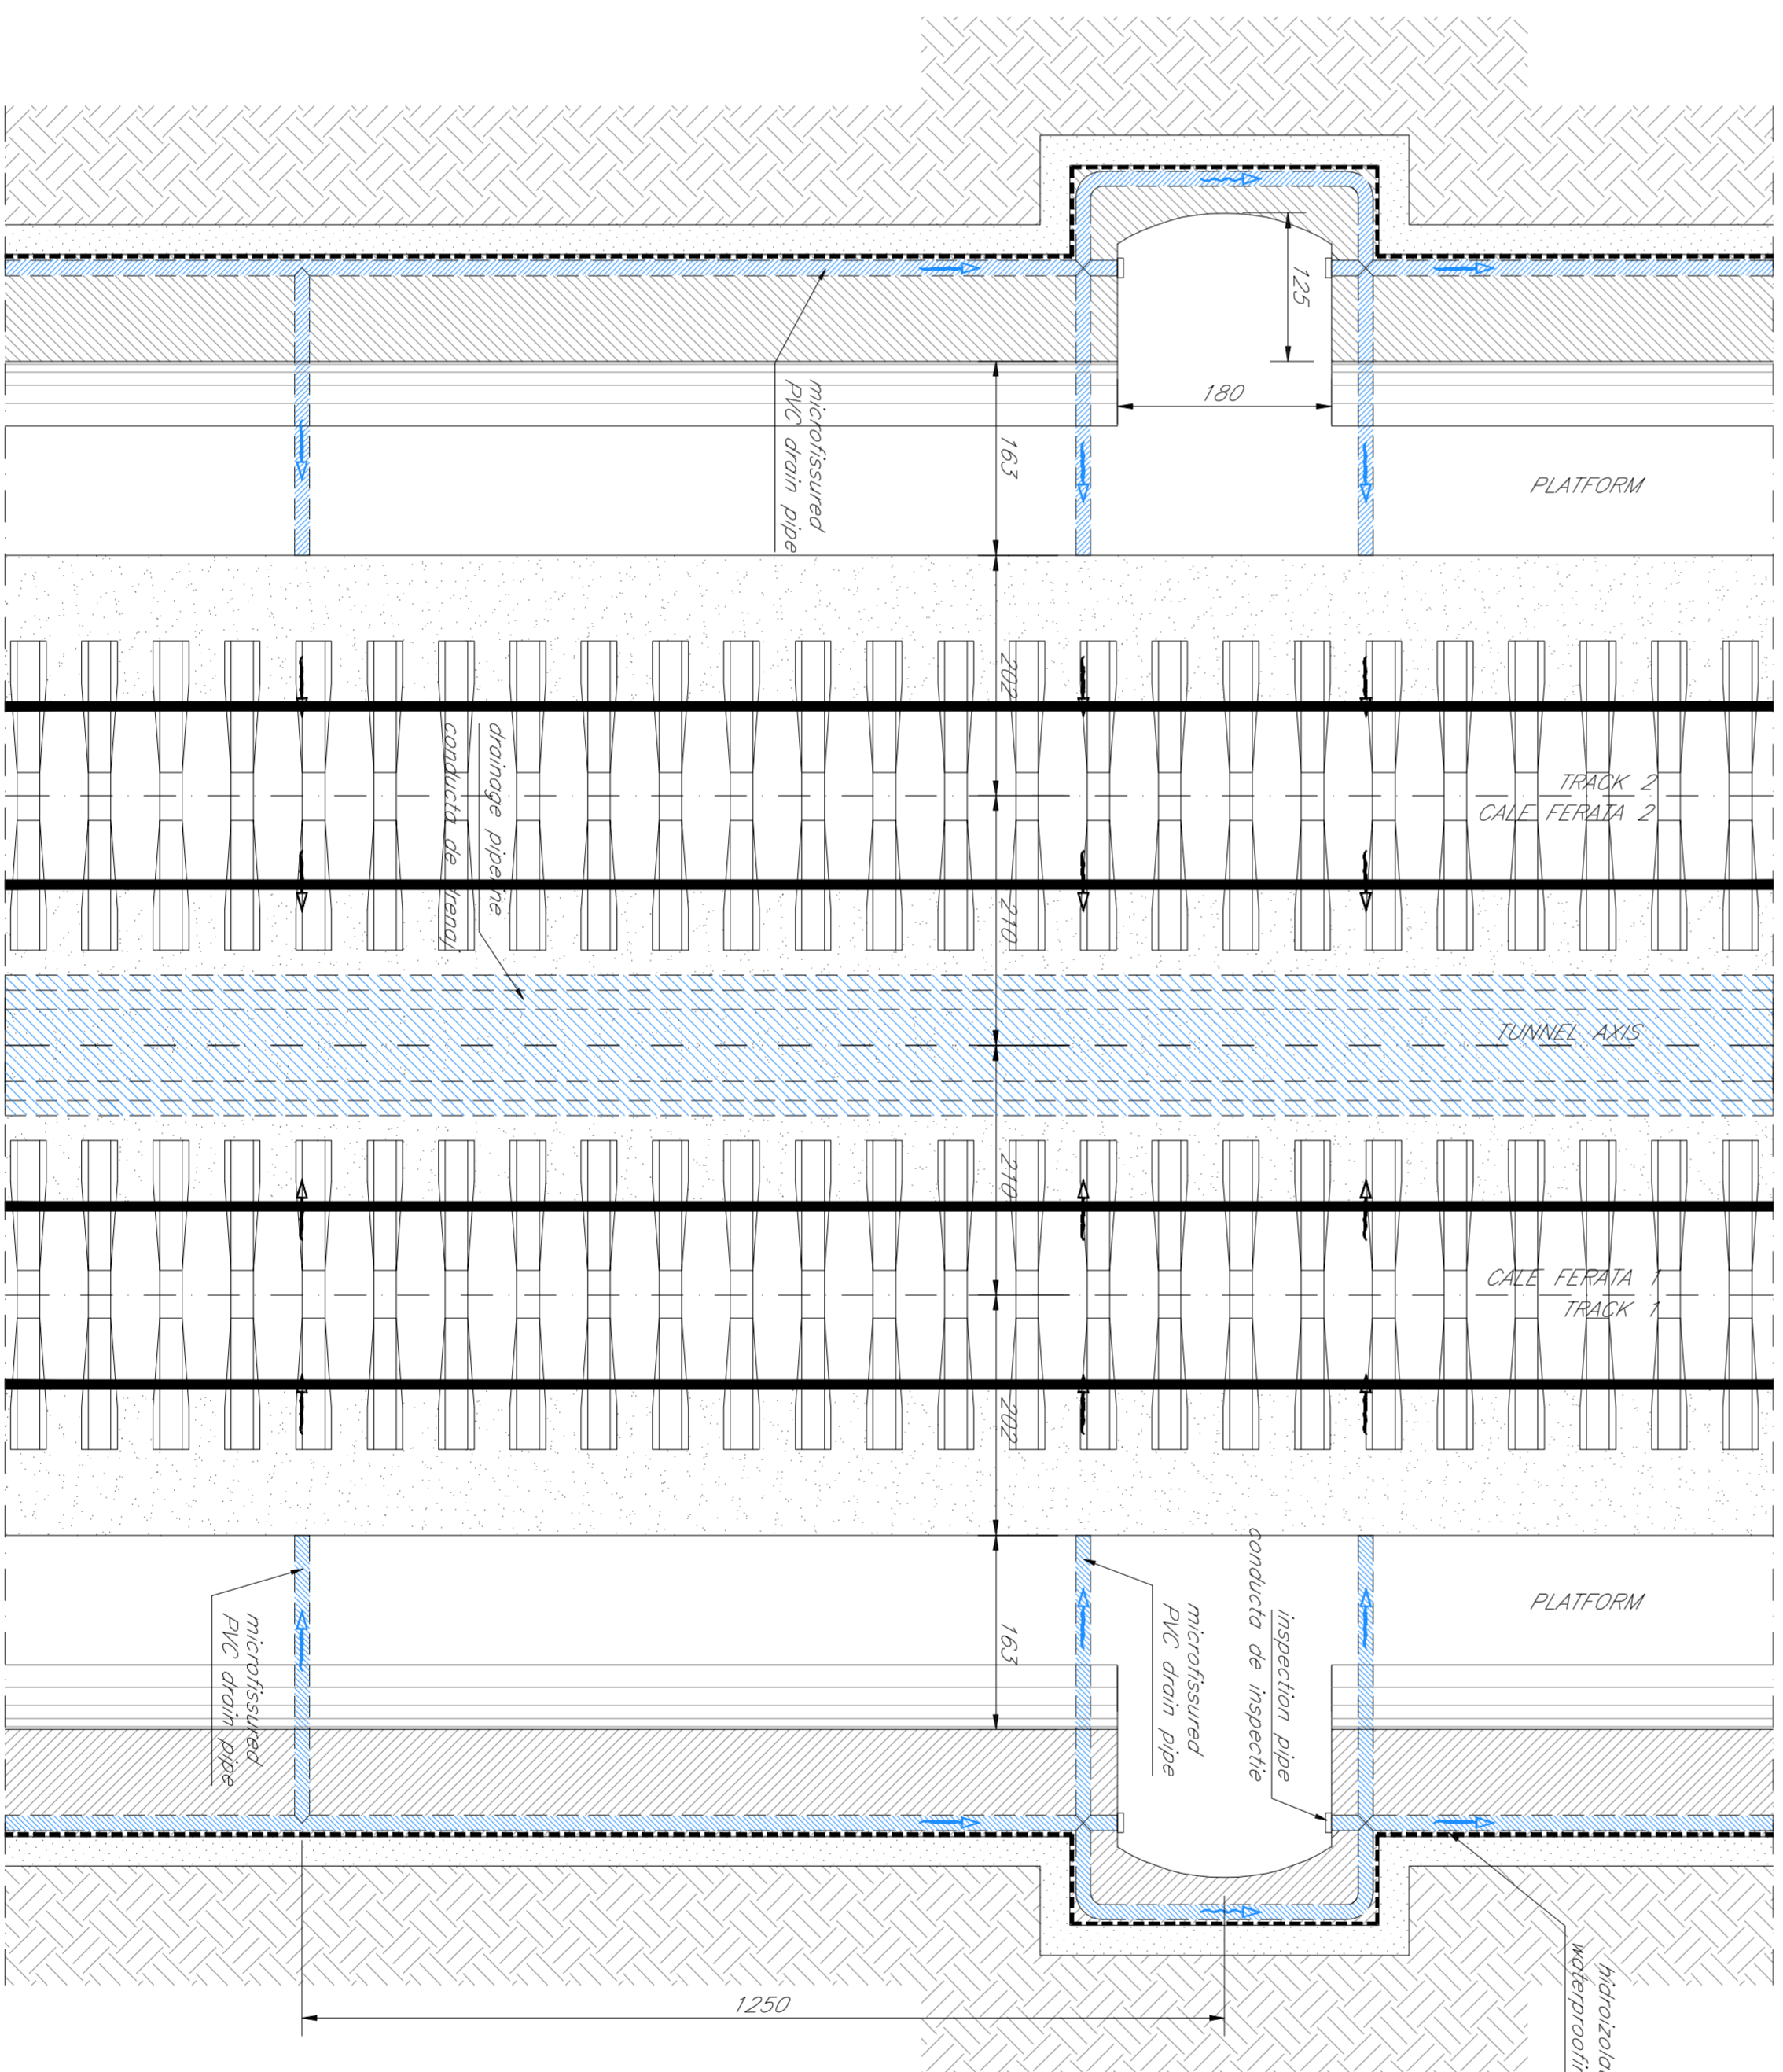

LEGEND

- RP = REFERENCE PLANE
- EX = EXCAVATIONS PLANE
- PC = CENTERS PLANE

Index	Date	Modification	Prepared	Approved	Accredited
0					
1					
2					
3					
4					

CLIENT / CLIENT	CFR	CN.C.F. "C.F.R." S.A.
CONSULTANT / CONSULTANT	SECHON CONSULT VOITBORN	OBERMEYER JOHN + BERTNER SMH
PROJECT INFORMATION	GOVERNUL ROMANIEI ROMANIAN GOVERNMENT	PROIECT FINANCIAT DE UNIUNEA EUROPEANA EUROPEAN UNION FINANCED PROJECT
APPROVED	PROJECTANT	DATE
APPROVED	PROJECTANT	DATE
APPROVED	PROJECTANT	DATE

Denumirea desen / Drawing Title : **ARHITECTURA TUNEL**
MATRIKA TUNEL
 Planul apel irosite

Scale / Scara : **1:1000**

Lot: **001**

W: No: **001**

Coordonate / Coordinates System : **EA51 01 C 14 P Z GN 03 0 0 01 0**