




PHASE 1  
FAZA  
Scara/Scale 1:200

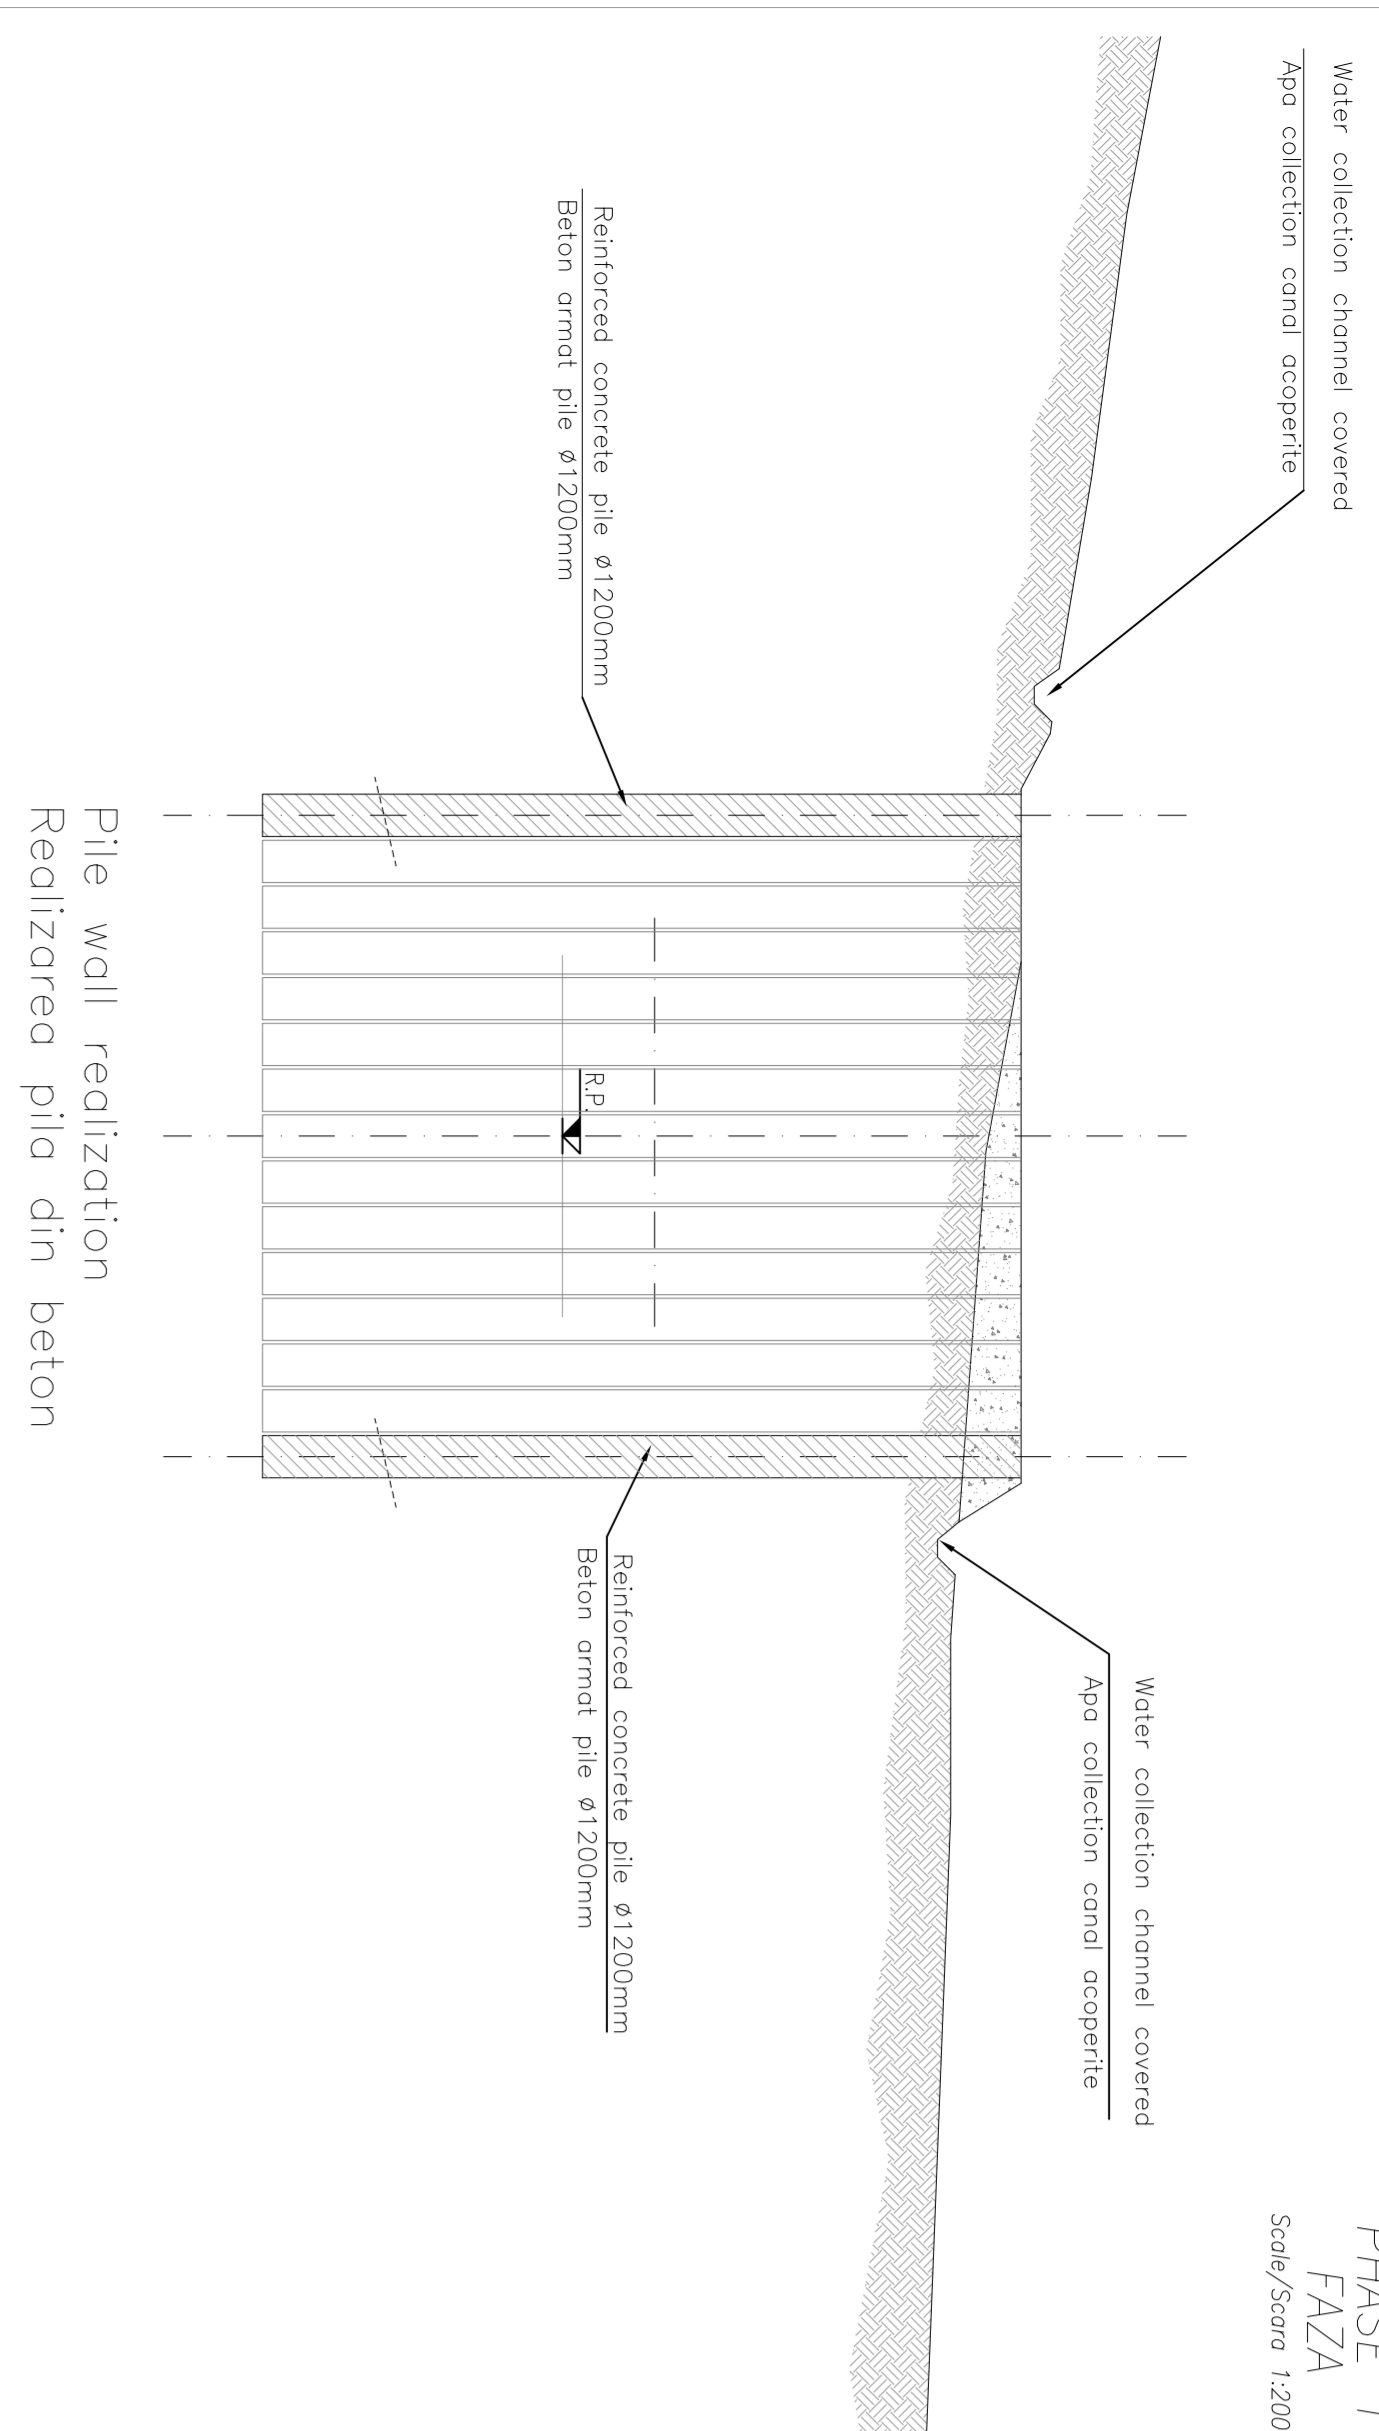


PHASE 3  
FAZA  
Scara/Scale 1:200

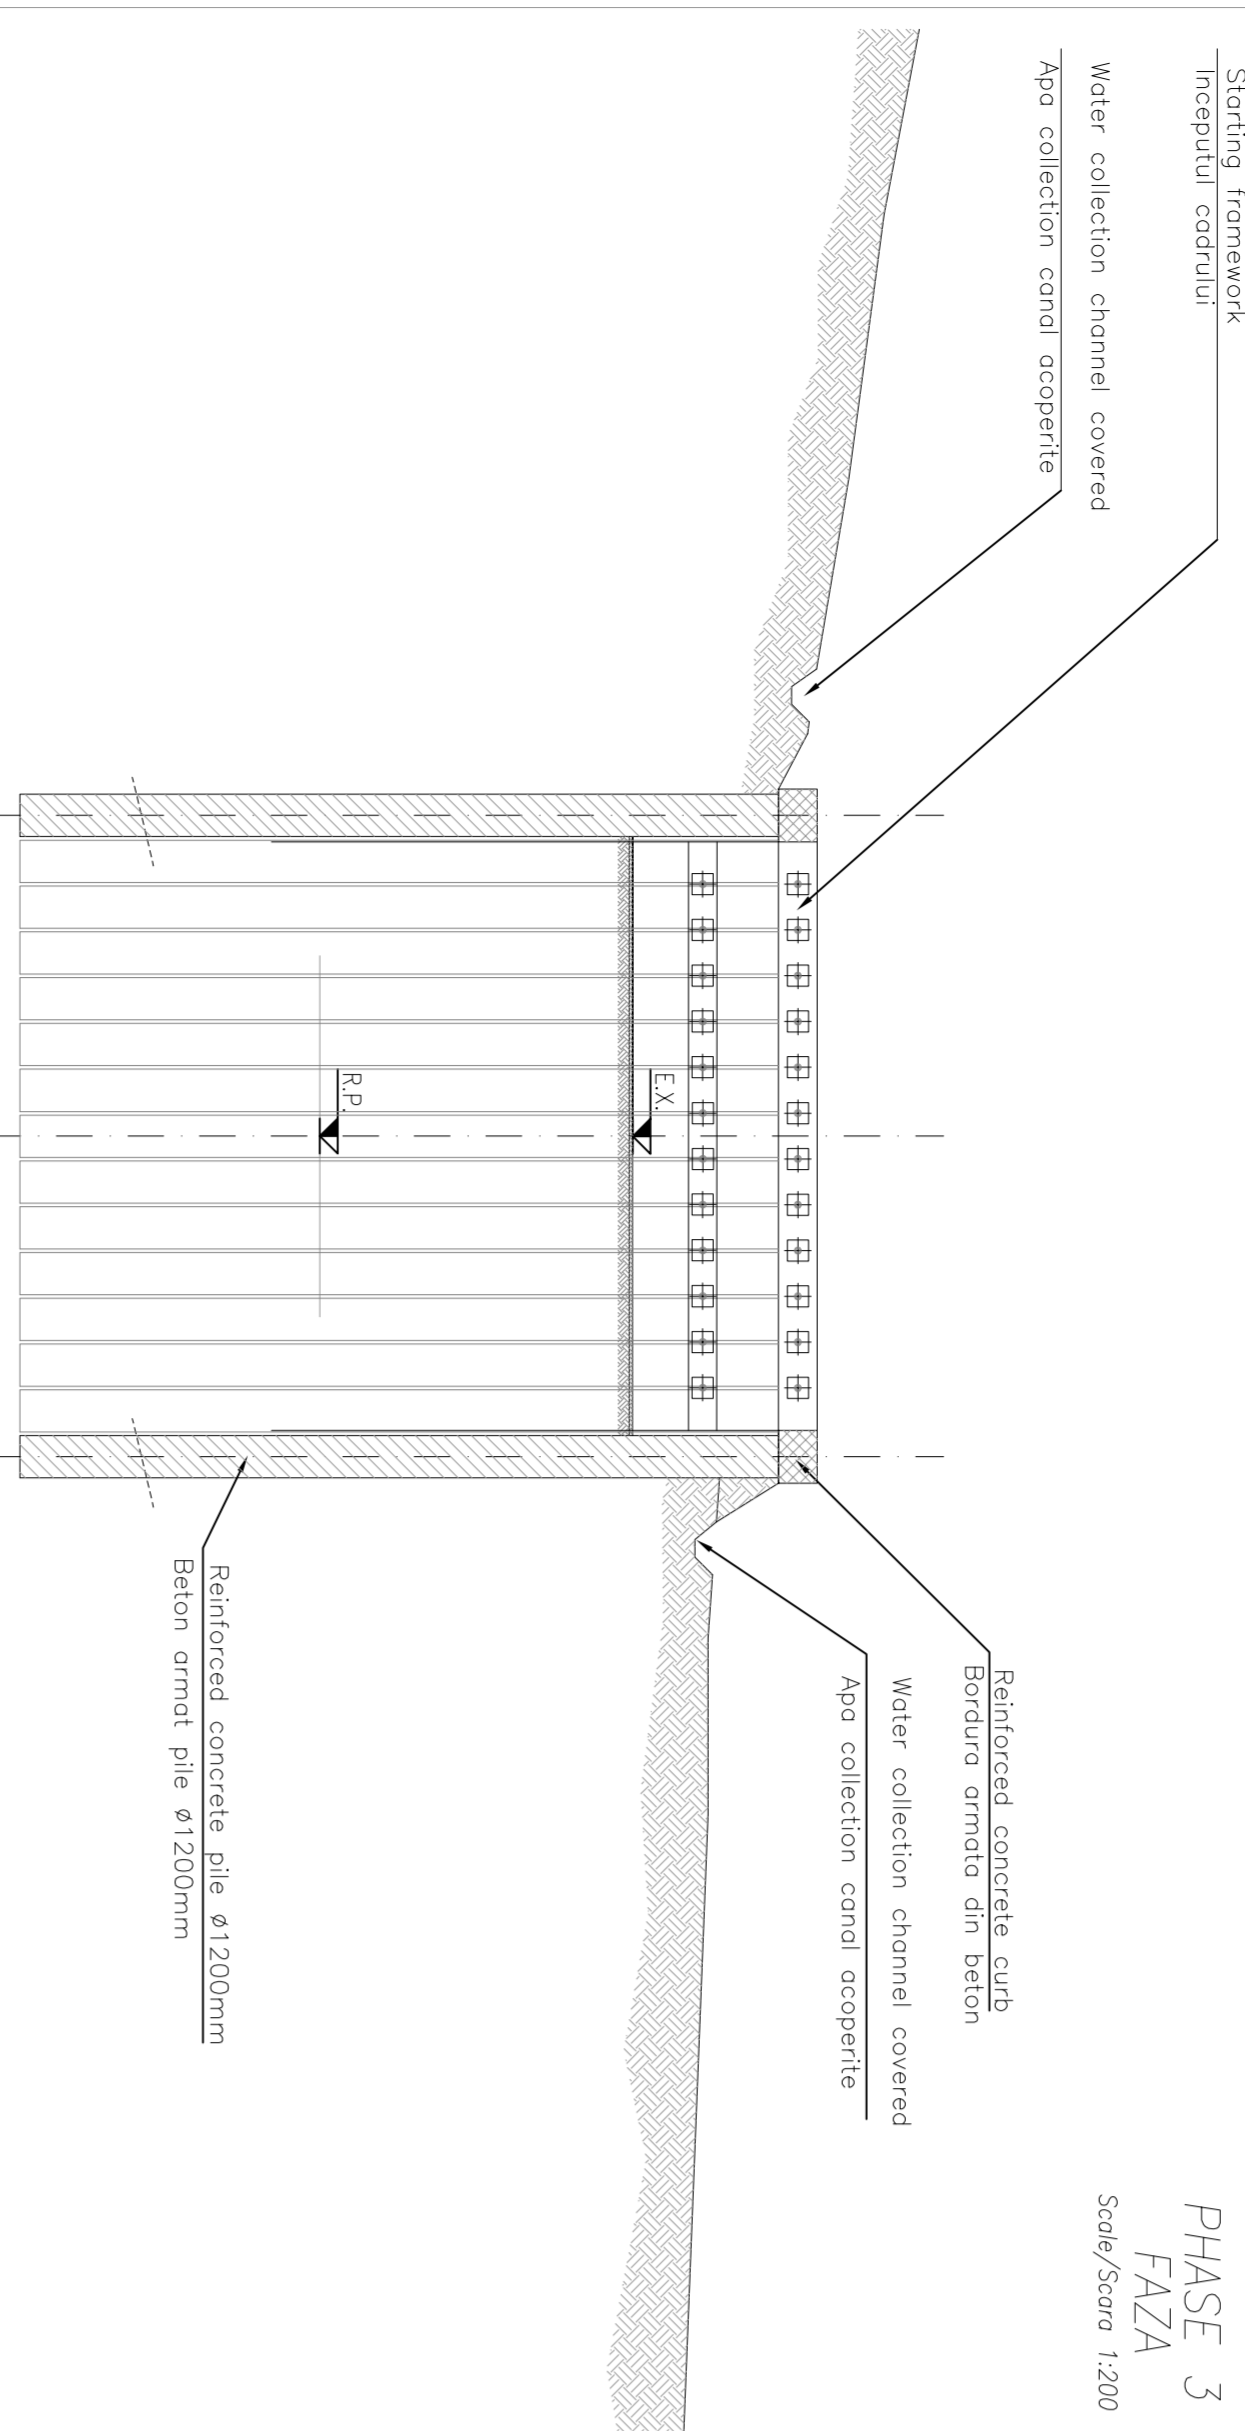


PHASE 5  
FAZA  
Scara/Scale 1:200

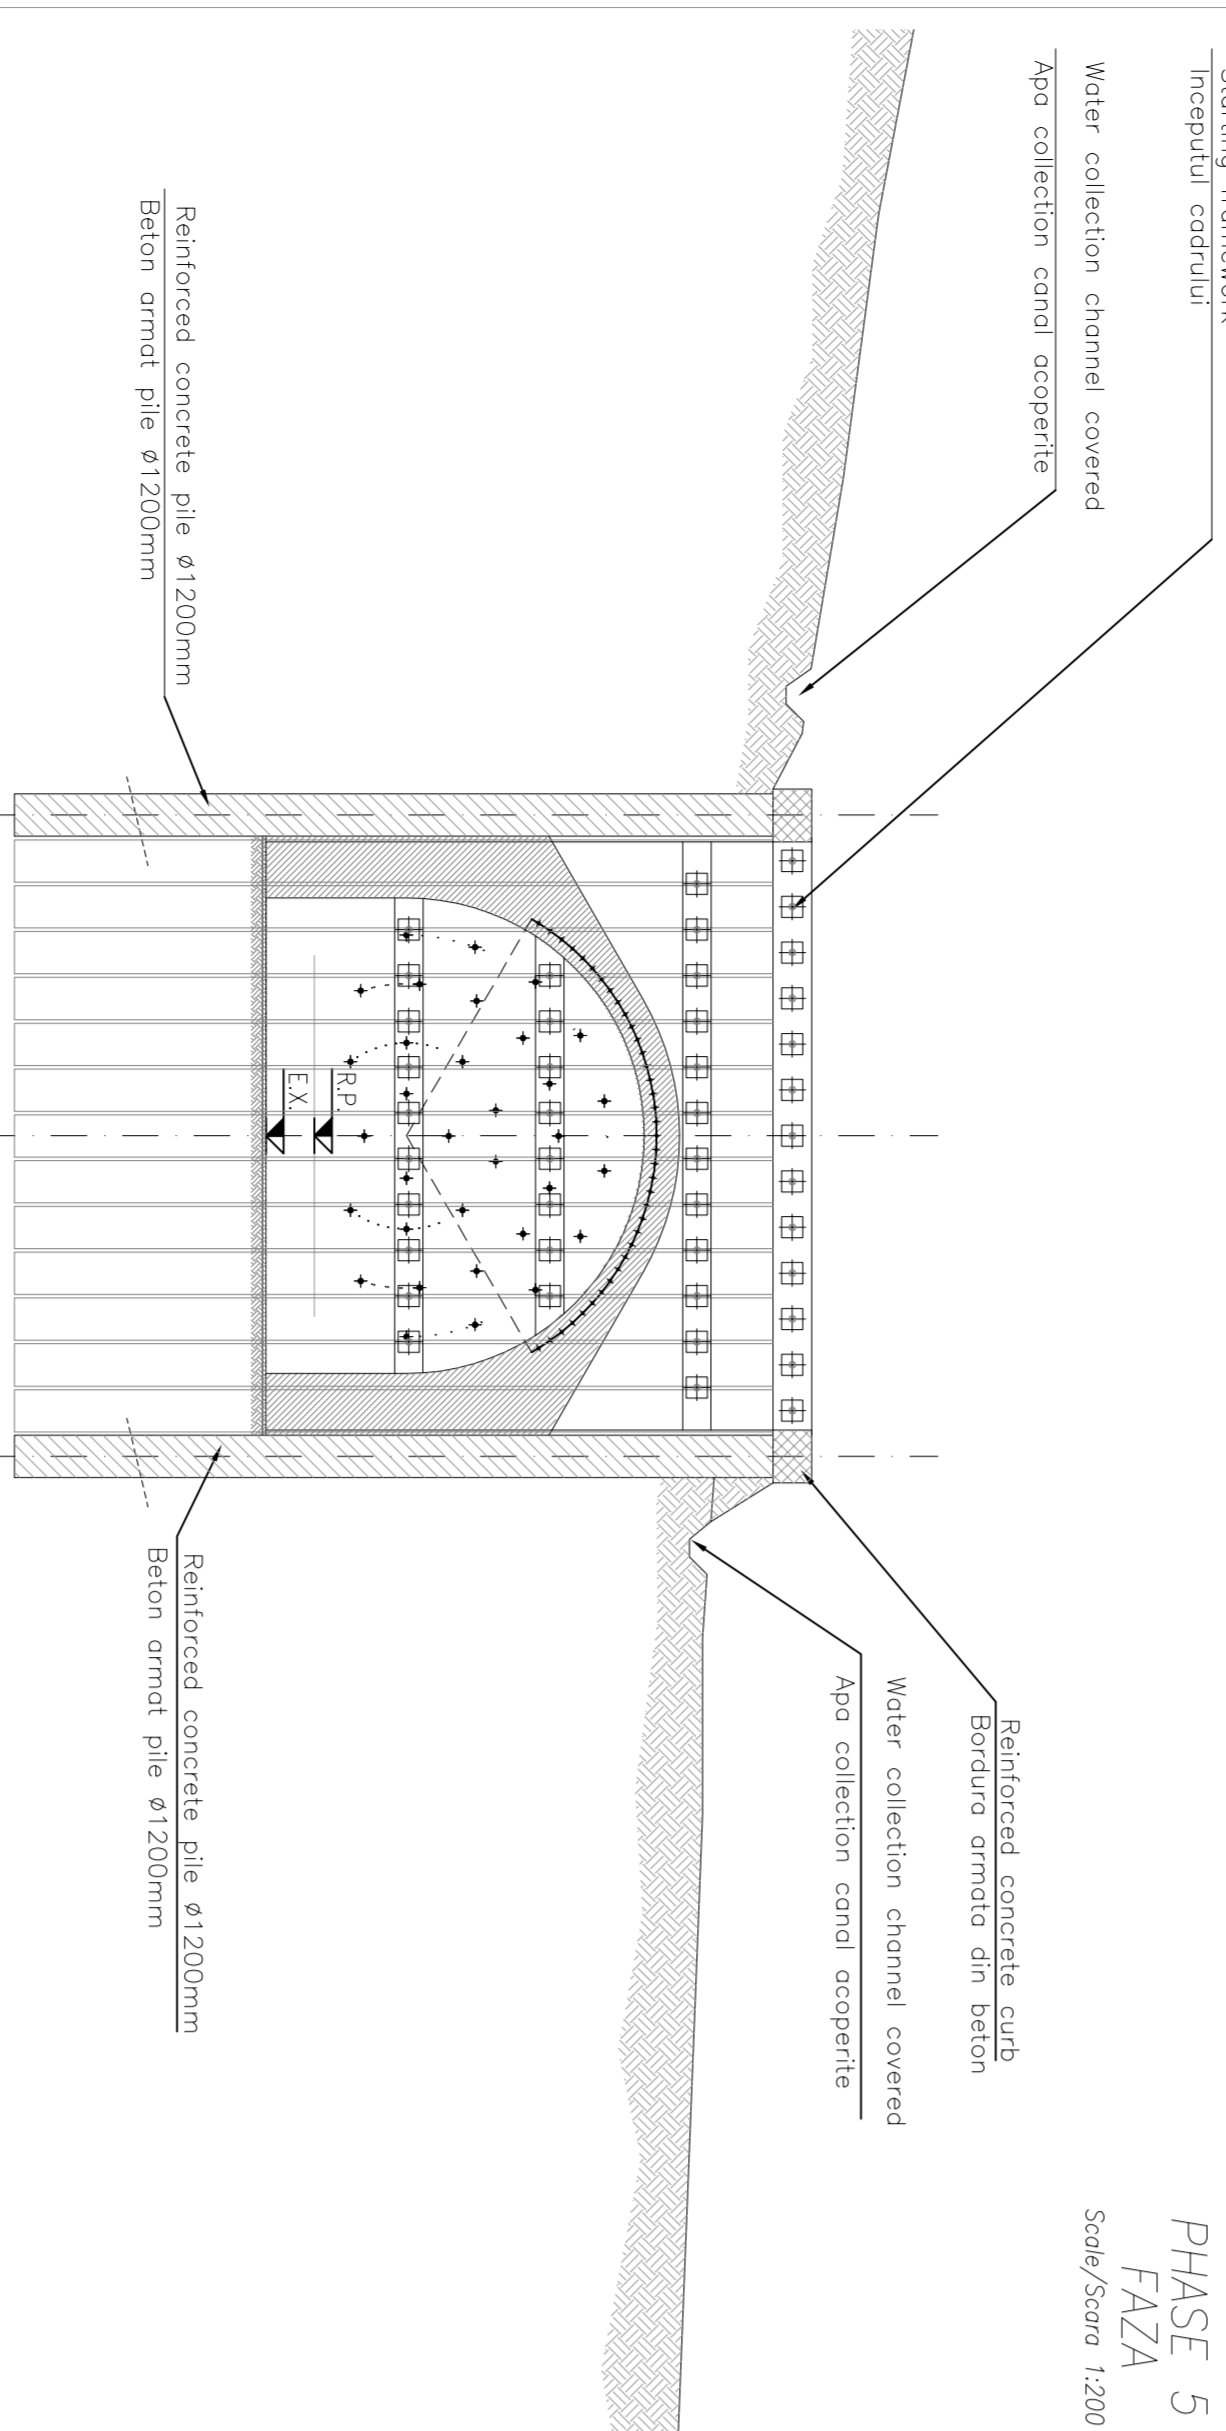


PHASE 7  
FAZA  
Scara/Scale 1:200

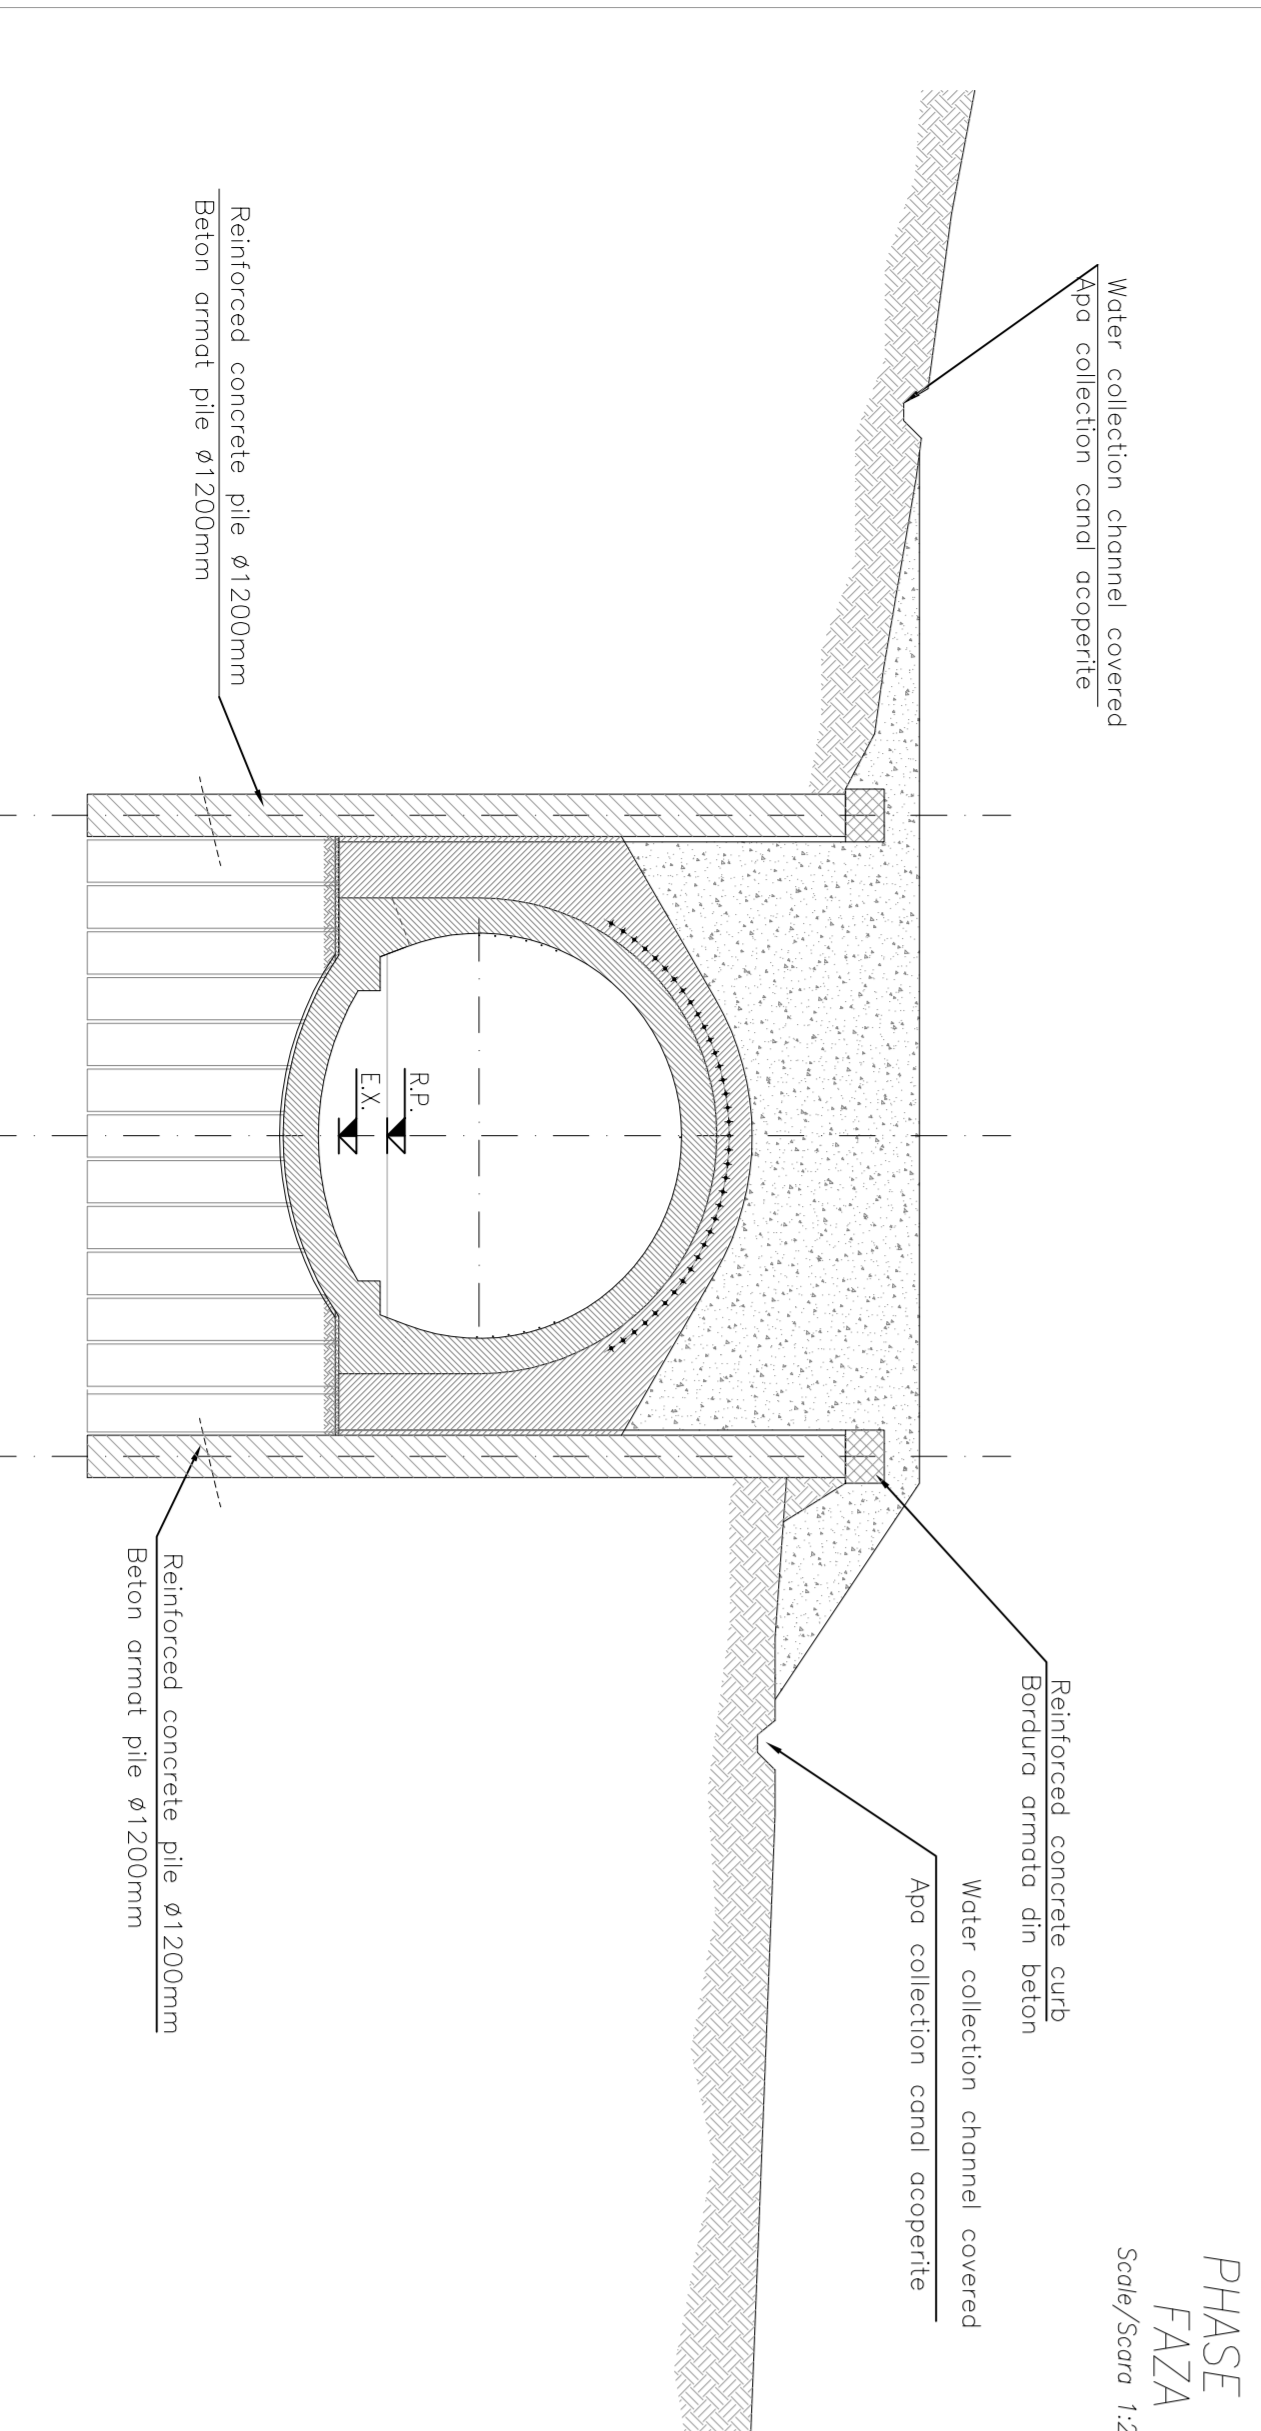




PHASE 2  
FAZA  
Scara/Scale 1:200

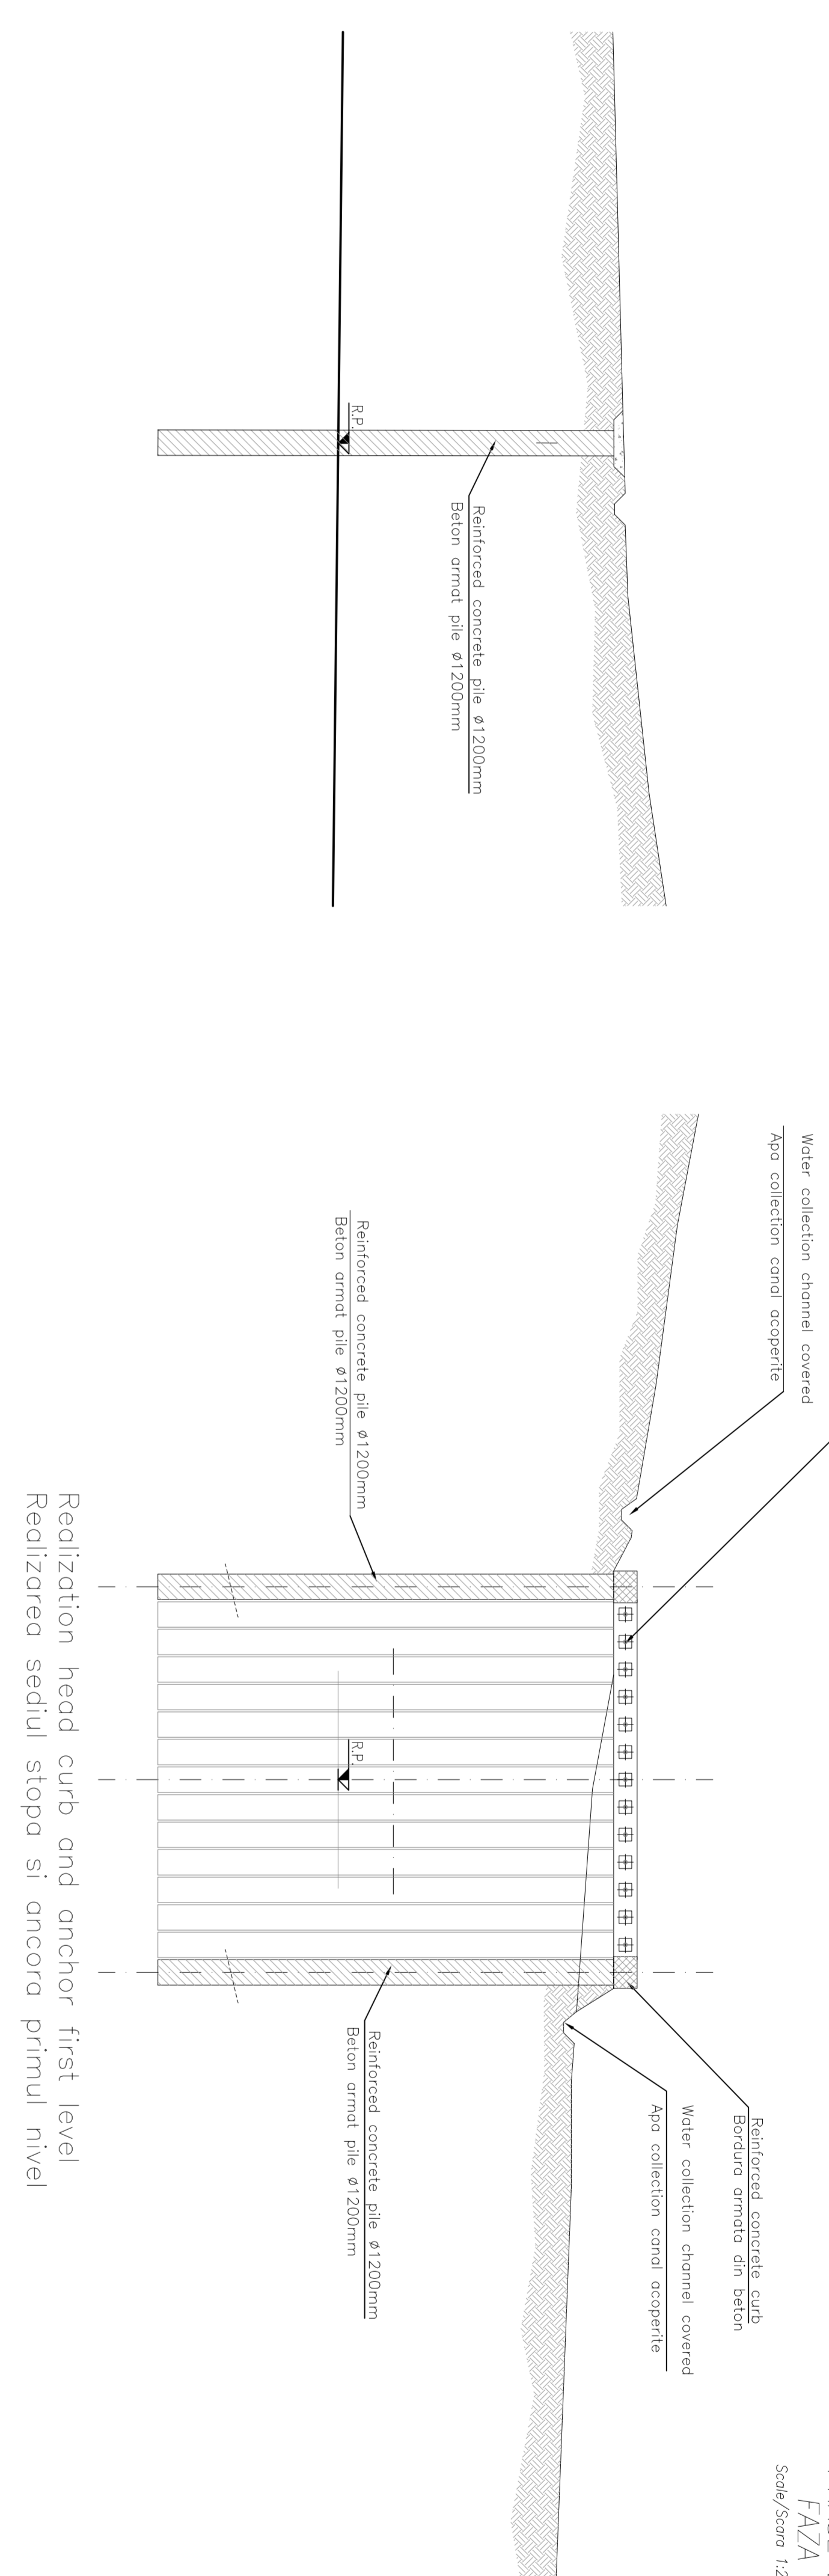

PHASE 4  
FAZA  
Scara/Scale 1:200

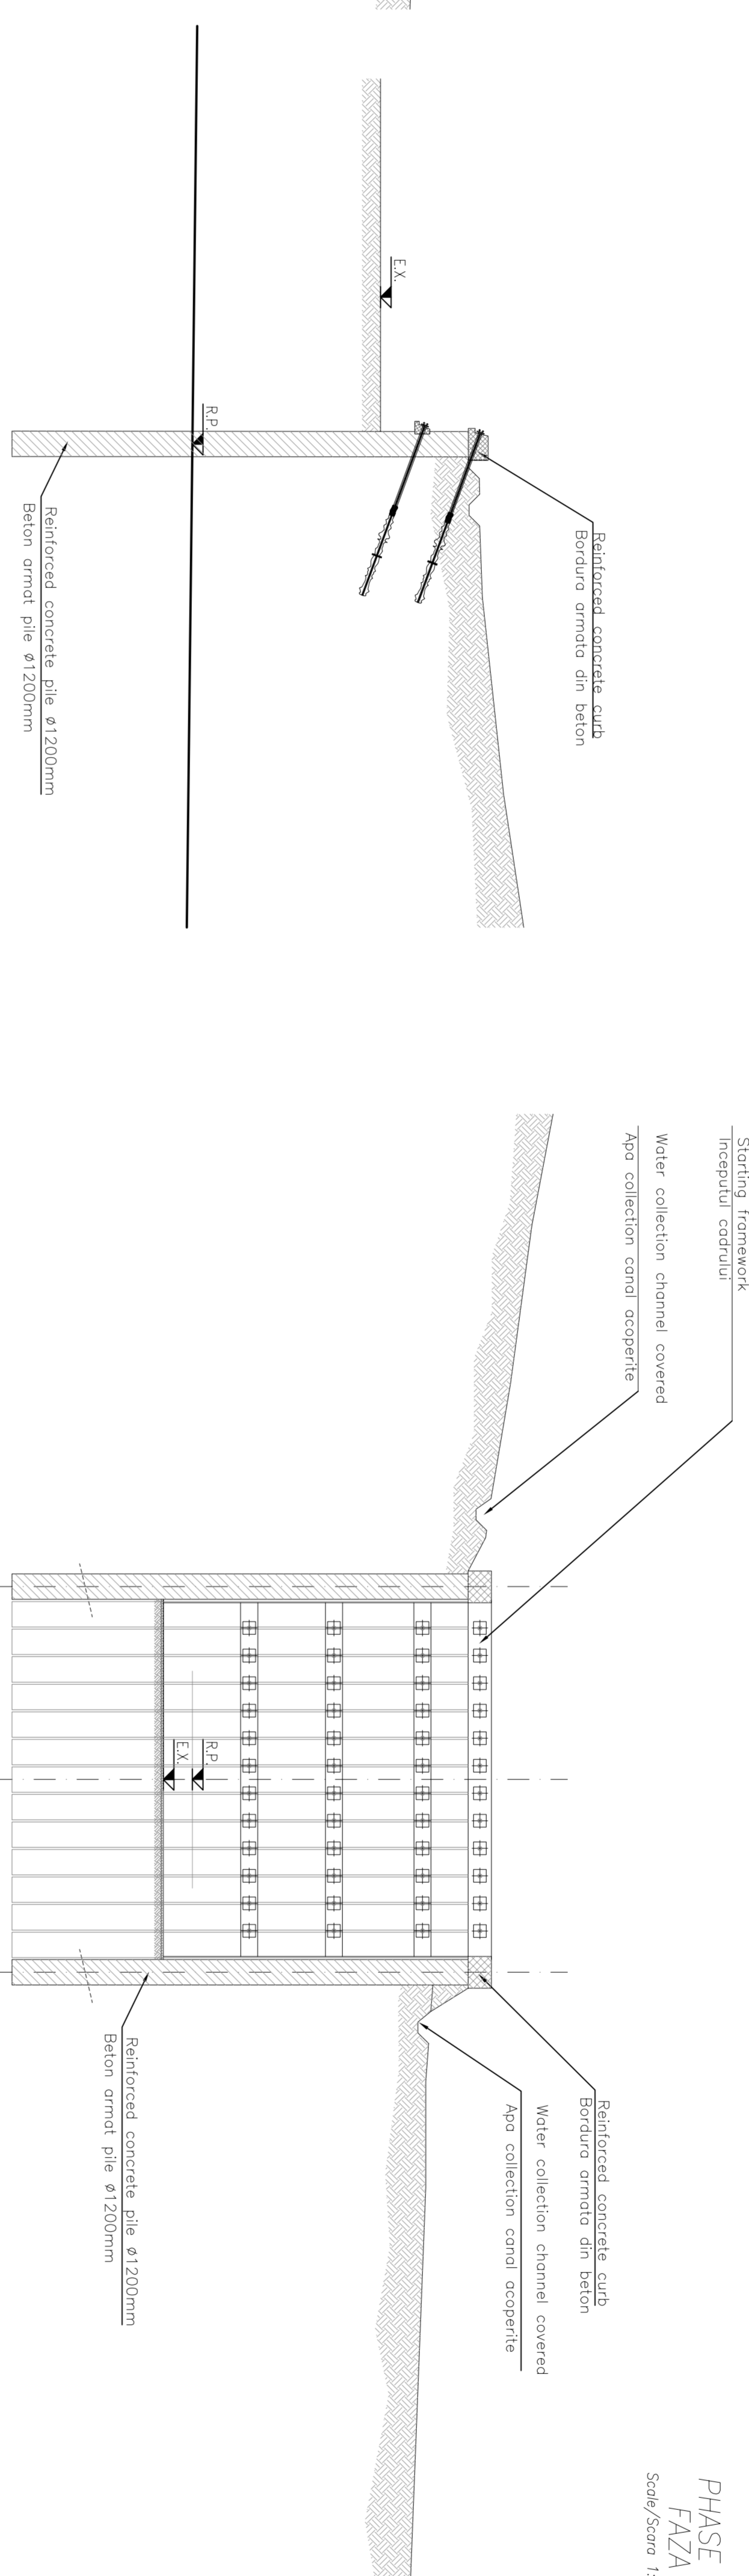

PHASE 6  
FAZA  
Scara/Scale 1:200

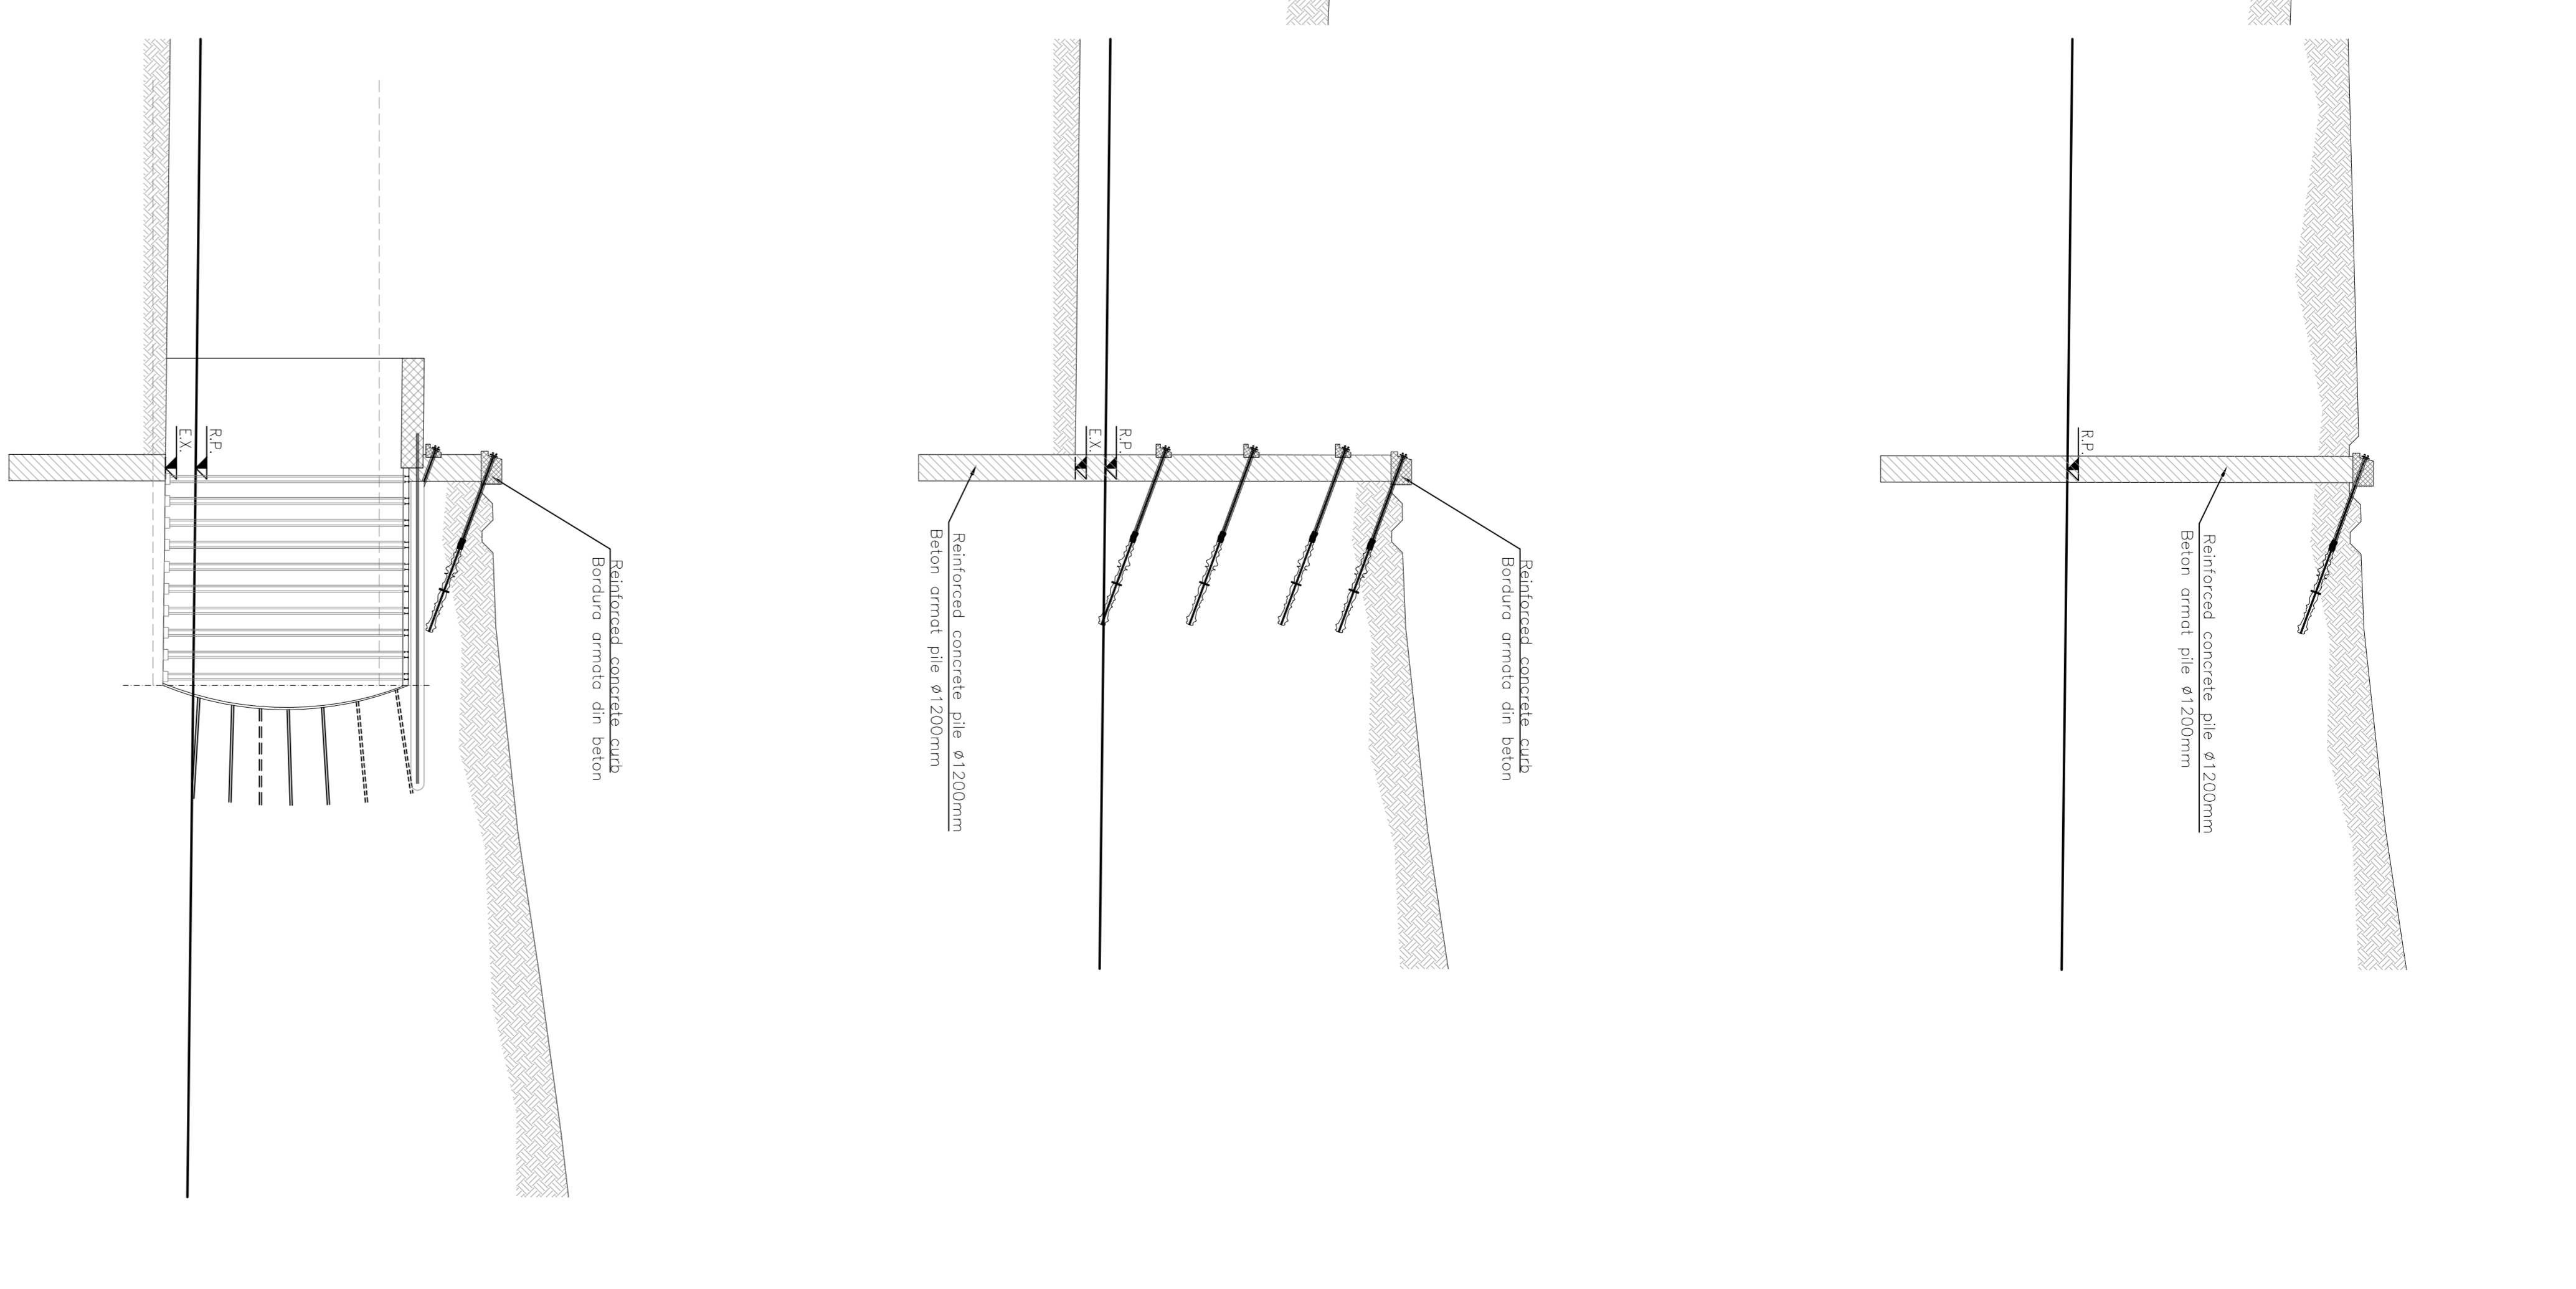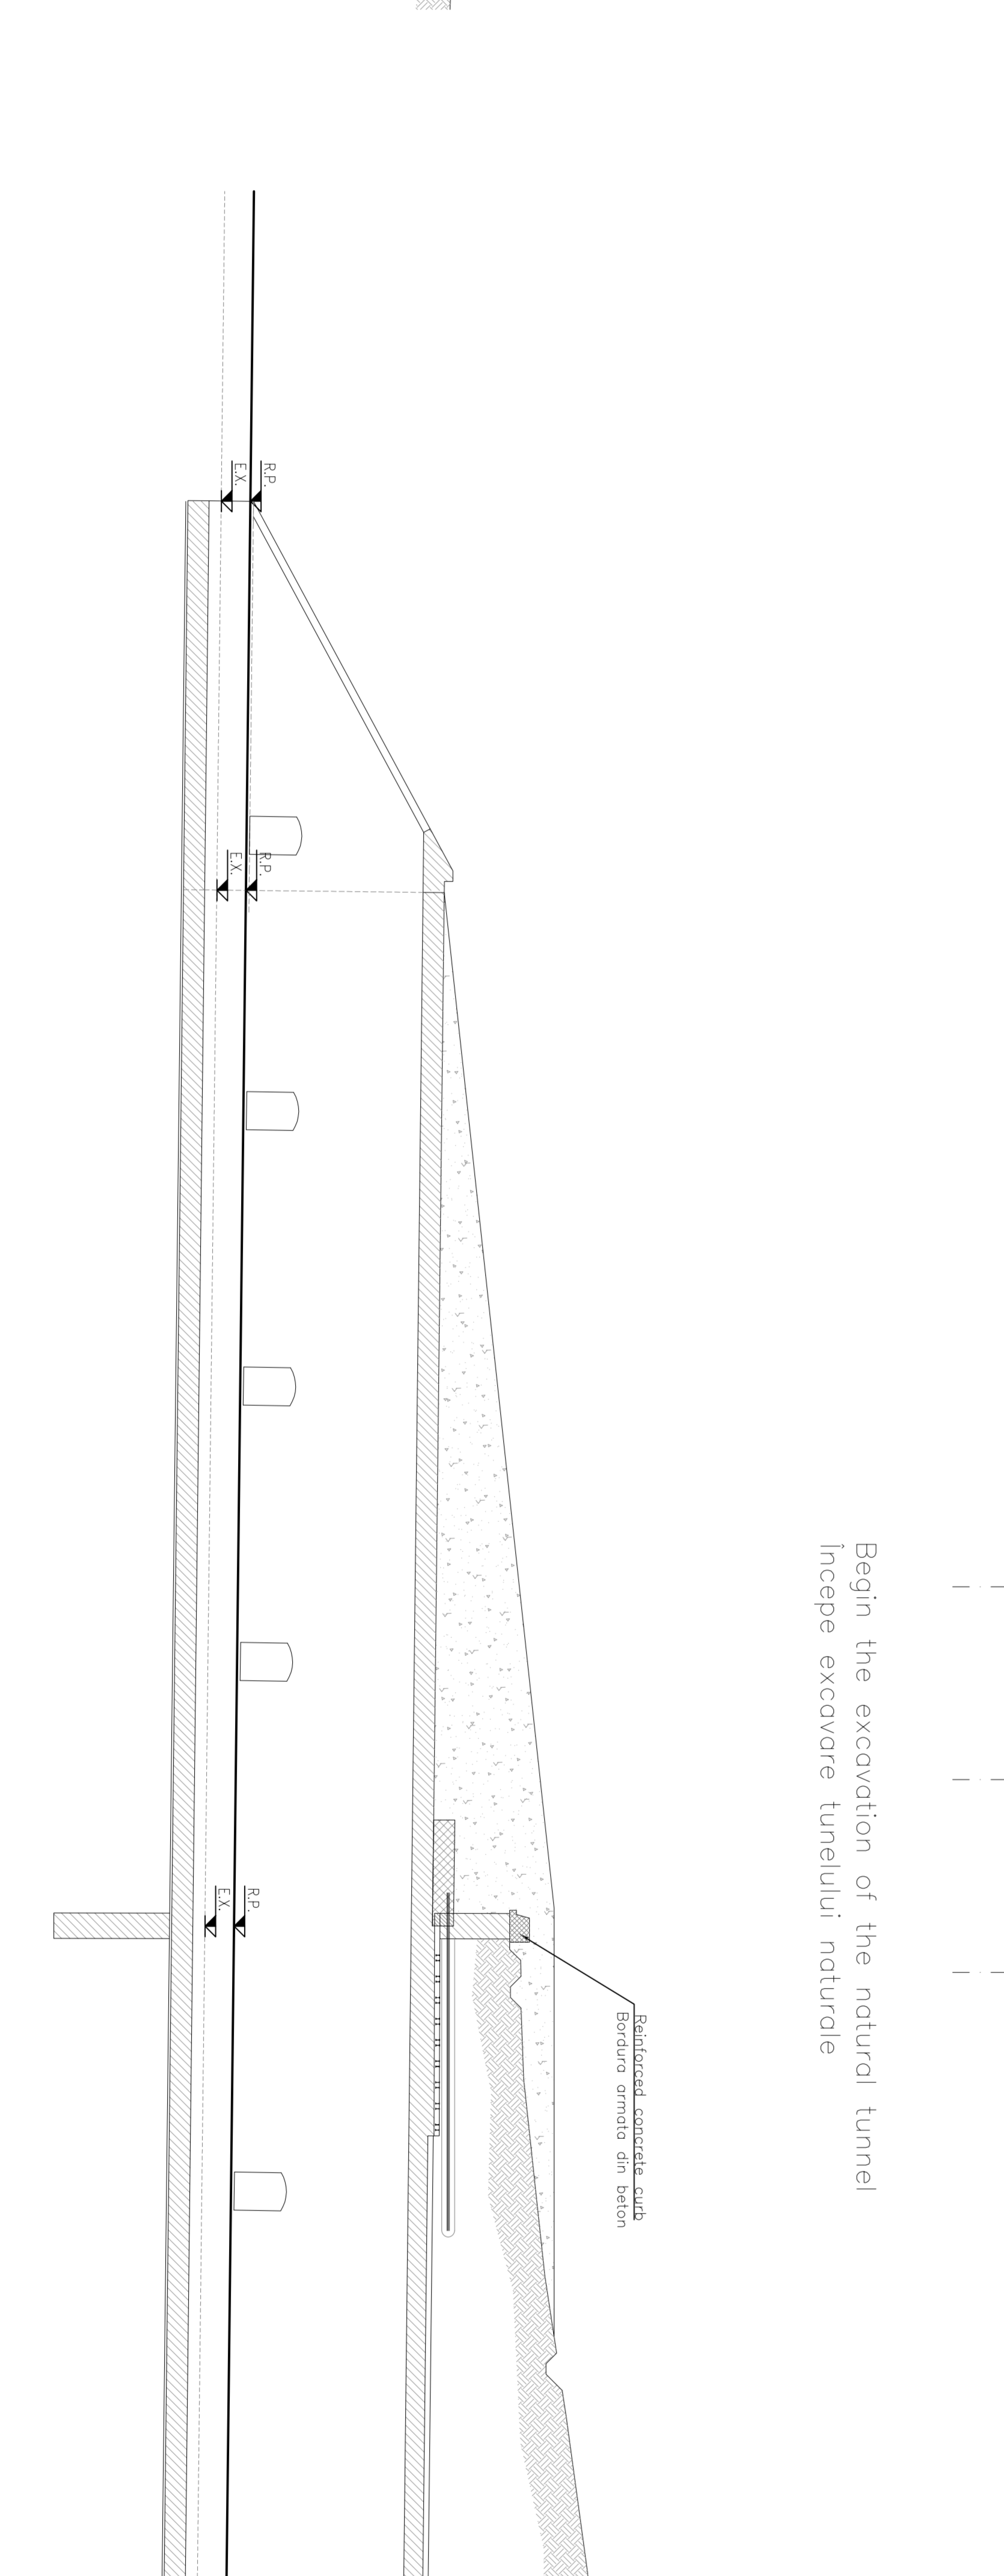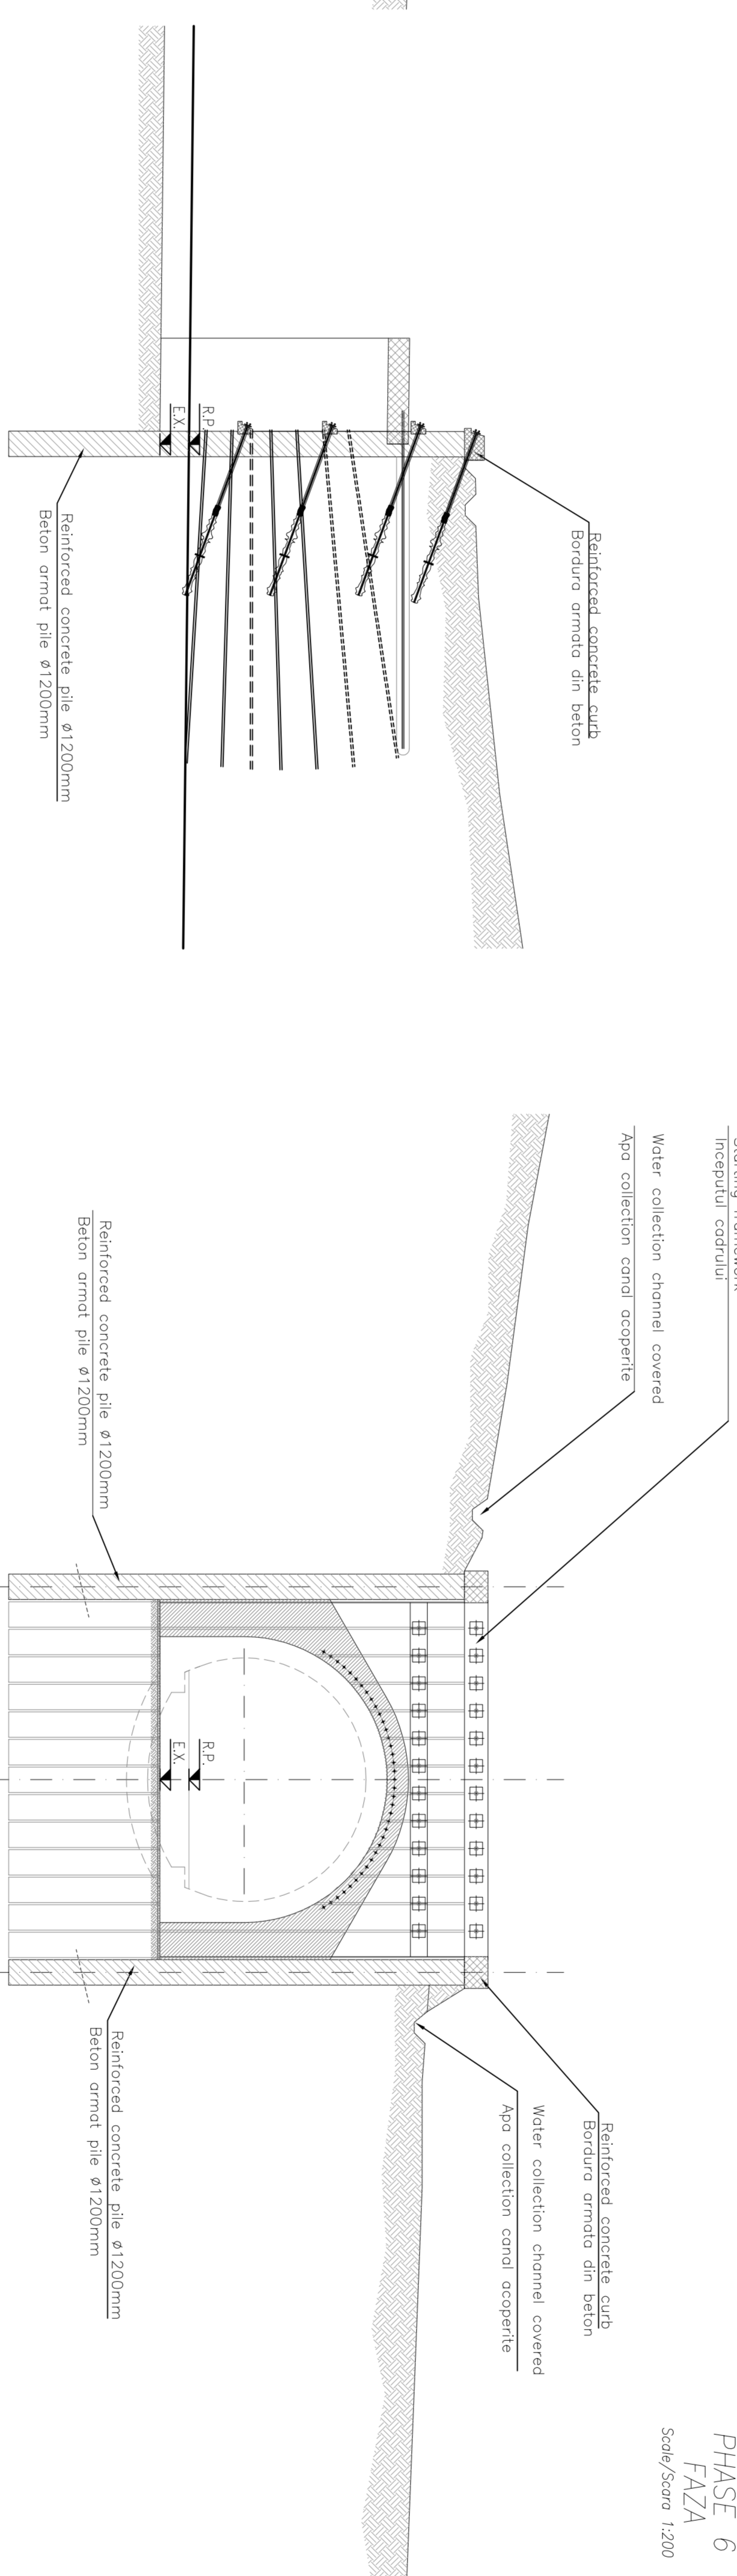

0									
1									
Conditiile / Conditions System

Scara / Scale

Valori / Values

LOT

Nr./No

CLIENT / CLIENT

GOVERNUL ROMANIEI  
ROMANIAN GOVERNMENT

PROIECT FINANAT DE UNIUNEA EUROPEANA  
EUROPEAN UNION FINANCED PROJECT

CLIENT / CLIENT

CONSULTANT / CONSULTANT

SUBCONSULTANT / SUBCONSULTANT

Denumire desen / Drawing Title: ARCHITECTURA SI UMPLERE

Proiect/Project

2004/RO/16/974/002

FAZA / PHASE

P.N. / T.O.