



PHASE 1
FAZA
Scal./Scale 1:200

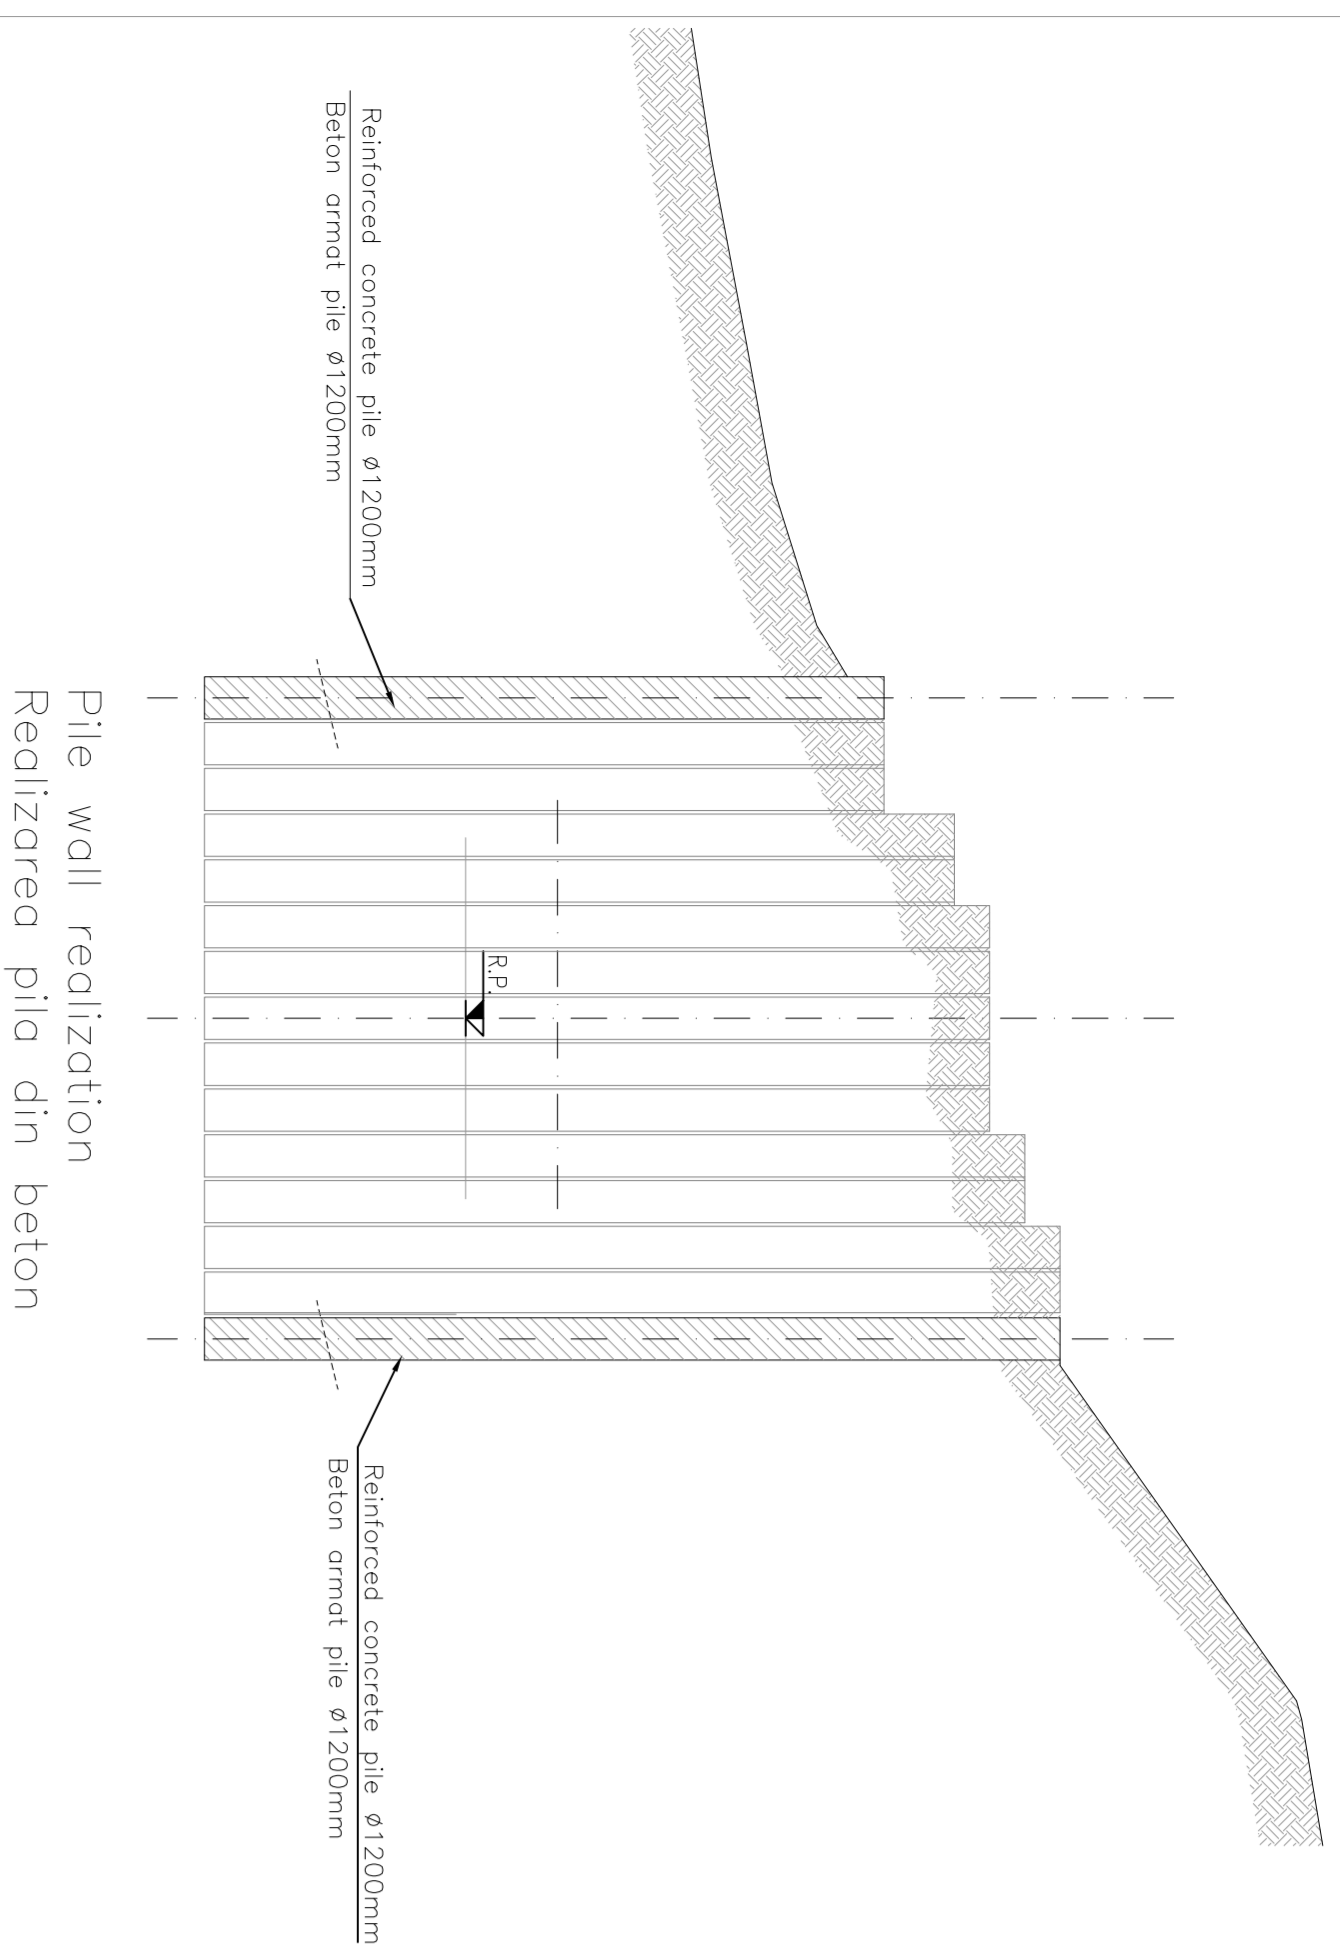


PHASE 3
FAZA
Scal./Scale 1:200

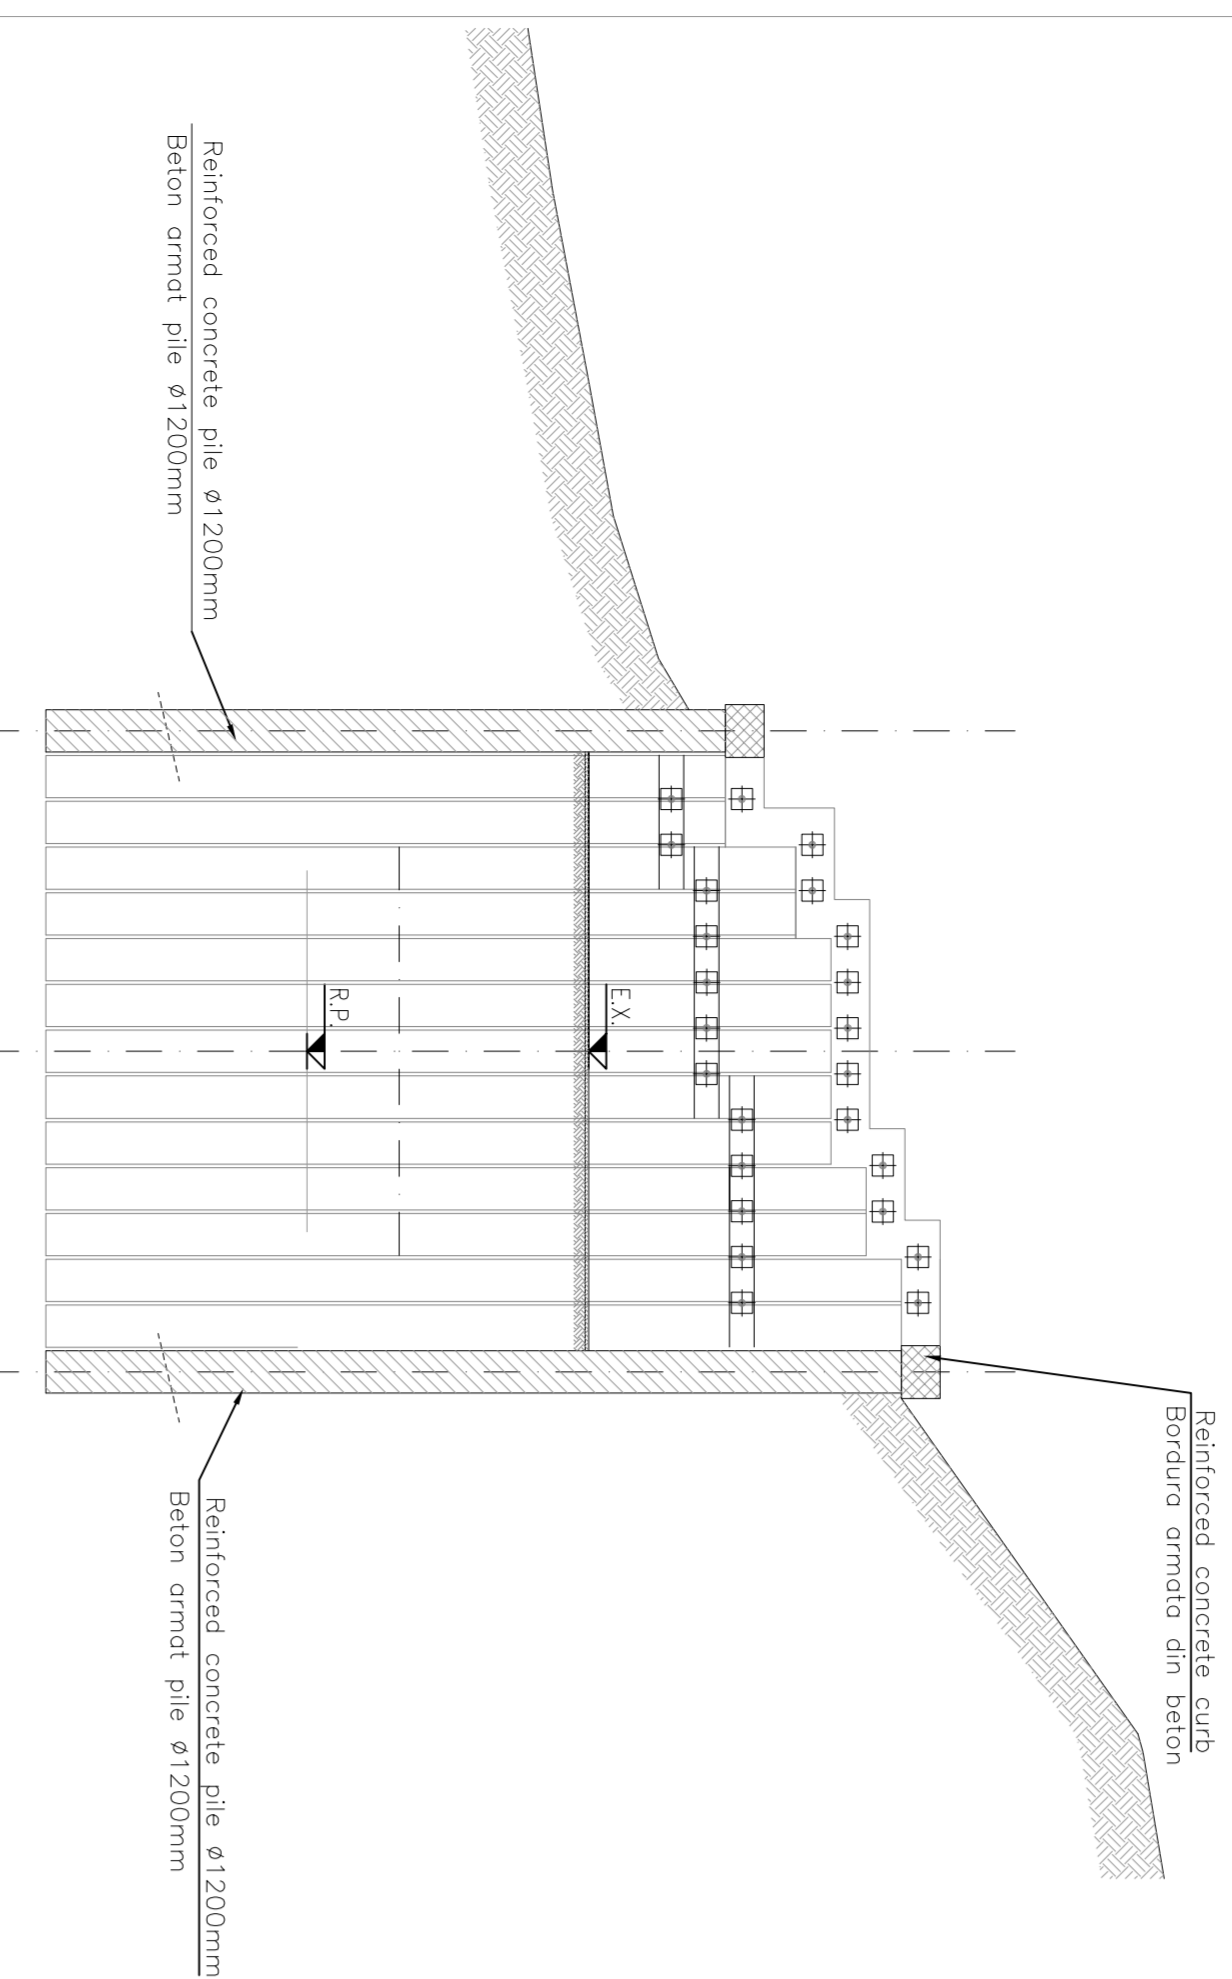


Excavation and realization of anchor second level
Excavare și realizarea de ancorare al doilea nivel

PHASE 5
FAZA
Scal./Scale 1:200

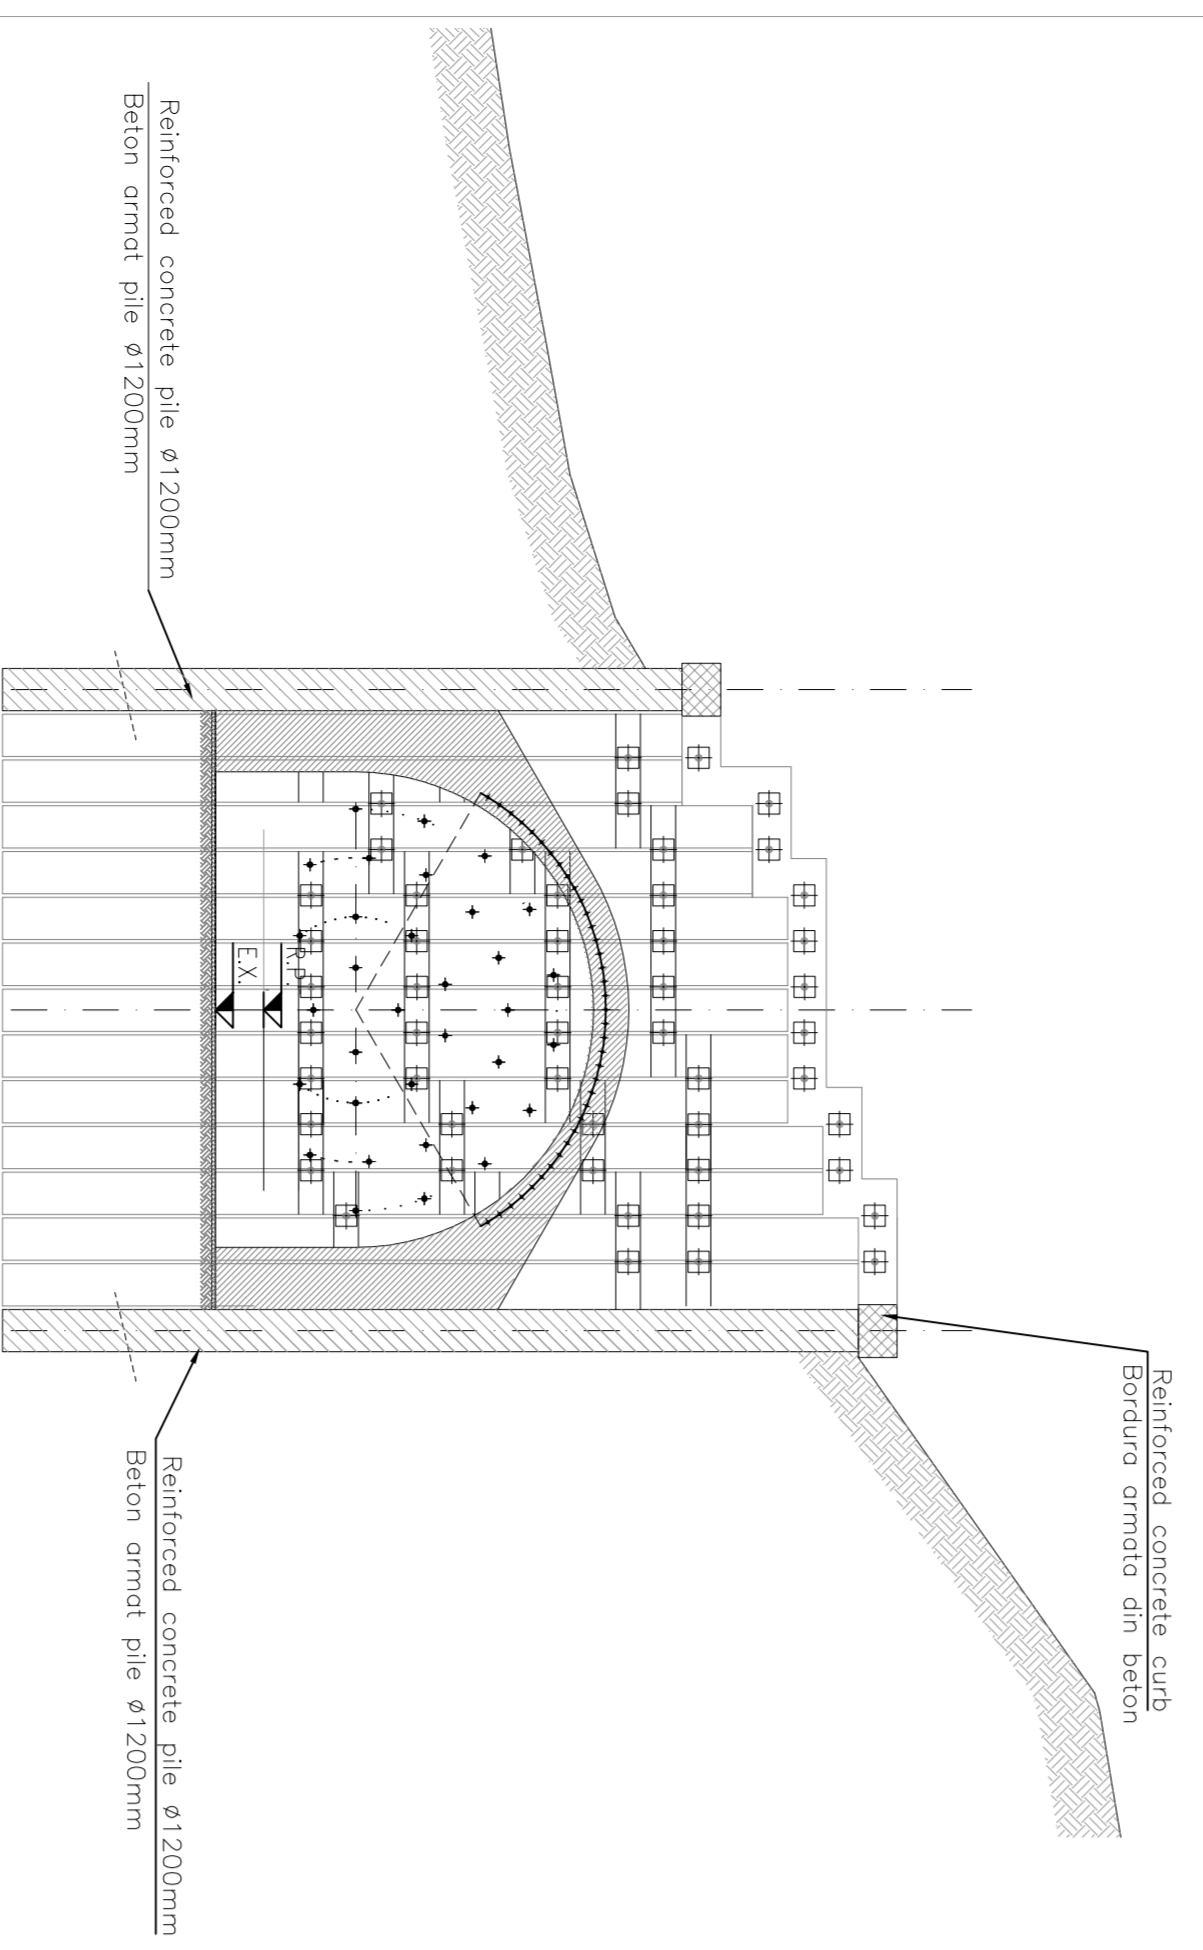


Realization steel forepoilings, reinforcement and starting framework
Realizarea oțel forepoilings, consolidarea și începutul cadrului

PHASE 7
FAZA
Scal./Scale 1:200

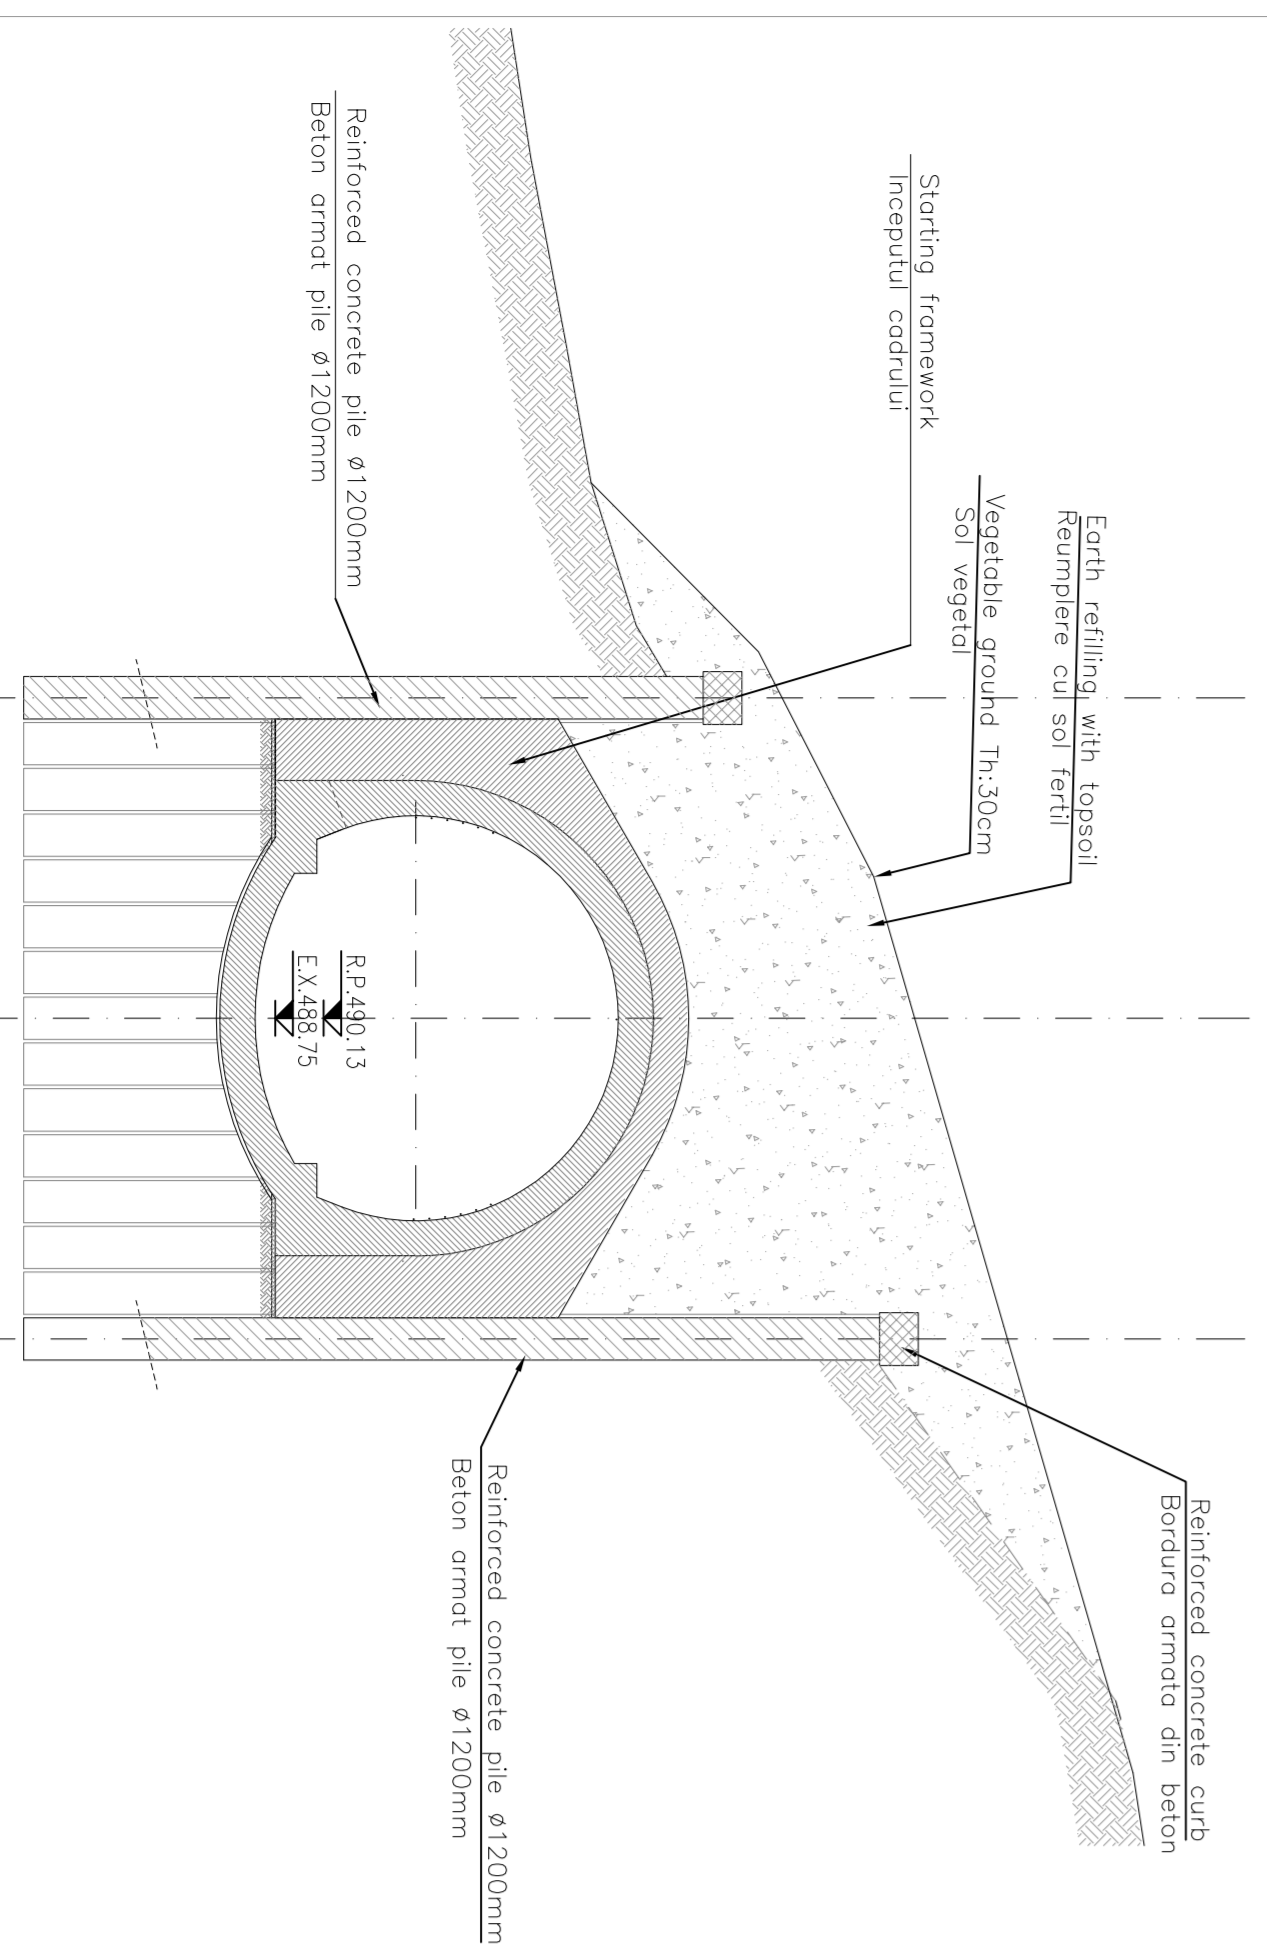


Realization final lining, artificial tunnel and filling
Realizarea cuprusei finale, tunel artificiale și umplere

PHASE 2
FAZA
Scal./Scale 1:200

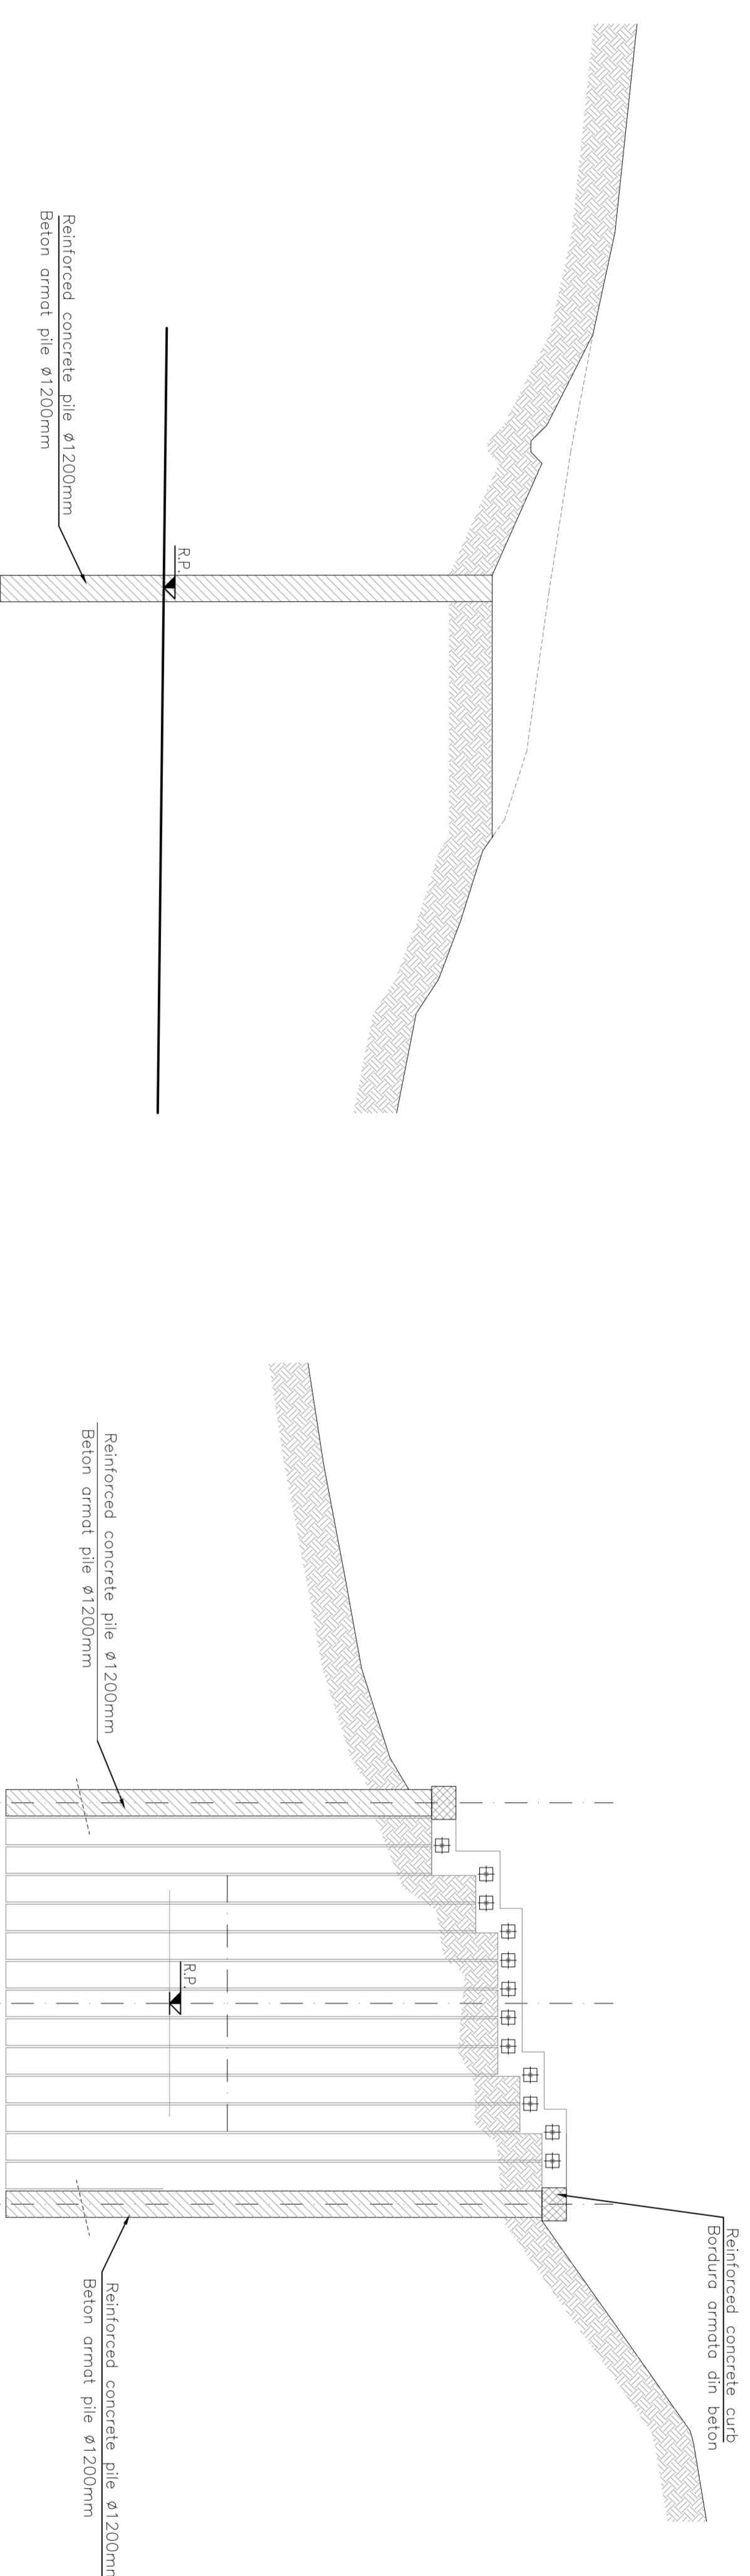


Realization head curbs and anchor first level
Realizarea seduii stopo și ancora primul nivel

PHASE 4
FAZA
Scal./Scale 1:200


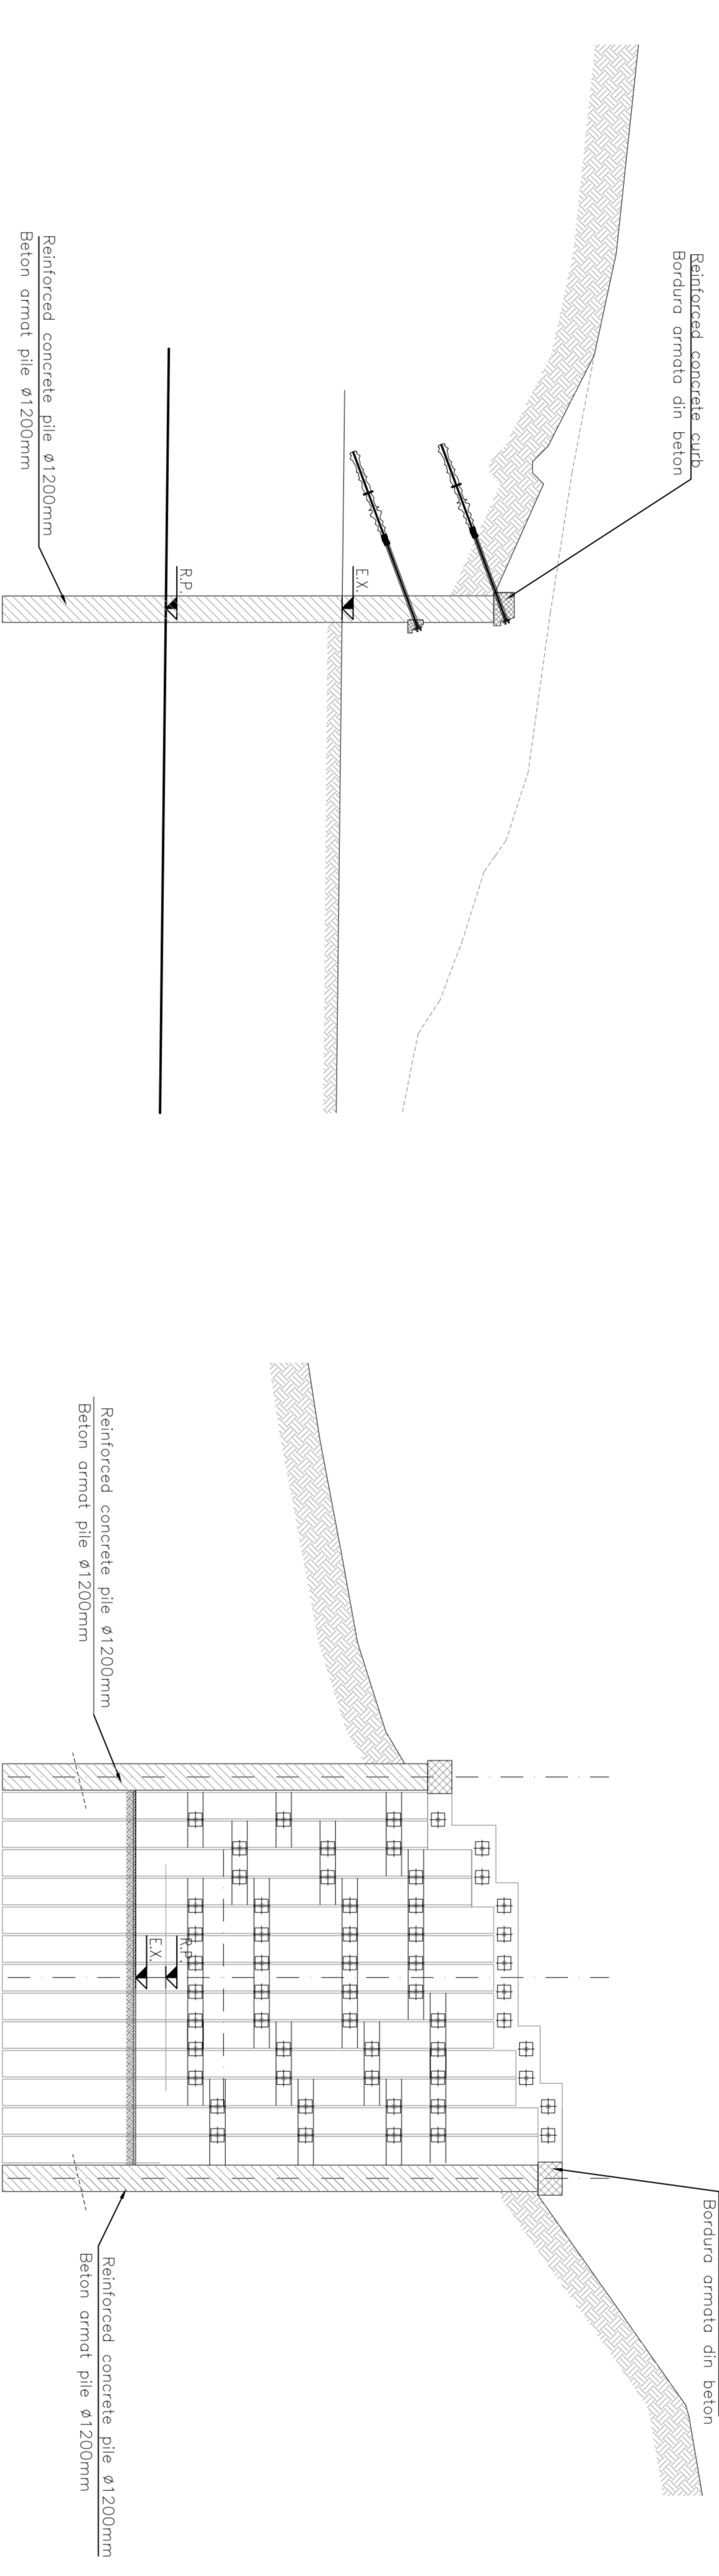


Complete pile wall
Perete complete pile din beton

PHASE 6
FAZA
Scal./Scale 1:200

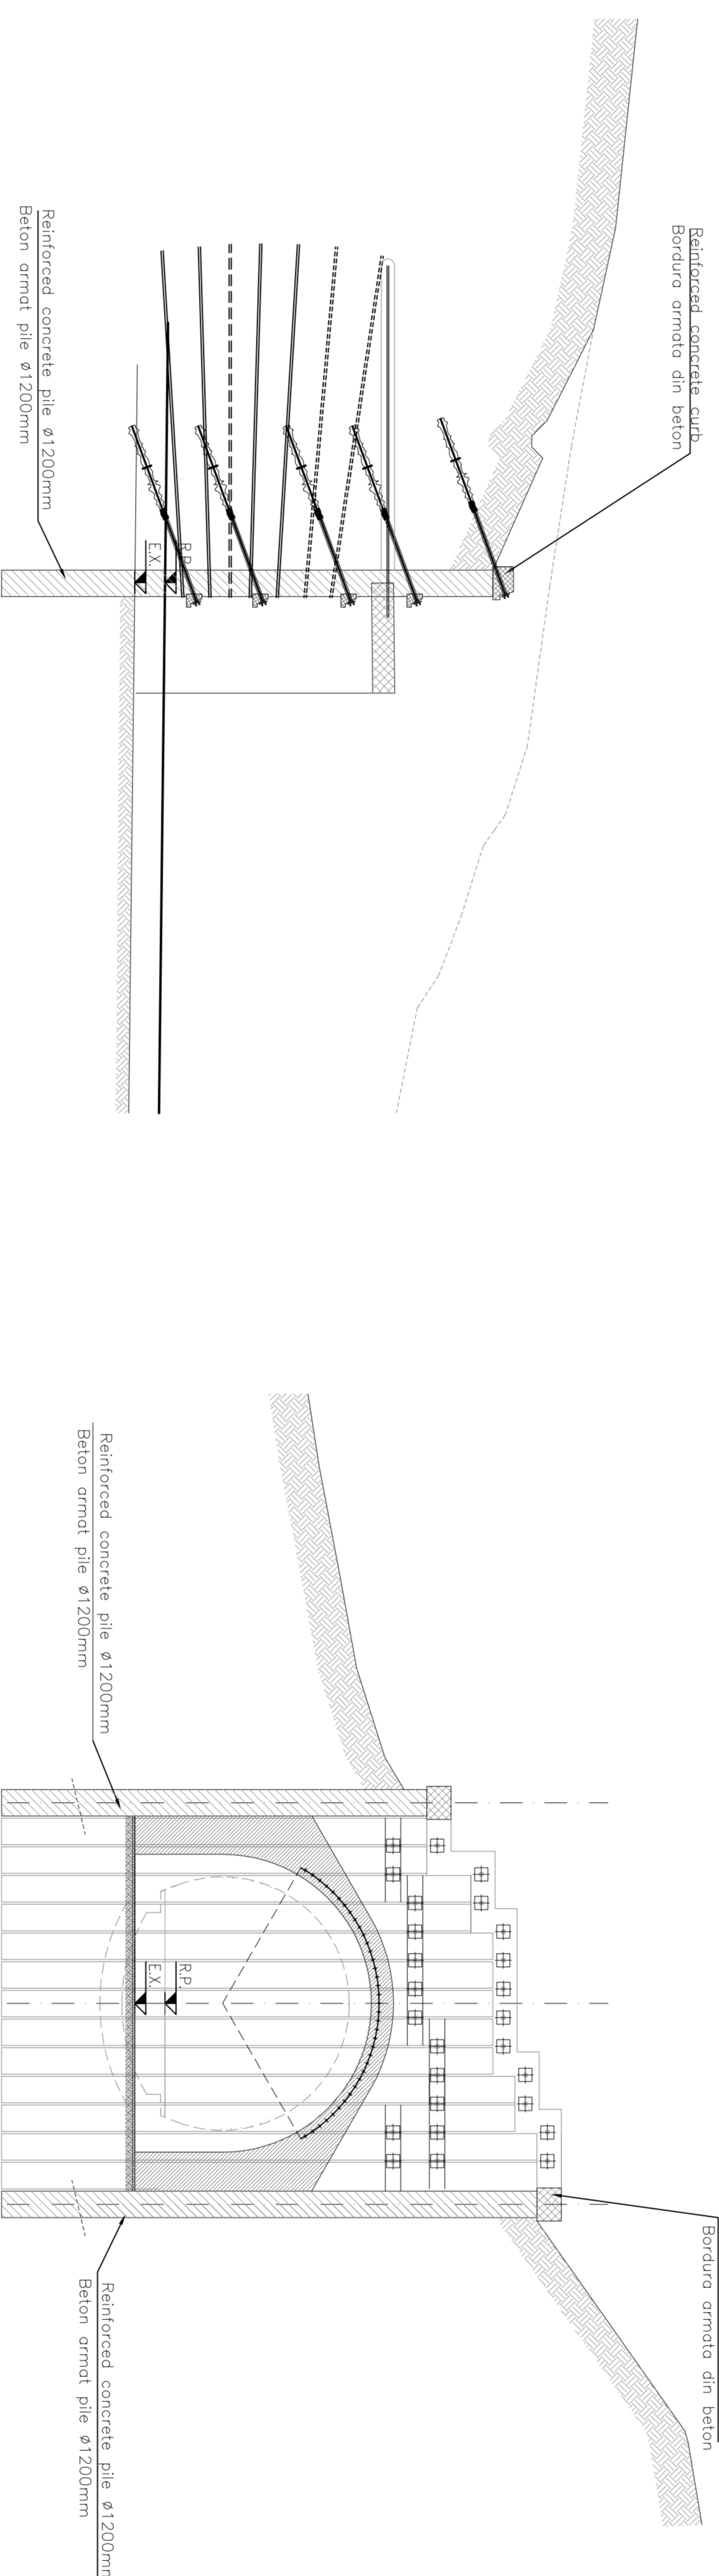

Begin the excavation of the natural tunnel
Începe excavare tunelului natural

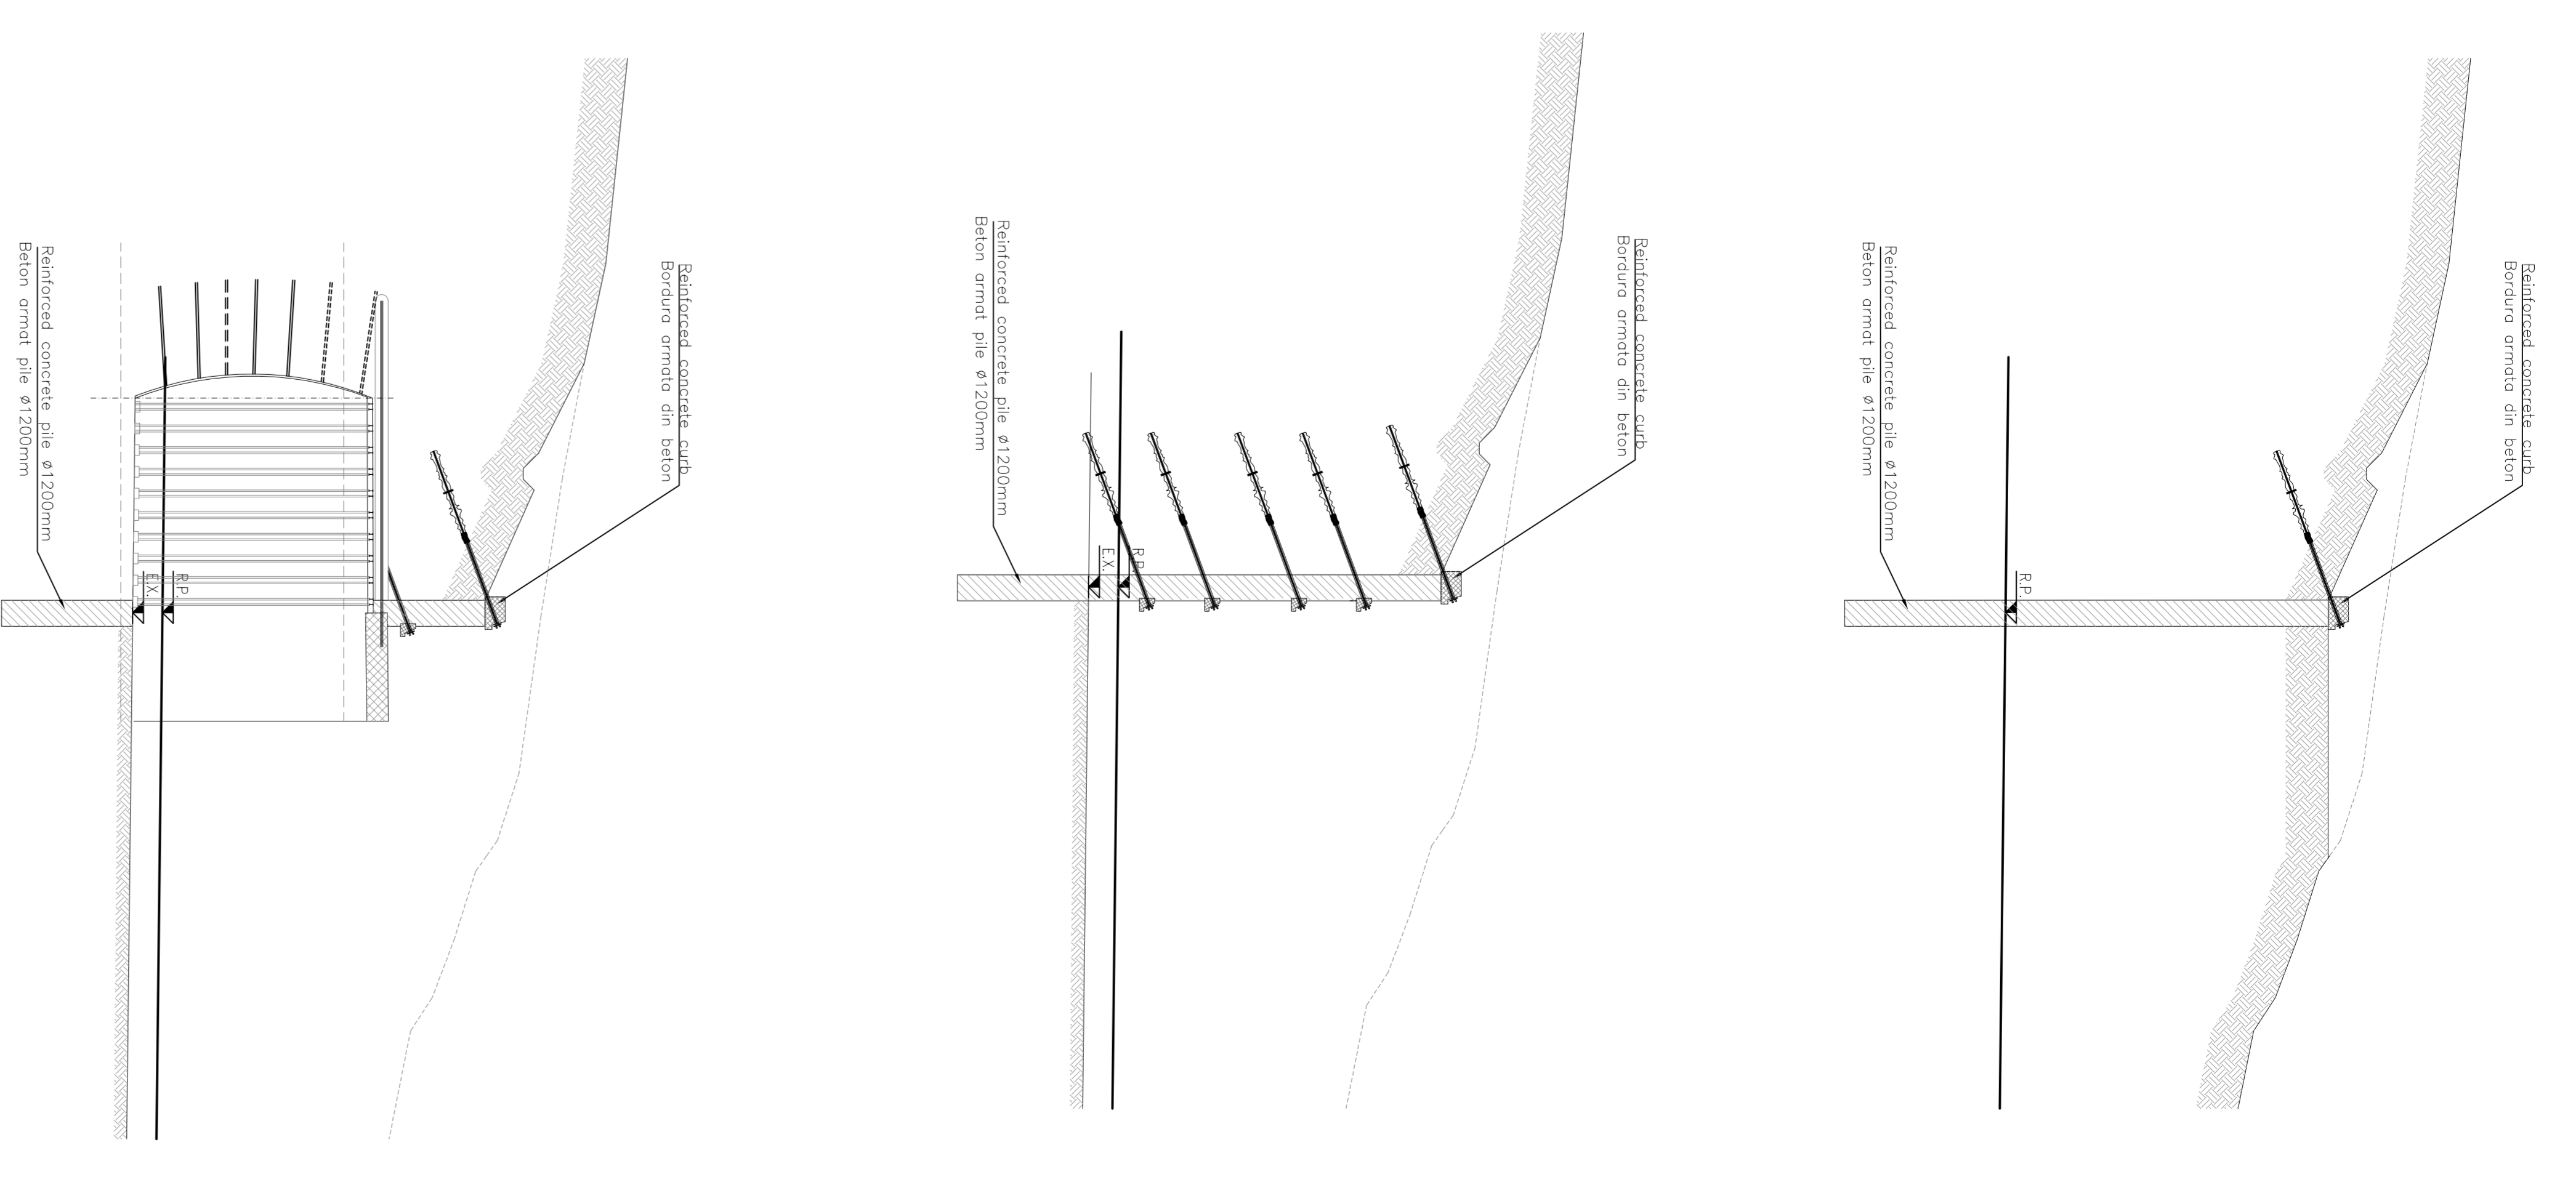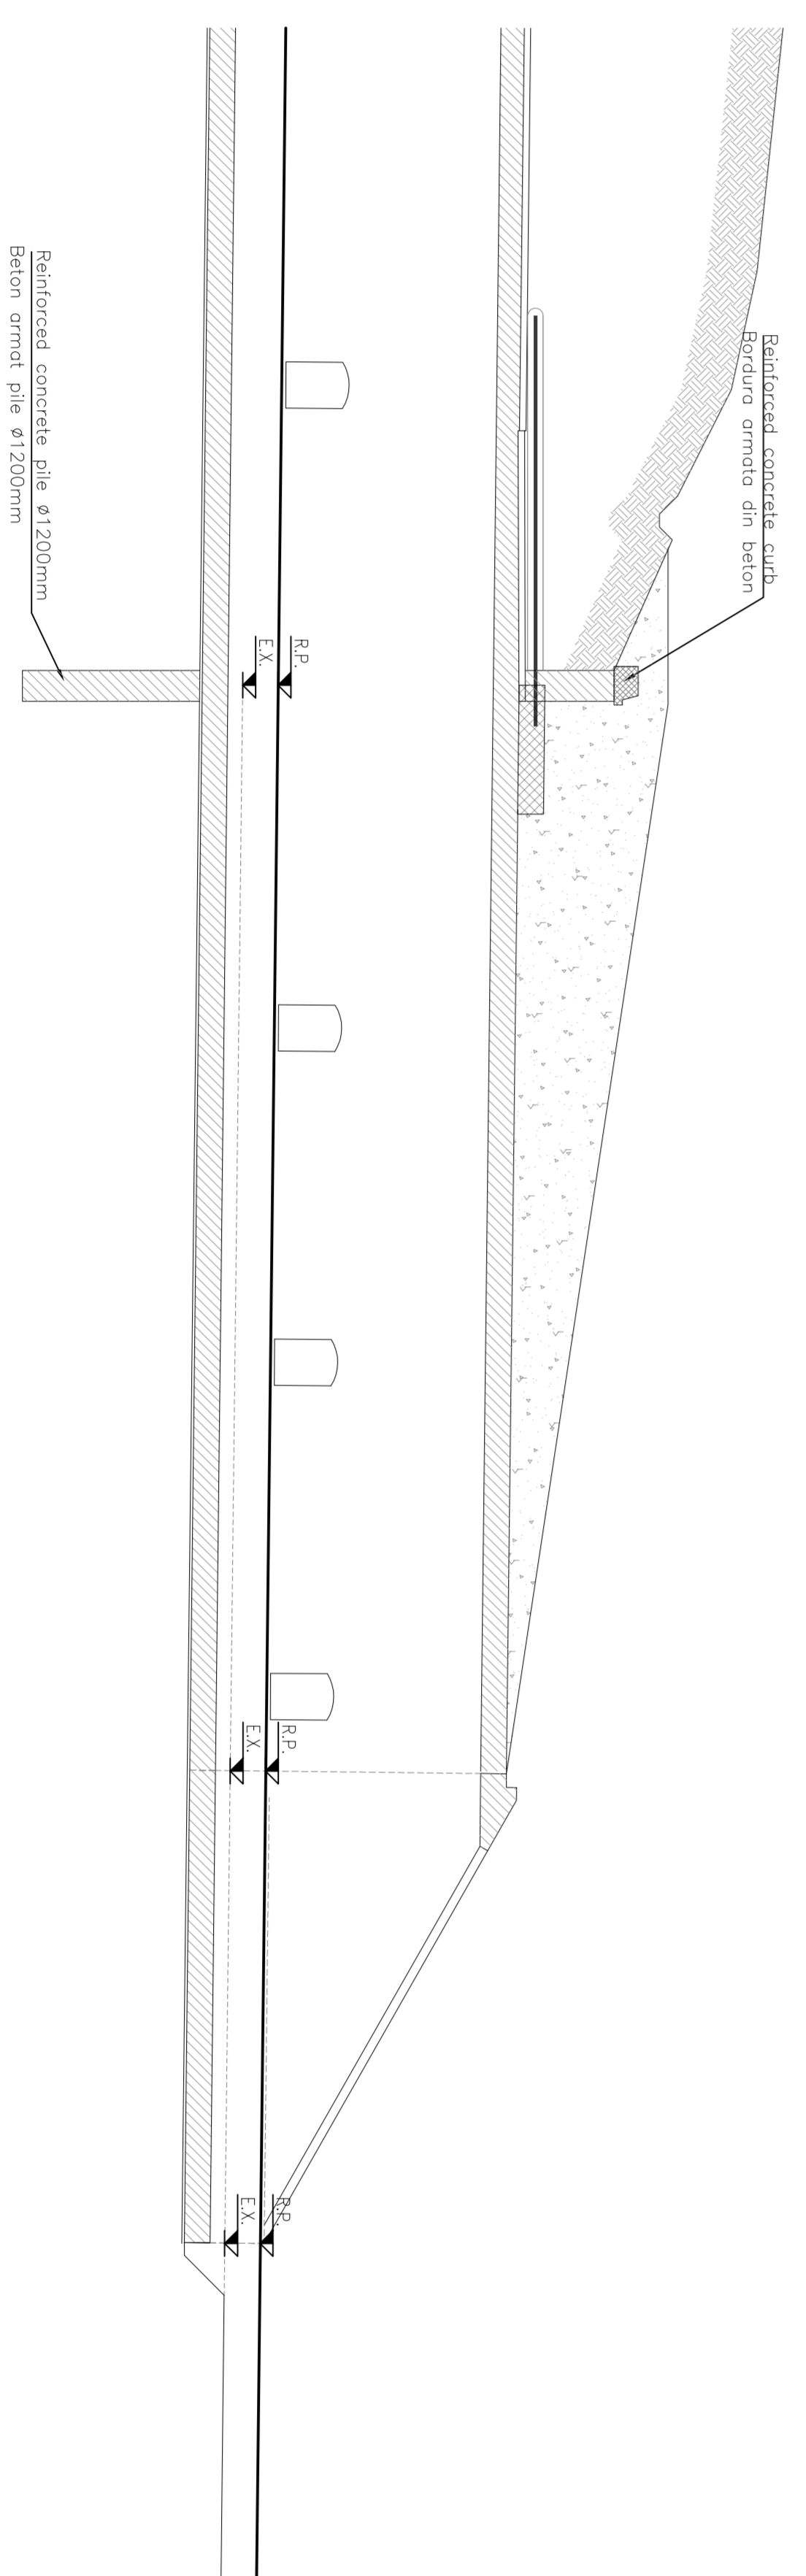

PHASE 7
FAZA
Scal./Scale 1:200

0										
1										
INDEX	DATE	MODIFICATION	DESIGNED	APPROVED	APPROVED
A					
B					
C					
D					

CLIENT / CLIENT	GOVERNUL ROMÂNIEI ROMANIAN GOVERNMENT	PROIECT FINANȚAT DE UNIUNEA EUROPEANĂ EUROPEAN UNION FINANCED PROJECT
CONSULTANT / CONSULTANT	TECNIC CONSULTING ENGINEERS	

APPROVED	DATE	SIGNATURE
APPROVED	DATE	SIGNATURE
APPROVED	DATE	SIGNATURE
APPROVED	DATE	SIGNATURE
APPROVED	DATE	SIGNATURE

PROJECT TITLE	ARHITA 2 TUNNEL	
CLIENT / CLIENT	GOVERNUL ROMÂNIEI ROMANIAN GOVERNMENT	
CONSULTANT / CONSULTANT	TECNIC CONSULTING ENGINEERS	
APPROVED	DATE	SIGNATURE
APPROVED	DATE	SIGNATURE
APPROVED	DATE	SIGNATURE
APPROVED	DATE	SIGNATURE
APPROVED	DATE	SIGNATURE