


RUNNING TUNNELS GENERAL LAYOUT
 PLANUL GENERAL DE FUNCTIONARE AL TUNELULUI

Scale/Scara 1:1000

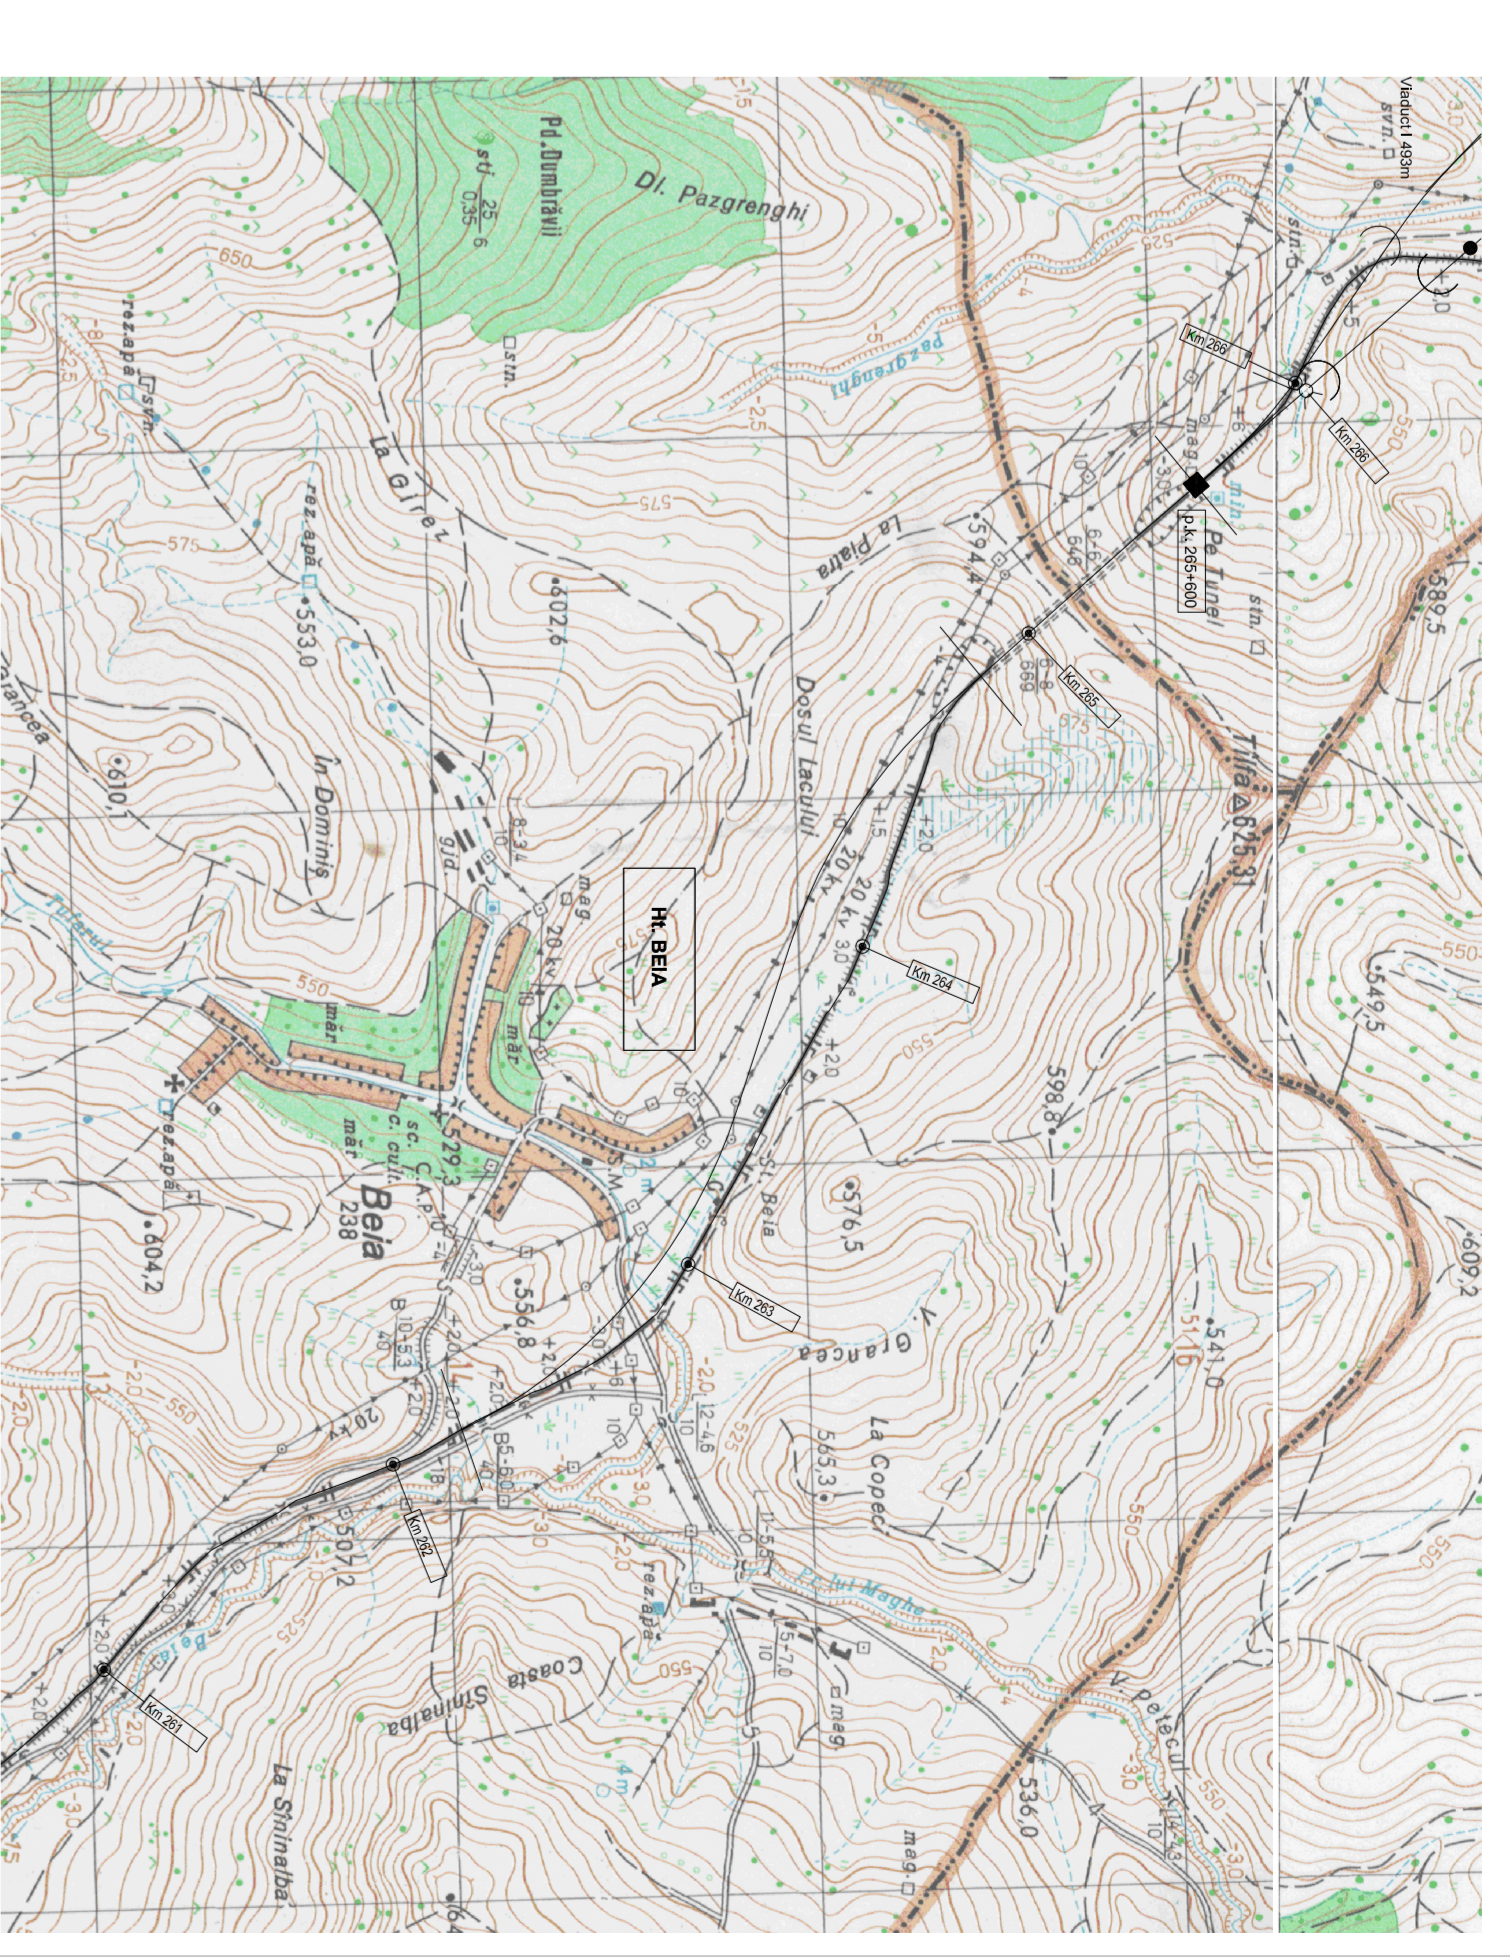

LEGEND
 RP = REFERENCE PLANE
 EX = EXCAVATIONS PLANE
 PC = CENTERS PLANE

Index	Date	Modificari/Modifications	Proiectant/Designer	Avizant/Consultant	Avizant CFR
D					
C					
B					
A					

CLIENT / CLIENT
CFR
 CN.C.F. "C.F.R." S.A.

CONSULTANT / CONSULTANT
TECNIC
 Consulting Engineers

SUBCONSULTANT / SUBCONSULTANT
 R. LUTZA
 C. GEMINELLI
 C. GEMINELLI

Architectural drawing title: **ARCHITECTURA TUNELULUI**
 Functional drawing title: **PLANUL GENERAL DE FUNCTIONARE AL TUNELULUI**

EA	5	1	0	1	C	1	4	P	7	G	N	0	4	0	0	0	0	1	0
----	---	---	---	---	---	---	---	---	---	---	---	---	---	---	---	---	---	---	---