

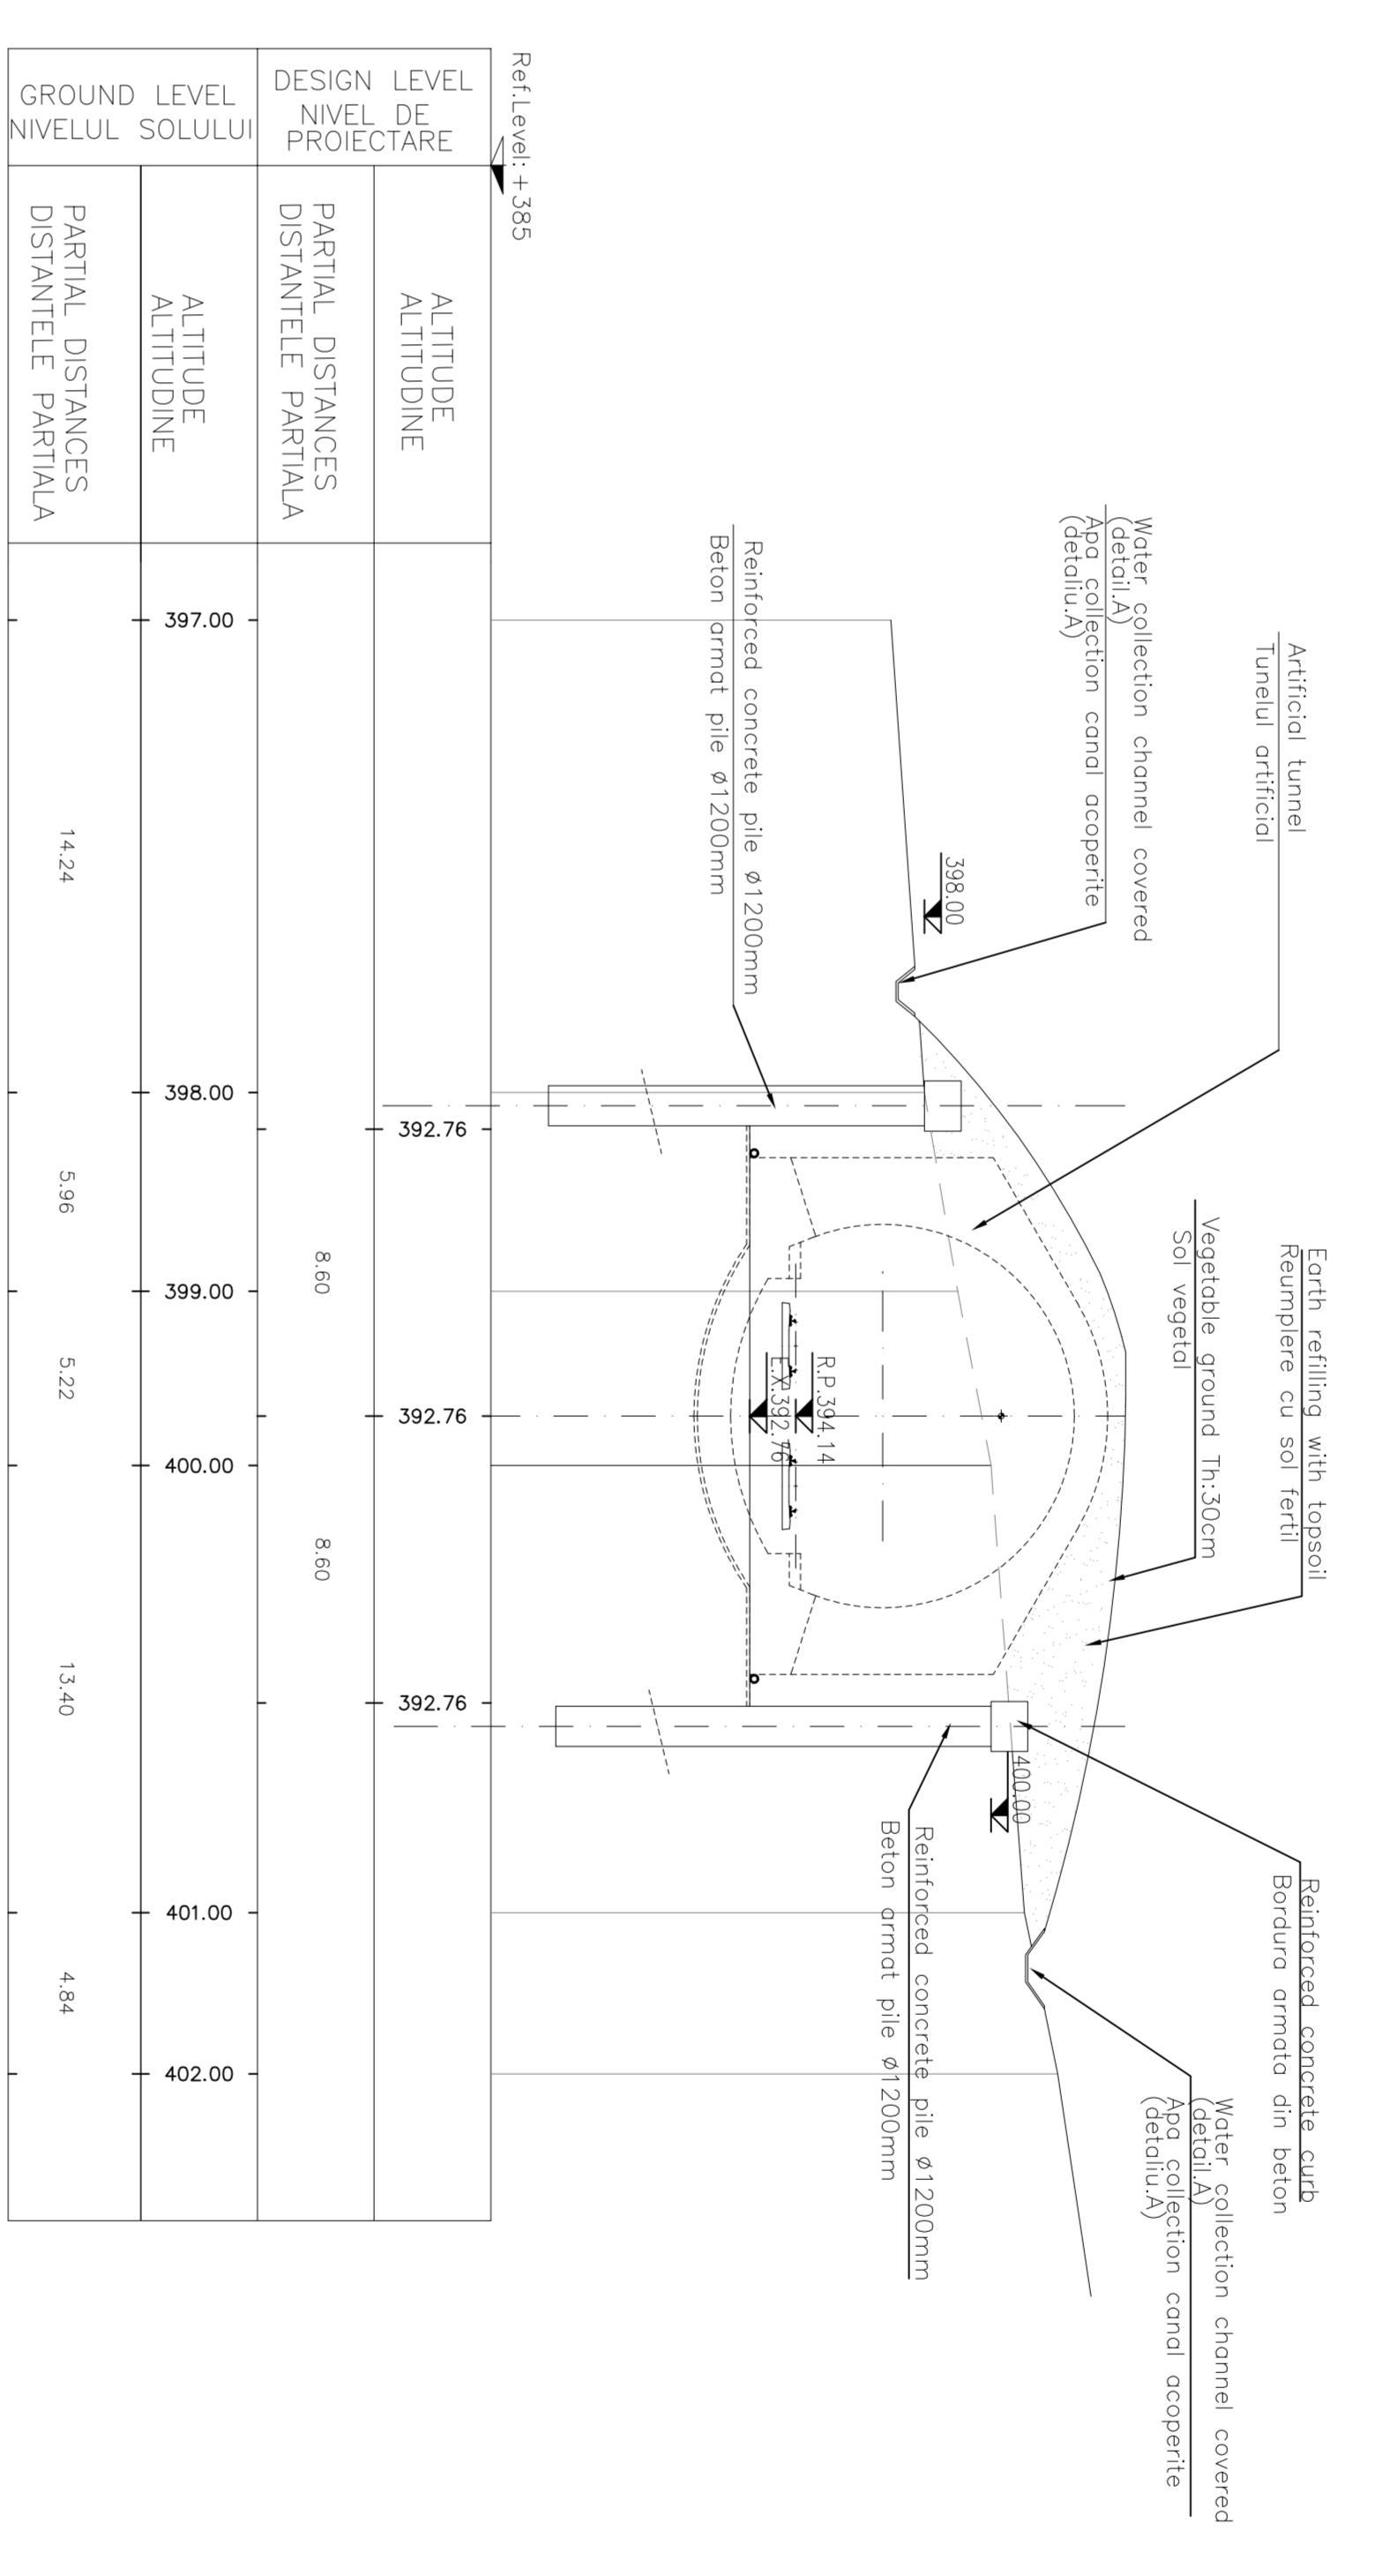



SECTION A-A  
SECTIONEA A-A  
Scale/Scara 1:200

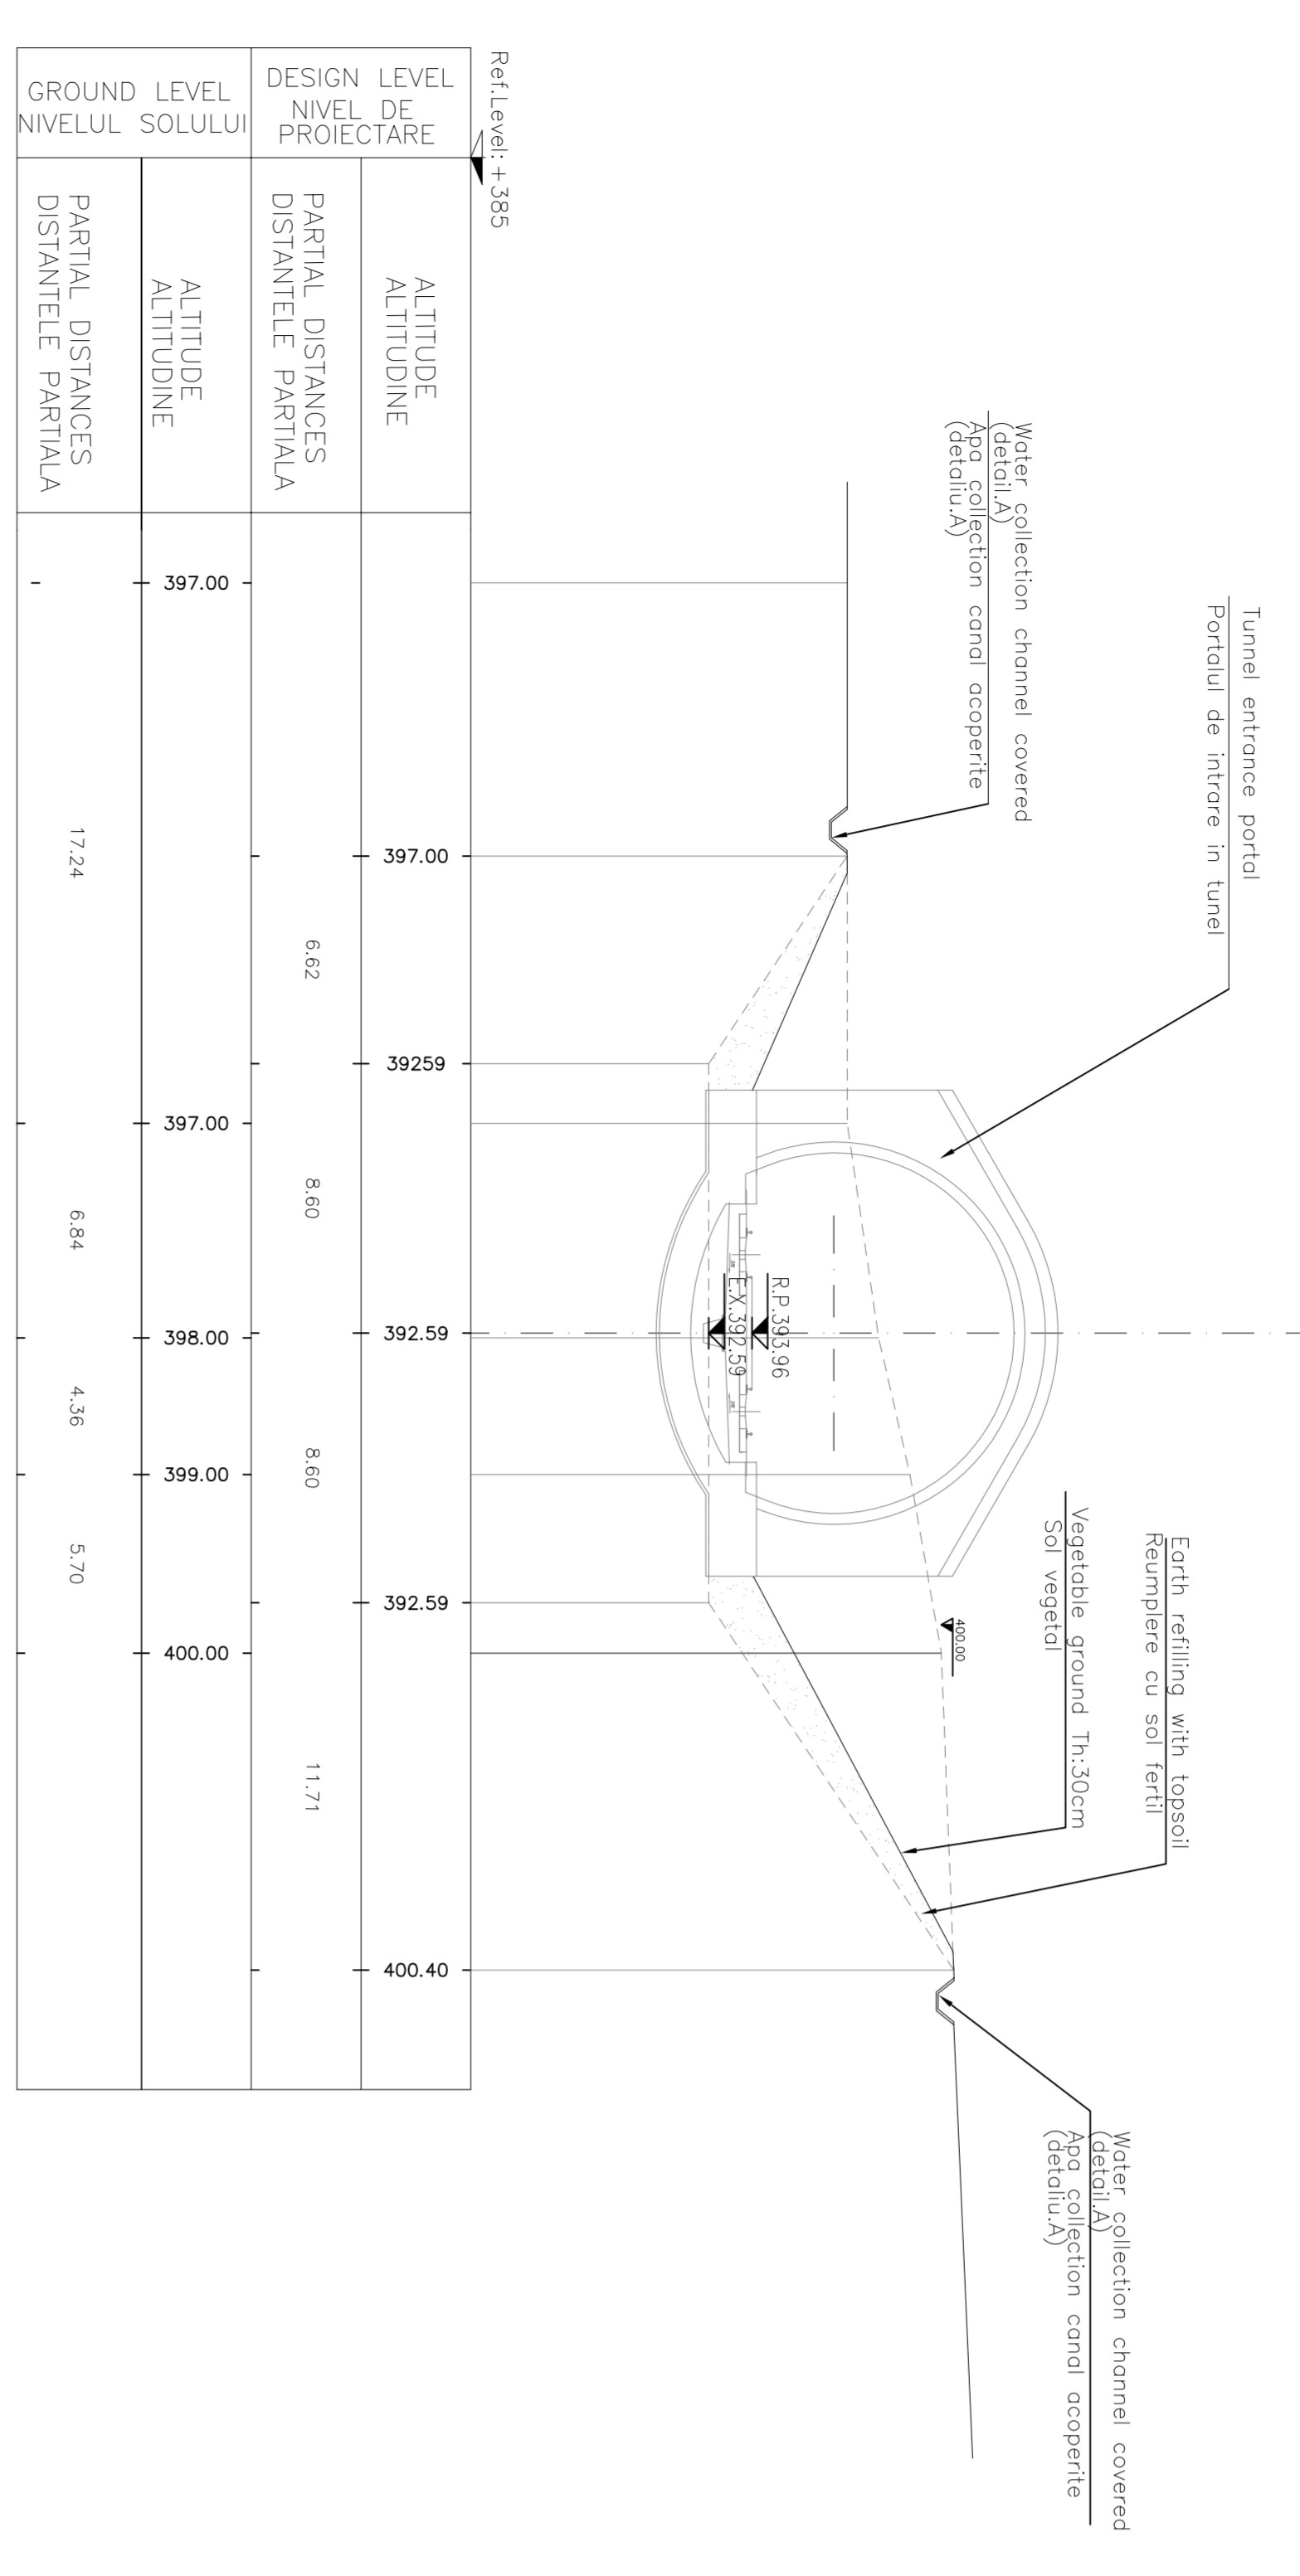

SECTION C-C  
SECTIONEA C-C  
Scale/Scara 1:200

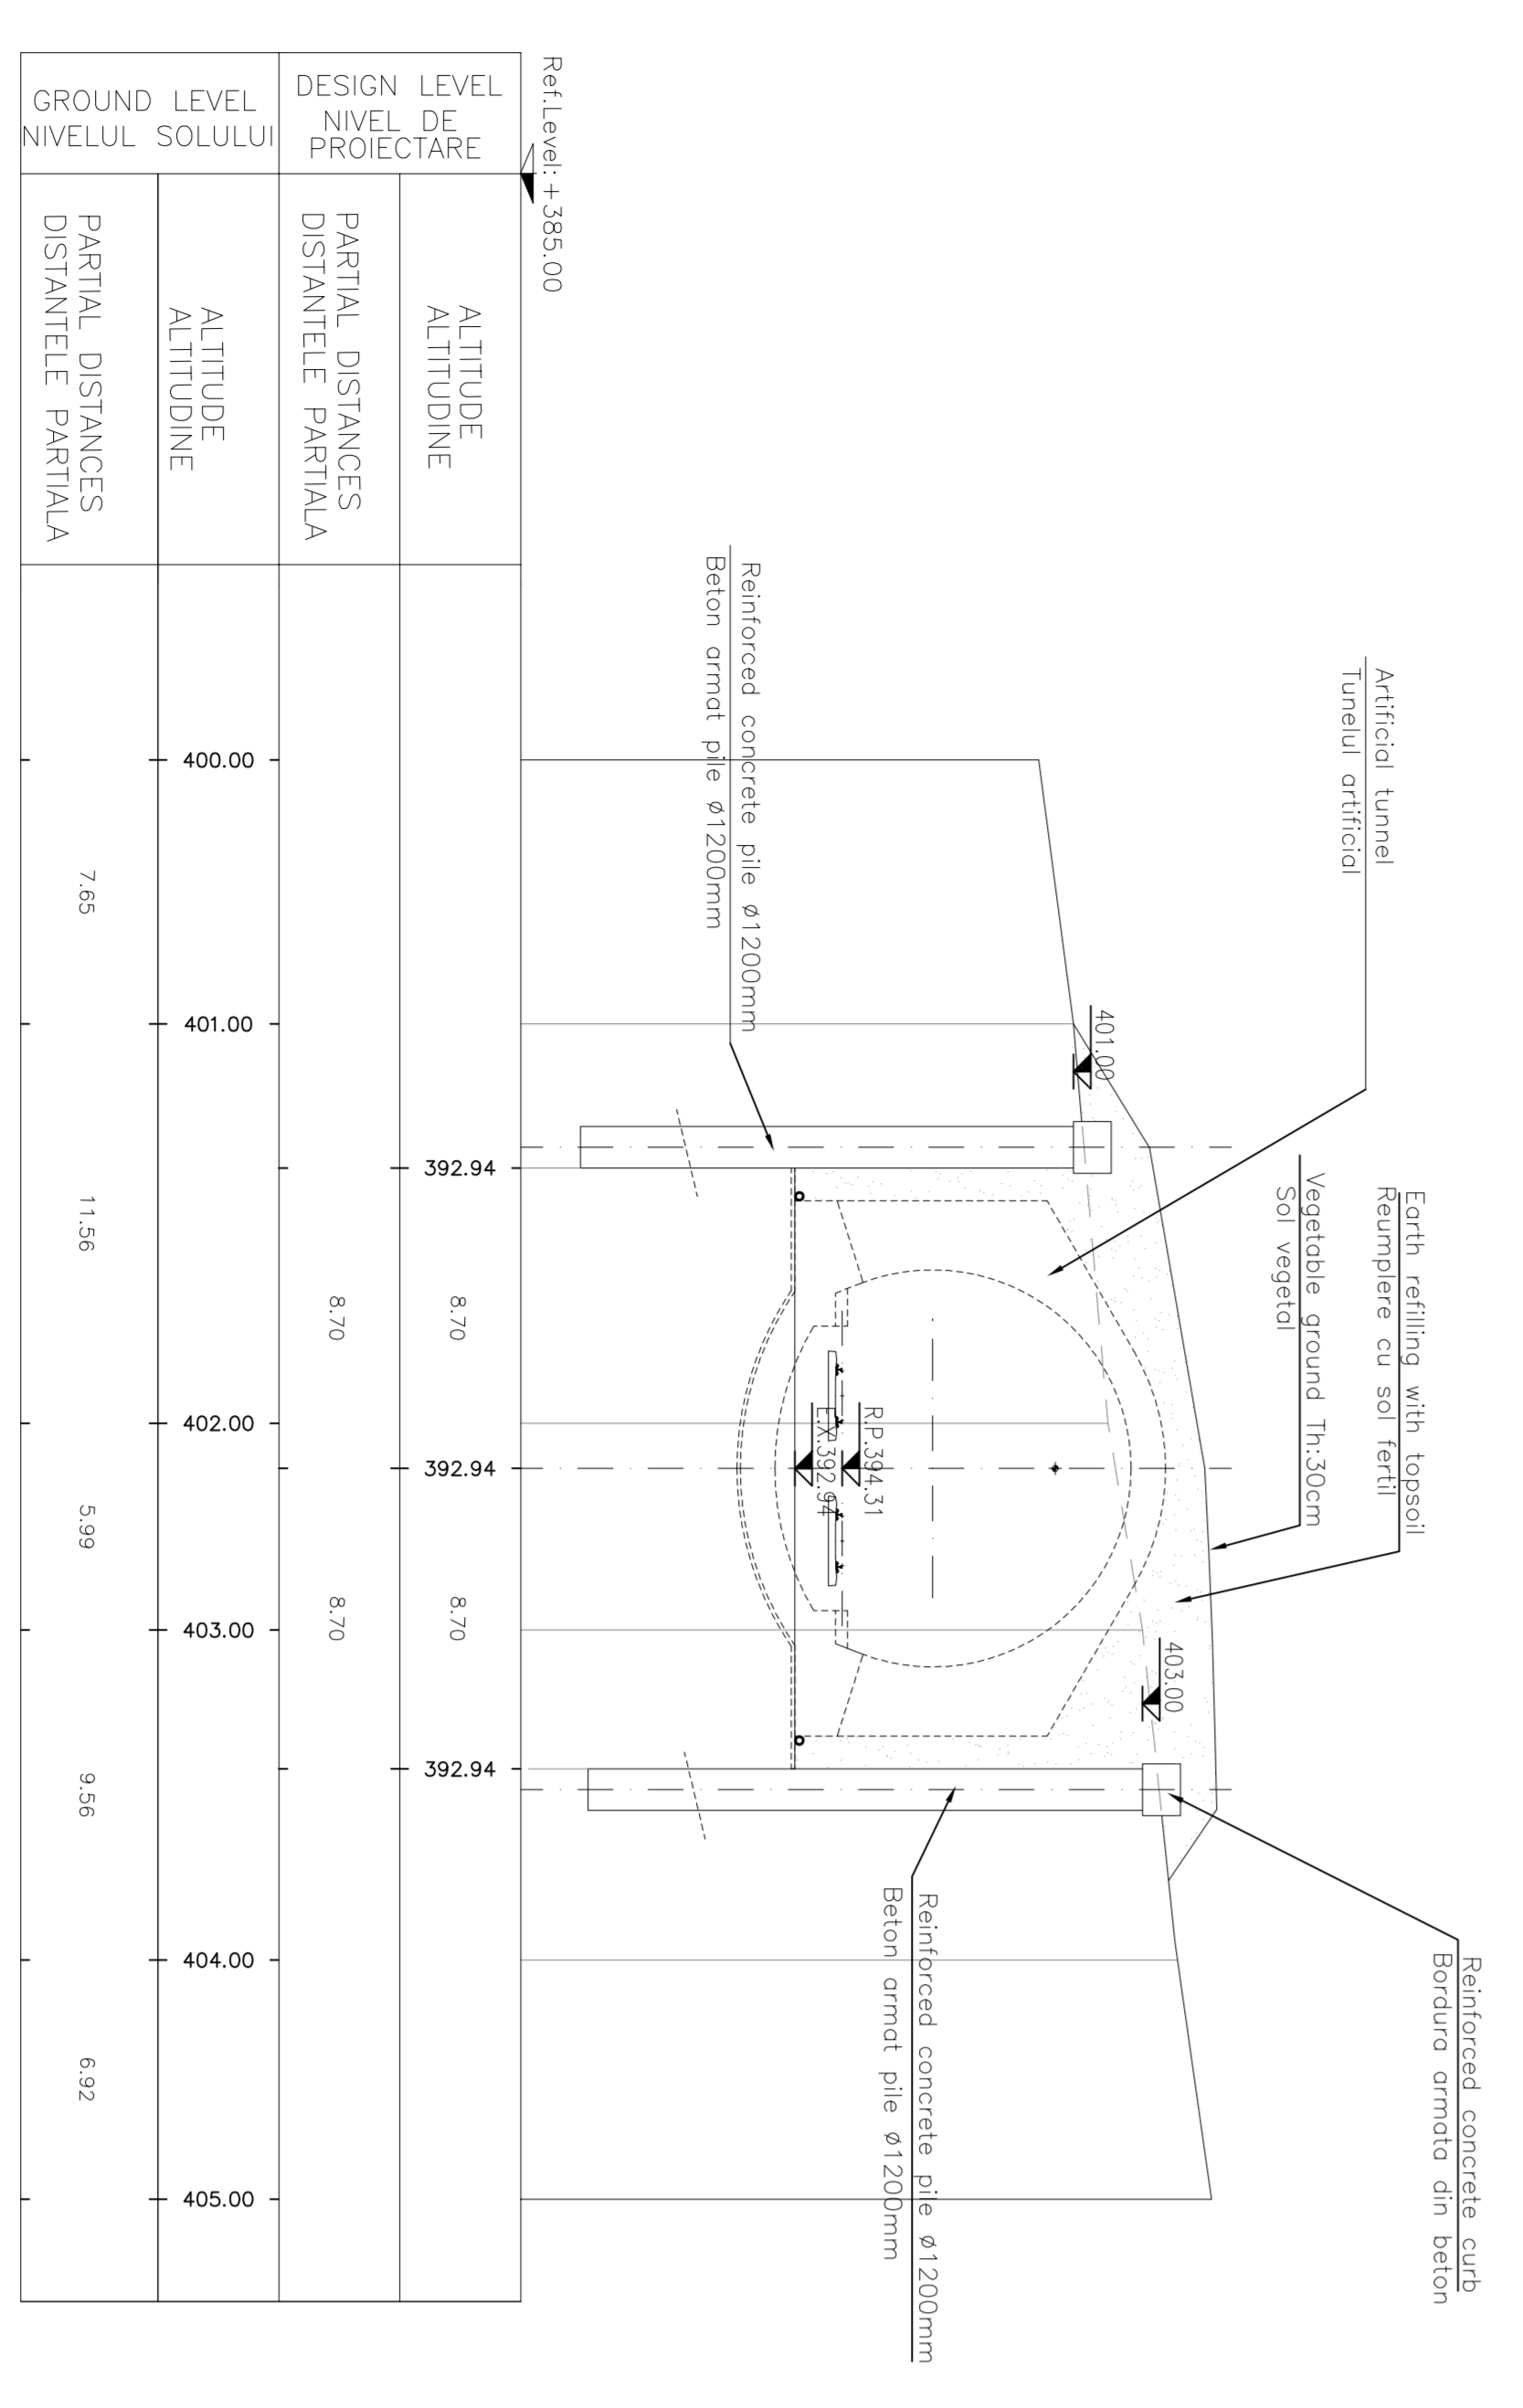

SECTION D-D  
SECTIONEA D-D  
Scale/Scara 1:200

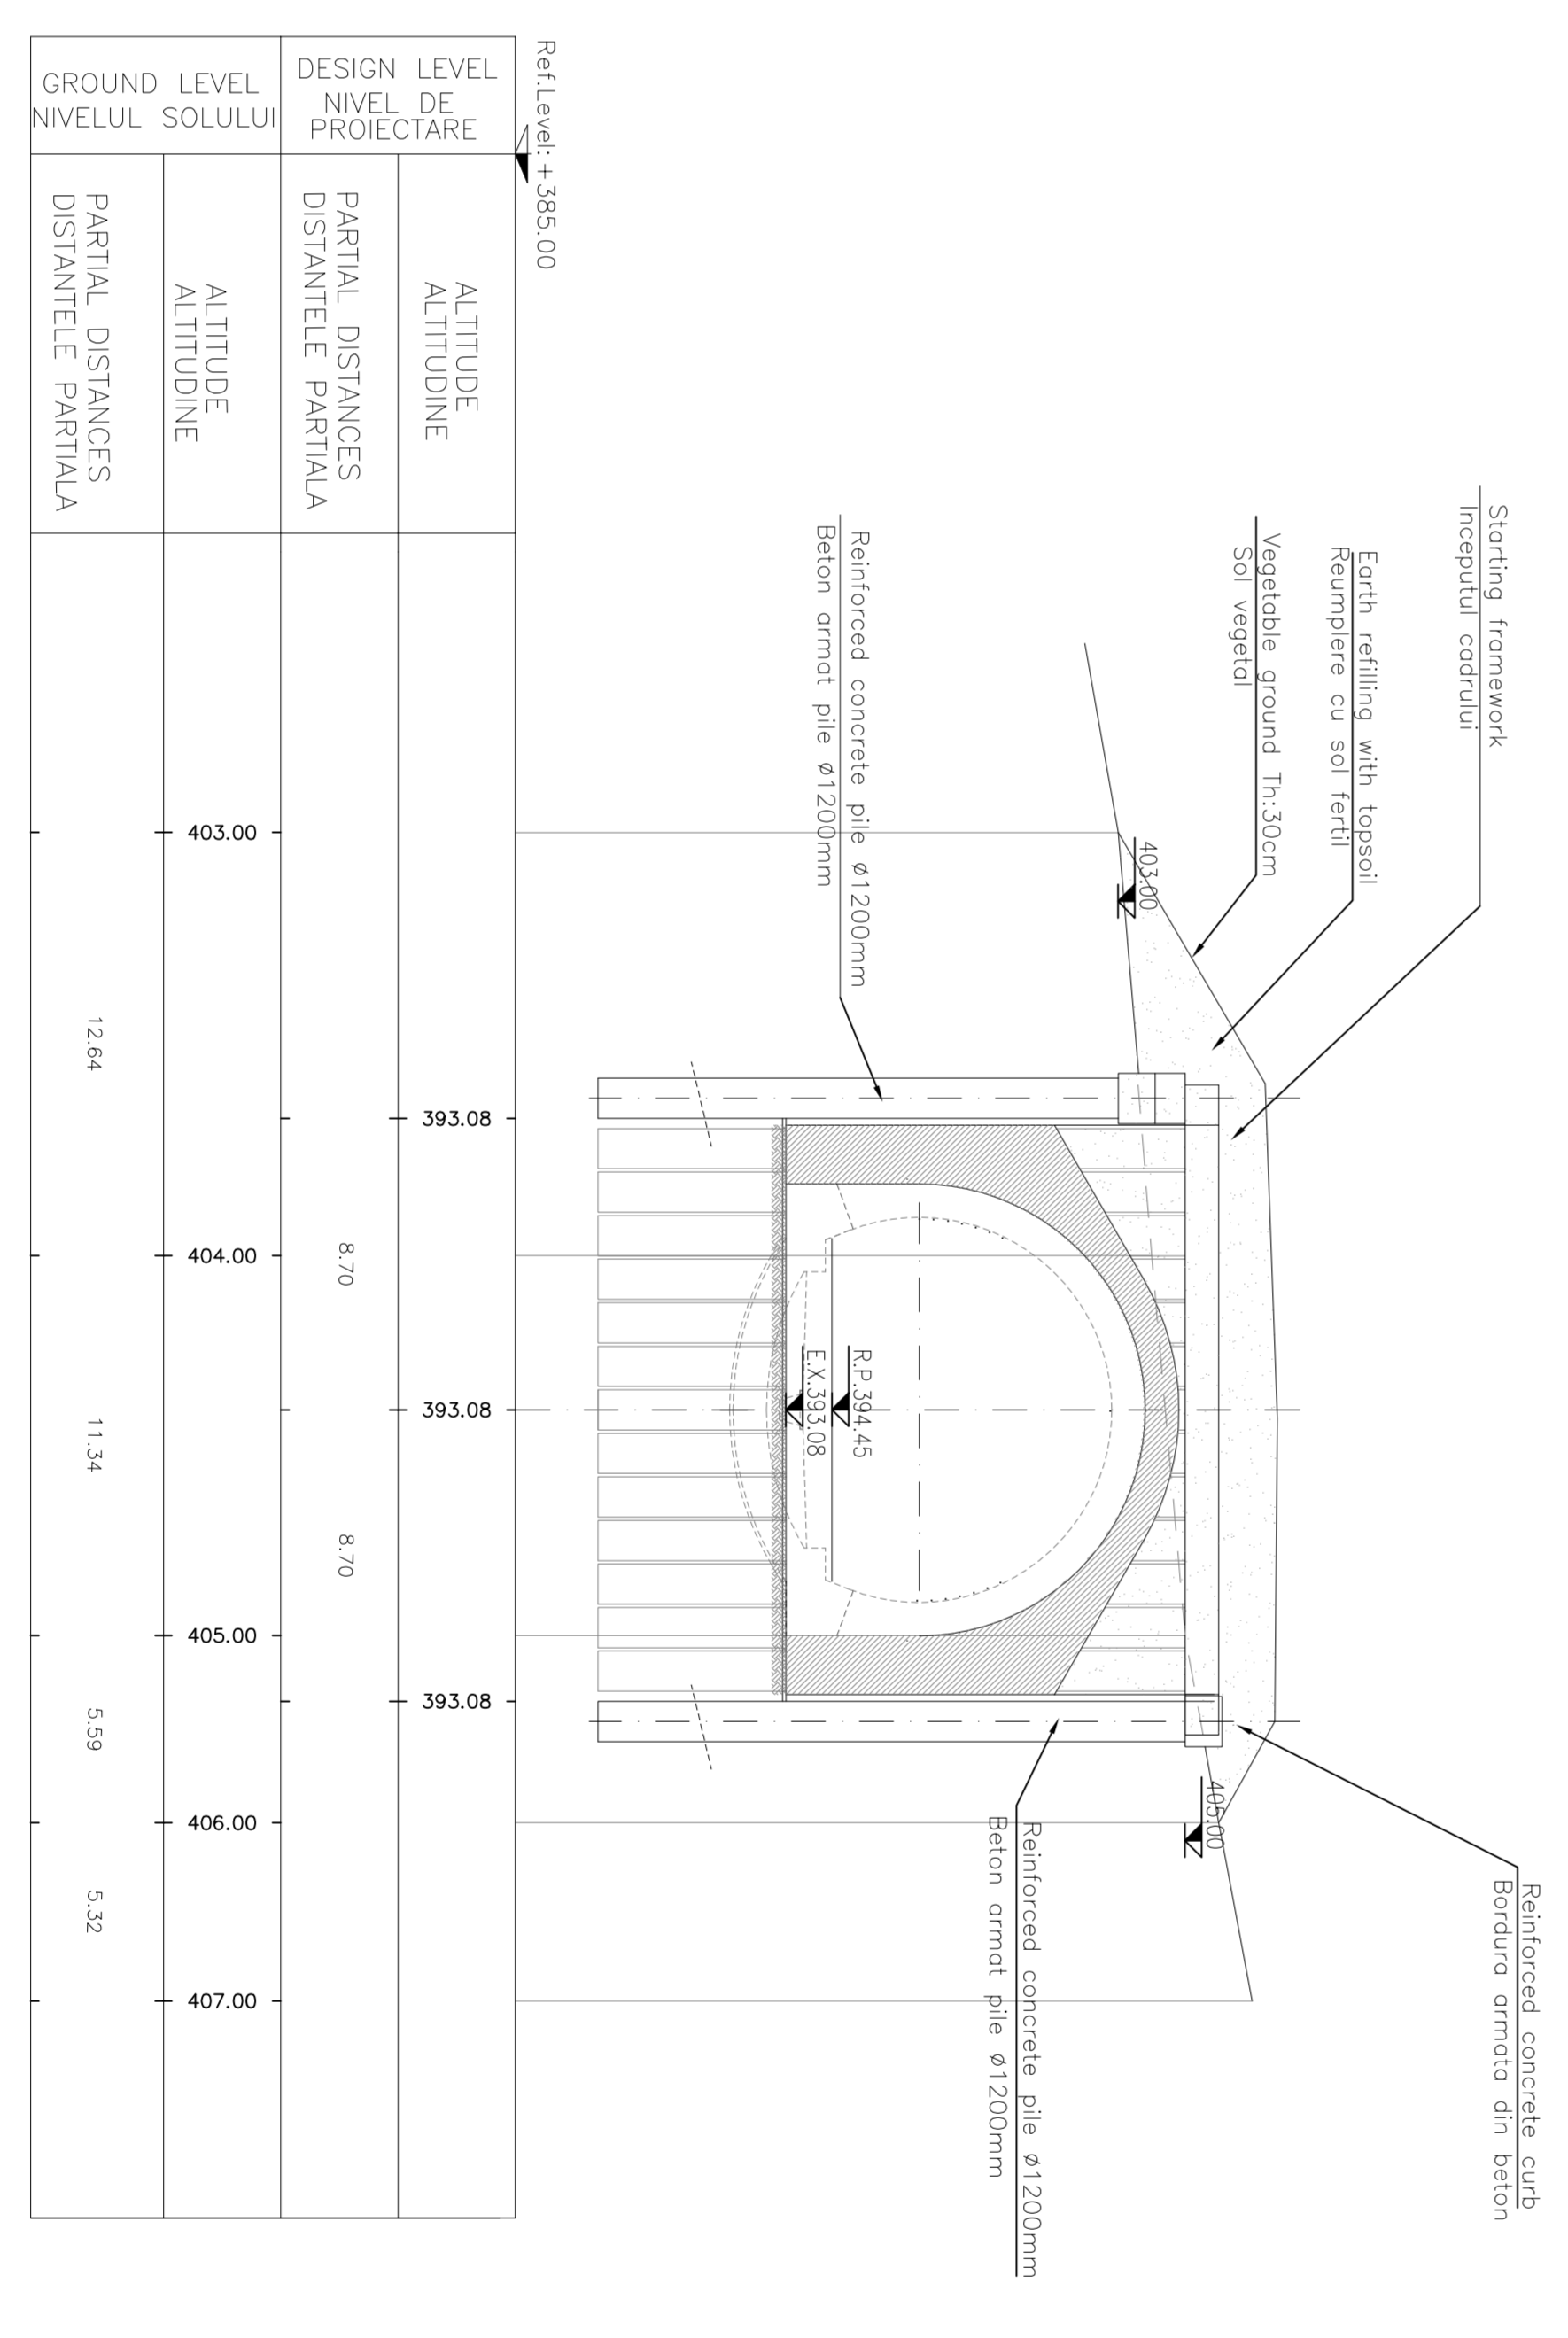

LEGEND  
 RP = REFERENCE PLANE  
 EX = EXCAVATIONS PLANE  
 PC = CENTERS PLANE

Index	Date	Modificari/Changes	Proiectant/Designer	Verificat/Checked	Acordat/Approved
A	2023	Modificari/Changes	Proiectant/Designer	Verificat/Checked	Acordat/Approved
B	2023	Modificari/Changes	Proiectant/Designer	Verificat/Checked	Acordat/Approved

CLIENT / CLIENT  
**CFR**  
 CN.C.F. "C.F.R." - S.A.

CONSULTANT / CONSULTANT  
**TECNIC**  
 Consulting Engineers

SUBCONSULTANT / SUBCONSULTANT  
 MURENII TUNEL

Project/Proiect  
 2044/RO/16/974/002  
 Faaza /Phase:  
 P.I./I.T.D.

Conditiile / Conditions System	Scara / Scale	Lot	Nr./No
E A S T	0 1	C	1 6
		G A	1 1
		0	0 0 2