




PLAN  
Scale/Scara 1:1000

TUNNEL PORTAL BIMODAL VEHICLE / TUNEL PORTAL BIMODALE VEHICULULUI  
DETAIL/DETALIU "A"

SECTION / SECTIUNEA  
Scale/Scara 1:50

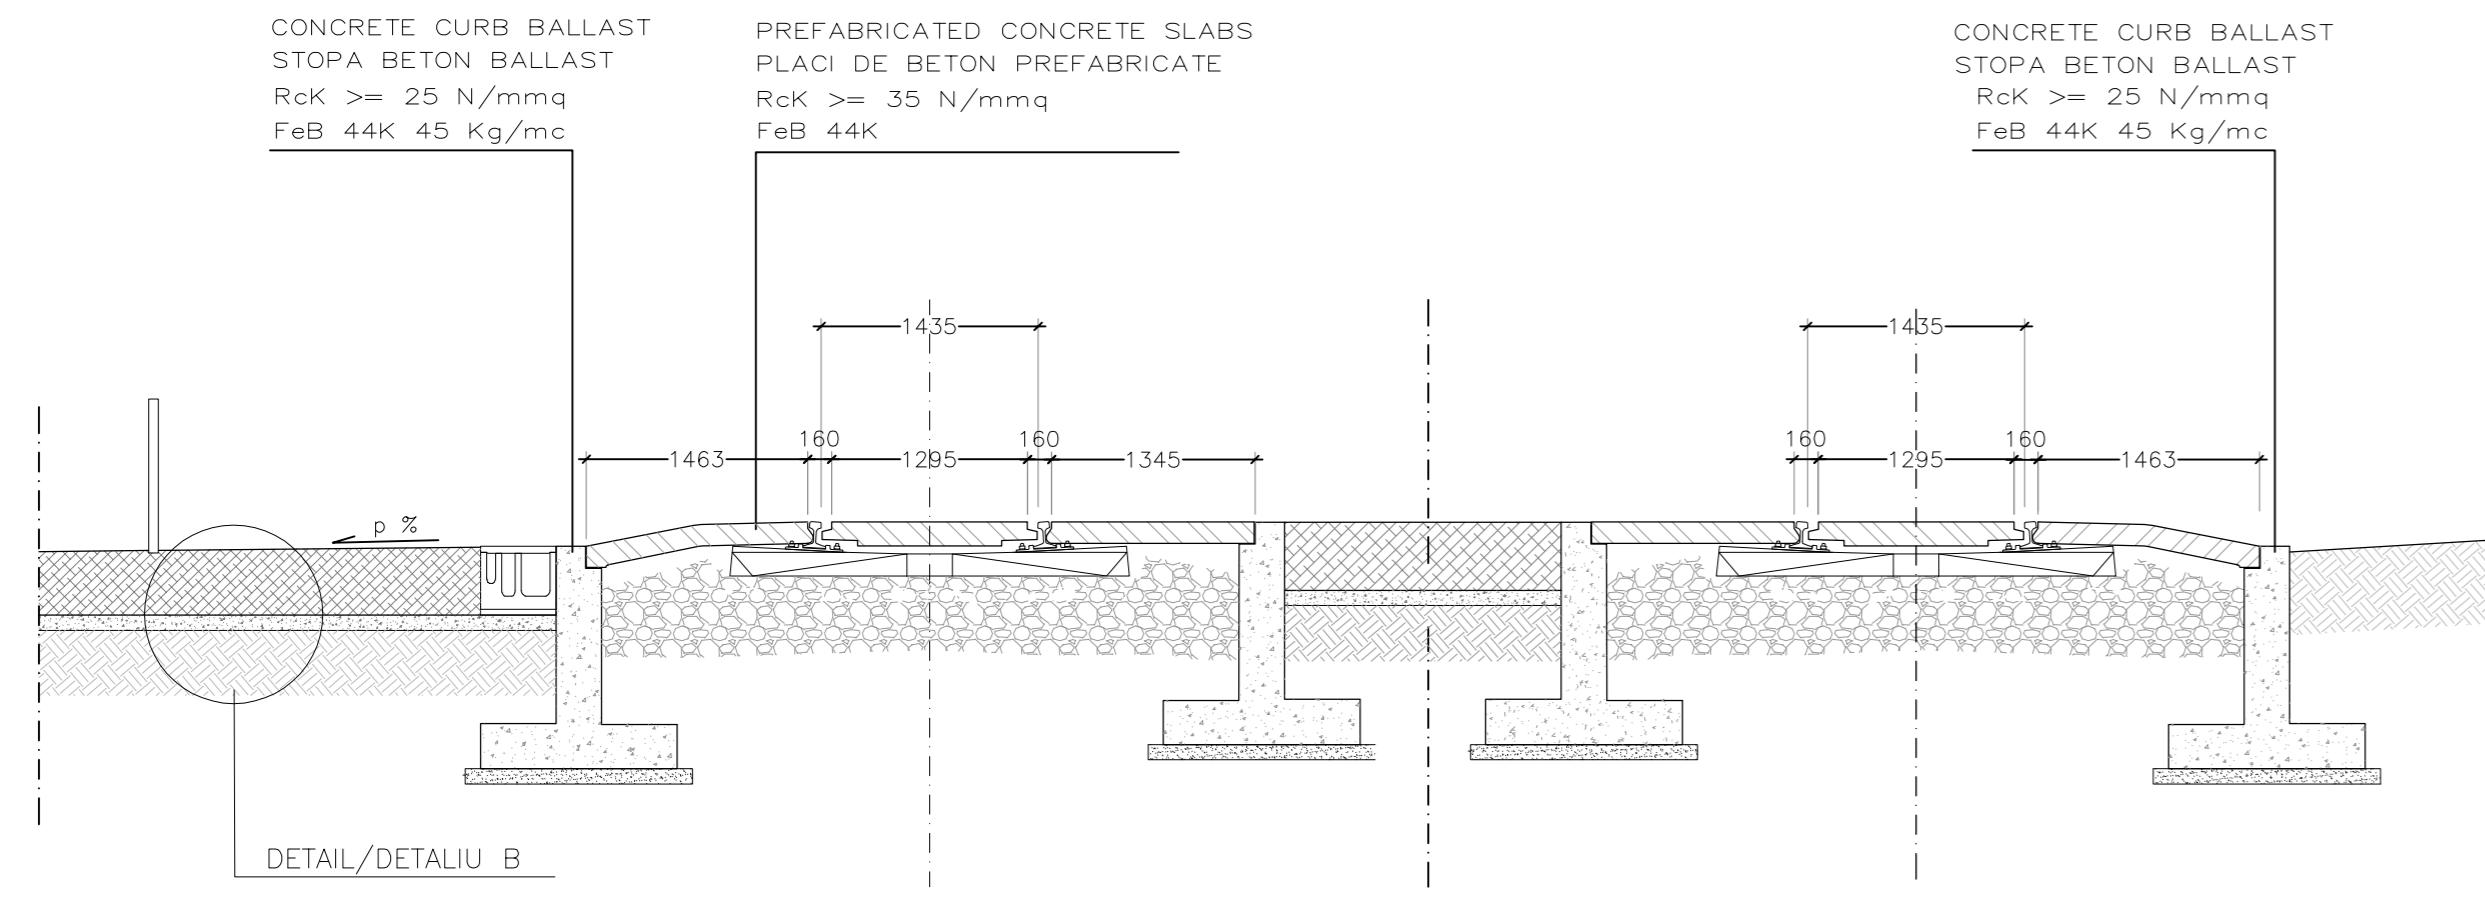

DETAIL/DETALIU "B"

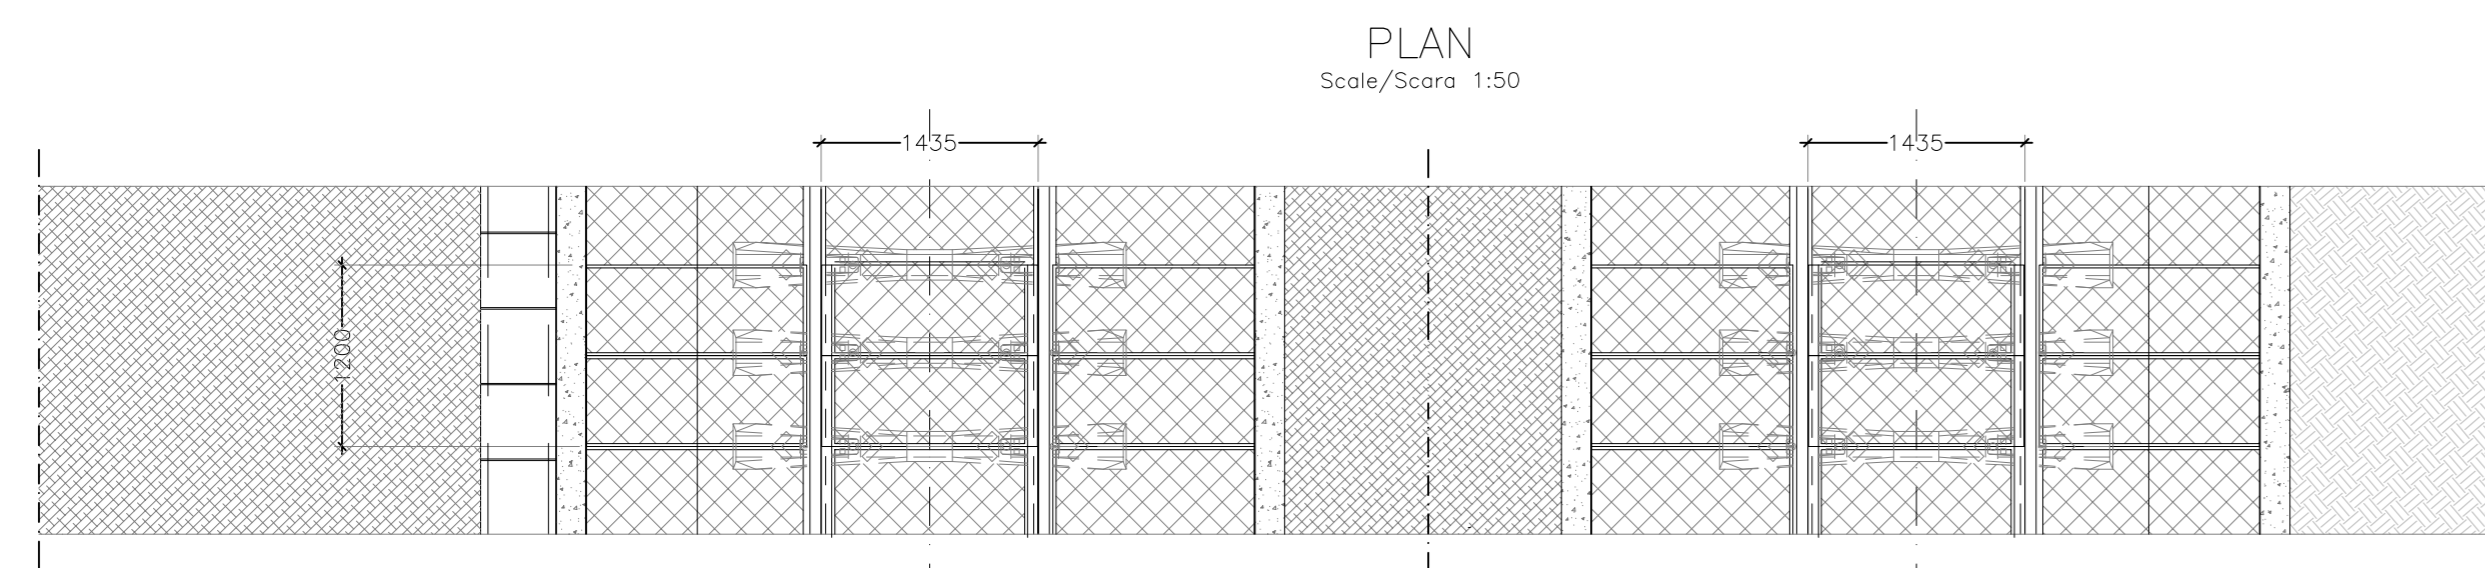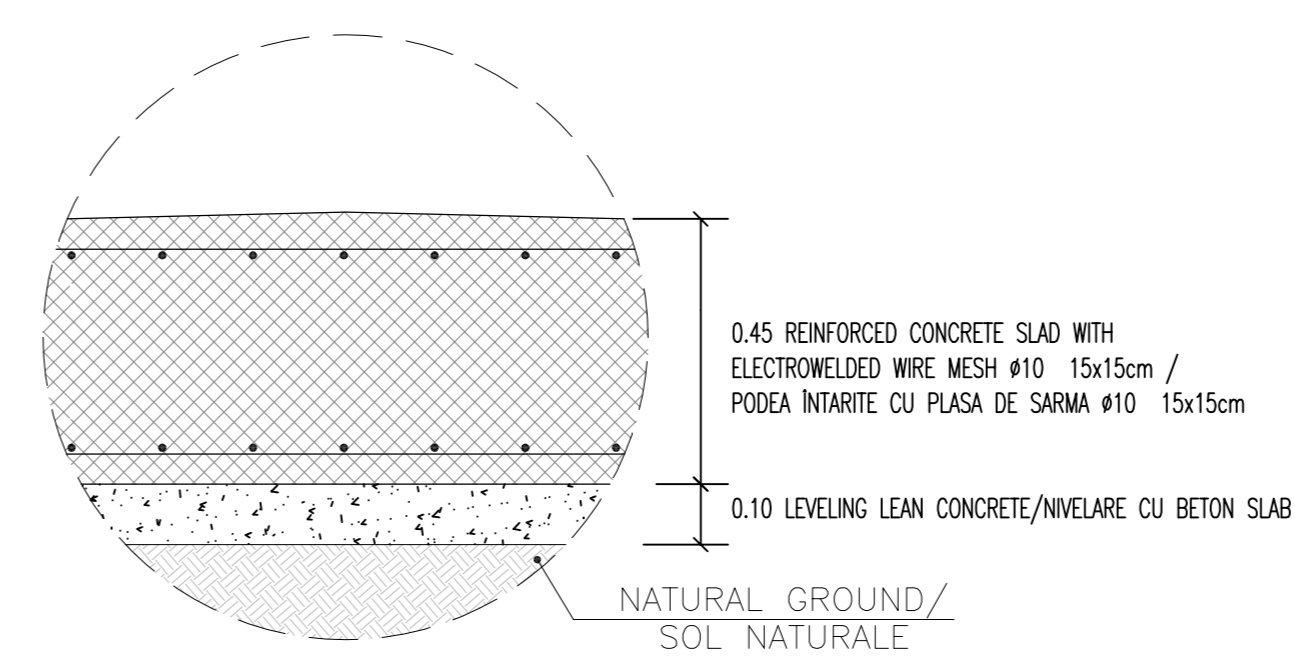

PLAN  
Scale/Scara 1:50

D					
C					
B					
A					
Indice Index	Data Date	Modificare Modification/Revision	Proiectant Designer	Aprobat Consultant Approved Consultant	Aprobat CFR Approved CFR
GUVERNUL ROMANIEI ROMANIAN GOVERNMENT		PROIECT FINANATAT DE UNIUNEA EUROPEANA EUROPEAN UNION FINANCED PROJECT			
CLIENT / CLIENT		C.N.C.F. "C.F.R." - S.A.			
GRUPA FERVIARIE STATUL ROMANIA Joint Venture leader					
CONSULTANT / CONSULTANT		Data Date			Semnatara Signature
Aprobat Approved	Sef proiect Project manager	R. Liuzza			
Aprobat Approved	Coordonator Sectiune 1 Section 1 Coordinator	C. Gambelli			
Verificat Checked	Tunel Expert Tunnel Expert	C. Gambelli			
Intocmit Elaborated	Proiectant Designer	C. Gambelli			
SUBCONSULTANT / SUBCONSULTANT		Data Date			Semnatara Signature
Aprobat Approved	Responsabil Subconsultant Subconsultant Responsible				
Intocmit Elaborated	Proiectant Designer				
Reabilitarea liniei de cale ferata Brasov - Simeria, parte componenta a coridorului IV Pan European, pentru circulatia trenurilor cu viteza maxima de 160 km/h. Sectiune 1 Brasov - Sighisoara					Proiect/Project 2004/RO/16/PA/003
Rehabilitation of the railway line Brasov - Simeria, component Part of the IV Pan-European Corridor, for the trains circulation with maximum speed of 160 km/h. Section 1 Brasov - Sighisoara					Faza / Phase: P.Th. / T.D.
Denumire desen / Drawing Title : <b>TUNNEL ORMENIS / TUNEL ORMENIS</b> ORMENIS ENTRANCE - PLAN ZONA INSPRE ORMENIS - PLAN					
Codificare / Codification System		Scara / Scale variat / various		LOT	Nr. / No
E	A	5	1	0	1
C	1	0	T	S	G
N	0	1	0	0	0
0	0	6	0		