

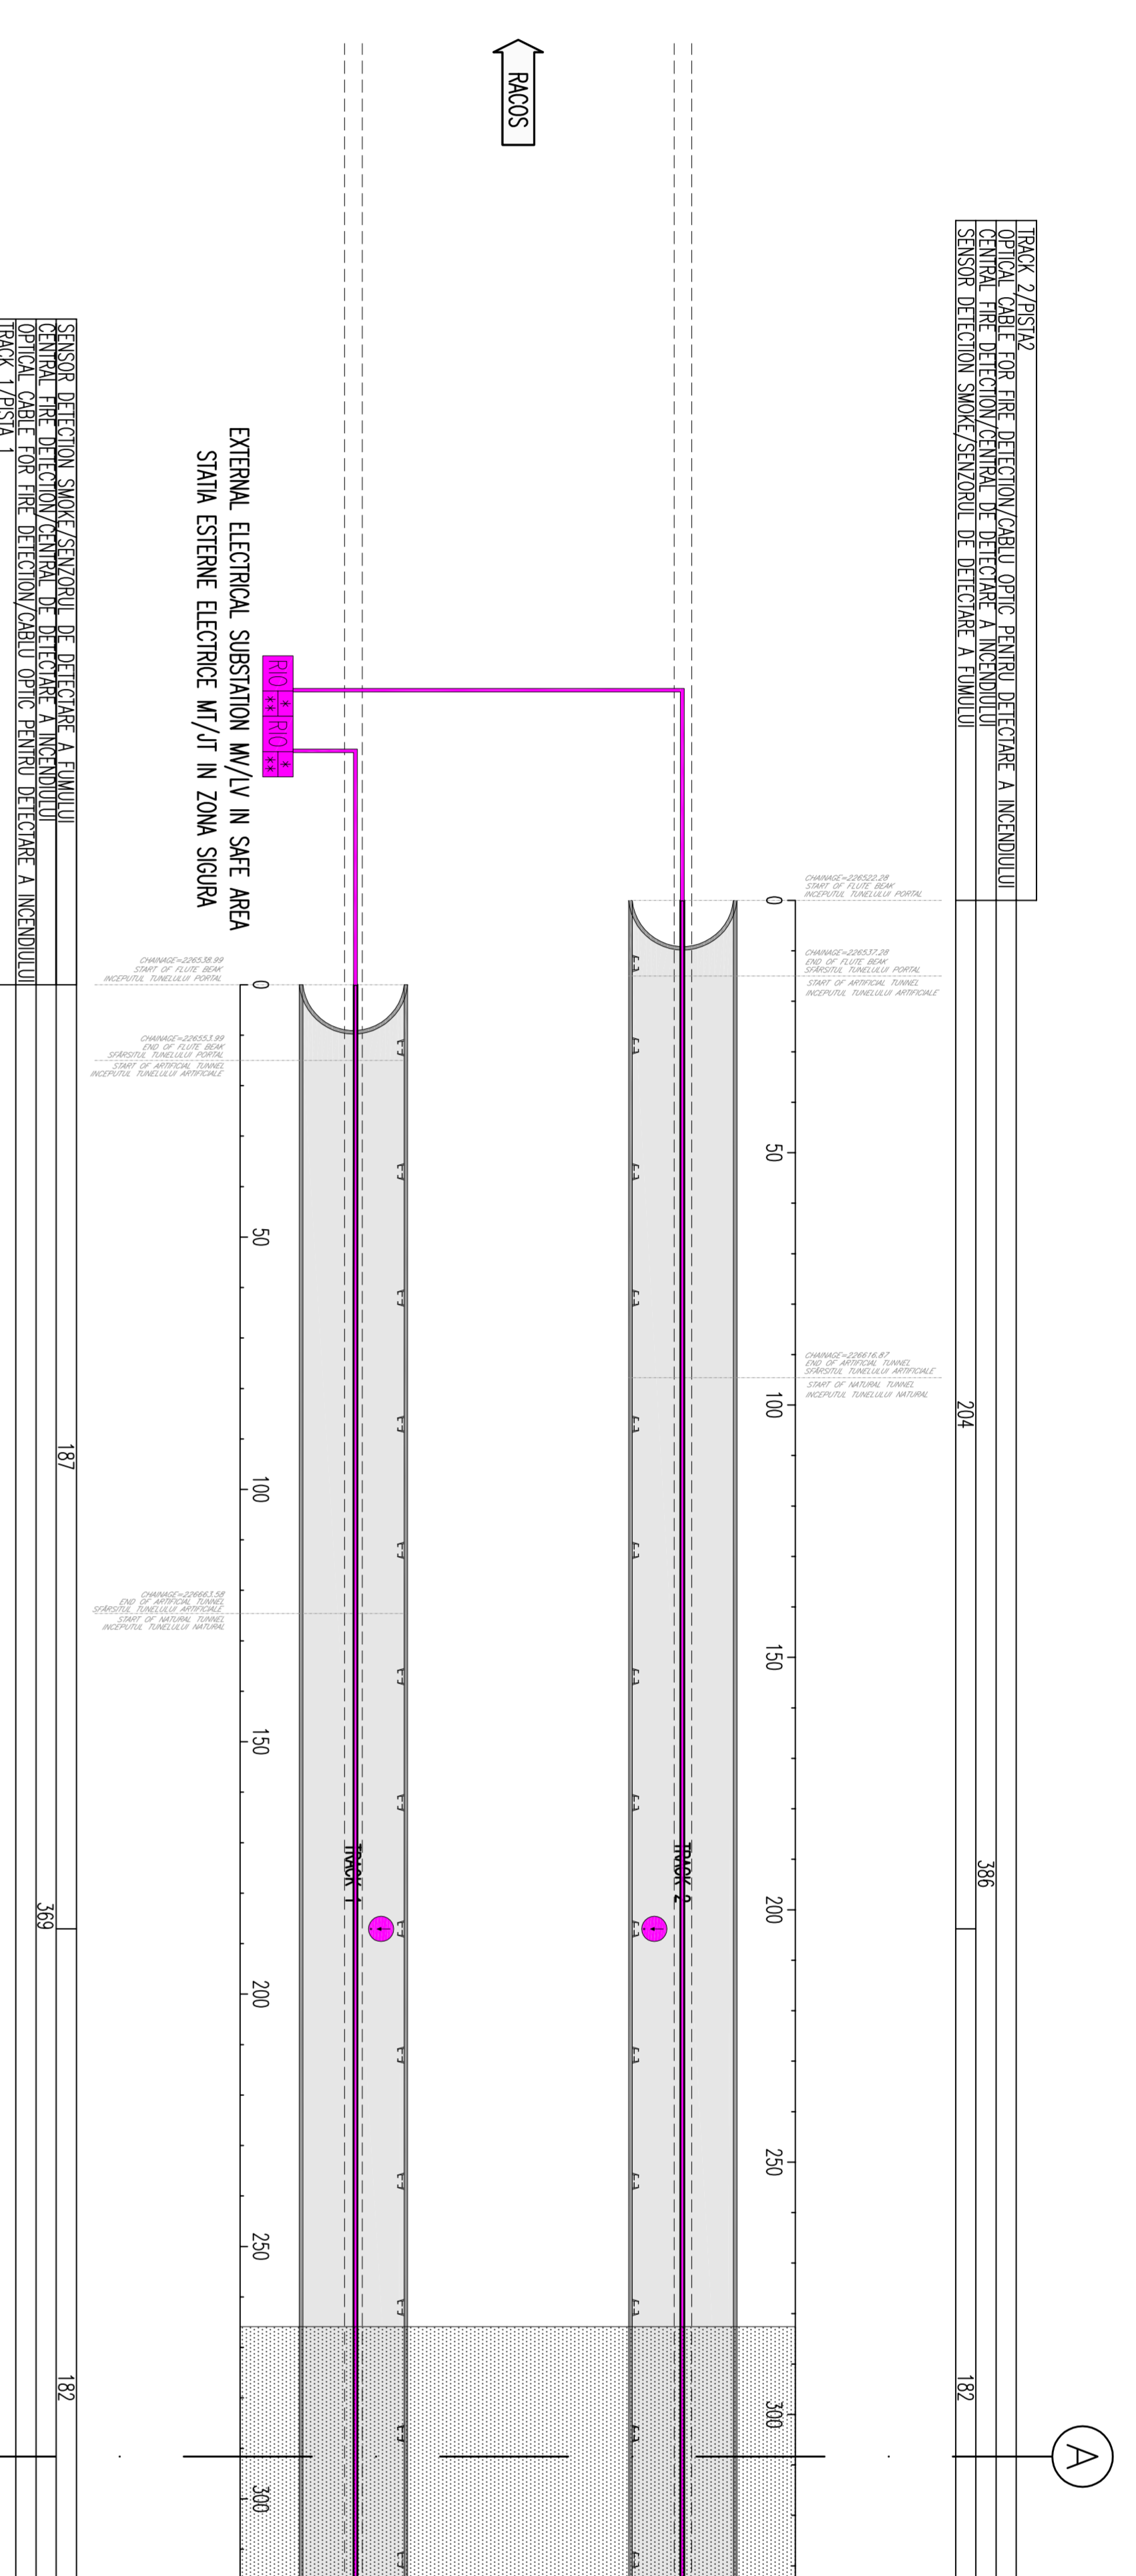
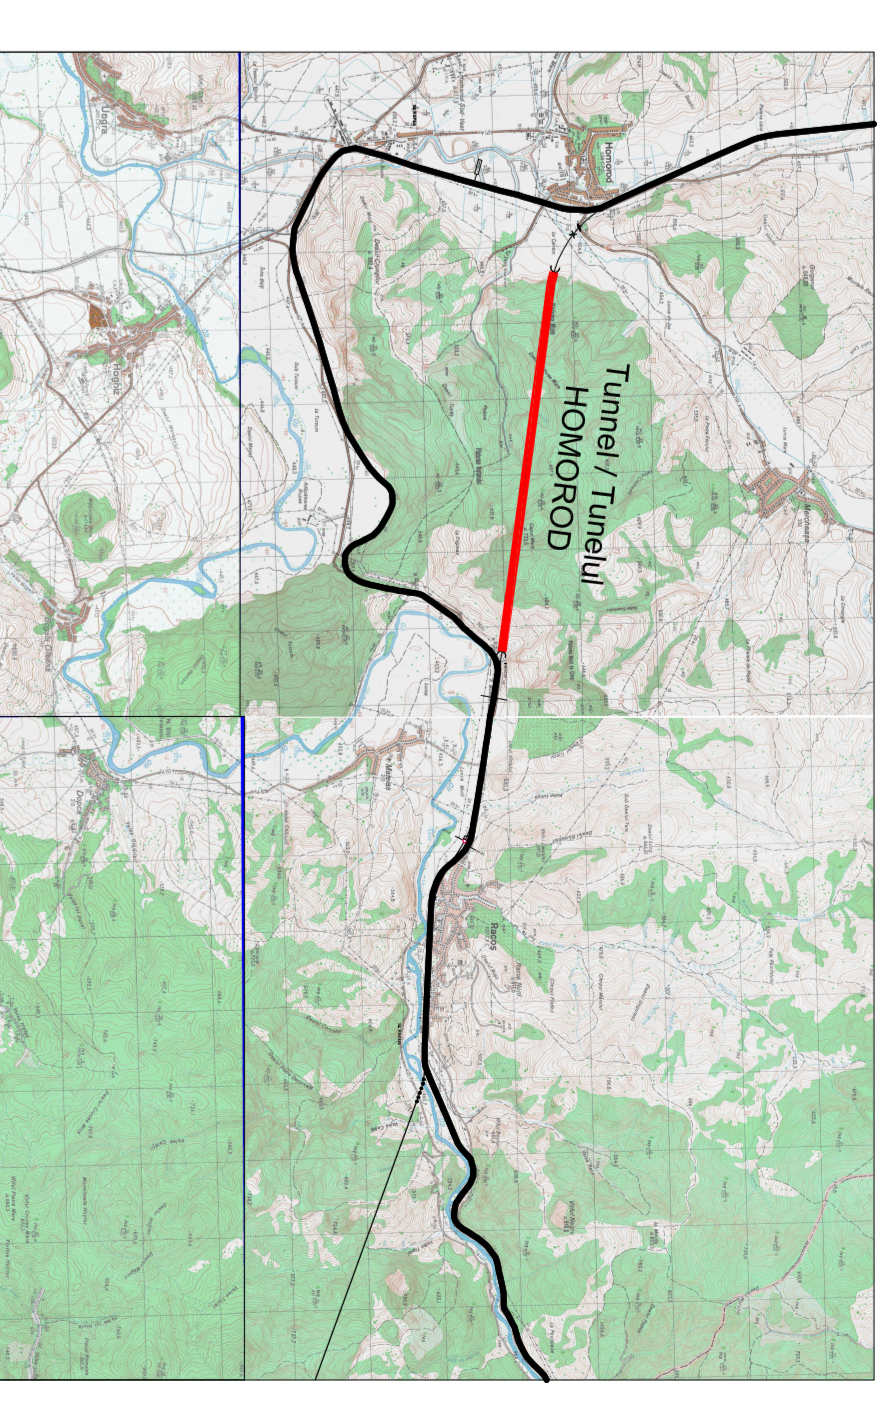
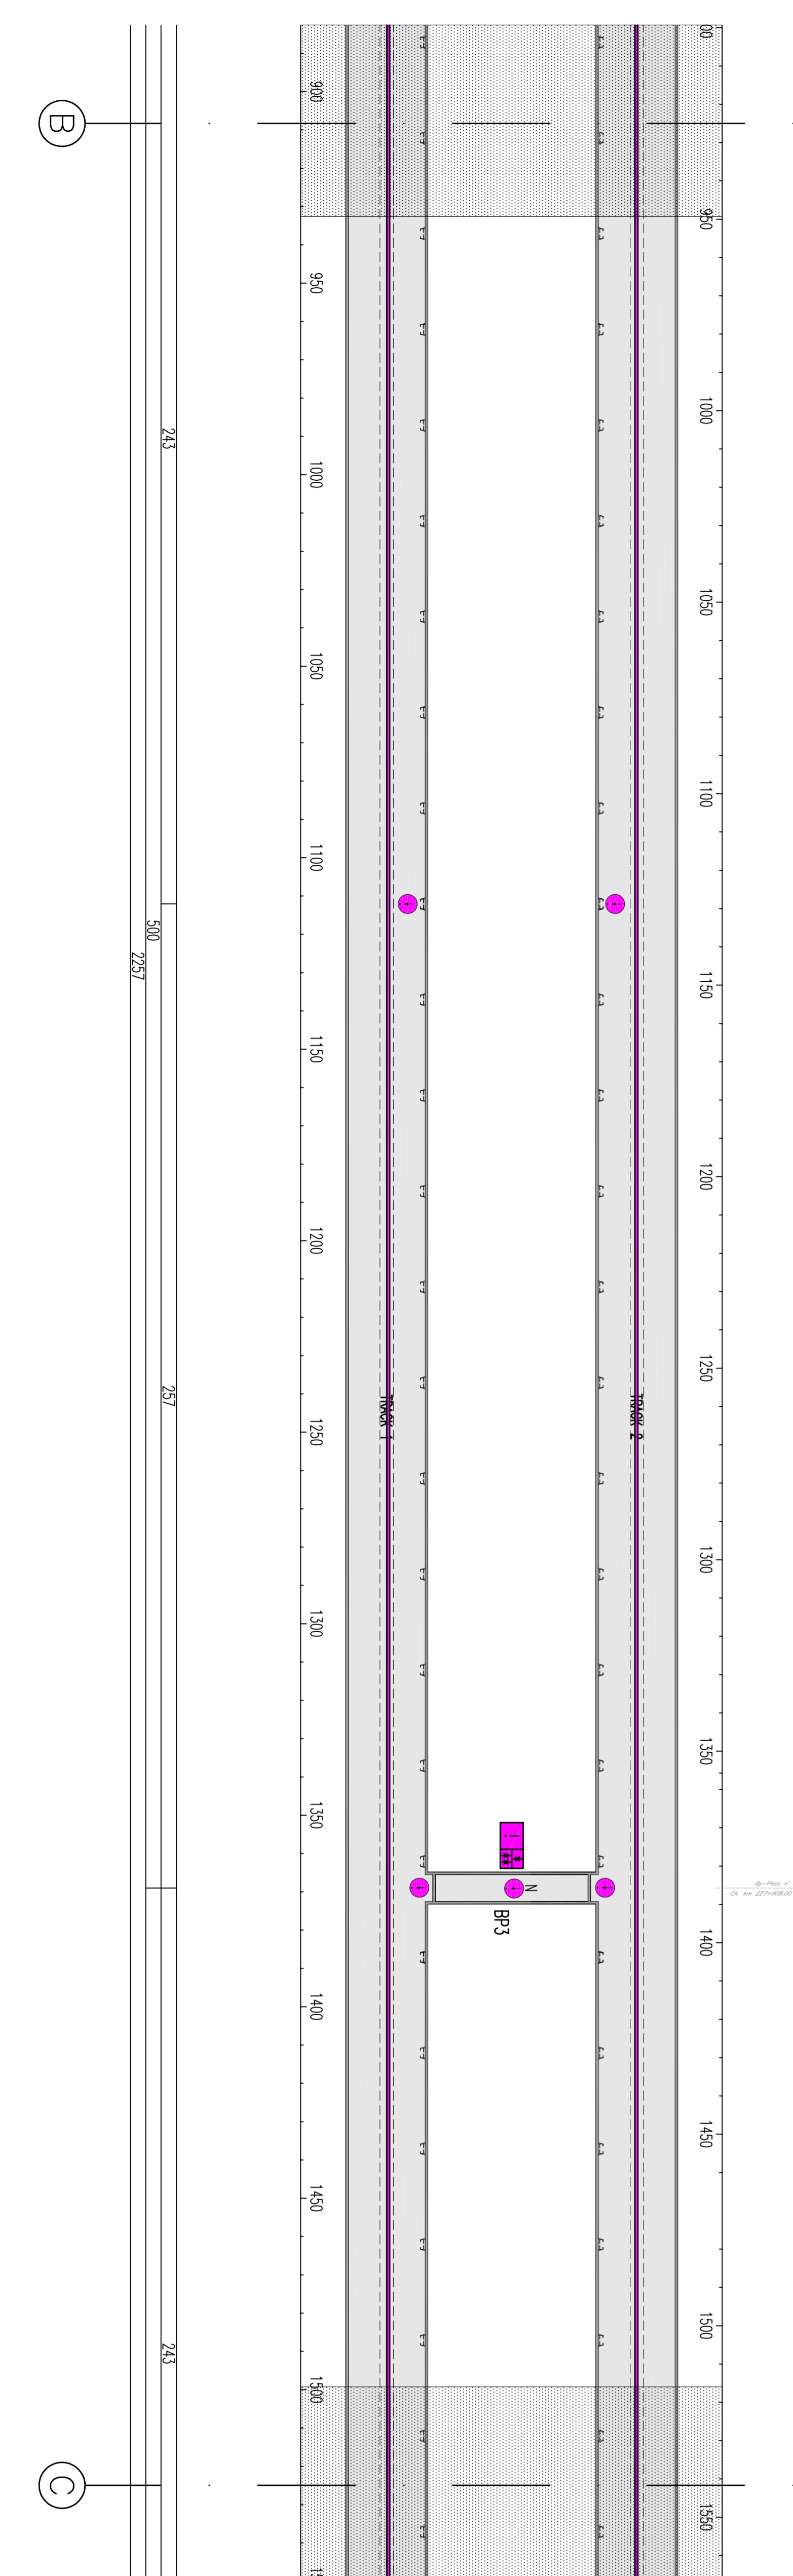


GENERAL PLAN / PLANUL GENERAL

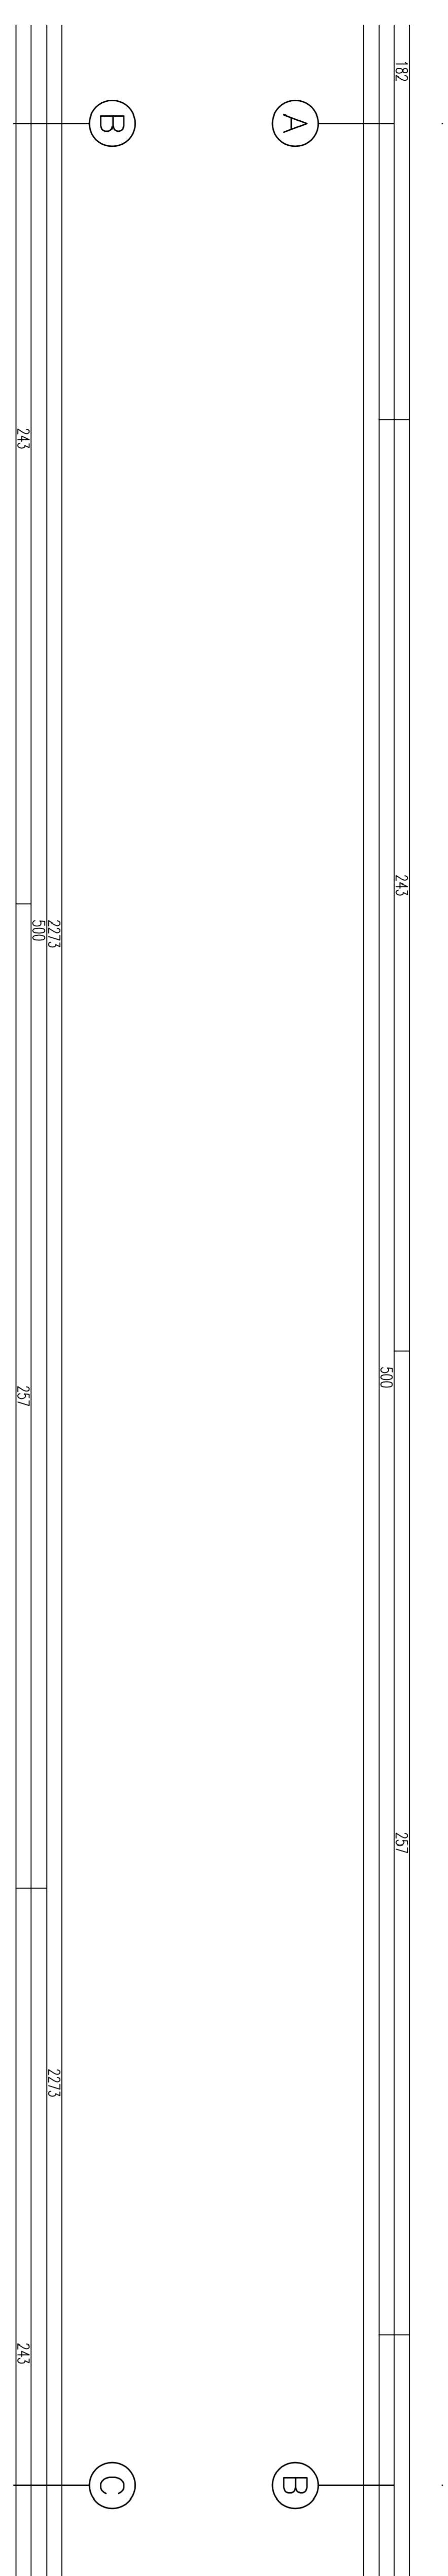

SYMBOLS LEGEND / LEGENDA SIMBOLURI

	OPTICAL CABLE FOR FIRE DETECTION/CABLU OPTIC/PENTRU DETECTARE A INCENDIULUI
	SENSOR DETECTION SMOKE/SENZOR DE DETECTARE A FUMULUI
	ZONE FIRE DETECTION UNIT/SENZOR DE DETECTARE A INCENDIULUI A ZONA
	FIRE DETECTION UNIT FOR OPTICAL SENSOR CABLE/SENZOR DE DETECTARE A INCENDIULUI PENTRU CABLU SENZOR OPTIC

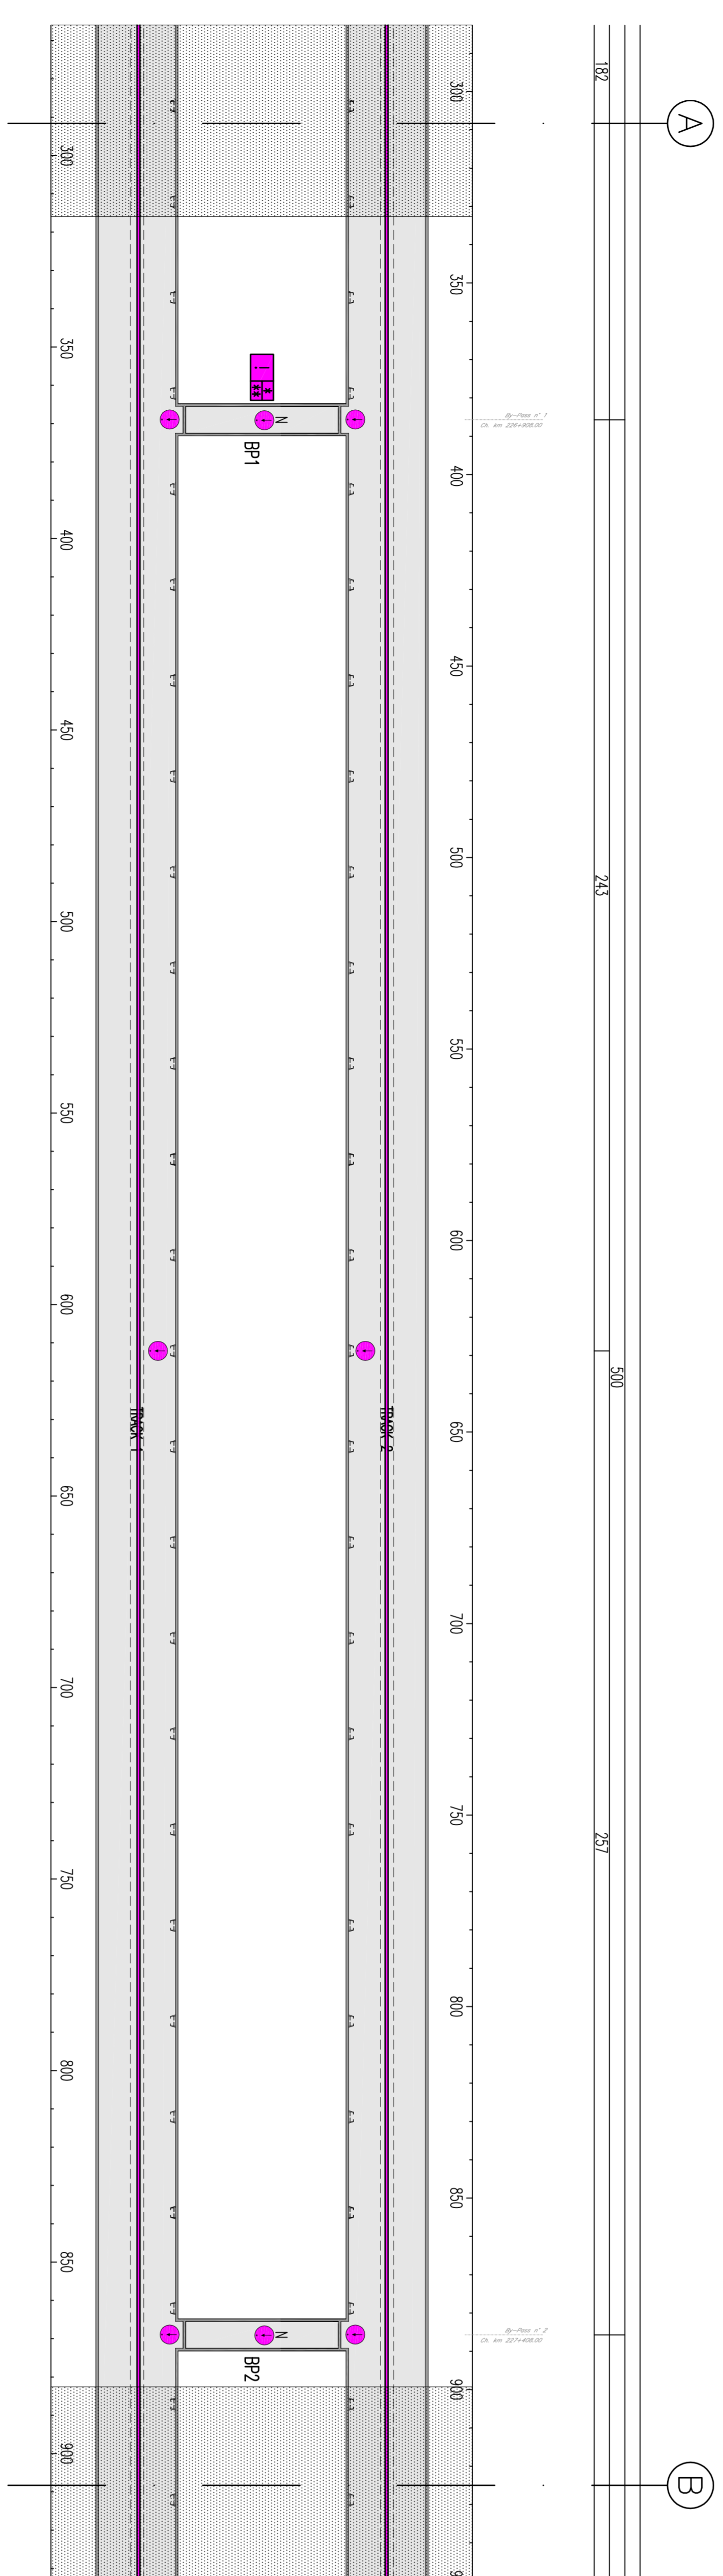

NOTE:
- AREA SHOWN IN THE NEXT / PREVIOUS SHEET
- ZONA PREZENTATA IN PACHETUL URMATOR / ANTERIORA

CLIENT / CLIENT
CFR
C.N.C.F. "C.F.R." - S.A.

CONSULTANT / CONSULTANT
Sasol
WILSON
OBERMEYER
TECH

GOVERNUL ROMANIEI
ROMANIA'S GOVERNMENT
PROIECT FINANCIAT DE UNIUNEA EUROPEANA
EUROPEAN UNION FINANCED PROJECT

Model	Data	Modificari/Modificari	Proiectat / Designer	Verificat / Approved Consultant	Acceptat / Approved CDR
A					
B					
C					
D					

CONSULTANT / CONSULTANT

Author	Set Designer	Date	Signature
Approved	Project manager	R. Lizza	
Approved	Section 1 Coordinator	C. Ghimbiel	
Checked	Total Expert	C. Ghimbiel	
Approved	Producer	P. Ansoab	
Discussed	Designer		

SUBCONSULTANT / SUBCONSULTANT

Approved	Manager		
Approved	Subcontractor responsible		

Denumire desen / Drawing Title TUNEL/TUNELUL ILOANORD

Realizata la scara de 1:5000. - Scara, parte componenta a cartii de IV Pan European, pe Scara de 1:5000. - Scara, parte componenta a cartii de IV Pan-European Corridor, for the tunnel construction with maximum speed of 160 km/h.

Proiectat/Projected
2023/07/26/2023
P.114 / T.5

Layer plus security system, fire detection system as stated, see also Appendix

Scale: 1:5000
Scale: 1:5000
Scale: 1:5000
Scale: 1:5000

Condition / Condition System
E A S 1 0 1 C 1 2 L X T S 2 0 6 2 0 0 7 0