

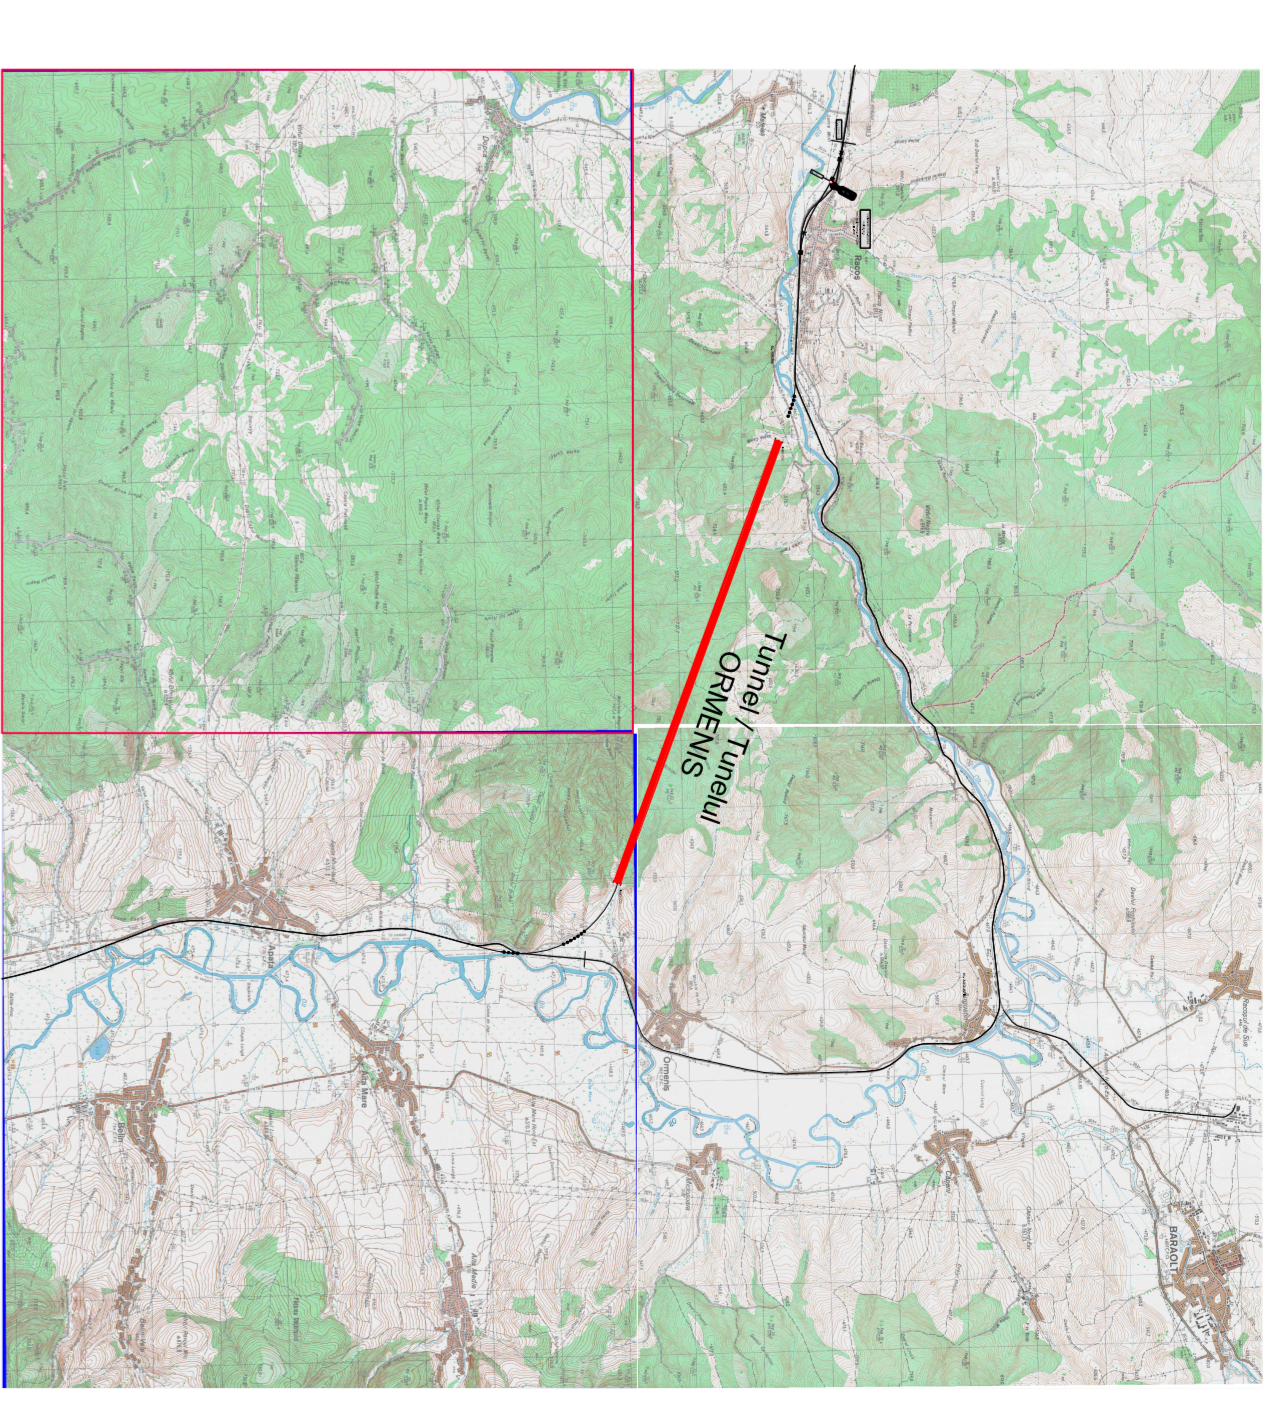
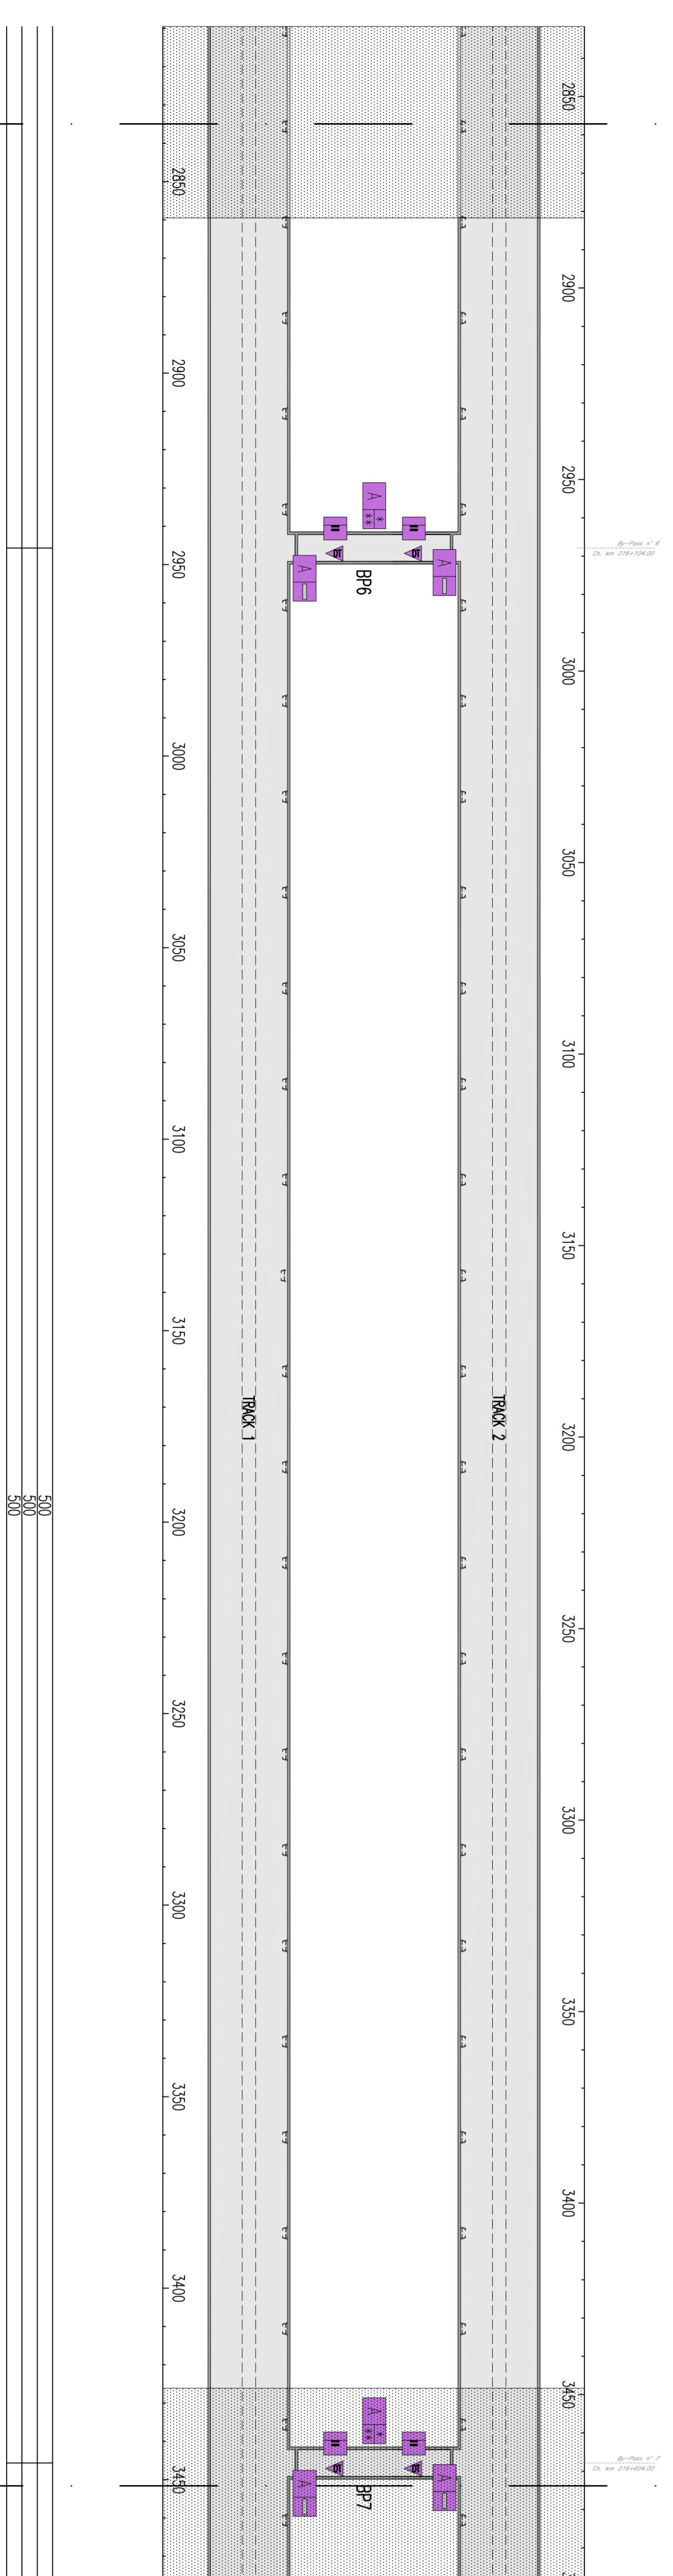
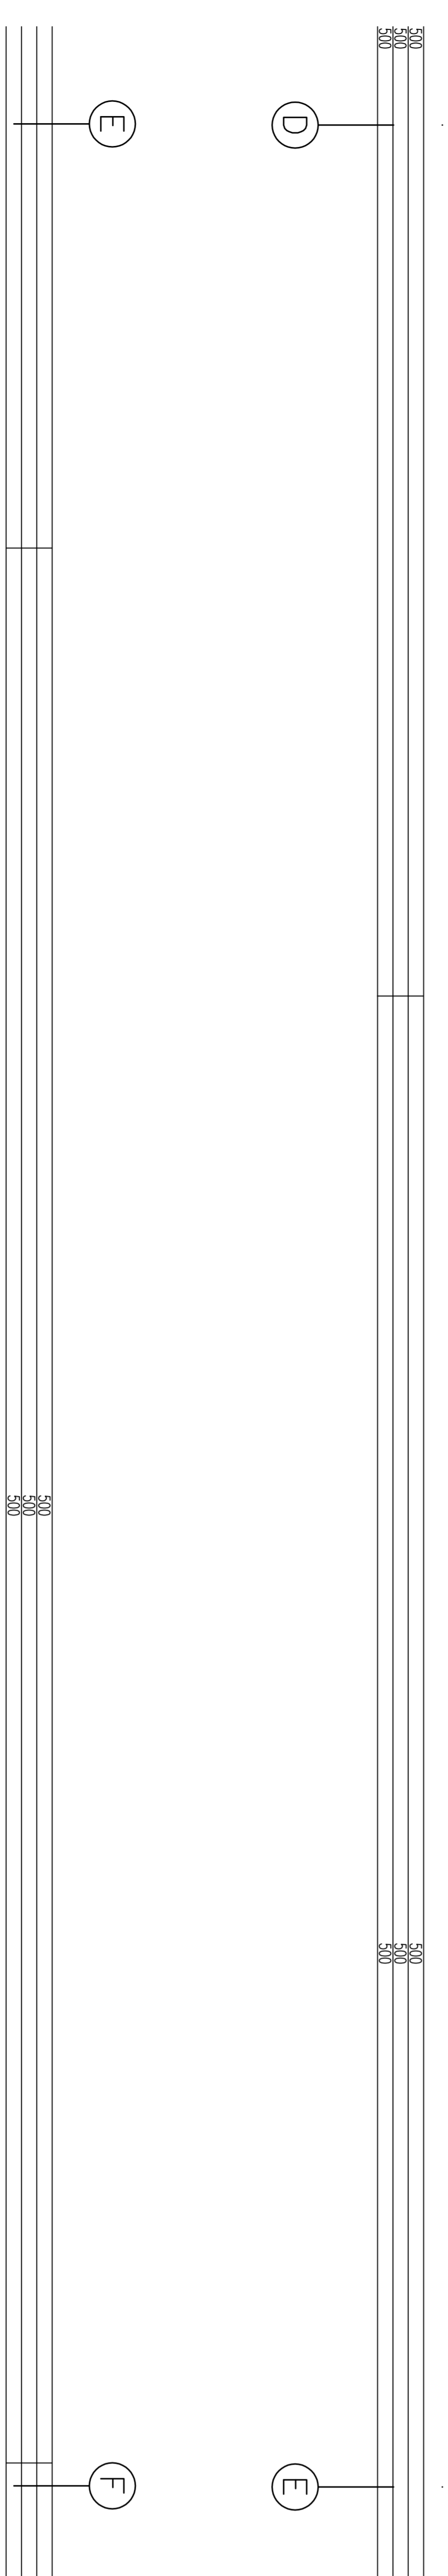


GENERAL PLAN / PLANUL GENERAL

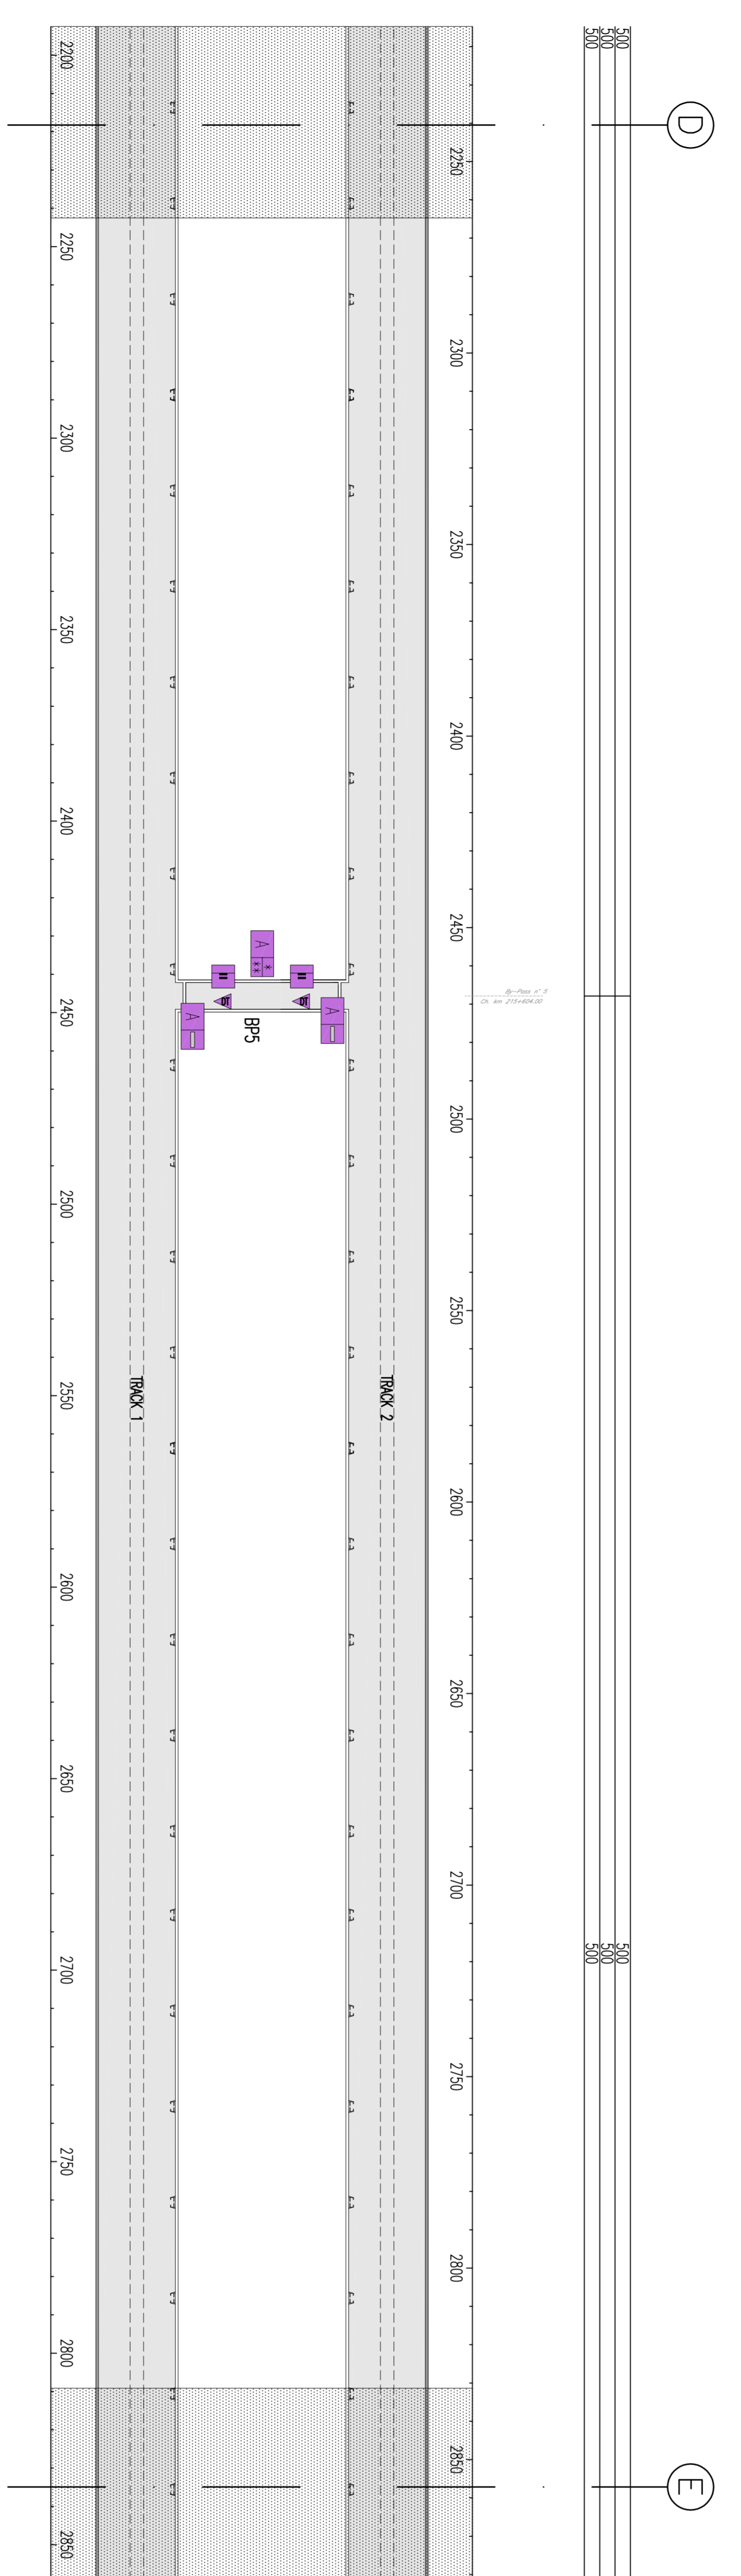

SYMBOLS LEGENDA / LEGENDA SIMBOLURI

	ON/OFF ALARM POINT WITH BUZZER/PUNCTUL ALARMERA- OPTICAL ALARMA CU BUZZER
	ACCESS CONTROL AND INTRUSION DETECTION UNIT/CENTRAL DE CONTROLUL ACCESULUI SI DE DETECTIE A INTRUSIUNII
	VOLUMETRIC DUAL TECHNOLOGY SENSOR/SENZOR VOLUMETRIC DUBLA TEHNOL.
	SIRENE DOOR DETECTOR/DETECTOR SIREN USA

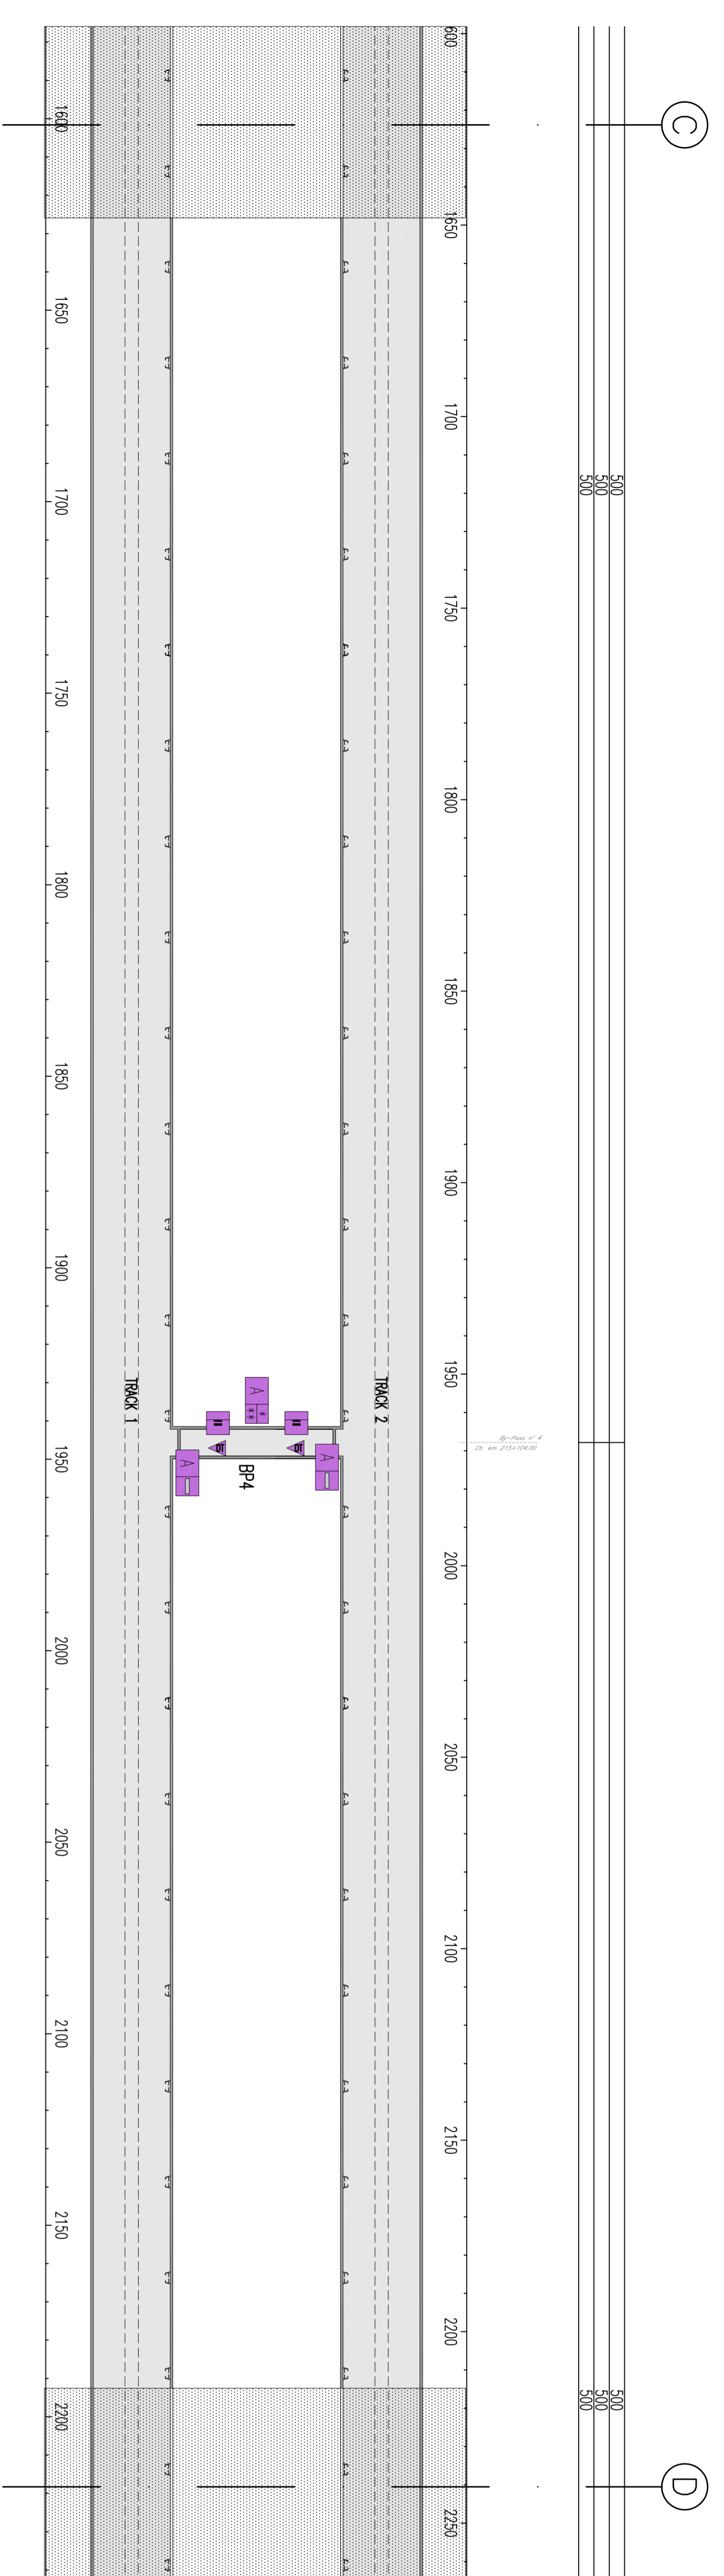

NOTE:
- AREA SHOWN IN THE NEXT / PREVIOUS SHEET
- ZONA PREZENTATA IN PACHETUL URMATOR / ANTERIORA

CLIENT / CLIENT
CFR
C.N.C.F. "C.F.R." - S.A.

CONSULTANT / CONSULTANT
Sasol
WILSON
OBERMEYER
TECH

GOVERNUL ROMANIEI
ROMANIA'S GOVERNMENT
PROIECT FINANAT DE UNIUNEA EUROPEANA
SPRE PLANUL NATIONAL DE DEZVOLTARE

Role	Name	Date	Signature
Author	R. Lutz		
Approved	C. Gernthall		
Checked	C. Gernthall		
Approved	P. Ansoob		

DESCRIPTION / Denumirea desen / Drawing Title : TUNELULUI DORMENS

Reabilitarea liniei de cale ferata Boghaz - Sarnata, partea componenta a coridorului IV Pan European, pe sectiunea I Biseru - Sighisheara

Rehabilitation of the railway line Boghaz - Sarnata, component part of the IV Pan-European Corridor, for the train circulation with maximum speed of 160 km/h.

Project/Proiect
Contract/Contract
P.11. / T.5.

Scale: 1:500

Condition / Conditiile Sistem
E A S I 0 1 C 1 0 L X T S 1 0 1 2 0 1 4 0