


SECTIUNE TRANSVERSALA
CROSS SECTION

Sec. 1/20
1:30

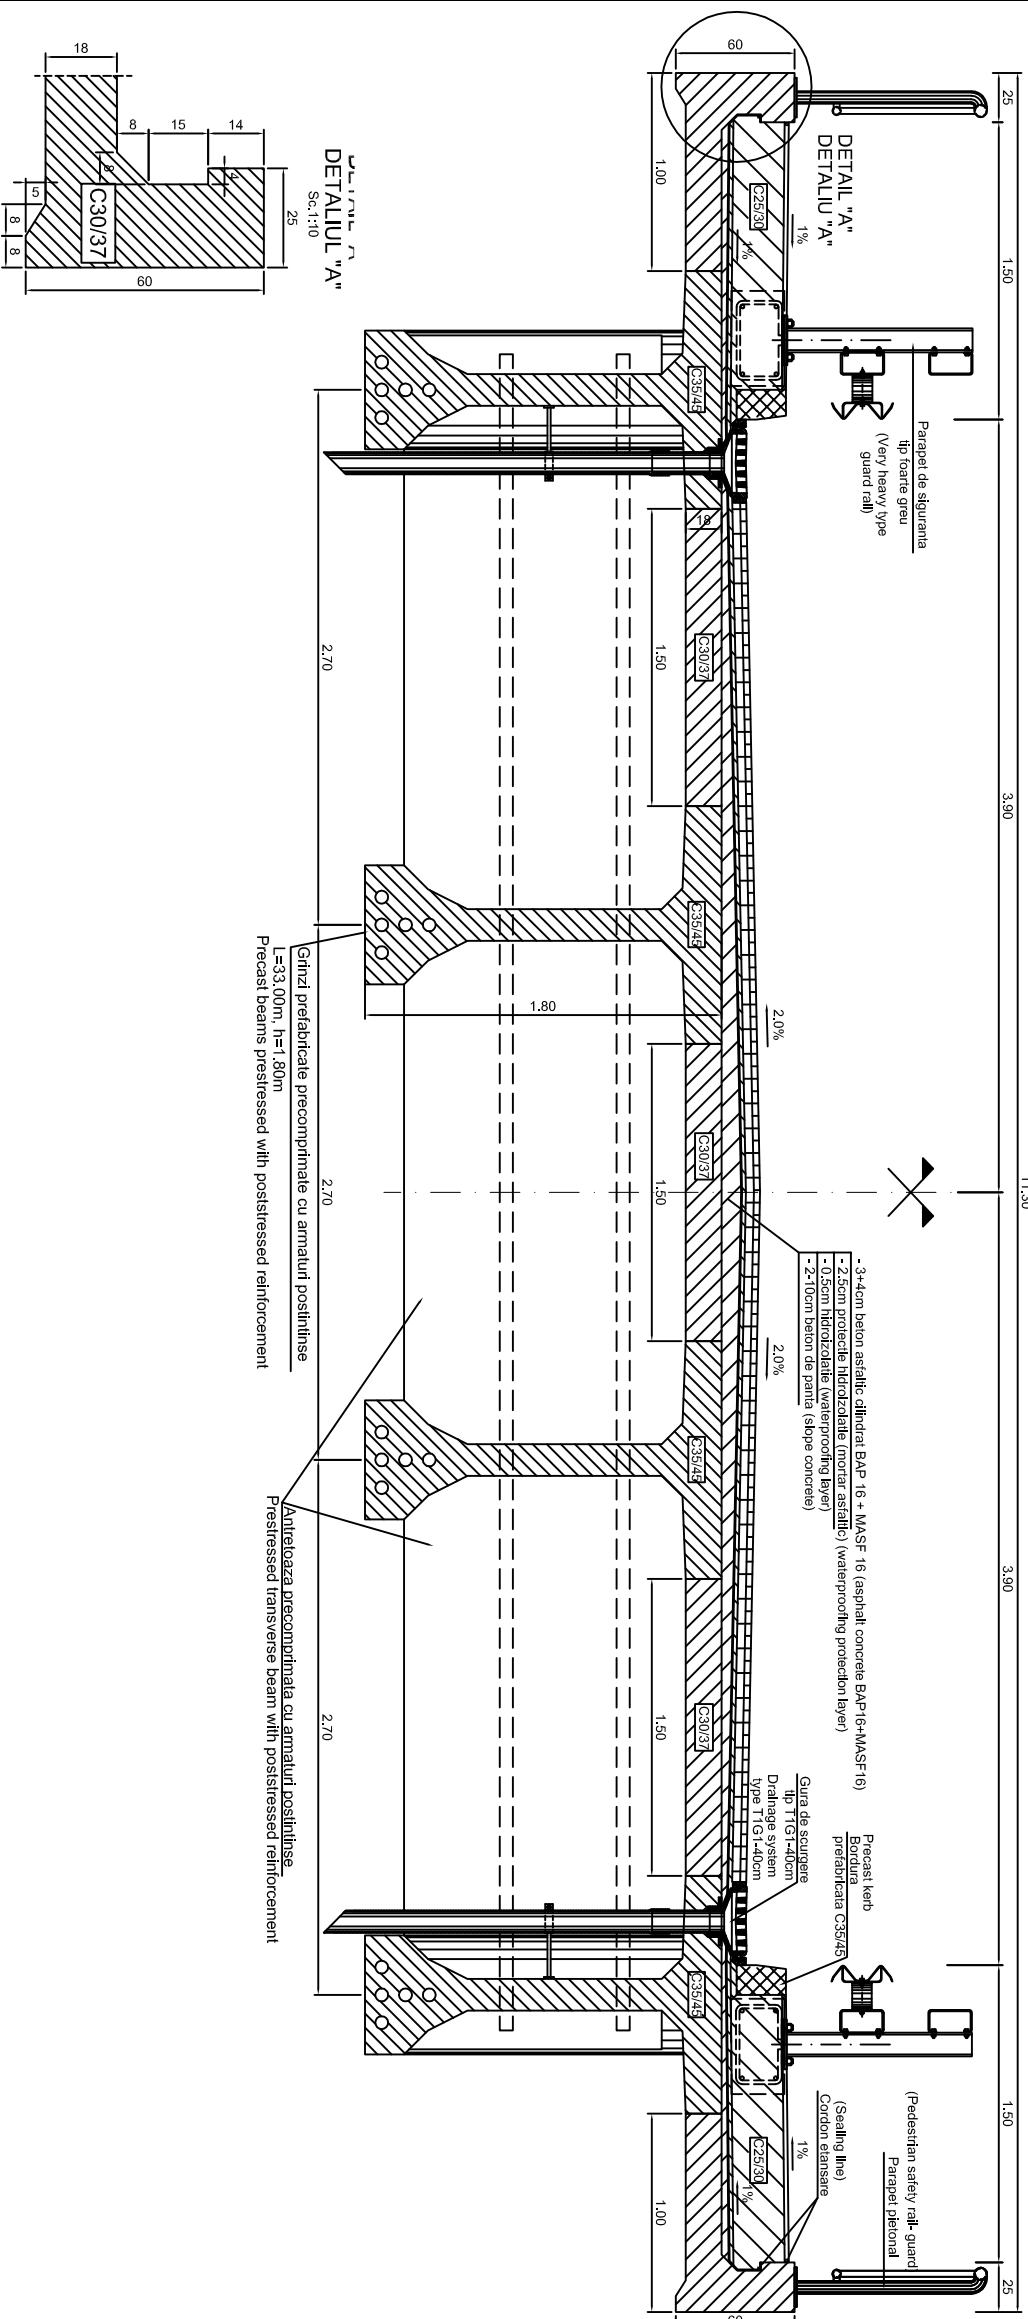

Ginzi prefabricate precomprimate cu armaturi posttensionate
Precast beams prestressed with poststressed reinforcement

Antreloaza precomprimatea cu armaturi posttensionate
Prestressed transverse beam with poststressed reinforcement

This drawing is forbidden to be copied, lent or used in other purposes than those previously approved by AREX Lider Company as its owner. Se interzice copierea, dăruirea, împrumutarea sau utilizarea în alte scopuri, fără permisiunea AREX Lider Company ca proprietar al desenului.

D				
C				
B				
A	12.2011	Revizia 1	Iordana Ungureanu Projector	Kristina Ciocanel Approver CFR
Index	Date	Modificare	Modificator/Revision	Approver Consultant

ROMANIAN GOVERNMENT
GOVERNUL ROMANIEI
EUROPEAN UNION FINANCED PROJECT
PROIECT FINANȚAT DE UNIUNEA EUROPEANĂ

CLIENT / CLIENT
C.N.C.F. "C.F.R." - S.A.

CONSULTANT / CONSULTANT		Date	Semnatura
Approved	Self project		
Approved	Project manager	R. Luzza	<i>R. Luzza</i>
Approved	Coordinator Section 1	C. Gambelli	<i>C. Gambelli</i>
Verified	Senior Expert Checker	V. Kalitronitis	<i>V. Kalitronitis</i>
Checked	Checking Expert		<i>HK</i>

SUBCONTRACTANT / SUBCONTRACTOR		Date	Semnatura
Approved	Responsible Subcontractor	11.2011	<i>AK</i>
Approved	Subcontractant Responsible		
Elaborated	Designer	11.2011	<i>Iordana Ungureanu</i>

Denumire desen / Drawing Title :

STATA BOD
PASAU SUPERIOR / OVER PASS - KM 182+913.85 L=172.30m
SECTIUNE TRANSVERSALA / TRANSVERSAL SECTION

Codificare / Codification System	Scara / Scale	LOT / LOT	Nr. / No
E A S I	1:20		01 / 01
1	01	E	05
1	01	W C	P A
1	00	1	1
1	00	4	1