



ROST TIP M65
SECȚIUNE TRANSVERSALA


EXPANSION JOINT TYPE M65
CROSS SECTION

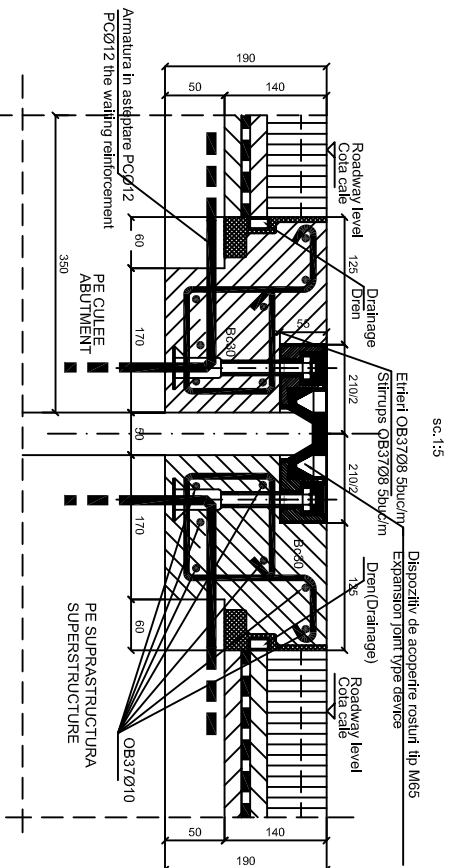


SECȚIUNE TRANSVERSALA TIP NSO
TYPE NSO CROSS SECTION

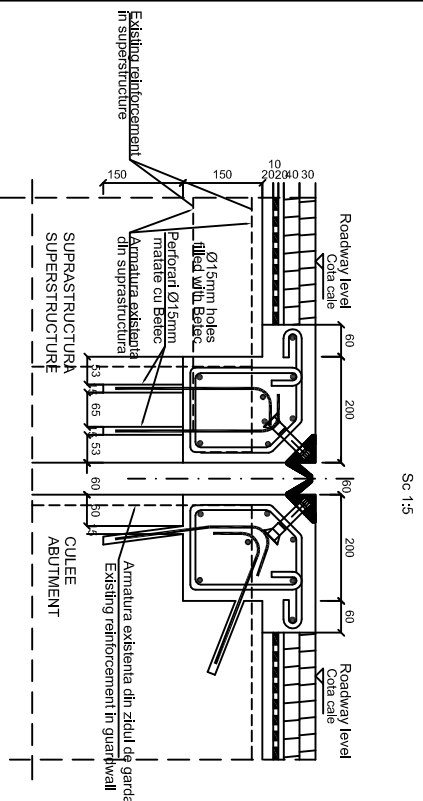

DETALIU ROST
EXPANSION JOINT DETAIL

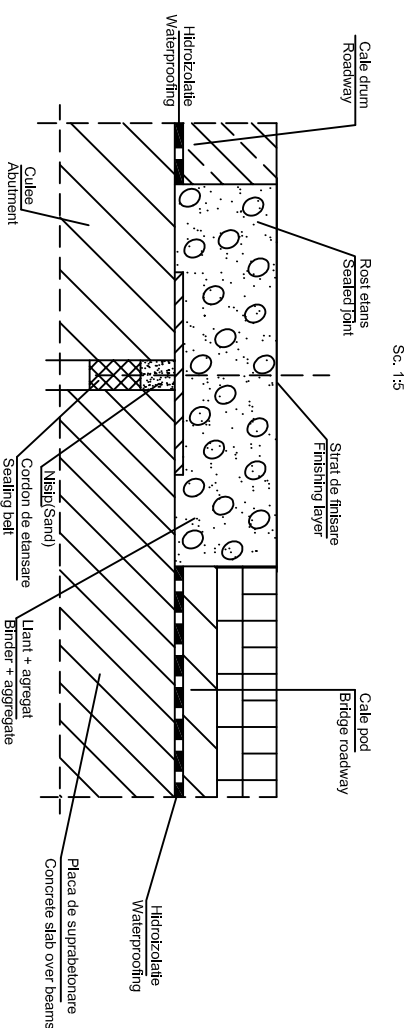

ROST DE DILATAȚIE LA CULEE (ABUTMENT EXPANSION JOINT)
SECȚIUNE LONGITUDINALĂ (LONGITUDINAL SECTION)

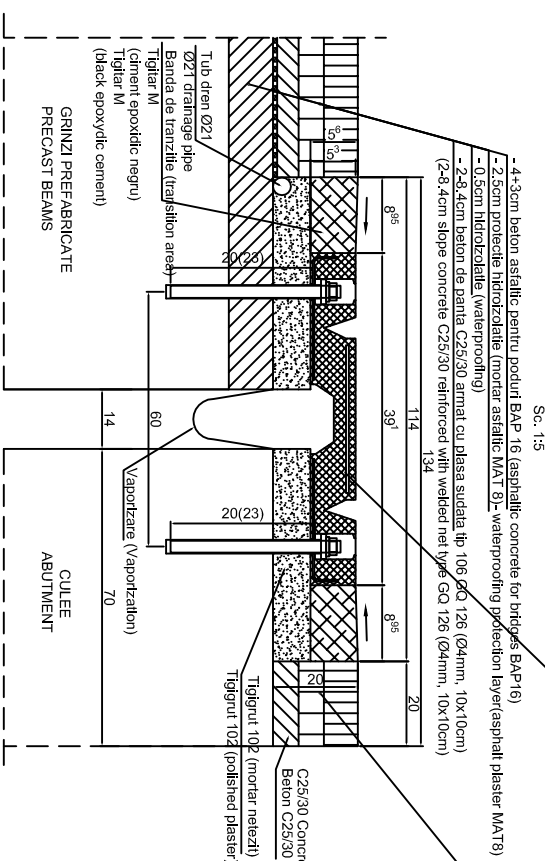

NOTA:
- Dimensiunile rostului sunt în mm
- Dispozitivul trebuie să asigure o deplasare maximă de + 10 mm
- În cazul în care betonul din zidul de gardă este degradat, se va amana protecțianul

NOTE:
- The joint dimensions are given in mm
- The device should assure a maximum displacement of + 10 mm
- In case that the concrete in the guardwall is damaged the designer should be contacted.

This drawing is forbidden to be copied, lent or used in other purposes than those previously approved by AREX Lider Company as its owner.
Se interzice copierea, dăruirea, imprimarea sau utilizarea în alte scopuri, fără permisiunea AREX Lider Company ca proprietar al desenului.

D					
C					
B					
A					
Index	Data	Modificarea	Proiectant	Approved Consultant	Approved CFR
		Modificările/revizii	Designer	Approved Consultant	Approved CFR
GUVERNUL ROMÂNIEI ROMANIAN GOVERNMENT			PROIECT FINANȚAT DE UNIUNEA EUROPEANĂ EUROPEAN UNION FINANCED PROJECT		

CLIENT / CLIENT

C.N.C.F. "C.F.R." - S.A.

Approved	Self project	R. Lutzza	Date	Samantura
Approved	Project manager			Signature
Approved	Coordinator Section 1	C. Gambell		
Approved	Section 1 Coordinator			
Verified	Expert Chief	V.Kalidronis		
Checked	Checking Expert			

Approved	Responsabil Subcontractant	A. Dinulescu Stancu	11.2011	
Approved	Subcontractant Responsible			
Elaborat	Proiectant	Ionela Ungureanu		
Reabilitarea liniei de cale ferată Brașov - Simeria, parte componentă a a coridorului IV Pan European, pentru circulația în tranșon cu viteza maximă de 160 km/h. Reabilitation of the railway line Brașov - Simeria, component Part of the IV Pan-European Corridor, for the trains circulation with maximum speed of 160 km/h. Section : Brașov - Sighișoara				

Denumire desen / Drawing Title :
STATA / STATION FELDIOARA
PASAU SUPERIOR / OVER PASS - KM 191+938,00
 DETALII ROSURI DE DILATAȚIE /DETAIL EXPANSION JOINT

Codificare / Codification System
 E A 5 1 0 1 E 0 7 B Y P A 0 0 4 1 0 1 5 0

Scara / Scale 1:15
 LOT / LOT
 Nr. / No 01 / 01