

SECTIUNE TRANSVERSALA

Sc. 1:20


11.30

3.90


3.90

1.50

25

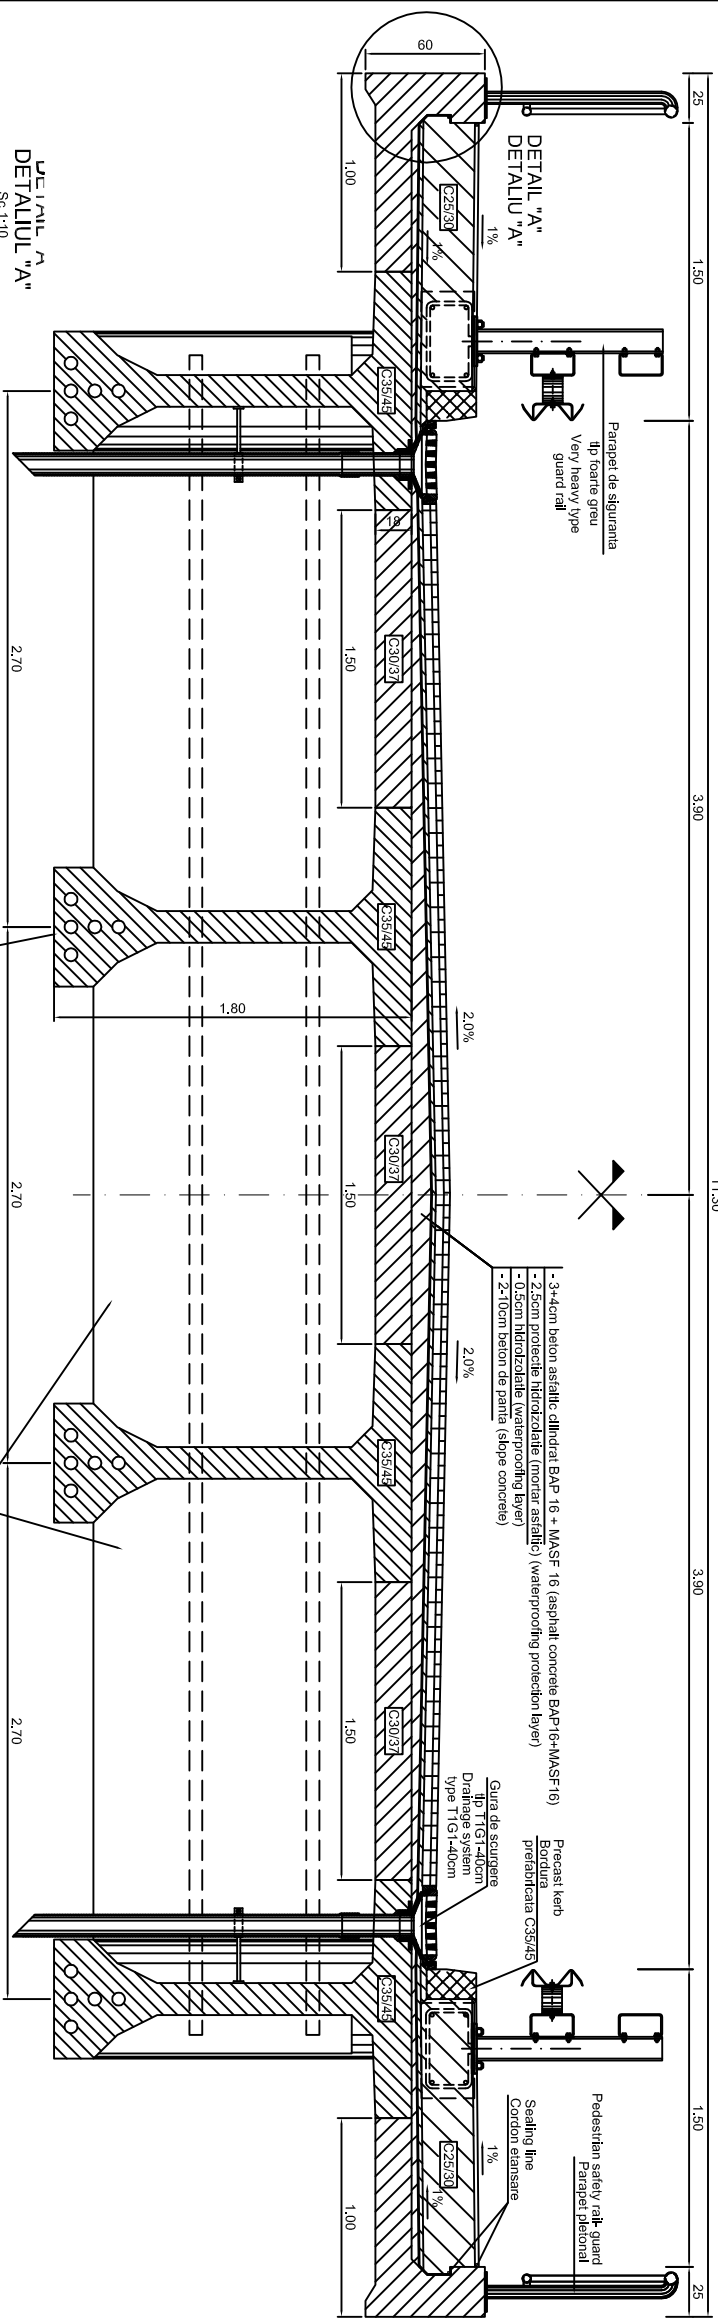

This drawing is forbidden to be copied, lent or used in other purposes than those previously approved by AREX Lider Company as its owner. Se interzice copierea, dăruirea, imprimarea sau utilizarea în alte scopuri, fără permisiunea AREX Lider Company ca proprietar al desenului.

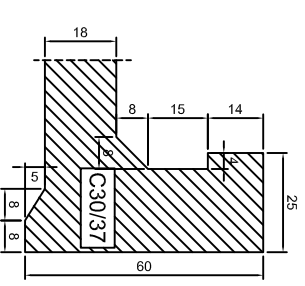

D				
C				
B				
A				
Index	Date	Modificare	Prestator	Approbat
		Modification/revision	Designer	Approbat
			Approbat	Approbat
			Approbat	Approbat

CLIENT / CLIENT

**CFR**

C.N.C.F. "C.F.R." - S.A.

GUVERNUL ROMÂNIEI  
ROMANIAN GOVERNMENT

PROIECT FINANȚAT DE UNIUNEA EUROPEANĂ  
EUROPEAN UNION FINANCED PROJECT

Approved	Subcontractor	A. Dinulescu Standu	02.2012	
Approved	Subcontractor	Ionela Ungureanu	02.2012	
Elaborat	Proiectant			

Reabilitarea liniei de cale ferată Brașov - Simeria, parte componentă a coridorului IV Pan European, prin intermediul Sistemului de Săchiză maximă de 160 km/h, în cadrul Proiectului de Reabilitare a Sistemului de Săchiză maximă de 160 km/h, Coridor, for the trains circulation with maximum speed of 160 km/h.

Section : Brașov - Sighișoara

Project/Project  
2004/RO/16/2004/2003  
Faza / Phase:  
P.Th. / T.D.

Denumire desen / Drawing Title :

STATA / STATION FELDIOARA  
PASAJ SUPERIOR / OVER PASS - KM 191+938,00  
SECTIUNE TRANSVERSALA / TRANSVERSAL SECTION

Codificare / Codification System

Scara / Scale  
1:20 - 1:10

LOT / LOT

Nr. / No  
01 / 01

E A 5 1 0 1 E 0 7 W C P A 0 0 4 1 0 0 4 0

2377297