




Fațadă principală / Main Facade

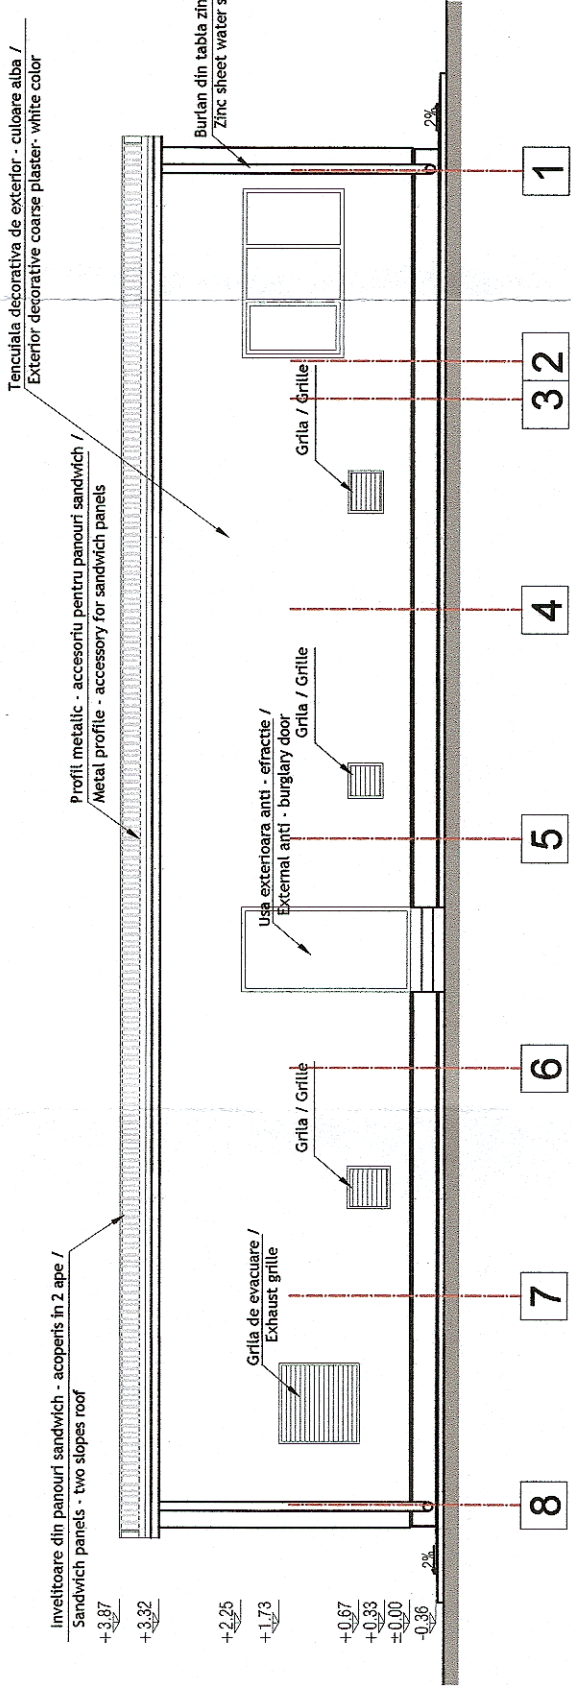


Fațadă laterală stânga / Left Side Facade

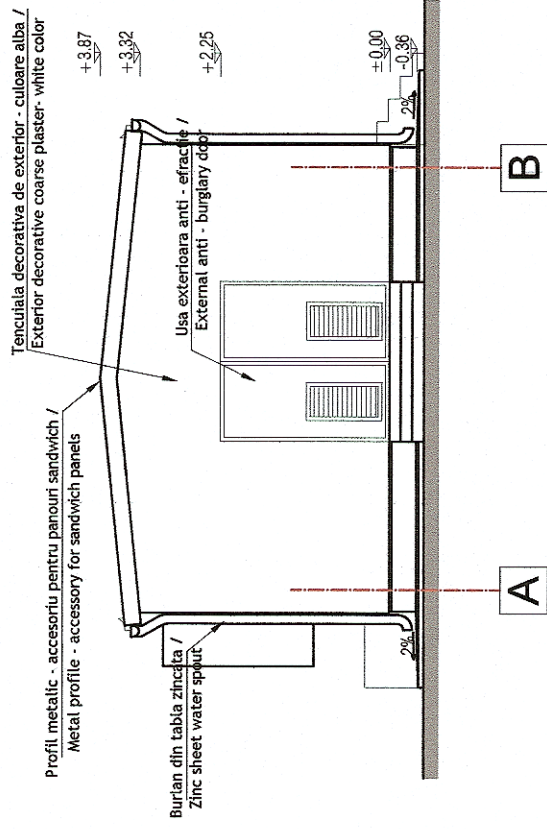

Fațadă posterioară / Back Side Facade

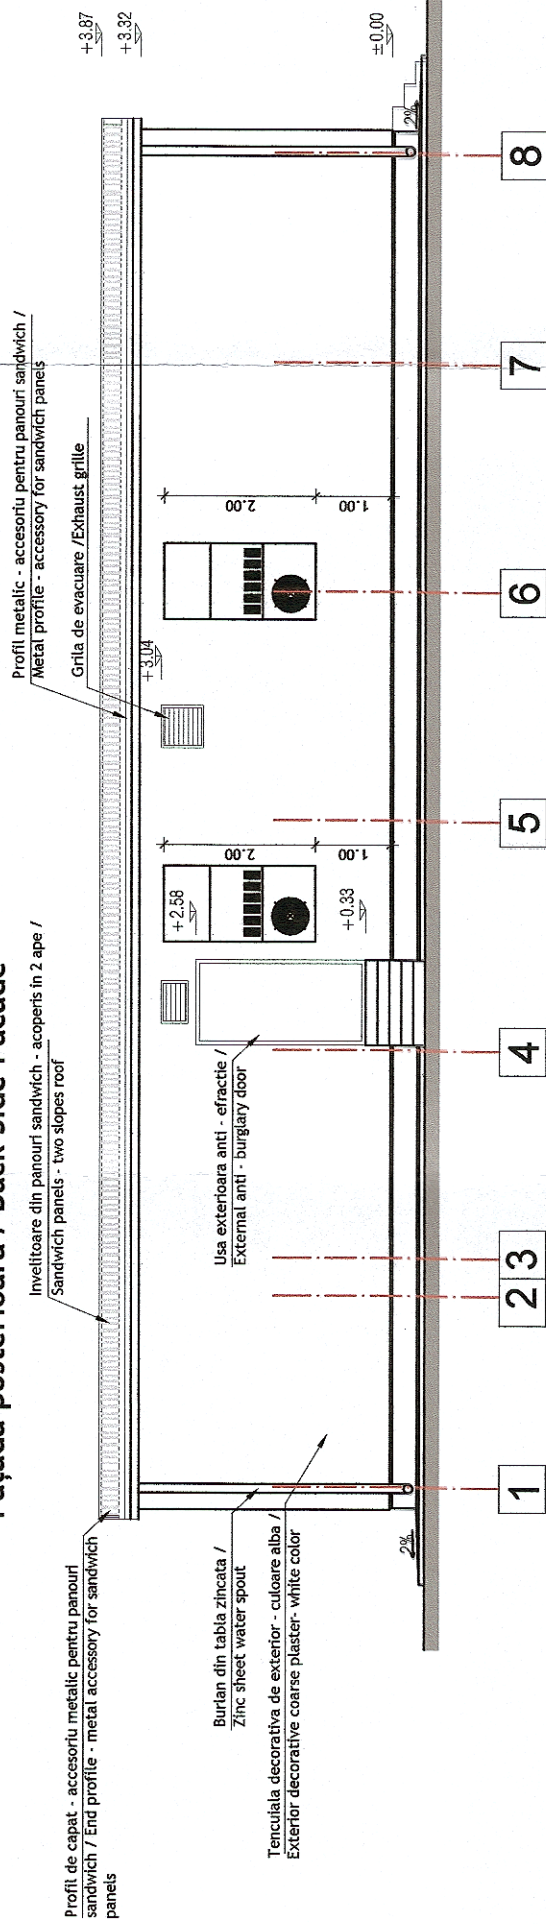

Fațadă laterală dreapta / Right Side Facade

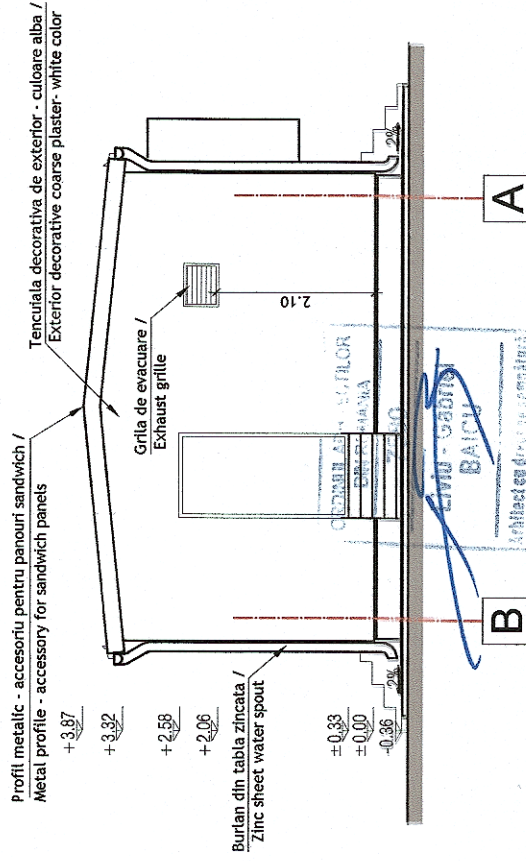

 PROIECT FINANȚAT DE UNIUNEA EUROPEANĂ EUROPEAN UNION FINANCED PROJECT		 GUVERNUL ROMÂNIEI ROMANIAN GOVERNMENT		 COMPANIA NAȚIONALĂ DE CĂI FERATE "C.F.R." S.A. SUCURSALA REGIONALĂ DE CĂI FERATE TIMIȘOARA ROMANIAN NATIONAL RAILWAY COMPANY- TIMISOARA RAILWAY REGIONAL BRANCH							
BENEFICIAR BENEFICIARY:				DENUMIRE INVESTITIE/ INVESTMENT NAME		"REALIZARE CONEXIUNE FERROVIARĂ CU AEROPORTUL INTERNATIONAL TRAIAN VUJA TIMIȘOARA" "ESTABLISHING A RAILWAY CONNECTION WITH TIMISOARA TRAIAN VUJA INTERNATIONAL AIRPORT"					
PROJECTANT/ DESIGNER: BAICONS IMPEX S.R.L.; J40/9877/2001				OBJECT/ OBJECT		CONSTRUCȚII CIVILE ÎN STAȚIA CF TRAIAN VUJA CIVIL WORKS IN TRAIAN VUJA TRAIN STATION					
GLB TRANSARK/ J40/2556/2002 SUBCONTRACTANT/ SUBCONTRACTOR:				SPECIALTATE/ SPECIALITY		ARHITECTURĂ / ARCHITECTURE					
PROJECTAT/ DESIGNED		NUME/NOME		SEMNĂTURĂ/ SIGNATURE		SCENARIUL 1a,2a - CONTAINER CE TIP - FAȚADE SCENARIO 1a,2a - EC CONTAINER BUILDING RAILWAY STATION - FACADES					
VERIFICAT/ VERIFIED		arh. Liviu G. BAICU									
AVIZAT/ ADVISED		Ing. Sonia TIU									
		dr.ing. Laurențiu MĂRCULESCU									
DATA/DATE: 07.2021		SCARĂ/SCALE: 1:100		COD PLAN/ CODIFICATION SYSTEM:		SF 485	SF 00	Ar 123	00		