


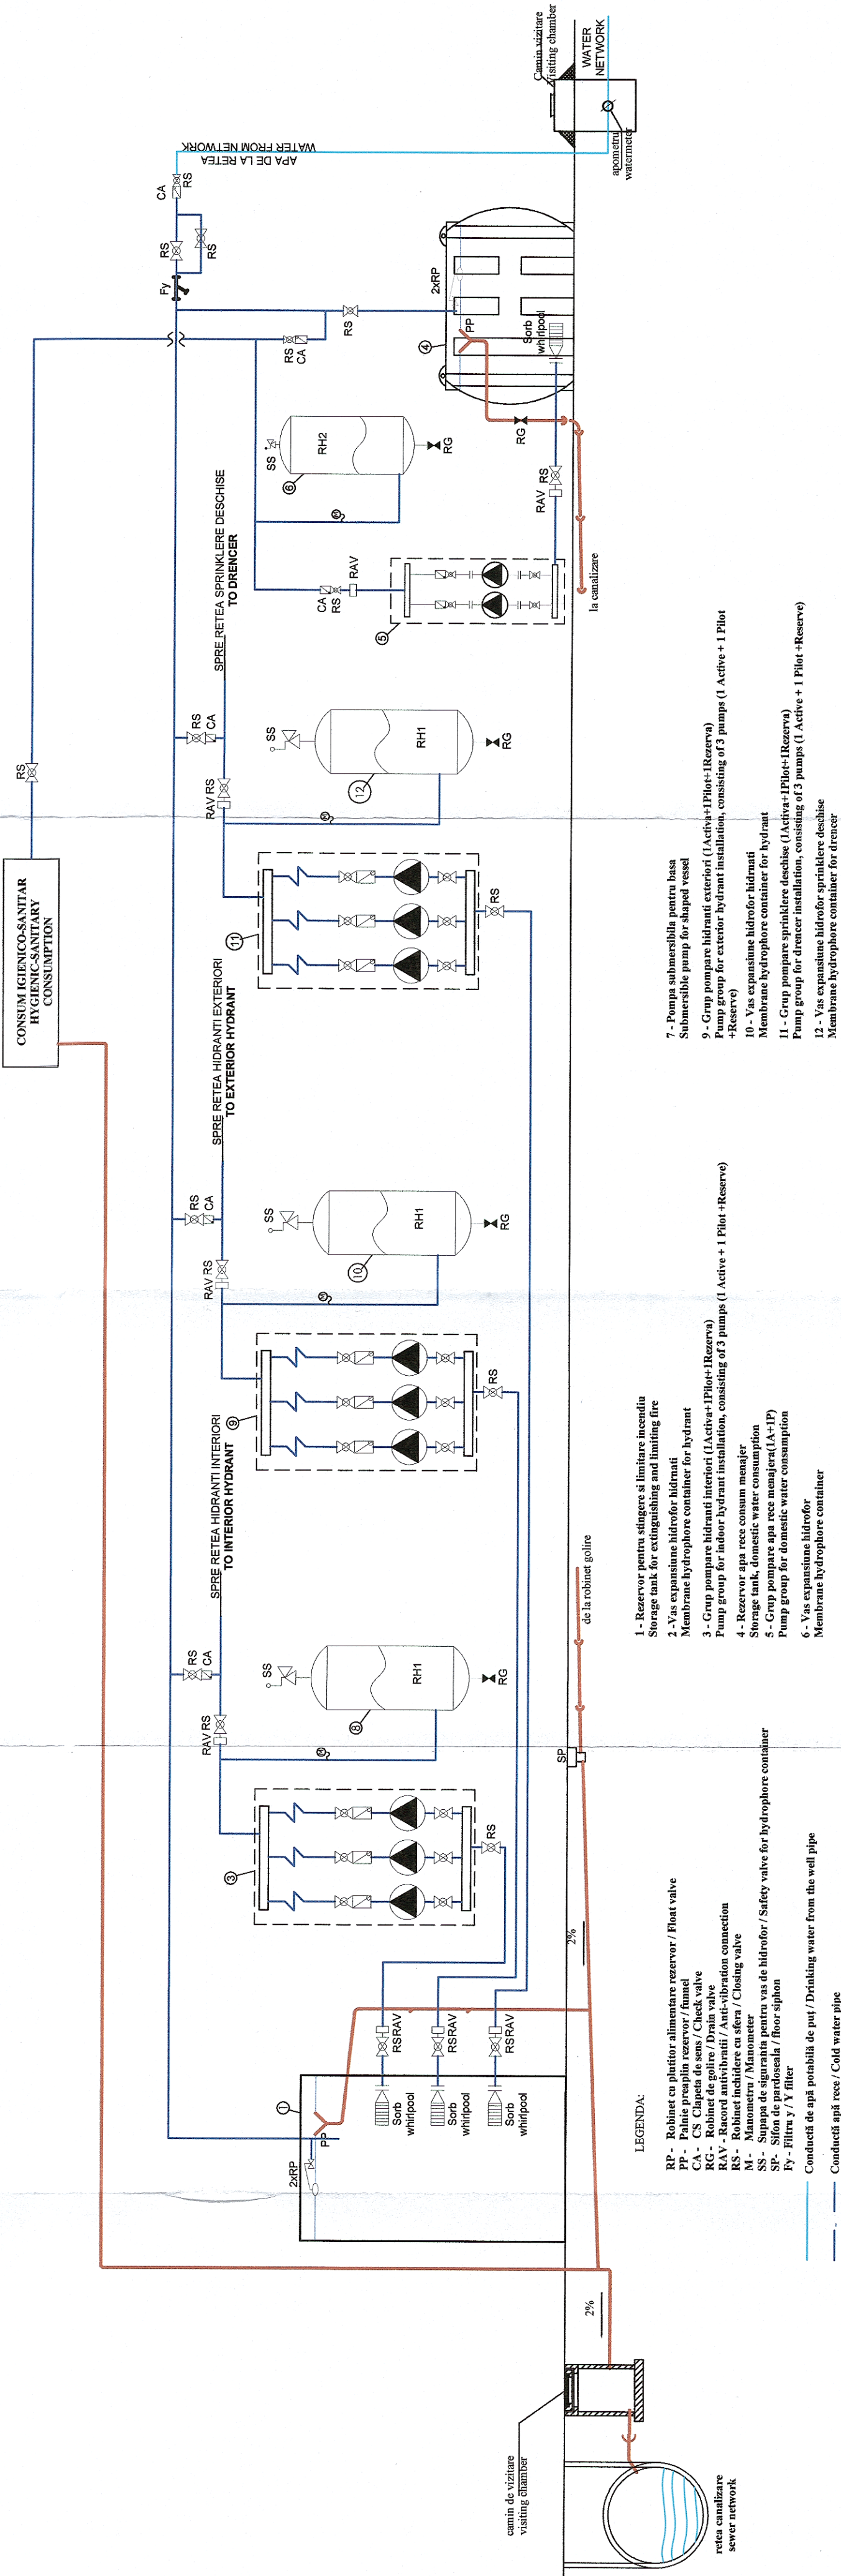

PROIECT FINANȚAT DE UNIUNEA EUROPEANĂ EUROPEAN UNION FINANCED PROJECT GUVERNUL ROMÂNIEI ROMANIAN GOVERNMENT		COMPANIA NAȚIONALĂ DE CĂI FERATE "C.F.R." S.A. SUCURSALA REGIONALĂ DE CĂI FERATE TIMISOARA ROMANIAN NATIONAL RAILWAY COMPANY - TIMISOARA RAILWAY REGIONAL BRANCH	
BENEFICIAR: BENEFICIARY: UNIUNEA EUROPEANĂ	ROMANIAN NATIONAL RAILWAY COMPANY - TIMISOARA RAILWAY REGIONAL BRANCH	DENUMIRE INVESTITIE/ INVESTMENT NAME	"REALIZARE CONEXIUNE FERVIARĂ CU AEROPORTUL INTERNATIONAL TRAIAN VUJA TIMISOARA" "ESTABLISHING A RAILWAY CONNECTION WITH TIMISOARA TRAIAN VUJA INTERNATIONAL AIRPORT"
PROIECTANT/ DESIGNER: BAICONS IMPEX S.R.L.: 40/9877/2001	CLB TRANSAR/ 40/9877/2001	OBIECT/ OBJECT	CONSTRUCȚII CIVILE ÎN STATA CF TRAIAN VUJA CIVIL WORKS IN TRAIAN VUJA TRAIN STATION
PROIECTANT/ DESIGNER: Ing. Vlad PETEAN	SEMNATURA/ SIGNATURE	SPECIALITATE/ SPECIALITY	INSTALAȚII / INSTALLATIONS
VERIFICAT/ VERIFIED: Ing. Cristian ZISSULESCU		DENUMIRE PLAN/ DRAWING TITLE	SCENARIUL 2a-STATA C.F. ATVT - INSTALAȚII SANITARE - SCHEMA ALIMENTARE CU APĂ, HIDRANȚI ȘI DRENCHERE SCENARIO 2a, ATVT RAILWAY STATION - SANITARY INSTALLATIONS - WATER SUPPLY SCHEME, HYDRANTS AND DRAINAGE
AVIZAT/ ADVISED: MARGULESCU		COD PLAN/ CODIFICATION SYSTEM:	SF 485 SF 04 IS 201 00