



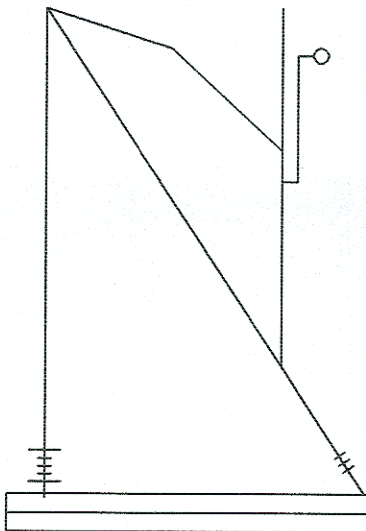

PROFIL TRANSVERSAL TIP NR. 1
se aplica pe zona terasamentului existent in linie
simplaTYPICAL CROSS SECTION NO. 1
apply on existing earthworks in simple line

scara 1:50

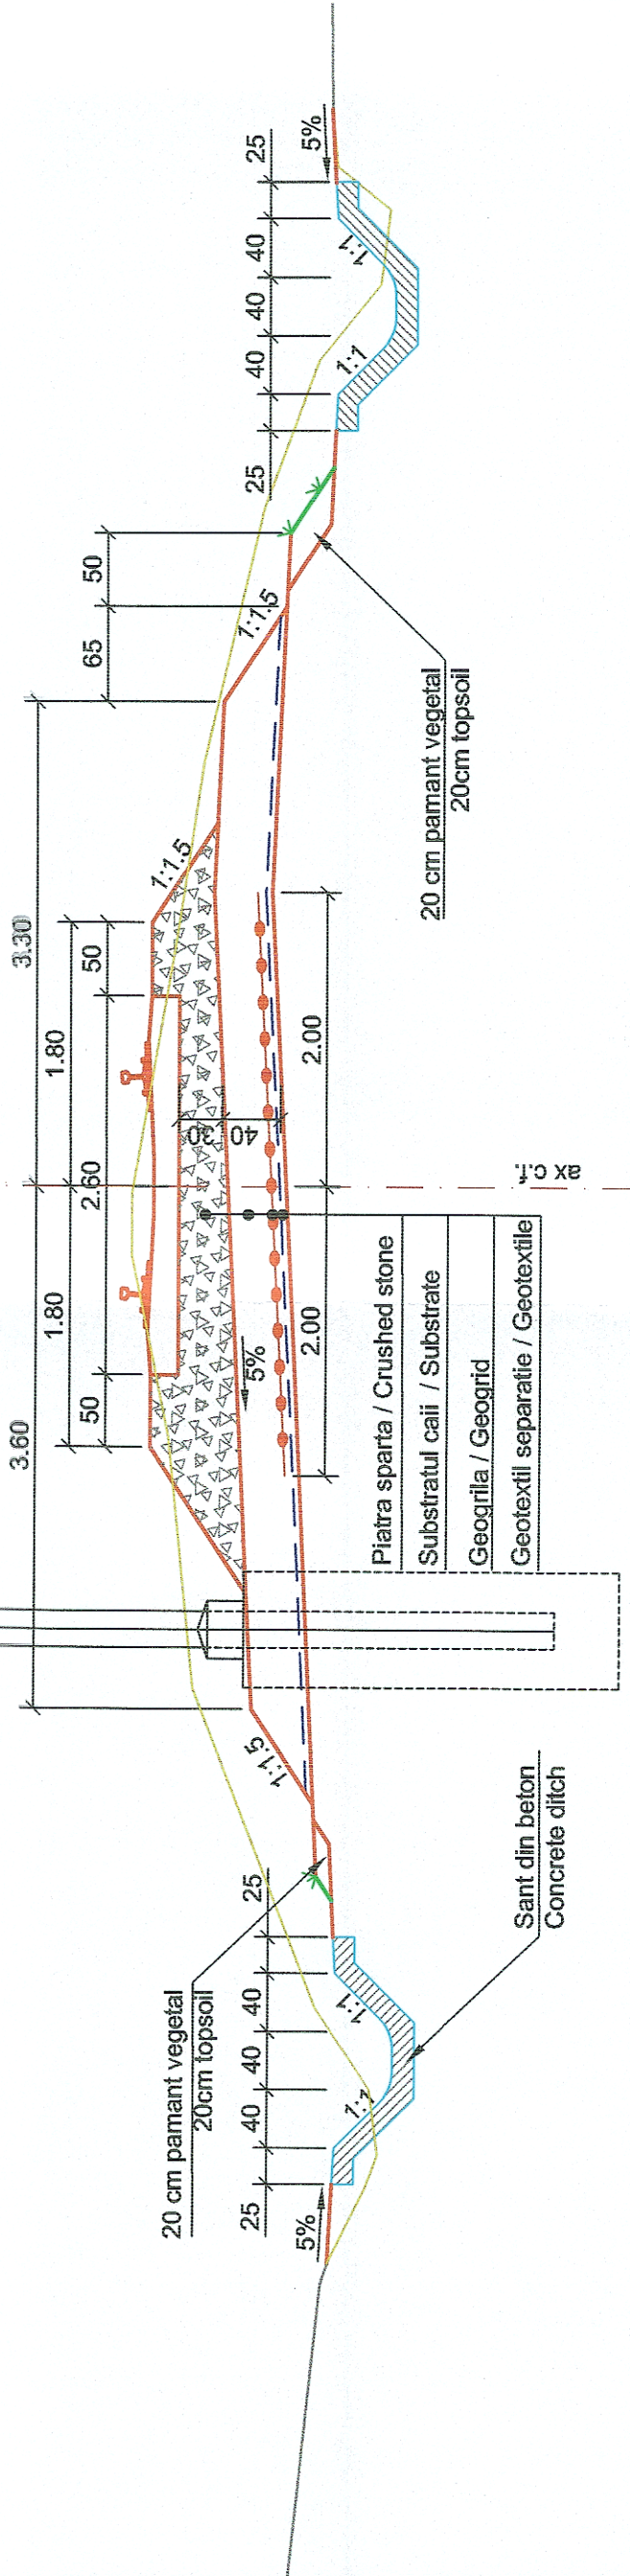

 PROIECT FINANȚAT DE UNIUNEA EUROPEANĂ EUROPEAN UNION FINANCED PROJECT		 GUVERNUL ROMÂNIEI ROMANIAN GOVERNMENT		 COMPANIA NAȚIONALĂ DE CĂI FERATE "C.F.R." S.A. SUCURSALA REGIONALĂ DE CĂI FERATE TIMISOARA REGIONAL RAILWAY COMPANY- TIMISOARA RAILWAY REGIONAL BRANCH	
BENEFICIAR BENEFICIARY: UNIUNEA EUROPEANĂ		PROIECTANT/ DESIGNER: BAICONS IMPEX S.R.L.: J40/9877/2001		DENUMIRE INVESTITIE/ INVESTMENT NAME "REALIZARE CONEXIUNE FEROVARĂ CU AEROPORTUL INTERNĂȚIONAL TRAIAN VUJA TIMIȘOARA" "ESTABLISHING A RAILWAY CONNECTION WITH TIMISOARA TRAIAN VUJA INTERNATIONAL AIRPORT"	
SUBCONTRACTANT/ SUBCONTRACTOR:		SEMNĂTURĂ/ SIGNATURE: 		OBIECT/ OBJECT: SPECIALITATE/ SPECIALITY SUPRASTRUCTURĂ DE CĂI FERATE SUPRASTRUCTURE	
PROIECTAT/ DESIGNED: Ing. Cristina BĂZĂRINCĂ		VERIFICAT/ VERIFIED: Ing. Adriana BENEAGUI		DENUMIRE PLAN/ DRAWING TITLE PROFIL TRANSVERSAL TIP NR. 1 TYPICAL CROSS SECTION NO. 1	
AVIZAT/ ADVISED: dr.ing. Laurențiu MĂRCULESCU		DATA/DATE: 07.2021		COD PLAN/ CODIFICATION SYSTEM: SF 485 SF 00 S 401 00	
SCARĂ/SCALE: 1:50					