


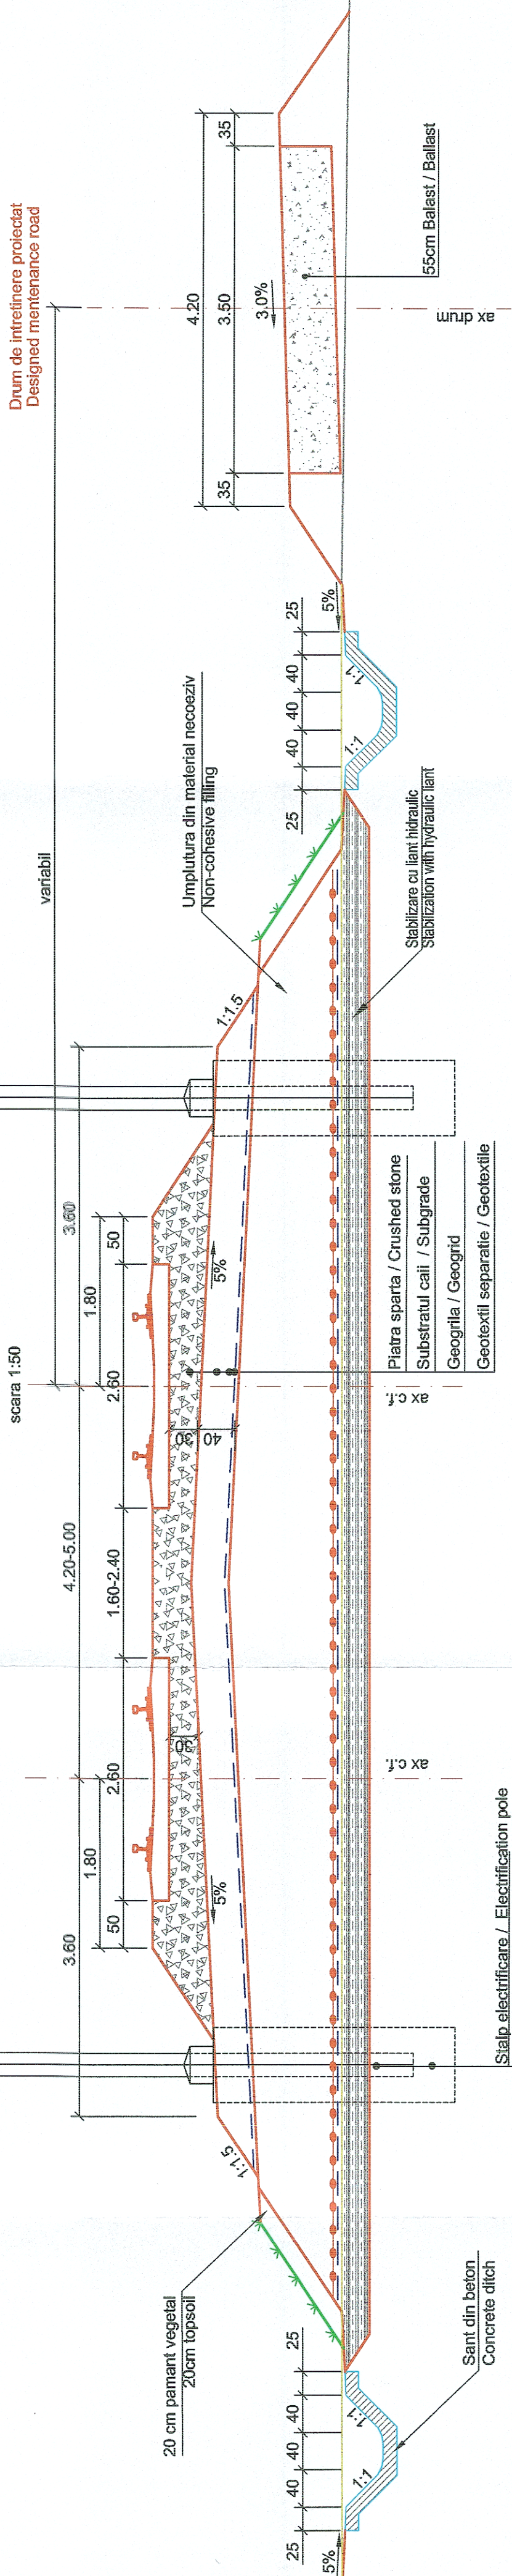

PROFIL TRANSVERSAL TIP NR. 5
se aplica pe zona racordului c.f. pentru ramblee h<1.00m
TYPICAL CROSS SECTION NO. 5
apply on the connection area for embankments h <1.00m



 PROIECT FINANȚAT DE UNIUNEA EUROPEANĂ EUROPEAN UNION FINANCED PROJECT		 GUVERNUL ROMÂNIEI ROMANIAN GOVERNMENT		 COMPANIA NAȚIONALĂ DE CĂI FERATE "C.F.R." S.A. SUCURSALA REGIONALĂ DE CĂI FERATE TIMIȘOARA ROMANIAN NATIONAL RAILWAY COMPANY- TIMISOARA REGIONAL BRANCH	
BENEFICIAR BENEFICIARY: UNIONA EUROPEANĂ		PROIECTANT/ DESIGNER: BALCONS IMPEX S.R.L. 240/9877/2001		DENUMIRE INVESTITIE/ INVESTMENT NAME "REALIZARE CONEXIUNE FEROVARĂ CU AEROPORTUL INTERNATIONAL TRAIAN VUJA TIMIȘOARA" "ESTABLISHING A RAILWAY CONNECTION WITH TIMISOARA TRAIAN VUJA INTERNATIONAL AIRPORT"	
SUBCONTRACTANT/ SUBCONTRACTOR:		SEMNATURA/ SIGNATURE Ing. Cristina BĂZĂRNICĂ		OBIECT/ OBJECT SUPRASTRUCTURĂ CF / RAILWAY SUPRASTRUCTURE	
PROIECTANT/ DESIGNER: Ing. Cristina BĂZĂRNICĂ		VERIFICAT/ CHECKED Ing. Adriana BENEȘ		DENUMIRE PLAN/ DRAWING TITLE PROFIL TRANSVERSAL TIP NR. 5 TYPICAL CROSS SECTION NO. 5	
DATA DATE: 07.2021		SCARA/SCALE: 1:50		COD PLAN/ CODIFICATION SYSTEM: SF 485 SF 00 S 405 00	