

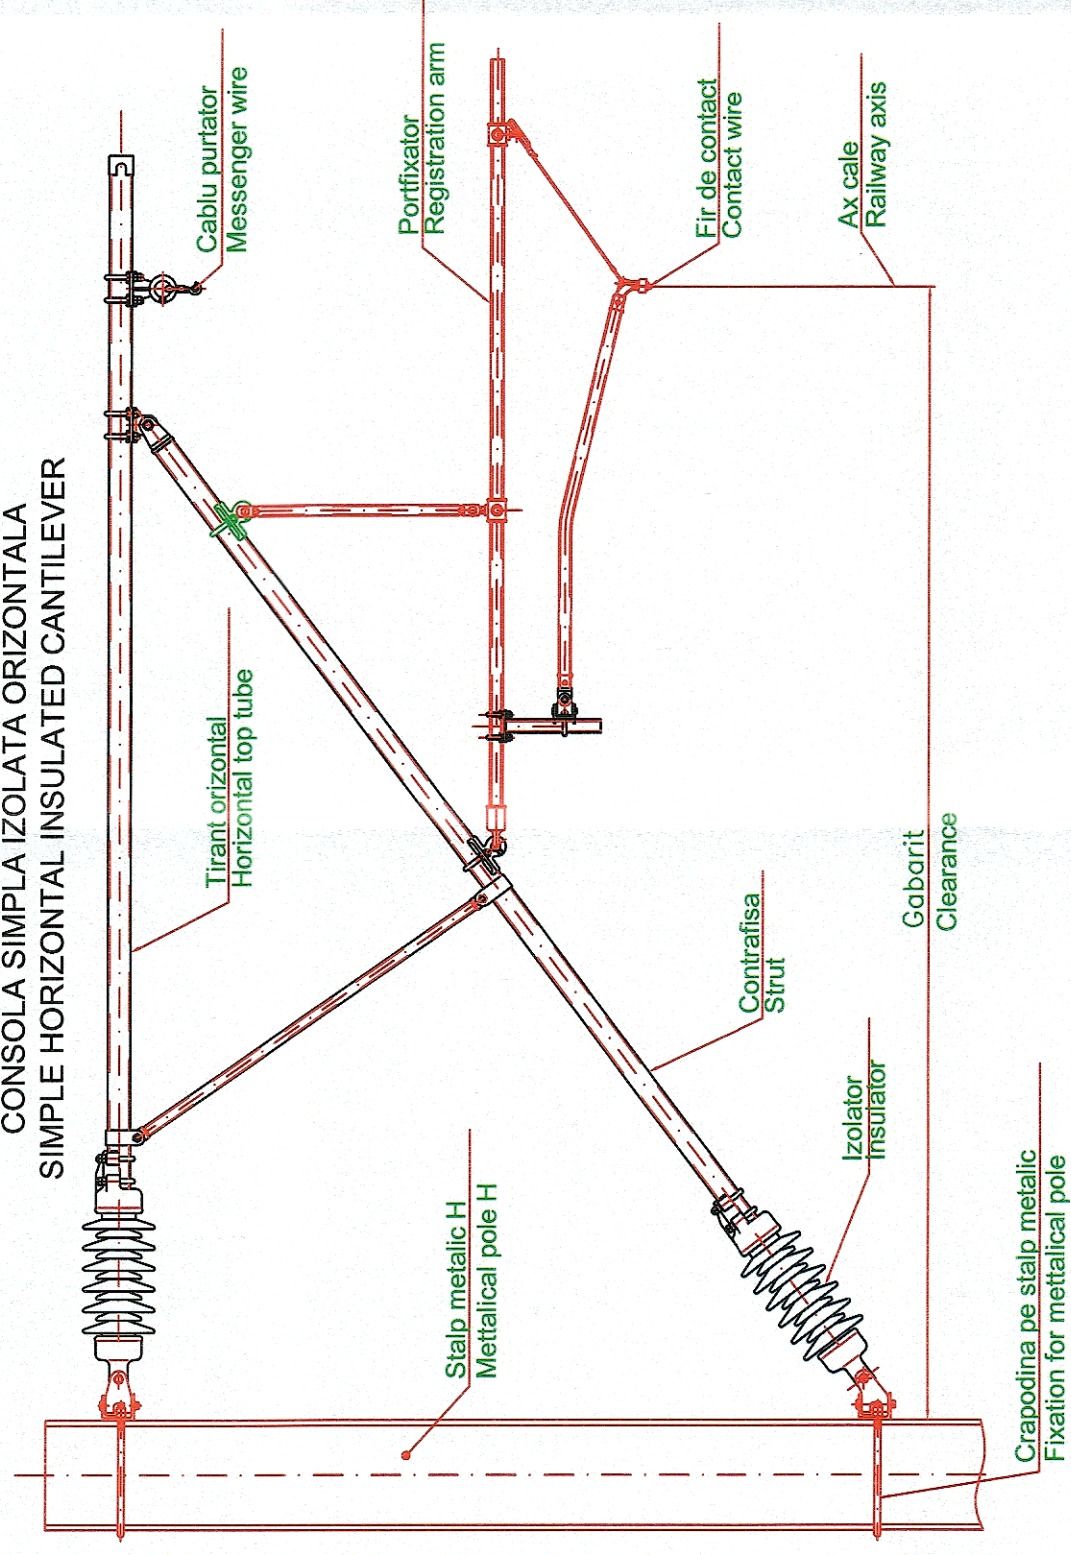


CONSOLA SIMPLA IZOLATA ORIZONTALA
SIMPLE HORIZONTAL INSULATED CANTILEVER

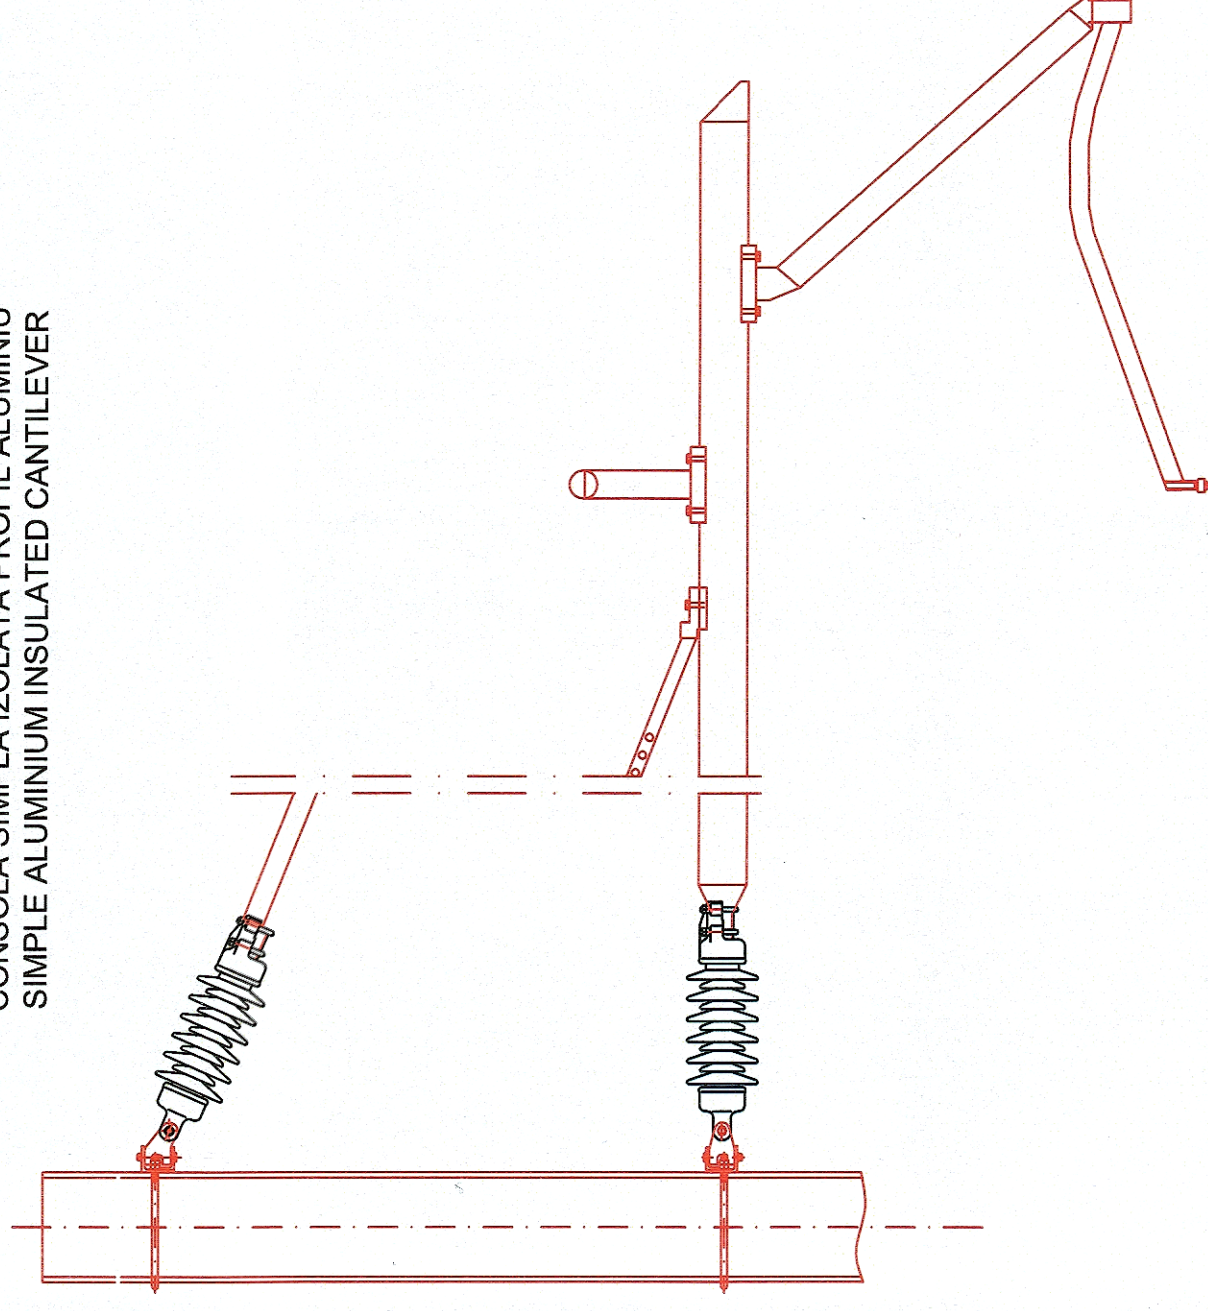

CONSOLA SIMPLA IZOLATA PROFIL ALUMINIU
SIMPLE ALUMINIUM INSULATED CANTILEVER

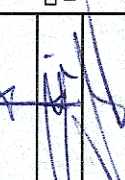

		PROIECT FINANȚAT DE UNIUNEA EUROPEANĂ EUROPEAN UNION FINANCED PROJECT				GUVERNUL ROMÂNIEI ROMANIAN GOVERNMENT			
BENEFICIAR BENEFICIARY:						COMPANIA NAȚIONALĂ DE CĂI FERATE "C.F.R." S.A. SUCURSALA REGIONALĂ DE CĂI FERATE TIMIȘOARA ROMANIAN NATIONAL RAILWAY COMPANY - TIMISOARA REGIONAL BRANCH			
PROIECTANT/ DESIGNER: BAICONS IMPEX S.R.L.; 140/9877/2001		 		DENUMIRE INVESTITIE/ INVESTMENT NAME		"REALIZARE CONEXIUNE FERoviARĂ CU AEROPORTUL INTERNATIONAL TRAIAN VUIA TIMIȘOARA" "ESTABLISHING A RAILWAY CONNECTION WITH TIMISOARA TRAIN VUIA INTERNATIONAL AIRPORT"			
SUBCONTRACTANT/ SUBCONTRACTOR:				OBJECT/ OBJECT		VARIANTA 2a VARIANT 2a			
		NUME/NOME		SPECIALTATE/ SPECIALITY		LINIA DE CONTACT / CONTACT LINE			
PROJECTANT/ DESIGNED		ing. Mircea SOLOMON							
VERIFICAT/ VERIFIED		ing. Mugurel BIGU		DENUMIRE PLAN/ DRAWING TITLE		CONSOL SIMPLE IZOLATE SIMPLE INSULATED CANTILEVERS			
AVIZAT/ ADVISED		dr.ing. Laurențiu MĂRCULESCU							
DATA/DATE: 07.2021		SCARĂ/SCALE: -		COD PLAN/ CODIFICATION SYSTEM:		SF 485		SF 00	
						LC 202		00	