


A-A

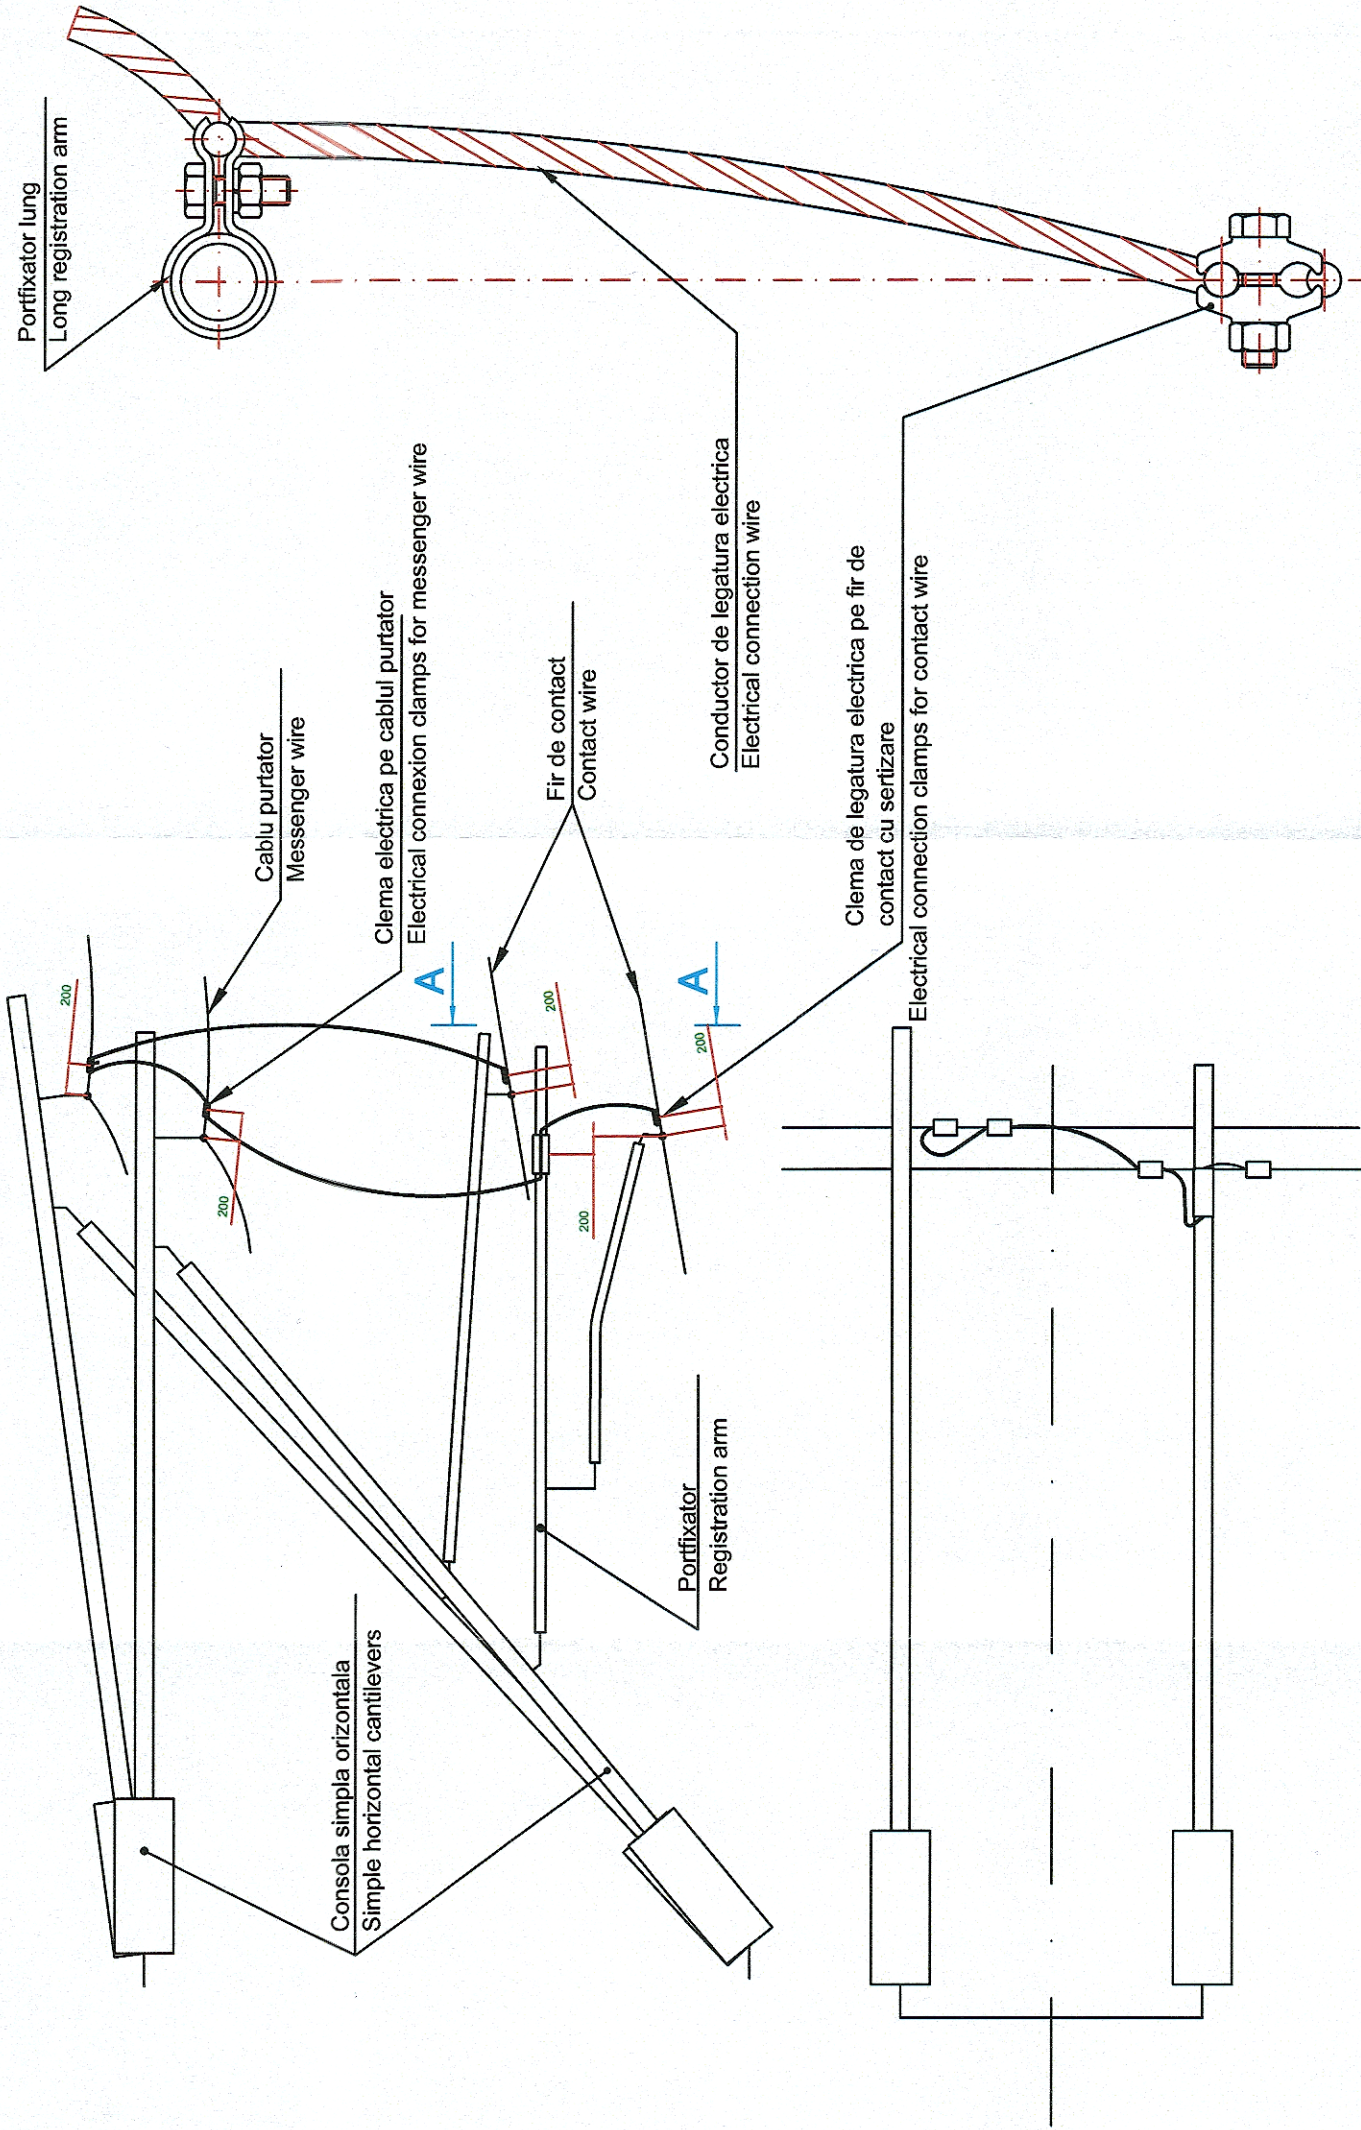

 PROIECT FINANȚAT DE UNIUNEA EUROPEANĂ EUROPEAN UNION FINANCED PROJECT		 GUVERNUL ROMÂNIEI ROMANIAN GOVERNMENT		 COMPANIA NAȚIONALĂ DE CĂI FERATE "C.F.R." S.A. SUCURSALA REGIONALĂ DE CĂI FERATE TIMIȘOARA ROMANIAN NATIONAL RAILWAY COMPANY- TIMISOARA RAILWAY REGIONAL BRANCH	
BENEFICIAR BENEFICIARY: 		PROIECTANT/ DESIGNER: BAICONS IMPEX S.R.L.: J40/9877/2001		DENUMIRE INVESTITIE/ INVESTMENT NAME "REALIZARE CONEXIUNE FEROVIARĂ CU AEROPORTUL INTERNATIONAL TRAIAN VUJIA TIMIȘOARA" "ESTABLISHING A RAILWAY CONNECTION WITH TIMISOARA TRAIAN VUJIA INTERNATIONAL AIRPORT"	
SUBCONTRACTANT/ SUBCONTRACTOR:		OBIECT/ OBJECT VARIANTA 2a VARIANT 2a		OBIECT/ OBJECT LINIA DE CONTACT / CONTACT LINE	
PROIECTAT/ DESIGNED Ing. Mircea SOLOMON		SEMNAȚURA/ SIGNATURE 		DENUMIRE PLAN/ DRAWING TITLE LEGATURA ELECTRICA LONGITUDINALA ELECTRICAL LONGITUDINAL CONNECTION	
VERIFICAT/ VERIFIED Ing. Mugurel BIGU		DATA/DATE: 07.2021		COD PLAN/ CODIFICATION SYSTEM:	
AVIZAT/ ADVISED dr.ing. Laurențiu MĂRCULESCU		SCARĂ/SCALE: -		SF 485 SF 00 LC 207 00	