




IZOLATOR COMPOZIT PENTRU CONSOLA
COMPOSITE INSULATOR FOR CANTILEVERS

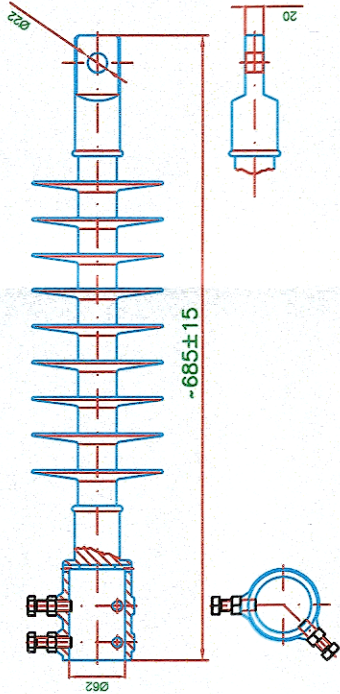

IZOLATOR COMPOZIT PENTRU ANCORARE
COMPOSITE INSULATOR FOR ANCHORINGS

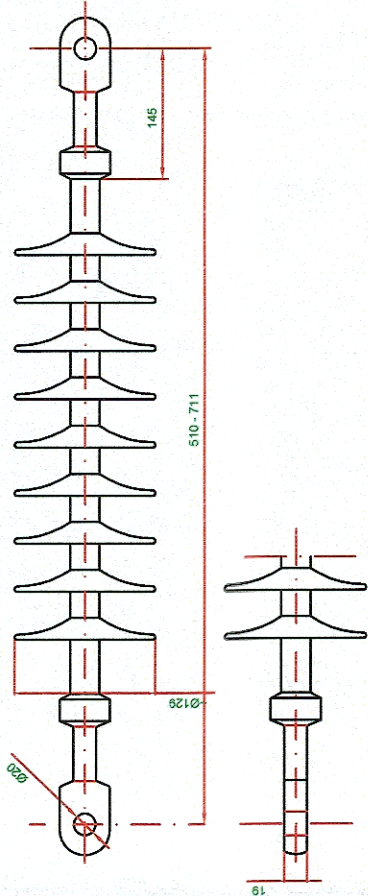

IZOLATOR DE SECTIONARE
SECTION INSULATOR

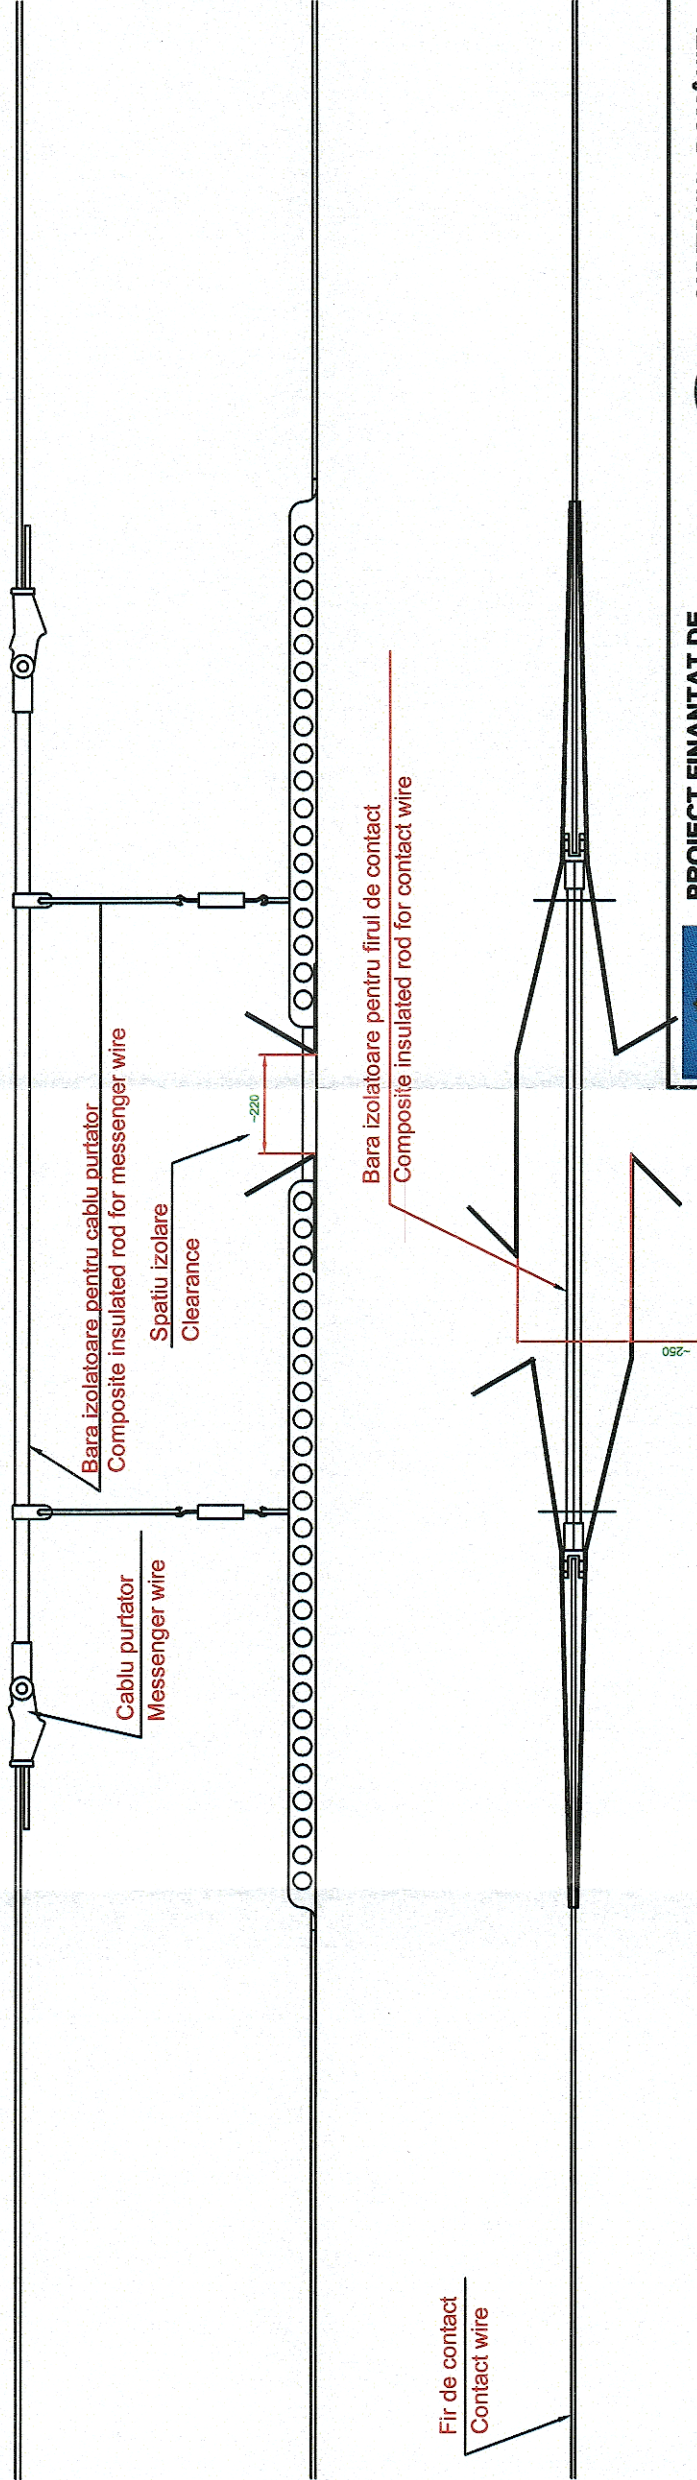

PROIECT FINANȚAT DE UNIUNEA EUROPEANĂ EUROPEAN UNION FINANCED PROJECT		GUVERNUL ROMÂNIEI ROMANIAN GOVERNMENT			
BENEFICIAR BENEFICIARY:		COMPANIA NAȚIONALĂ DE CĂI FERATE "C.F.R." S.A. SUCURSALA REGIONALĂ DE CĂI FERATE TIMIȘOARA ROMANIAN NATIONAL RAILWAY COMPANY- TIMISOARA RAILWAY REGIONAL BRANCH			
PROIECTANT/ DESIGNER: BAICONS IMPEX S.R.L.: J40/9877/2001	DENUMIRE INVESTITIE/ INVESTMENT NAME "REALIZARE CONEXIUNE FEROVIARĂ CU AEROPORTUL INTERNATIONAL TRAIAN VUJA TIMIȘOARA" "ESTABLISHING A RAILWAY CONNECTION WITH TIMISOARA TRAIAN VUJA INTERNATIONAL AIRPORT"				
SUBCONTRACTANT/ SUBCONTRACTOR:	OBIECT/ OBJECT VARIANTA 2a VARIANT 2a				
PROIECTAT/ DESIGNED: Ing. Mircea SOLOMON	SPECIALITATE/ SPECIALITY LINIA DE CONTACT / CONTACT LINE				
VERIFICAT/ VERIFIED: Ing. Mugurel BIGU	DENUMIRE PLAN/ DRAWING TITLE IZOLATOARE INSULATORS				
AVIZAT/ ADVISED: dr.ing. Laurențiu MĂRCULESCU	COD PLAN/ CODIFICATION SYSTEM: SF 485 SF 00 LC 208 00				
DATA/DATE: 07.2021	SCARĂ/SCALE: -				